


C1 SOUTH ELEVATION
SCALE 1/8" = 1'-0"

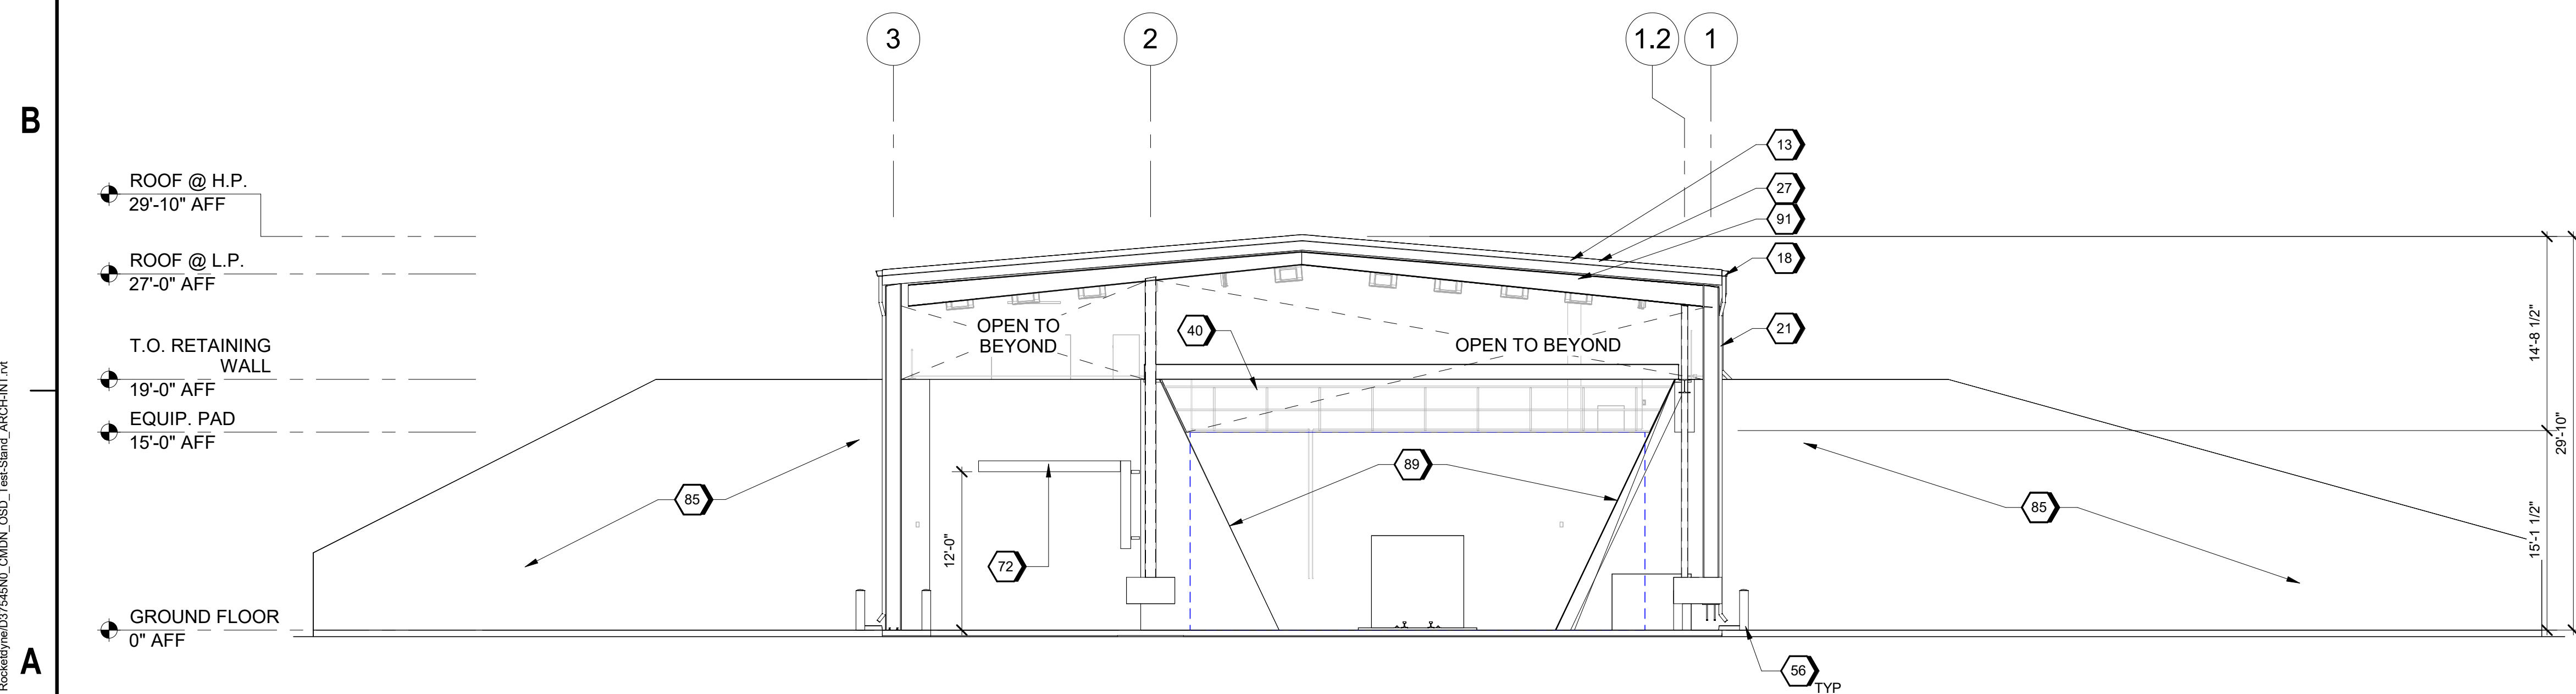


A1 NORTH ELEVATION
SCALE 1/8" = 1'-0"

GENERAL SHEET NOTES	
----------------------------	--

- A. FINISHED FLOOR ELEVATION 0'-0" IS A REFERENCE ELEVATION FOR COORDINATION WITH BUILDING ELEMENTS. ACTUAL ELEVATION IS INDICATED ON CIVIL DRAWINGS.
- B. FOR ARCHITECTURAL GENERAL NOTES, SYMBOLS, AND LEGEND, REFER TO SHEET G-003.
- C. FOR CAMPUS WIDE DETAILS, INCLUDING EXTERIOR ASSEMBLIES, REFER TO A-500 SERIES SHEETS.
- D. FOR BUILDING CODE DATA AND LIFE SAFETY PLAN, REFER TO DRAWING G-101.
- E. FOR FURNITURE AND EQUIPMENT, REFER TO EQUIPMENT PLANS SHEET A-151, A-401.
- F. SAT BUILDING IS CO-LOCATED ON SITE WITH TEST STAND, REFER TO A-401 THROUGH A-403 FOR SAT BUILDING, REFER TO CIVIL DRAWINGS FOR ADDITIONAL INFORMATION.
- G. FOR ARCHITECTURAL ROOF AND WALL ASSEMBLY, REFER TO SHEET A-800

SHEET KEYNOTES

- | | |
|----|---|
| 8 | CONCRETE ACCESS WALKWAY |
| 13 | PEMB SHEET METAL ROOFINGS, RIDGE CAP, RAKE AND EAVE TRIM AND FLASHING - TYPICAL |
| 18 | CONT. METAL GUTTER 5" DEEP X 6" WIDE. COLOR TO MATCH THE BUILDING |
| 21 | PEMB: SHEET METAL DOWNSPOUT AND BRACKETS -TYP. 5" DIAMETER. COLOR TO MATCH THE BUILDING |
| 27 | PEMB: RAKE TRIM AND FASCIA - TYPICAL |
| 40 | 42" HIGH METAL GUARD RAILING |
| 56 | 4"-Ø X 6" DIA CONCRETE FILLED GALV STL PIPE BOLLARD, PAINTED SAFETY YELLOW |
| 67 | 1-TON TOP RUNNING SINGLE GIRDER BRIDGE CRANE WITH 15'-0" MIN. HOOK HEIGHT ABOVE |
| 71 | GALVANIZED GRATED STL STAIR |
| 72 | 1-TON JIB CRANE WITH 10'-0" MIN. HOOK HEIGHT ABOVE |
| 85 | CANTILEVERED RETAINING WALL - TYPICAL |
| 89 | BATTERED RETAINING WALL - TYPICAL |
| 91 | STL STRUCTURAL FRAMING - TYPICAL |

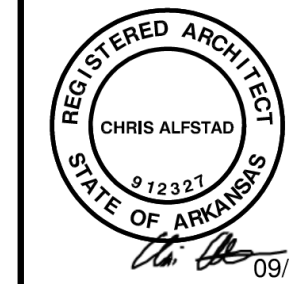

Jacobs
1999 Bryan Street Suite 3500 Dallas, TX 75201
Tel: 214-638-0145 Fax: 214-638-0447
Entity: Jacobs Consultants Inc.
10000 West Loop West, Suite 2000 Houston, TX 77036

Test Stand and SAT Building
Camden OSD
Calhoun County, Arkansas
Aerojet Rocketdyne

Jacobs NABHOIZ

ARCHITECTURE

EXTERIOR ELEVATIONS

SHEET NO


A-201

SCALE	As indicated
-------	--------------

DATE	09/18/2024
------	------------

PROJ	D3754502
------	----------

DWG CMDN-OSD_Test-Stand_A-201

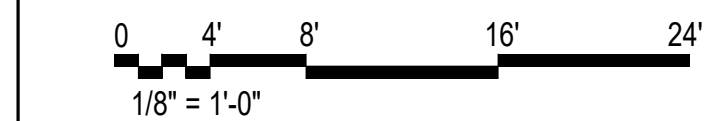

PLOT DATE/TIME: 9/18/2024 9:43:35 AM