


9/18/2024 9:43:37 AM A-202
Autodesk Docs/US_D3754500_FED_Aerojet Rocketdyne/D3754500_CIMDN_OSD_TestStand_ARCH-INT.rvt

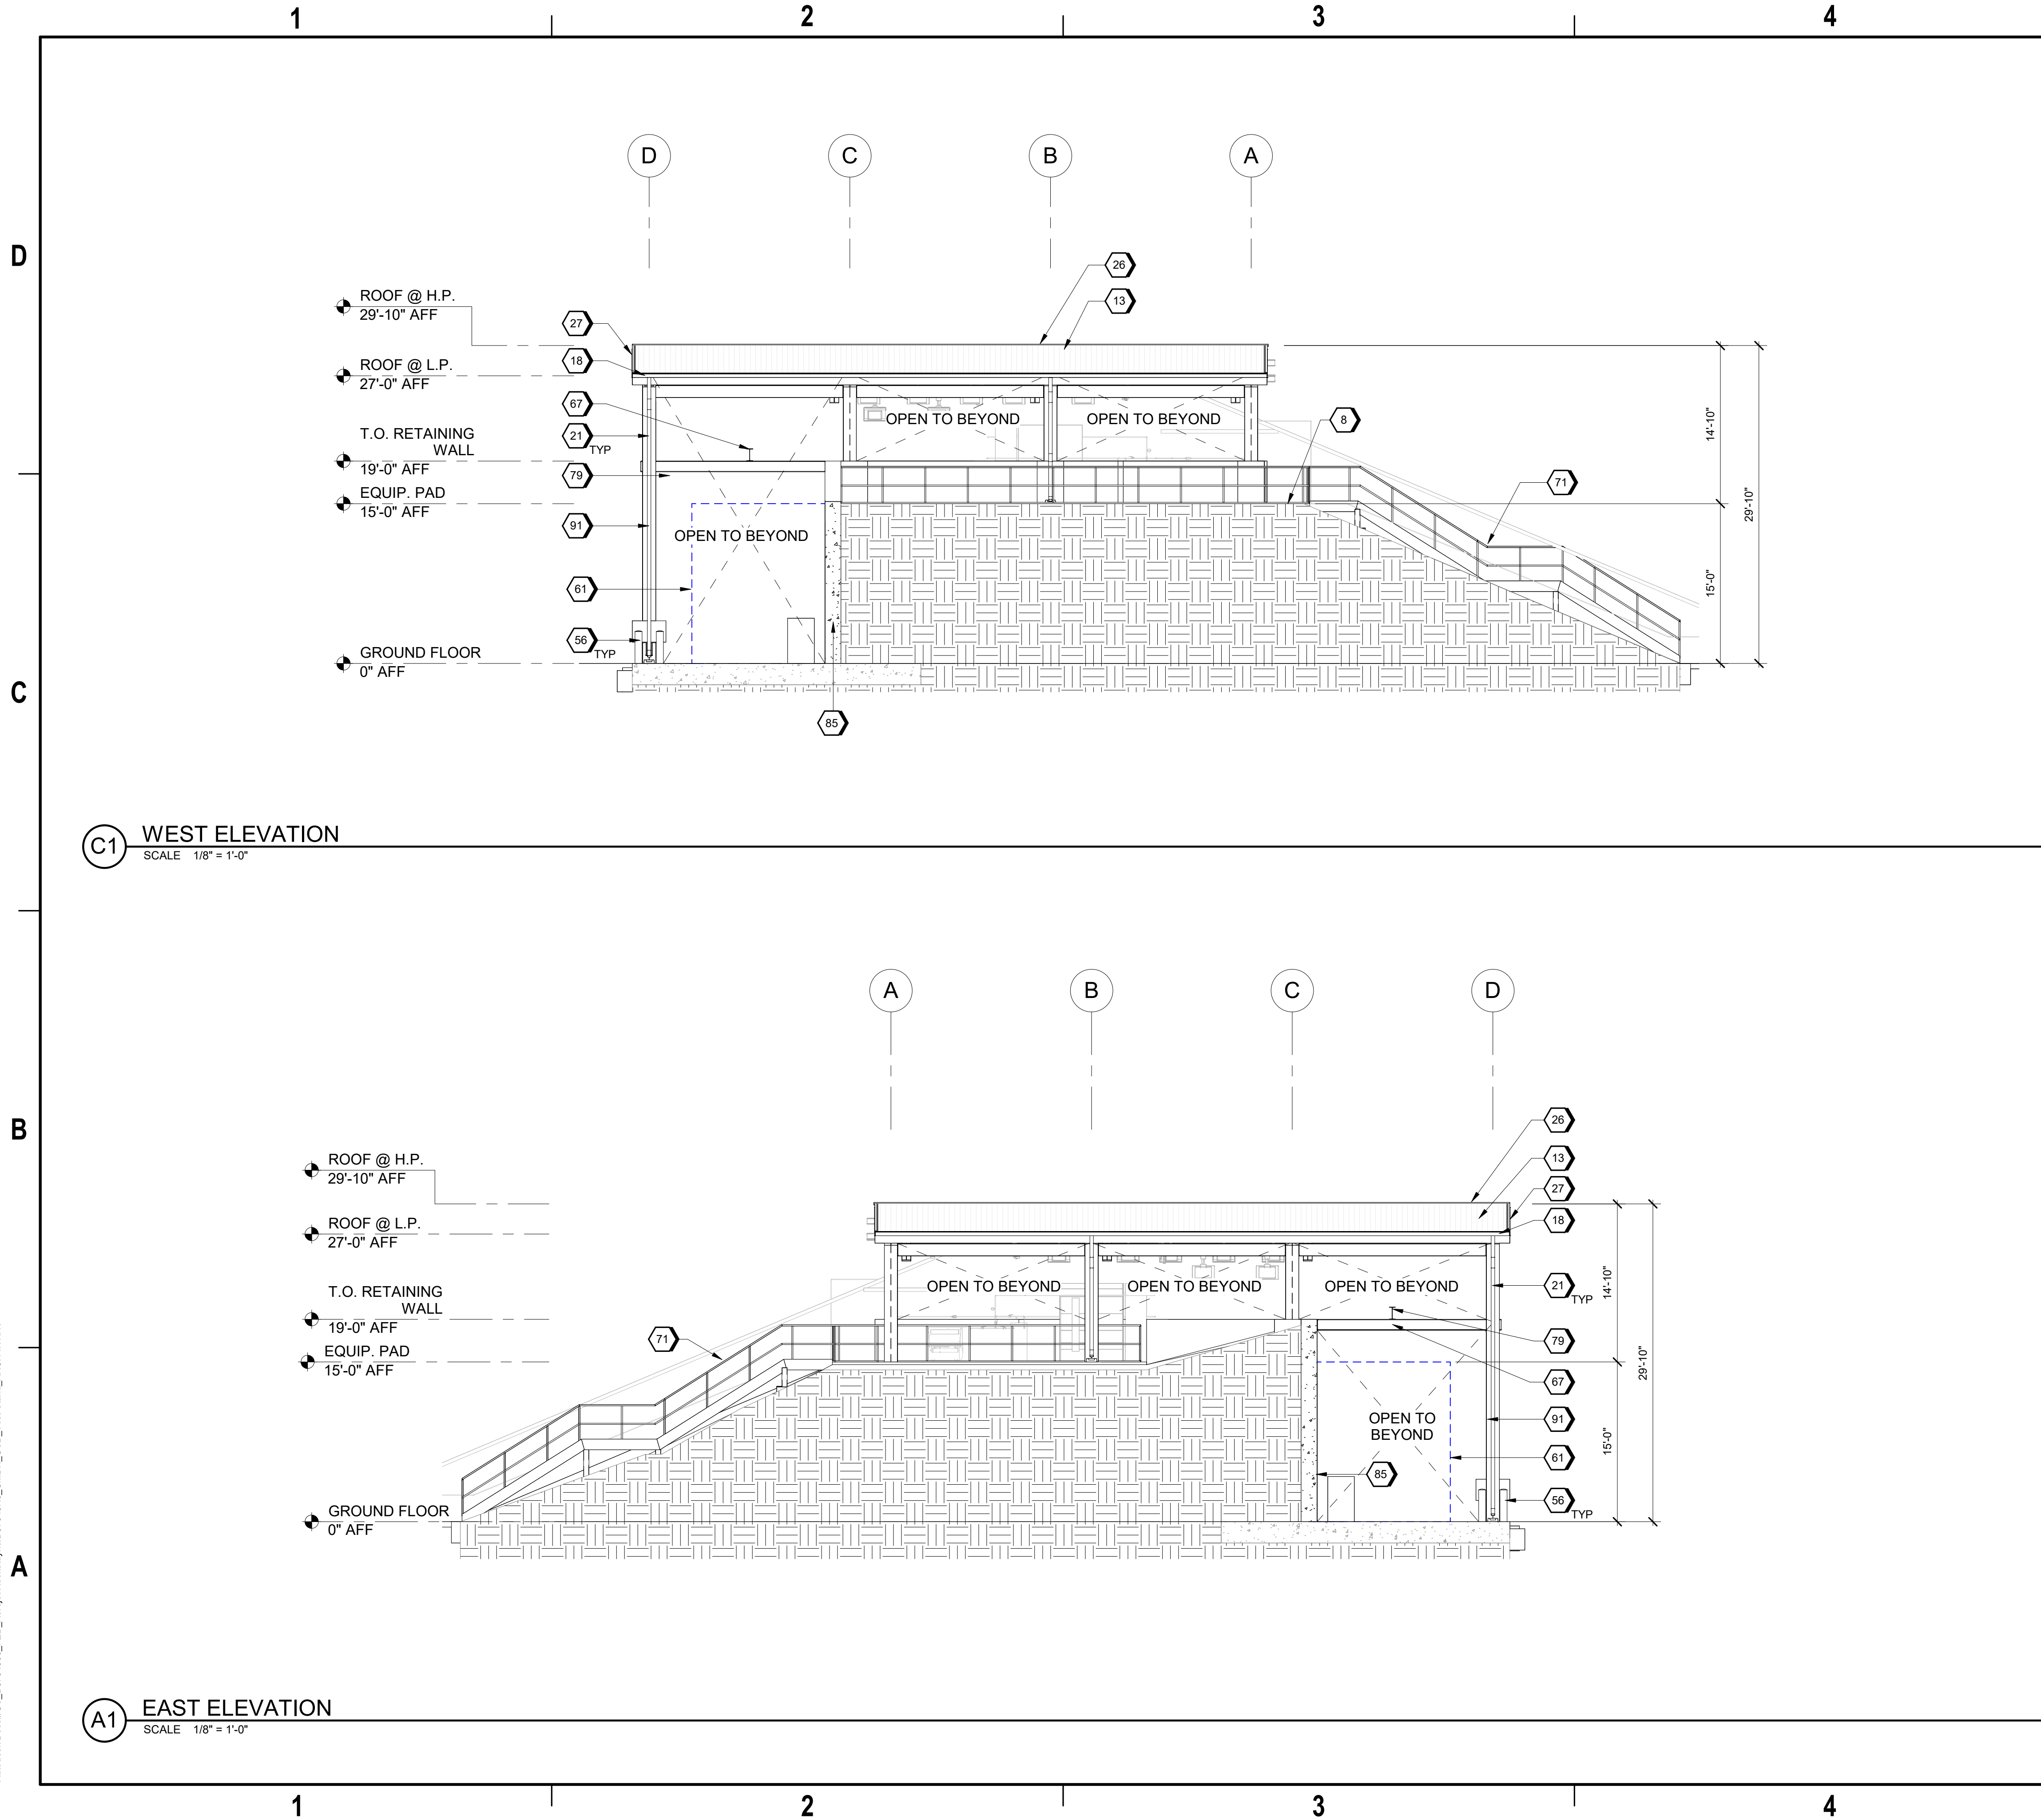

GENERAL SHEET NOTES

- FINISHED FLOOR ELEVATION 0'-0" IS A REFERENCE ELEVATION FOR COORDINATION WITH BUILDING ELEMENTS. ACTUAL ELEVATION IS INDICATED ON CIVIL DRAWINGS.
- FOR ARCHITECTURAL GENERAL NOTES, SYMBOLS, AND LEGEND, REFER TO SHEET G-003.
- FOR CAMPUS WIDE DETAILS, INCLUDING EXTERIOR ASSEMBLIES, REFER TO A-500 SERIES SHEETS.
- FOR BUILDING CODE DATA AND LIFE SAFETY PLAN, REFER TO DRAWING G-101.
- FOR FURNITURE AND EQUIPMENT, REFER TO EQUIPMENT PLANS SHEET A-151, A-401.
- SAT BUILDING IS CO-LOCATED ON SITE WITH TEST STAND, REFER TO A-401 THROUGH A-403 FOR SAT BUILDING, REFER TO CIVIL DRAWINGS FOR ADDITIONAL INFORMATION.
- FOR ARCHITECTURAL ROOF AND WALL ASSEMBLY, REFER TO SHEET A-800

SHEET KEYNOTES

- CONCRETE ACCESS WALKWAY
- PEMB SHEET METAL ROOFINGS, RIDGE CAP, RAKE AND EAVE TRIM AND FLASHING - TYPICAL
- CONT. METAL GUTTER 5" DEEP X 6" WIDE. COLOR TO MATCH THE BUILDING
- PEMB: SHEET METAL DOWNSPOUT AND BRACKETS -TYP. 5" DIAMETER. COLOR TO MATCH THE BUILDING
- PEMB: RIDGE CAP - TYPICAL
- PEMB: RAKE TRIM AND FASCIA - TYPICAL
- 4'-0" X 6" DIA CONCRETE FILLED GALV STL PIPE BOLLARD, PAINTED SAFETY YELLOW
- CRANE HOOK ENVELOPE
- 1-TON TOP RUNNING SINGLE GIRDER BRIDGE CRANE WITH 15'-0" MIN. HOOK HEIGHT ABOVE
- GALVANIZED GRATED STL STAIR
- CRANE BRIDGE BEAM - TYPICAL
- CANTILEVERED RETAINING WALL - TYPICAL
- STL STRUCTURAL FRAMING - TYPICAL

GRAPHIC SCALE(S)



NO.	DATE	DESIGN	IE	DR	NDYA	CHK	REVISION	BY	APVD	TM
0	09/18/2024						100% ISSUED FOR CONSTRUCTION - EXPANSION			

Jacobs
1888 Bryan Street Suite 3500 Dallas, TX 75201
Tel: 214-638-0145 Fax: 214-638-0447
Entity: Jacobs Consultants Inc.
License: Professional Engineer
Exp. Date: 01/31/2025

REGISTERED ARCHITECT
CHRIS ALFSTAD
912327
STATE OF ARKANSAS
09/18/2024

Test Stand and SAT Building
Camden OSD
Calhoun County, Arkansas
Aerojet Rocketdyne

Jacobs **ARCHITECTURE**
ARCHITECTURE
EXTERIOR ELEVATIONS

SHEET NO	A-202
SCALE	As indicated
DATE	09/18/2024
PROJ	D3754502
DWG	CIMDN-OSD_TestStand_A-202

PLOT DATE/TIME: 9/18/2024 9:43:37 AM