
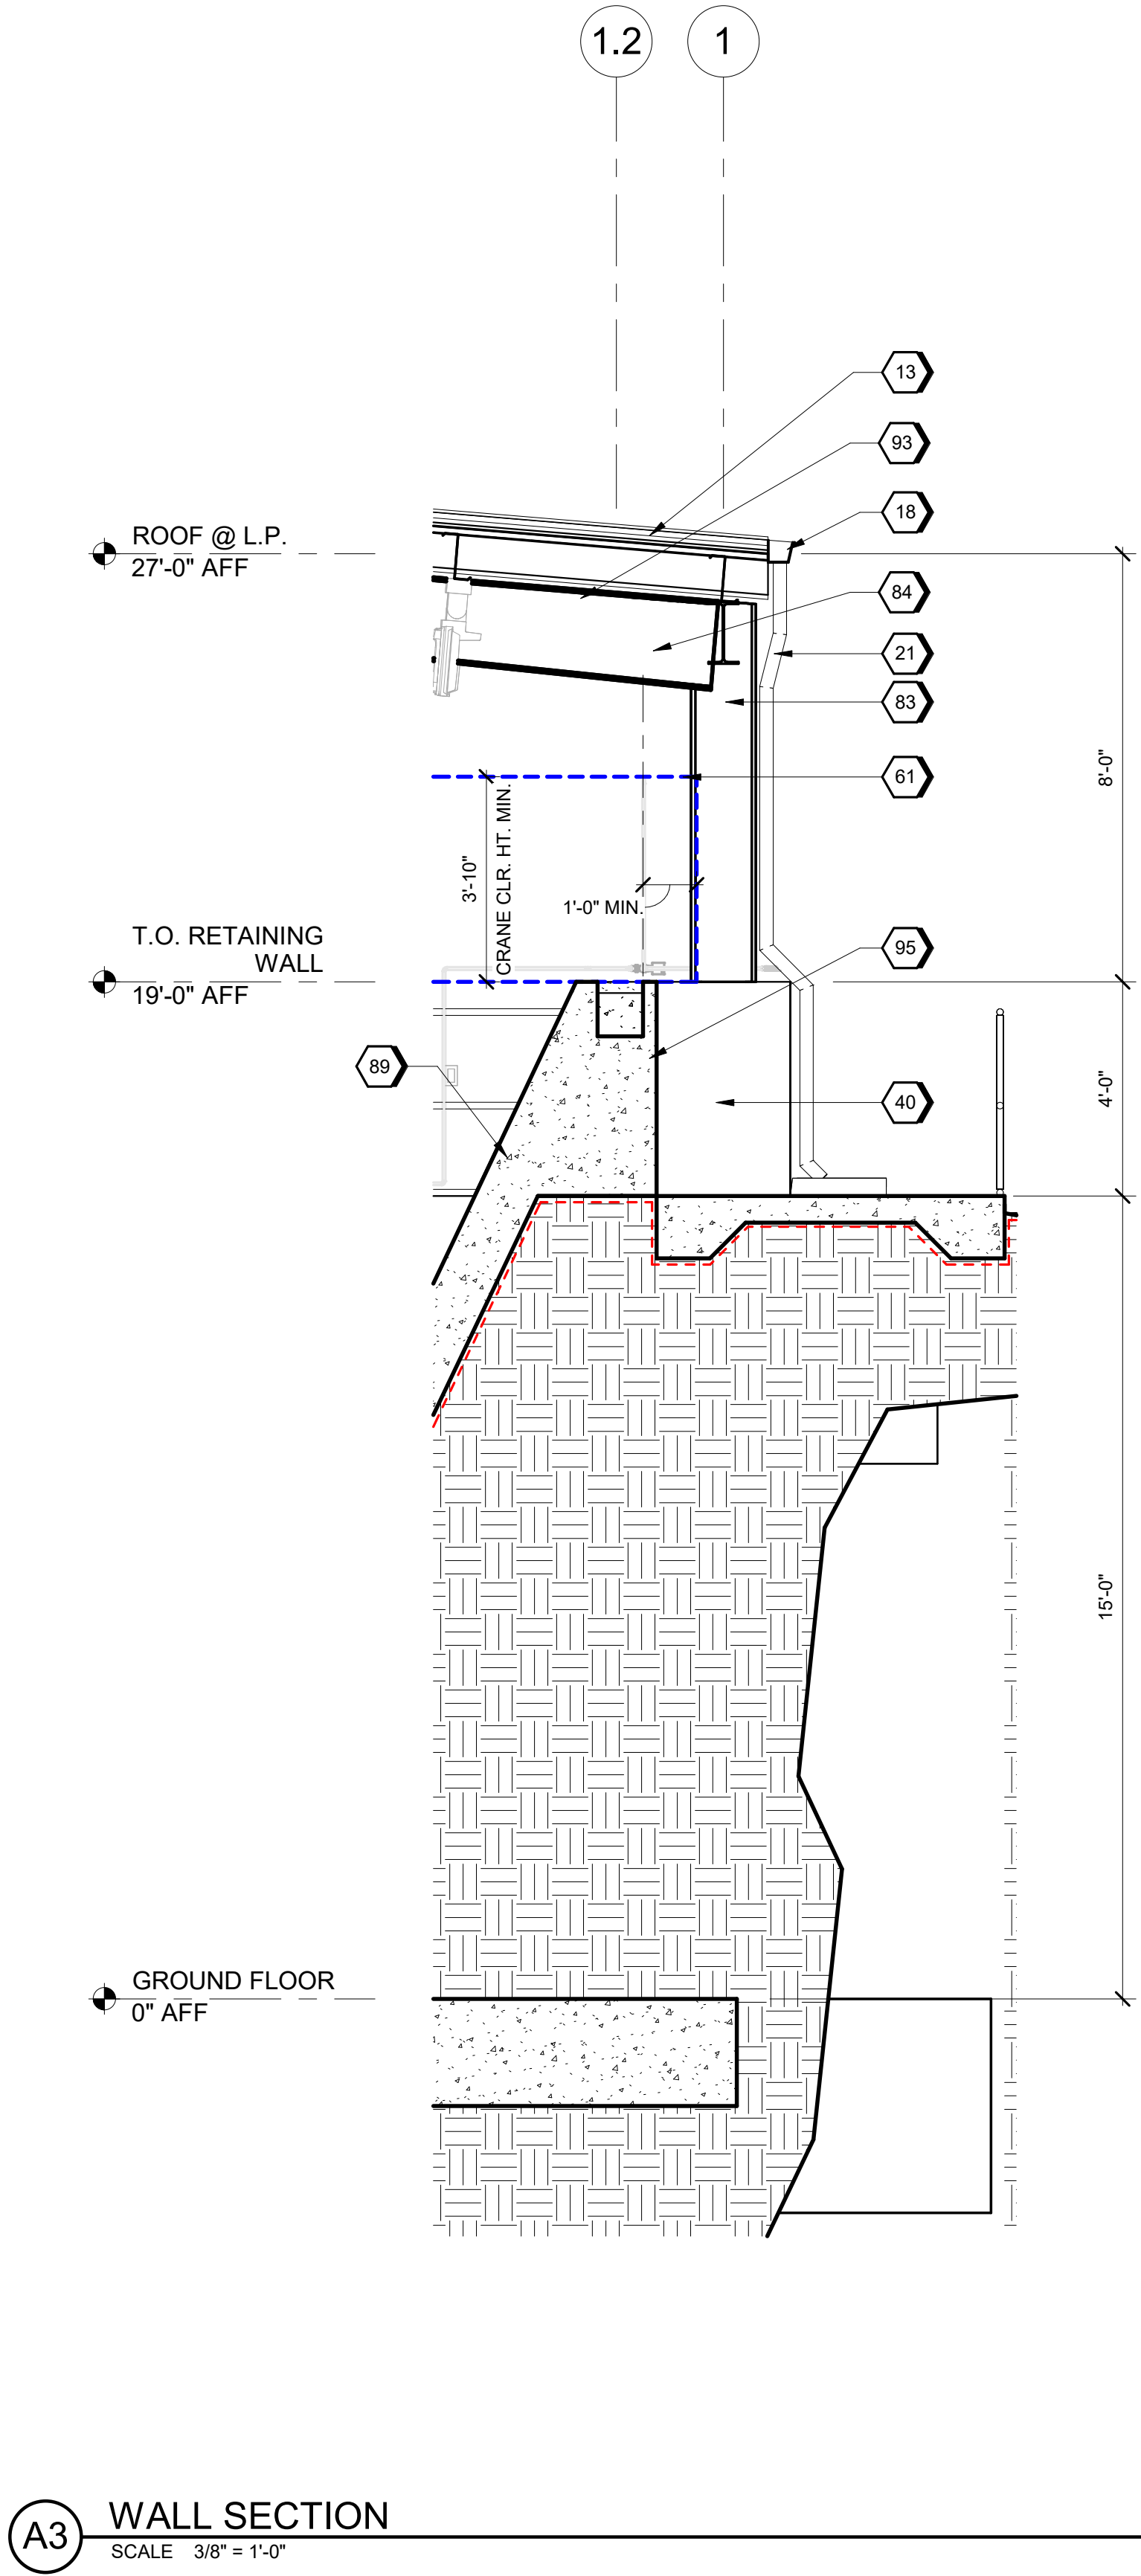


9/18/2024 9:43:40 AM A-311
Autodesk Docs/US_D0754500_FED_Aerojet Rocketdyne/D3754500_CIMDL OSD_TestStand_ARCH-INT.rvt

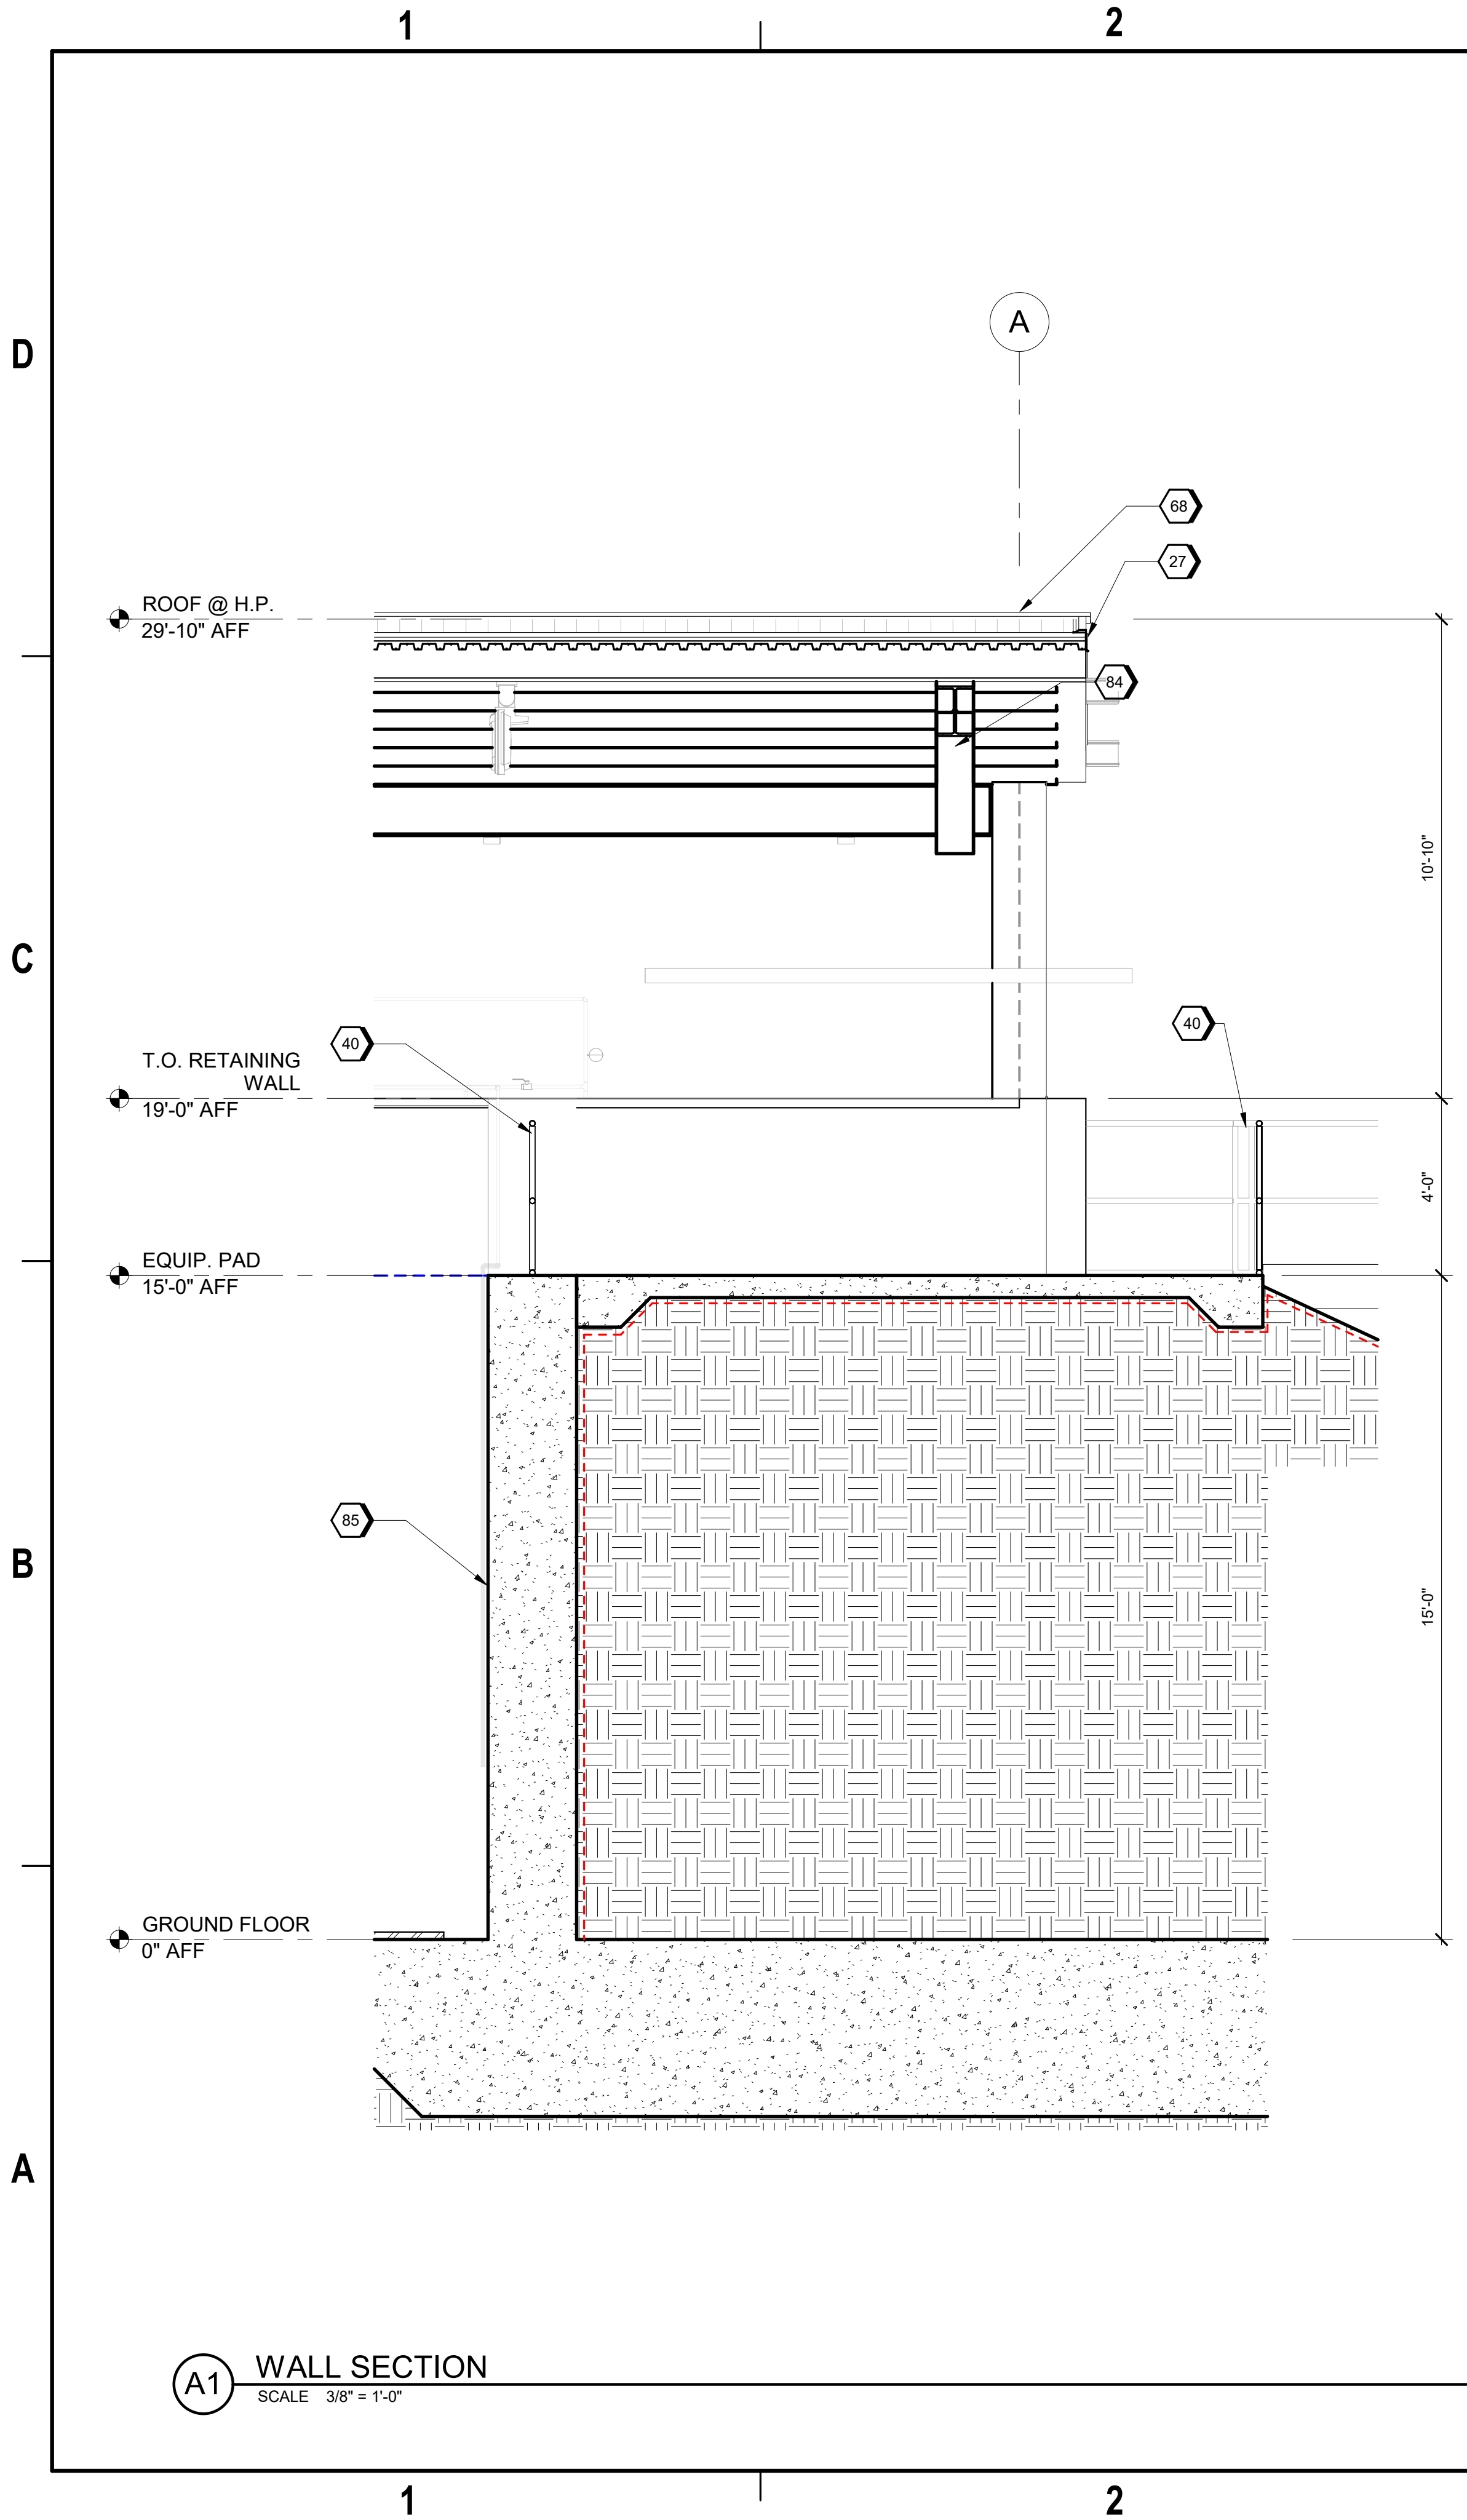

GENERAL SHEET NOTES

- A. FINISHED FLOOR ELEVATION 0'-0" IS A REFERENCE ELEVATION FOR COORDINATION WITH BUILDING ELEMENTS. ACTUAL ELEVATION IS INDICATED ON CIVIL DRAWINGS.
- B. FOR ARCHITECTURAL GENERAL NOTES, SYMBOLS, AND LEGEND, REFER TO SHEET G-003.
- C. FOR CAMPUS WIDE DETAILS, INCLUDING EXTERIOR ASSEMBLIES, REFER TO A-500 SERIES SHEETS.
- D. FOR BUILDING CODE DATA AND LIFE SAFETY PLAN, REFER TO DRAWING G-101.
- E. FOR FURNITURE AND EQUIPMENT, REFER TO EQUIPMENT PLANS SHEET A-151, A-401.
- F. SAT BUILDING IS CO-LOCATED ON SITE WITH TEST STAND, REFER TO A-401 THROUGH A-403 FOR SAT BUILDING, REFER TO CIVIL DRAWINGS FOR ADDITIONAL INFORMATION.
- G. FOR ARCHITECTURAL ROOF AND WALL ASSEMBLY, REFER TO SHEET A-800

#)SHEET KEYNOTES

- 13 PEMB SHEET METAL ROOFINGS, RIDGE CAP, RAKE AND EAVE TRIM AND FLASHING - TYPICAL
- 18 CONT. METAL GUTTER 5" DEEP X 6" WIDE. COLOR TO MATCH THE BUILDING
- 21 PEMB: SHEET METAL DOWNSPOUT AND BRACKETS -TYP. 5" DIAMETER. COLOR TO MATCH THE BUILDING
- 27 PEMB: RAKE TRIM AND FASCIA - TYPICAL
- 40 42" HIGH METAL GUARD RAILING
- 61 CRANE HOOK ENVELOPE
- 68 RP-1 - REFER TO CAMPUS DETAILS
- 83 STL COLUMN - TYPICAL
- 84 STL BEAM - TYPICAL
- 85 CANTILEVERED RETAINING WALL - TYPICAL
- 89 BATTERED RETAINING WALL - TYPICAL
- 93 STL PURLIN - TYPICAL
- 95 CONCRETE GRADE BEAM - TYPICAL

GRAPHIC SCALE(S)



NO.	DATE	REVISION	CHK	BY	APVD	TM
0	09/18/2024	100% ISSUED FOR CONSTRUCTION - EXPANSION	IE	TM	APVD	TM

Jacobs

1889 Bryan Street Suite 3000 Dallas, TX 75201
Tel: 214-638-0145 Fax: 214-638-0447
Entity: Jacobs Consultants Inc.
License: Professional Engineer
Exp. Date: 01/31/2025

REGISTERED ARCHITECT
CHRIS ALFSTAD
912327
STATE OF ARKANSAS
09/18/2024

Test Stand and SAT Building
Camden OSD
Calhoun County, Arkansas
Aerojet Rocketdyne

Jacobs **ARCHITECTURE**

ARCHITECTURE
WALL SECTIONS

SHEET NO	A-311
SCALE	As indicated
DATE	09/18/2024
PROJ	D3754502
DWG	CIMDL OSD_TestStand_A311

PLOT DATE/TIME: 9/18/2024 9:43:40 AM