


9/18/2024 9:43:47 AM A-412
Autodesk Docs/US/D3754502_FED_Aerojet Rocketdyne/D3754502_CADD/OSD_TestStand_ARCH/INT.rvt

D


C

B

A

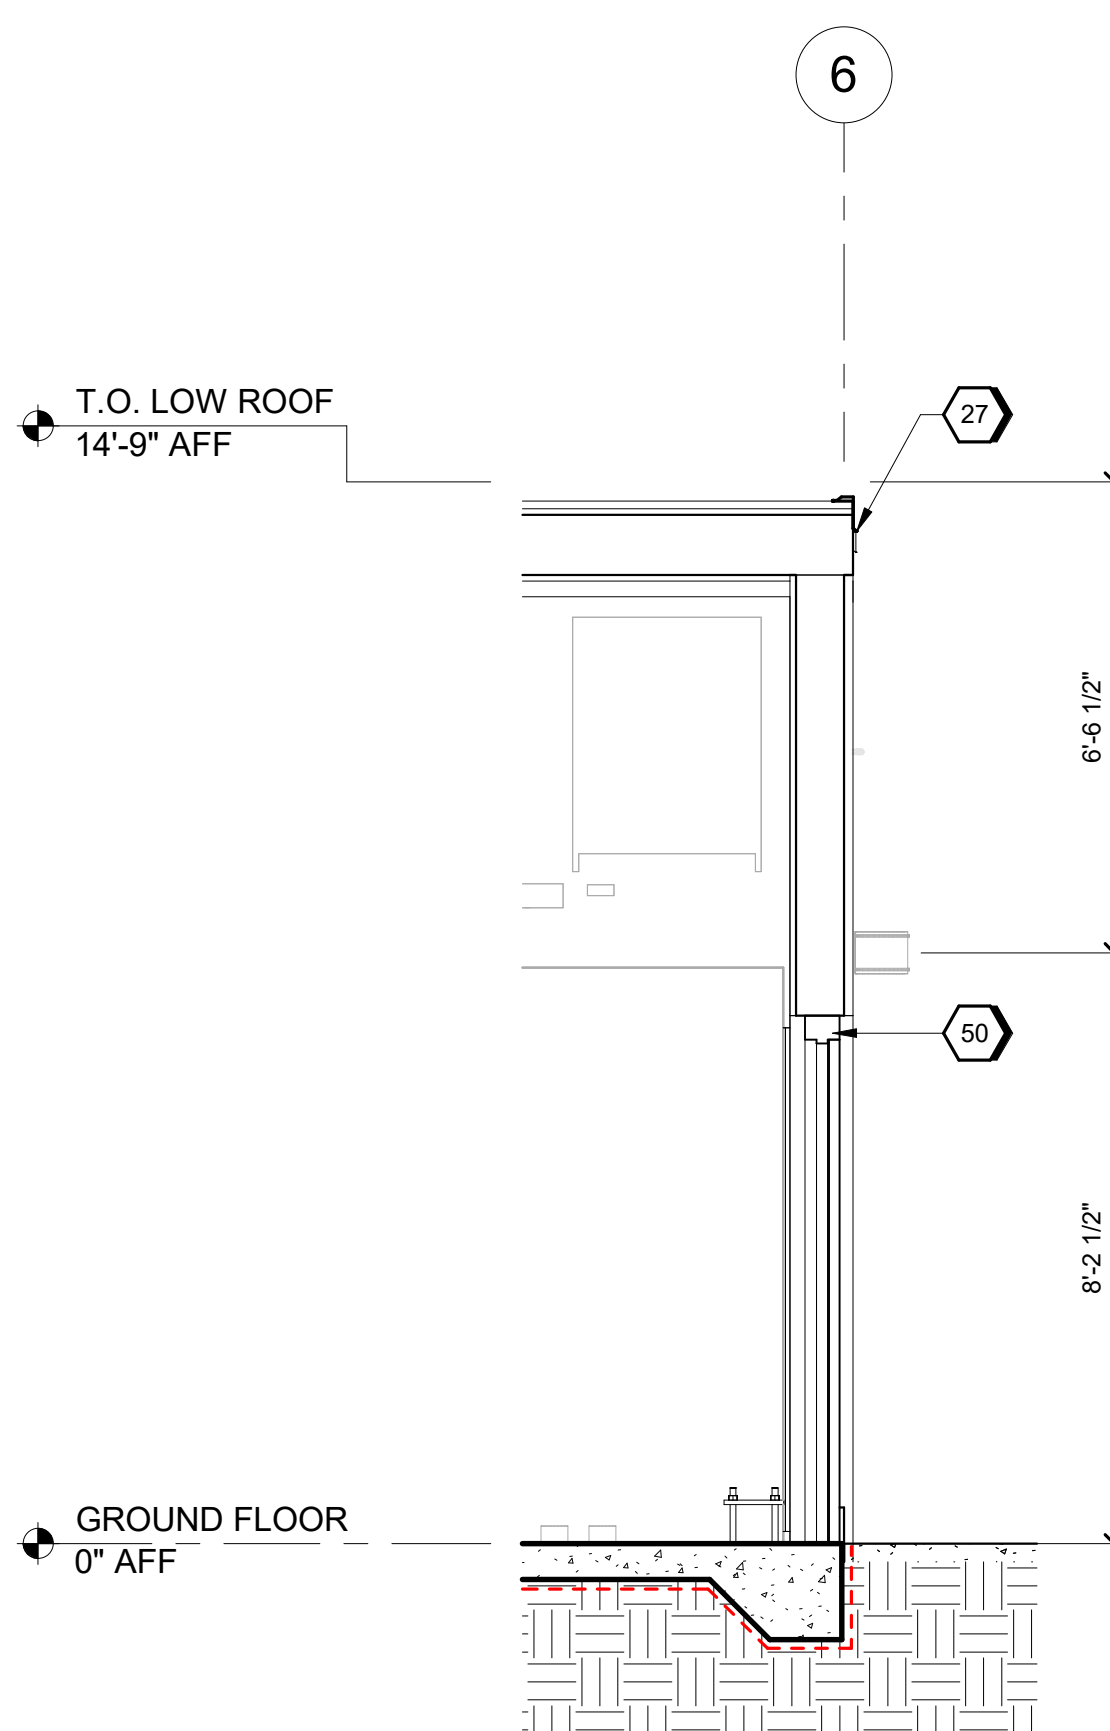

A3 SAT BUILDING - WALL SECTION
SCALE 3/8" = 1'-0"

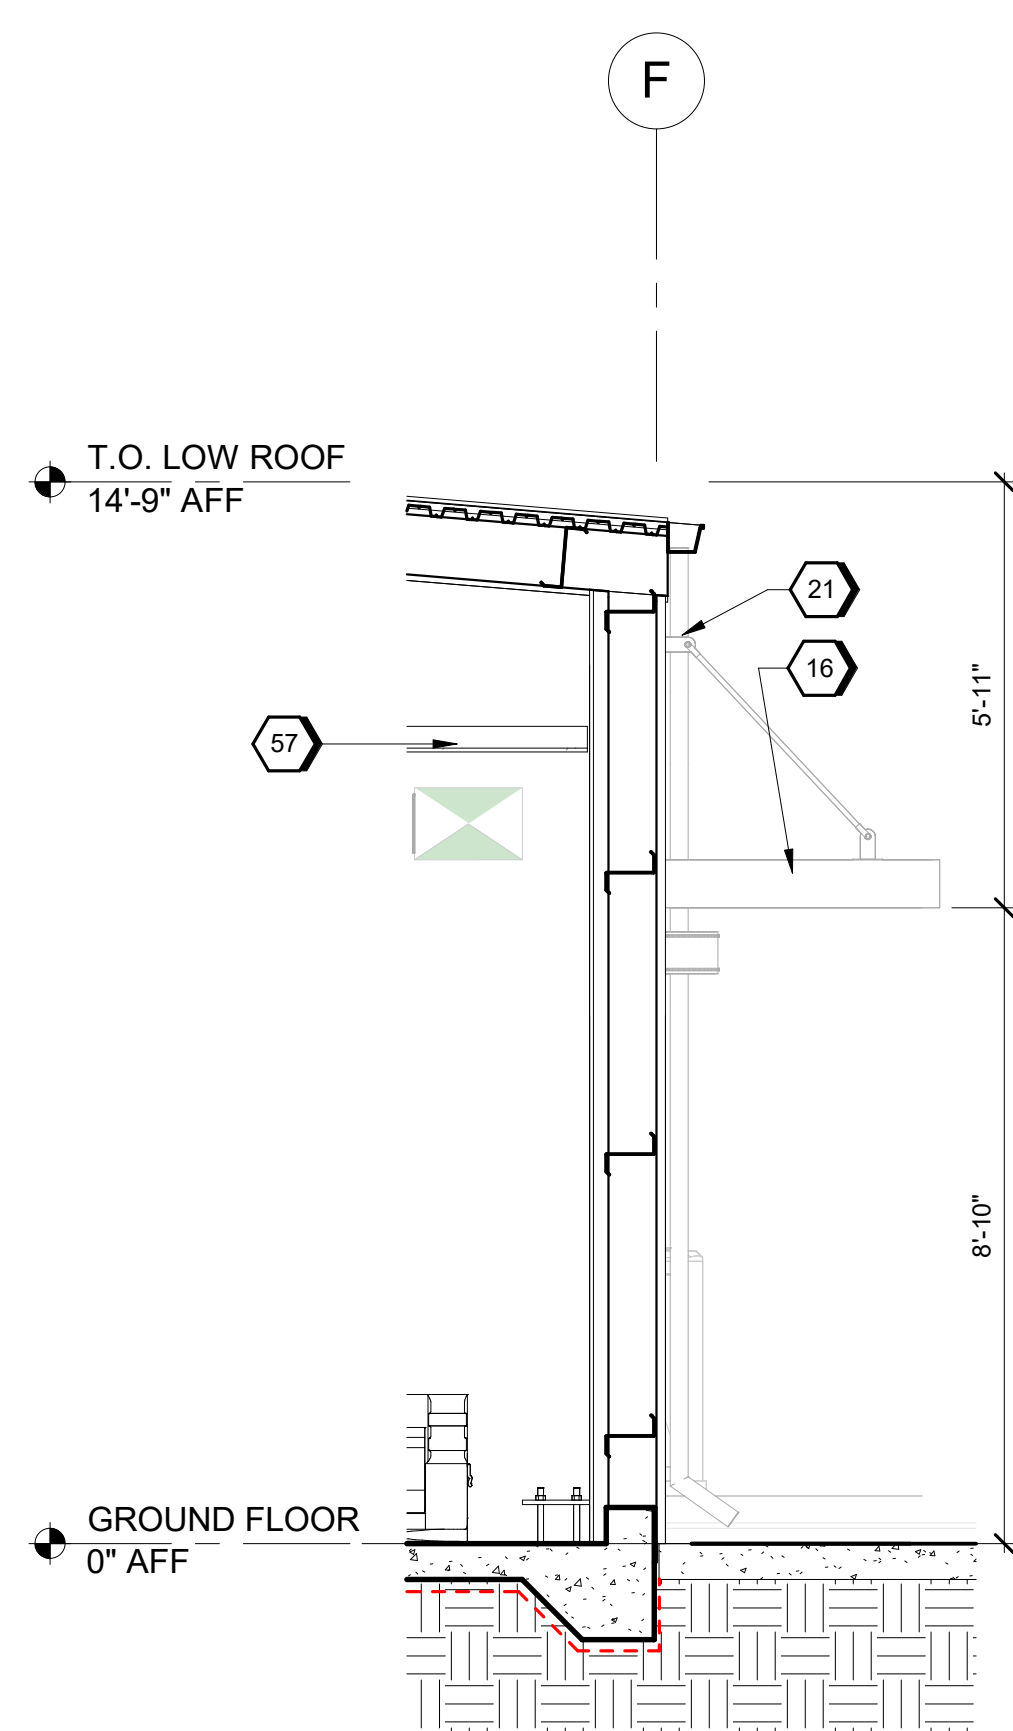

A4 SAT BUILDING - WALL SECTION
SCALE 3/8" = 1'-0"

GENERAL SHEET NOTES

- FINISHED FLOOR ELEVATION 0'-0" IS A REFERENCE ELEVATION FOR COORDINATION WITH BUILDING ELEMENTS. ACTUAL ELEVATION IS INDICATED ON CIVIL DRAWINGS.
- FOR ARCHITECTURAL GENERAL NOTES, SYMBOLS, AND LEGEND, REFER TO SHEET G-003.
- FOR CAMPUS WIDE DETAILS, INCLUDING EXTERIOR ASSEMBLIES, REFER TO A-500 SERIES SHEETS.
- FOR BUILDING CODE DATA AND LIFE SAFETY PLAN, REFER TO DRAWING G-101.
- FOR FURNITURE AND EQUIPMENT, REFER TO EQUIPMENT PLANS SHEET A-151, A-401.
- SAT BUILDING IS CO-LOCATED ON SITE WITH TEST STAND, REFER TO A-401 THROUGH A-403 FOR SAT BUILDING, REFER TO CIVIL DRAWINGS FOR ADDITIONAL INFORMATION.
- FOR ARCHITECTURAL ROOF AND WALL ASSEMBLY, REFER TO SHEET A-800

SHEET KEYNOTES

- PRE-FABRICATED METAL CANOPY
- PEMB: SHEET METAL DOWNSPOUT AND BRACKETS - TYP. 5" DIAMETER. COLOR TO MATCH THE BUILDING
- PEMB: RAKE TRIM AND FASCIA - TYPICAL
- INSULATED HM DOOR AND FRAME AS SCHEDULED
- GYP BD CEILING

GRAPHIC SCALE(S)



Test Stand and SAT Building
Camden OSD
Calhoun County, Arkansas
Aerojet Rocketdyne



ARCHITECTURE
SAT BUILDING - WALL SECTIONS

SHEET NO	
A-412	
SCALE	As indicated
DATE	09/18/2024
PROJ	D3754502
DWG	CADD/OSD_TestStand_A-412

PLOT DATE/TIME: 9/18/2024 9:43:47 AM