

LEGEND

EXISTING GRADE CONTOUR (1 FOOT INTERVAL)	382
EXISTING GRADE CONTOUR (5 FOOT INTERVAL)	375
FINISHED GRADE CONTOUR (1 FOOT INTERVAL)	382
FINISHED GRADE CONTOUR (5 FOOT INTERVAL)	380
FINISHED SPOT ELEVATION (T.C.=TOP OF CURB)	T.C.384.00

DETAIL
REFERENCE



1300 East 6th Street Little Rock, AR 72202
501.372.2900 cromwell.com

Project

AEROJET BUILDING 66B
CURE OVEN BUILDING
EAST CAMDEN,
ARKANSAS



Design Phase

CONSTRUCTION
DOCUMENTS

Revisions

No.	Date	Description

Stamp

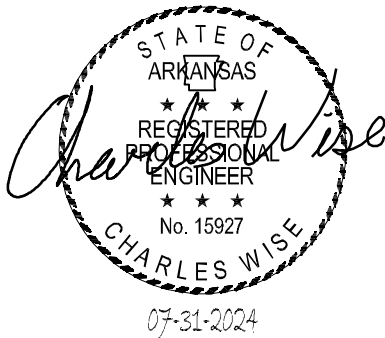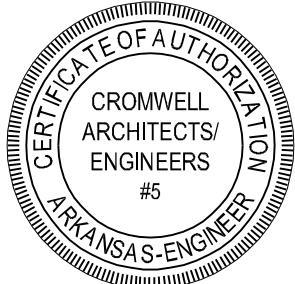

Notes

1. CROMWELL ARCHITECTS ENGINEERS, INC.
ALL RIGHTS RESERVED
2. THIS SHEET DESIGNED FOR COLOR PRINTING.
CRITICAL INFORMATION MAY BE LOST WITH
BLACK AND WHITE PRINTING.

Project Number

2024-045

Issue Date


07-31-2024

Sheet Title

SITE GRADING AND DRAINAGE
PLAN


Sheet Number

CG101

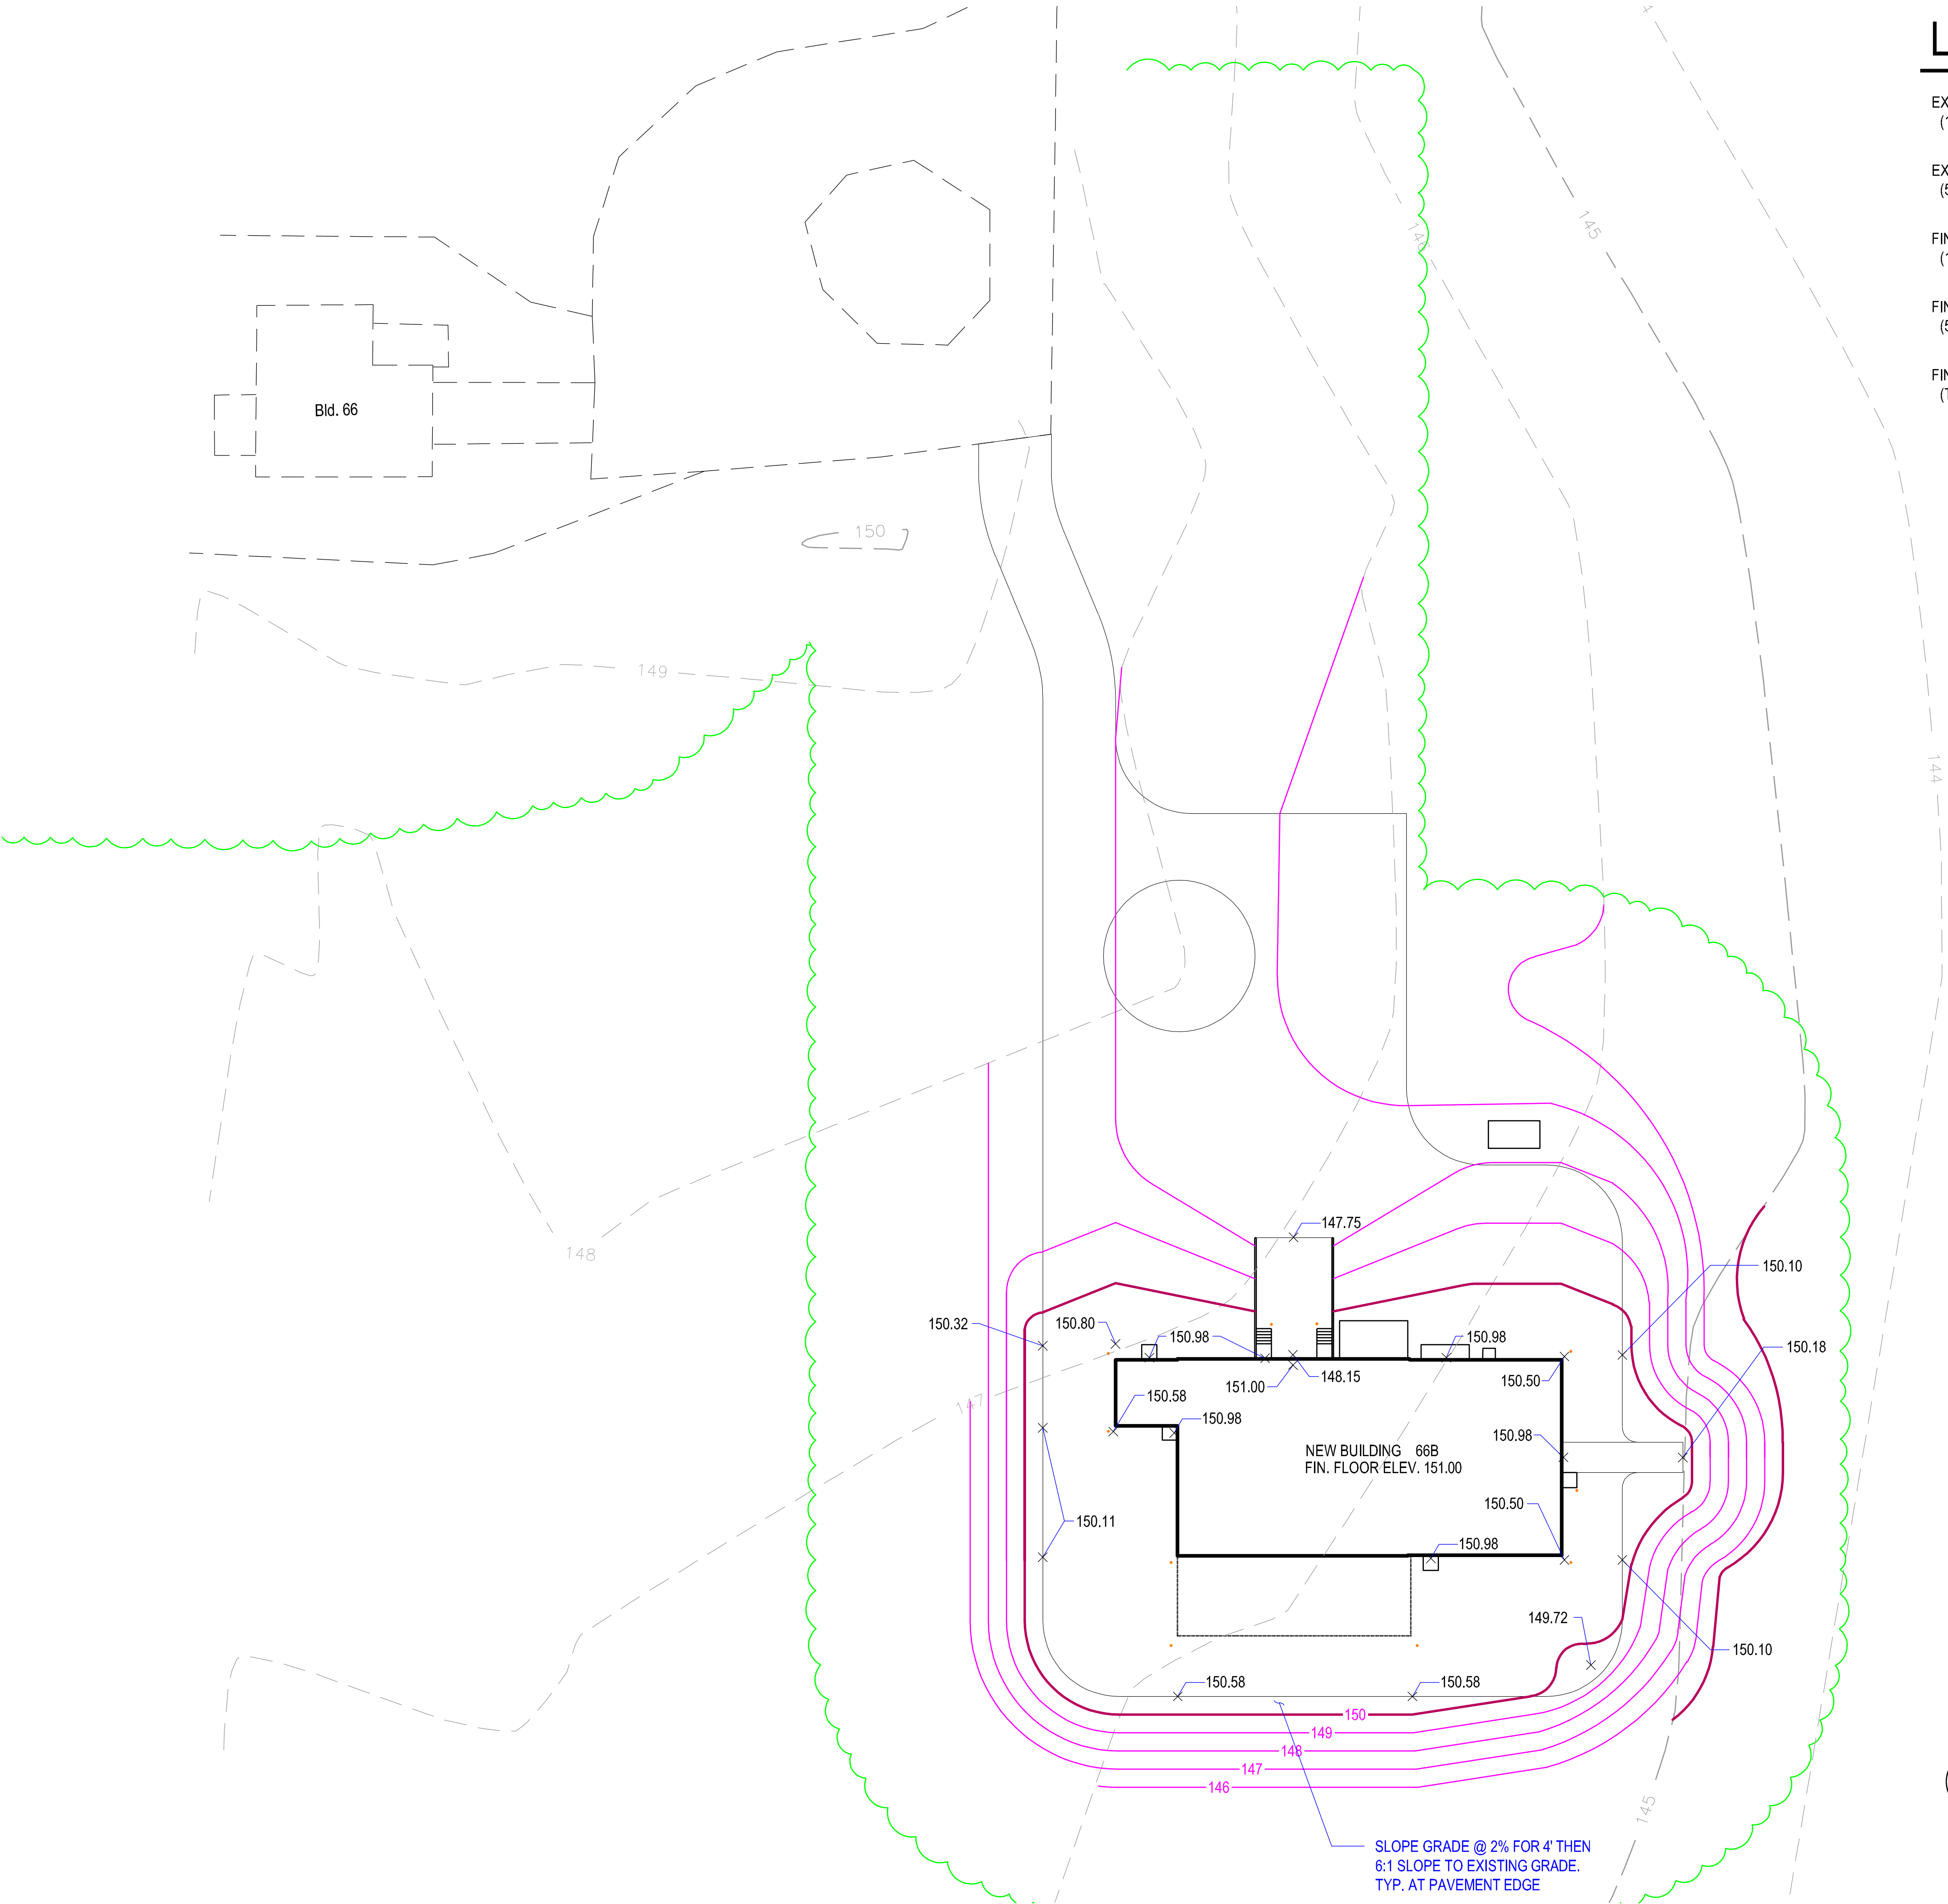

1

SITE GRADING AND DRAINAGE PLAN

 

SCALE:1"= 30'