


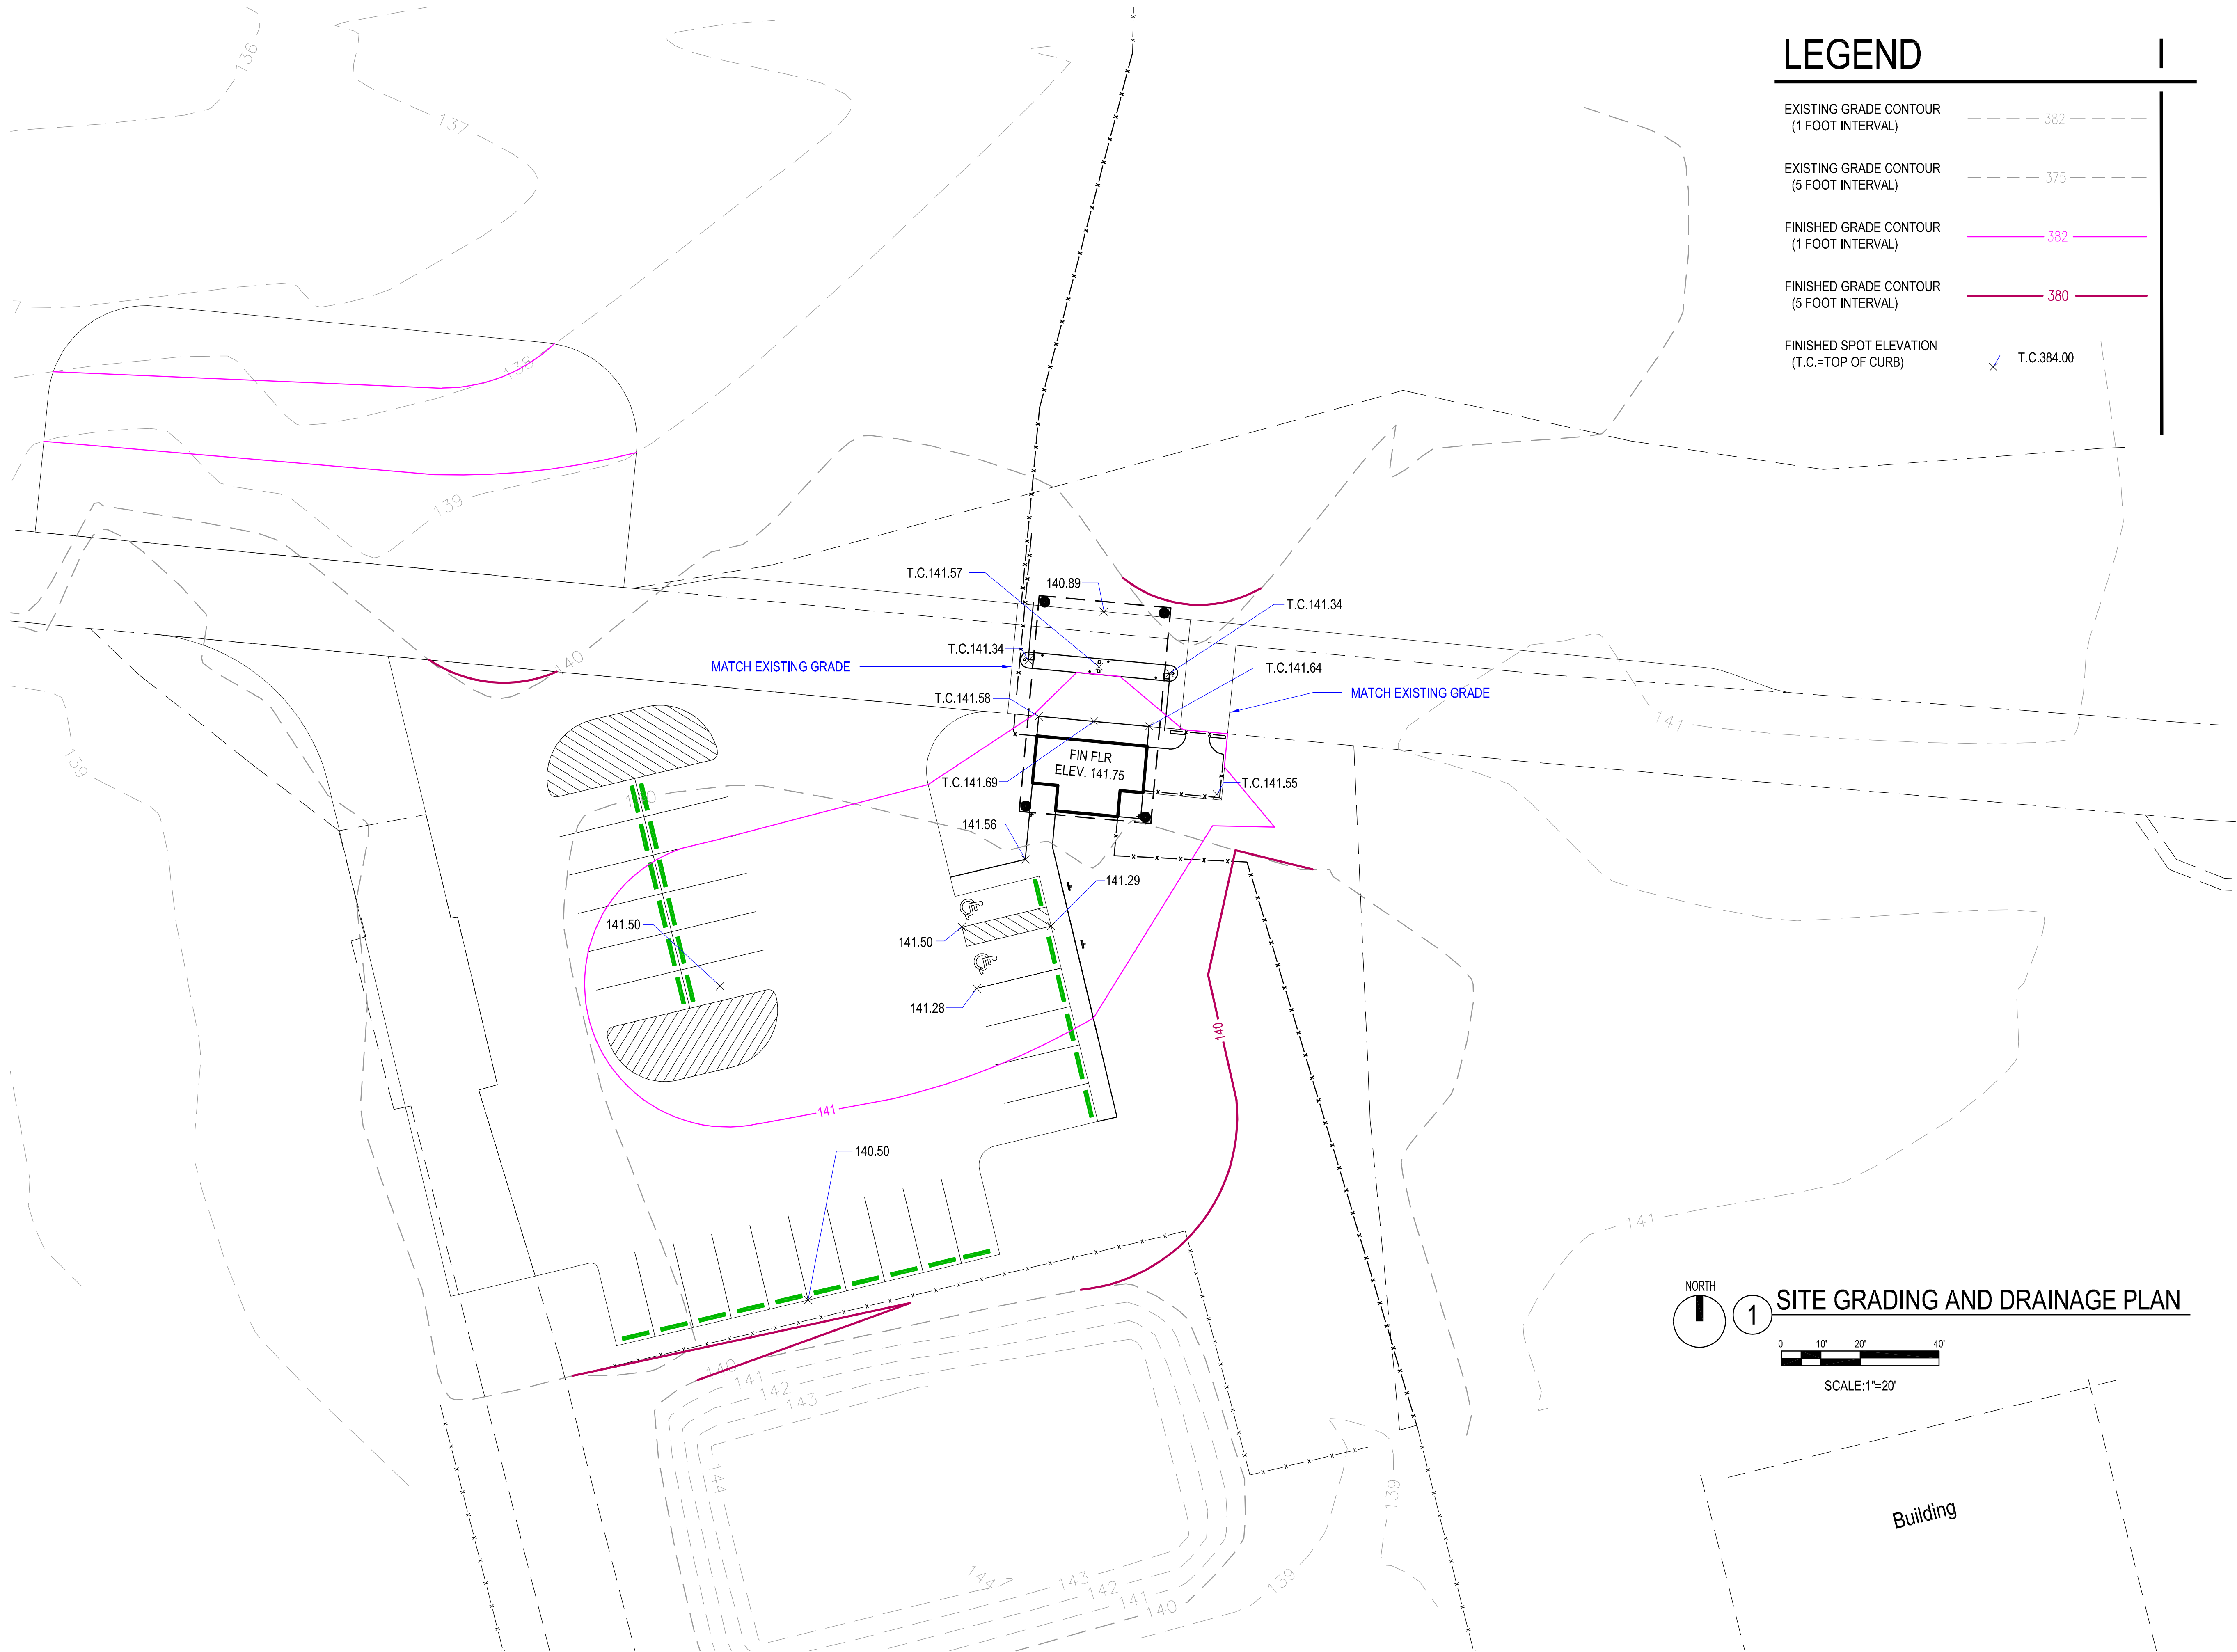

LEGEND

- EXISTING GRADE CONTOUR (1 FOOT INTERVAL) - - - - - 382 - - - - -
- EXISTING GRADE CONTOUR (5 FOOT INTERVAL) - - - - - 375 - - - - -
- FINISHED GRADE CONTOUR (1 FOOT INTERVAL) ——— 382 ———
- FINISHED GRADE CONTOUR (5 FOOT INTERVAL) ——— 380 ———
- FINISHED SPOT ELEVATION (T.C.=TOP OF CURB) X T.C.384.00

NORTH

1

010'20'40'

SCALE:1"=20'

SITE GRADING AND DRAINAGE PLAN

Project

AEROJET
New Guard
Post - 2



Design Phose

CONSTRUCTION
DOCUMENTS

Revisions

No.	Date	Description

Stamp

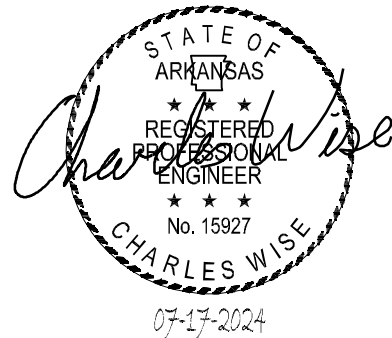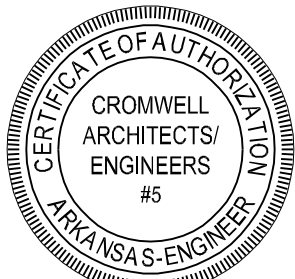

Notes

- CROMWELL ARCHITECTS ENGINEERS, INC. ALL RIGHTS RESERVED
- THIS SHEET DESIGNED FOR COLOR PRINTING. CRITICAL INFORMATION MAY BE LOST WITH BLACK AND WHITE PRINTING.

Project Number

2024-052

Issue Date

07-17-2024

Sheet Title

SITE GRADING AND DRAINAGE
PLAN

Sheet Number

CG101