

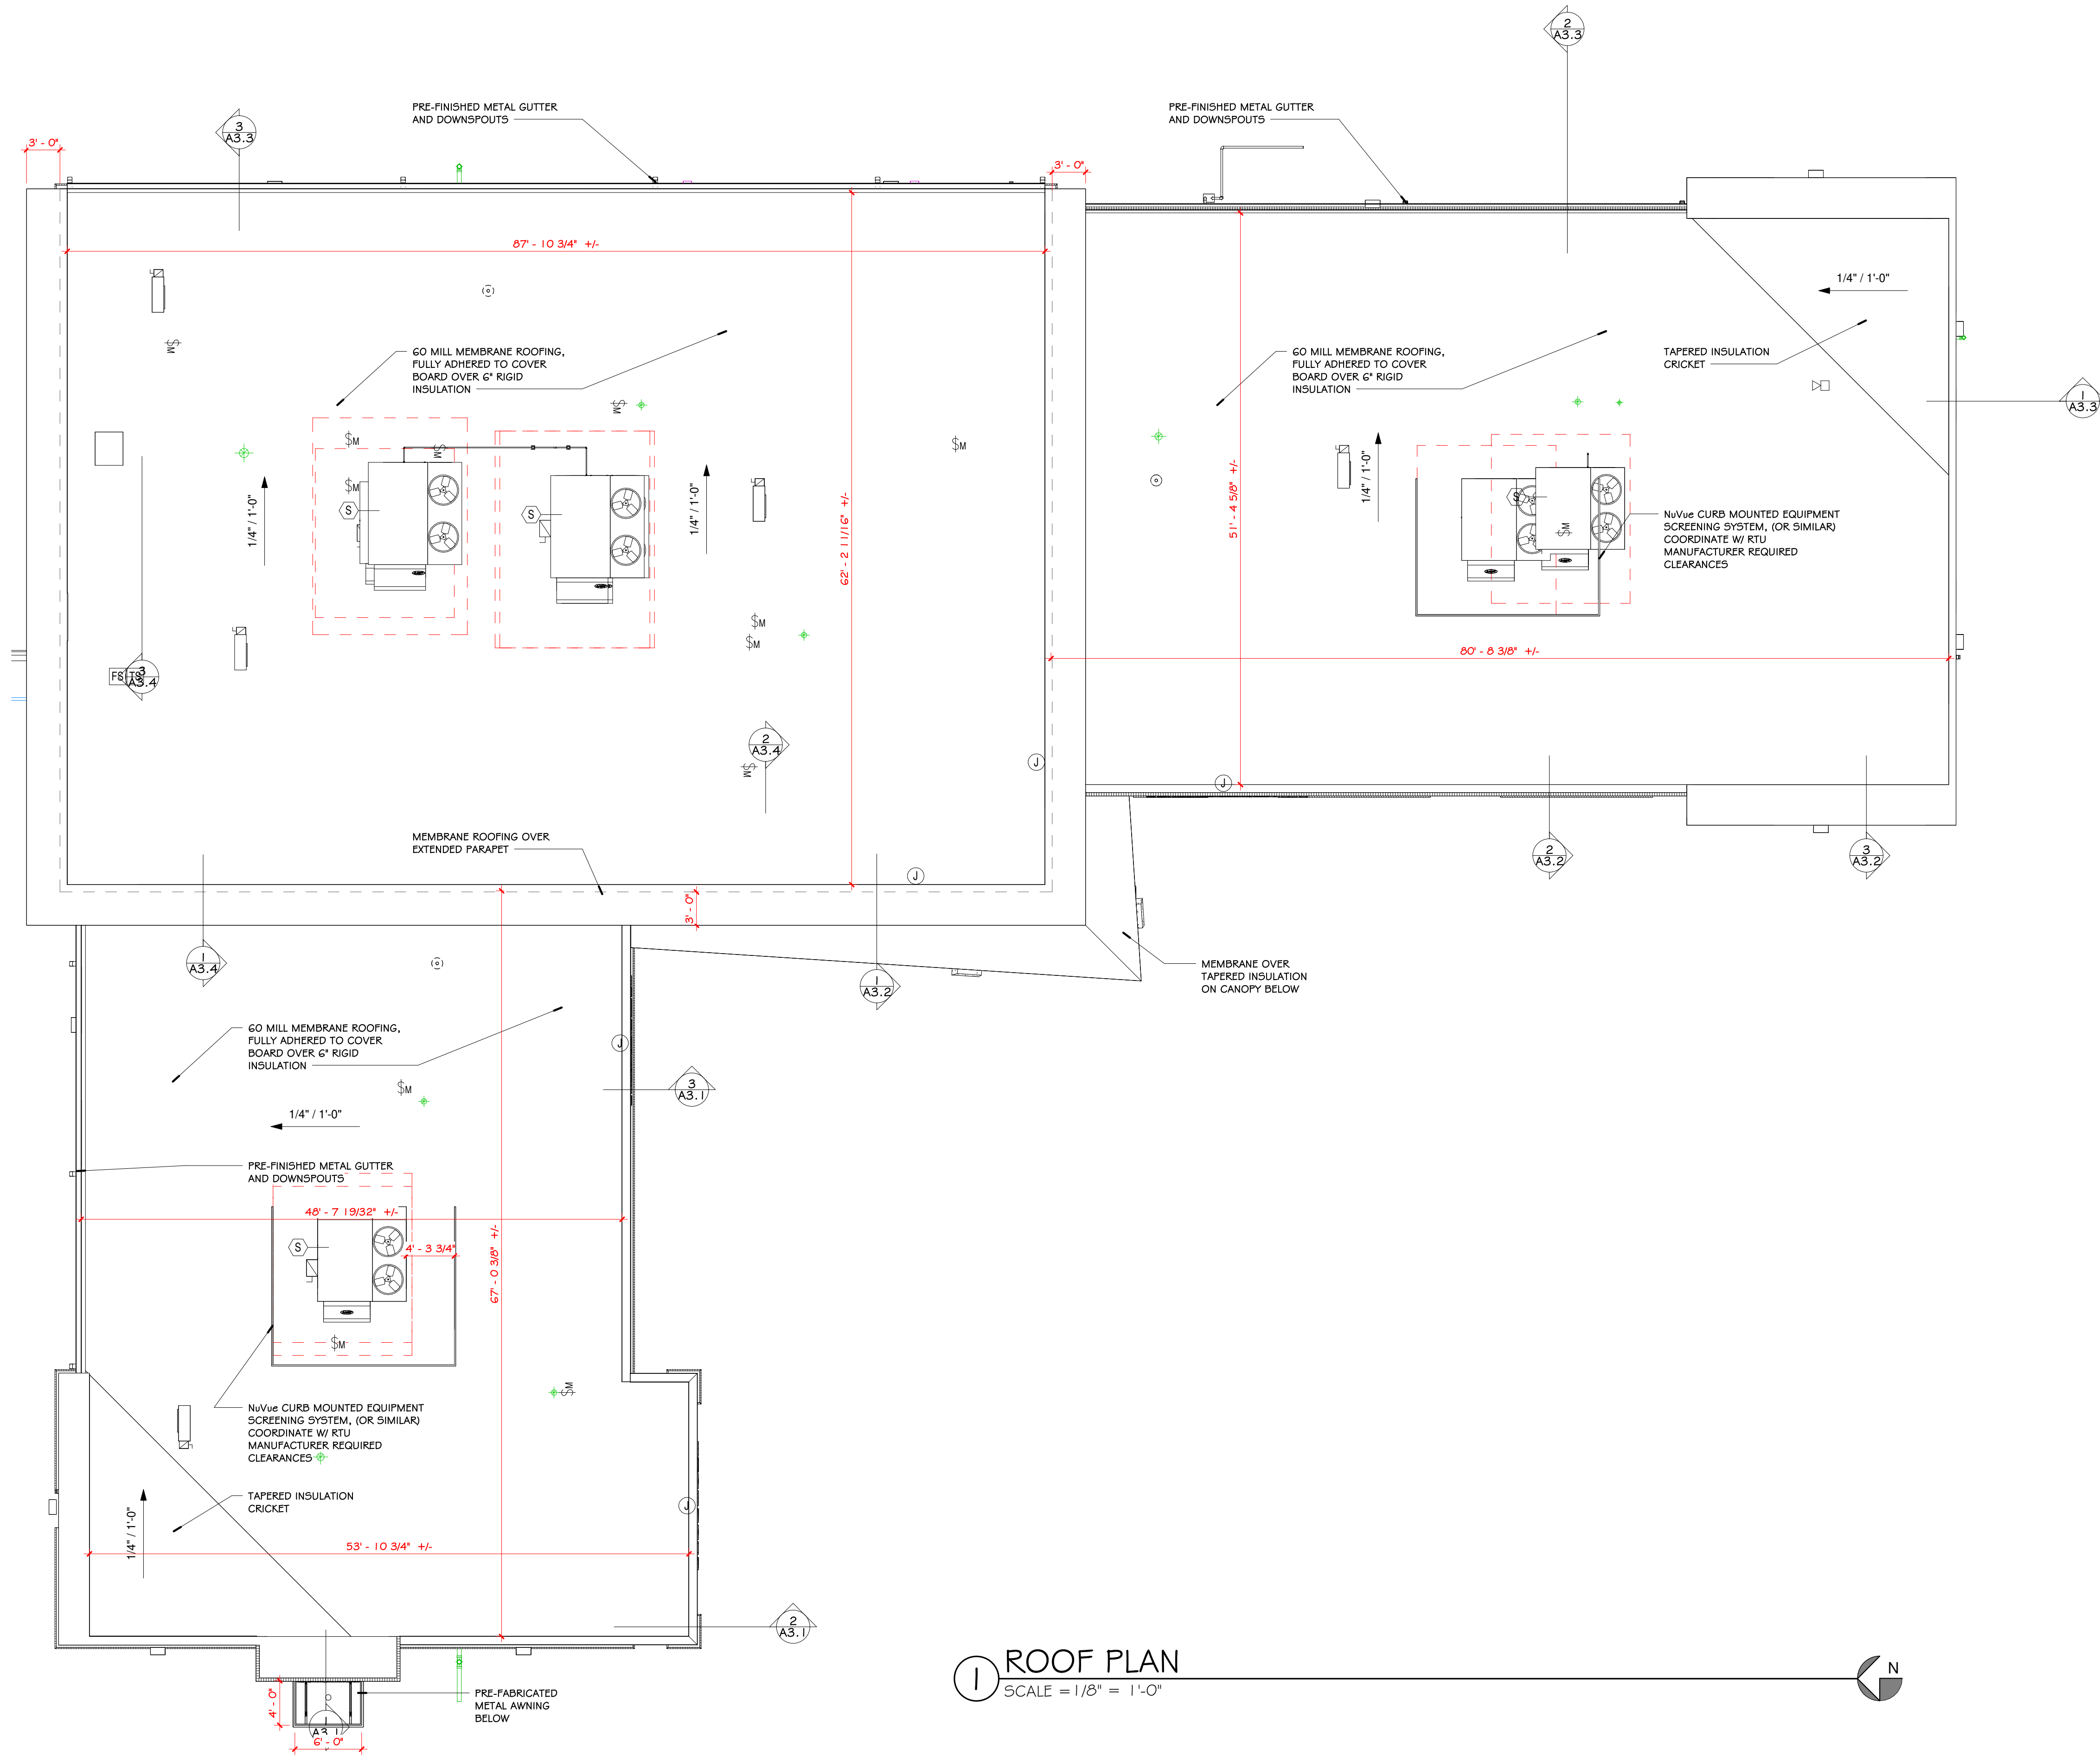


1/8" = 1'-0" 6/16/2026 12:48:59 PM S:\2517 Delta Blue - New ARcare\2517 NEW ARCADE CLINIC - FT.SMITH.rvt

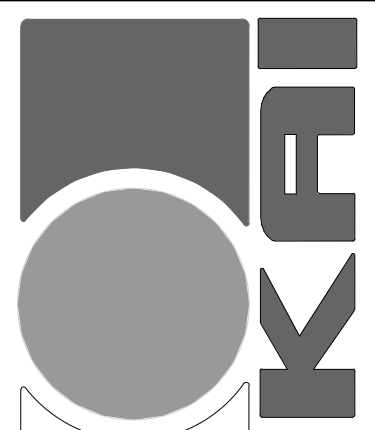

1 ROOF PLAN  
SCALE = 1/8" = 1'-0"

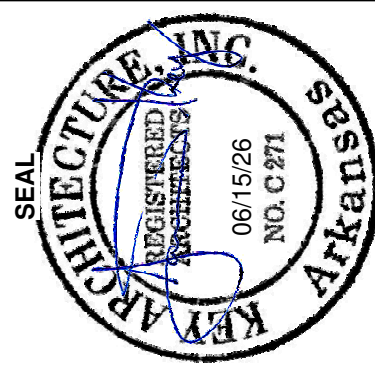

KEY ARCHITECTURE INC.

P.O. BOX 748 FAYETTEVILLE, ARKANSAS 72702  
PH: 479.444.6066 FAX: 479.444.1445

FOR PERMIT & CONSTRUCTION

| Revision Schedule |             |
|-------------------|-------------|
| Rev. #            | Description |
|                   |             |

NEW ARCADE MEDICAL OFFICE BUILDING

2709 Massard Rd  
FT. SMITH, AR 72903

ARcare  
117 S. 2ND ST.  
AUGUSTA, AR 72006

|                   |                   |
|-------------------|-------------------|
| DATE<br>06/15/26  | DRAWN BY<br>ELP   |
| PROJECT #<br>2517 | CHECKED BY<br>JTK |

SHEET  
**A1.3**  
ROOF PLAN

These Drawings and Specifications are the exclusive property of Key Architecture Inc. and are protected by Copyright. Use or reproduction is prohibited without written consent.