




3/4" = 1'-0" 6/16/2026 12:49:28 PM S:\2517 Delta Blue - New Arcare\2517 NEW ARCADE CLINIC - FT. SMITH.dwt

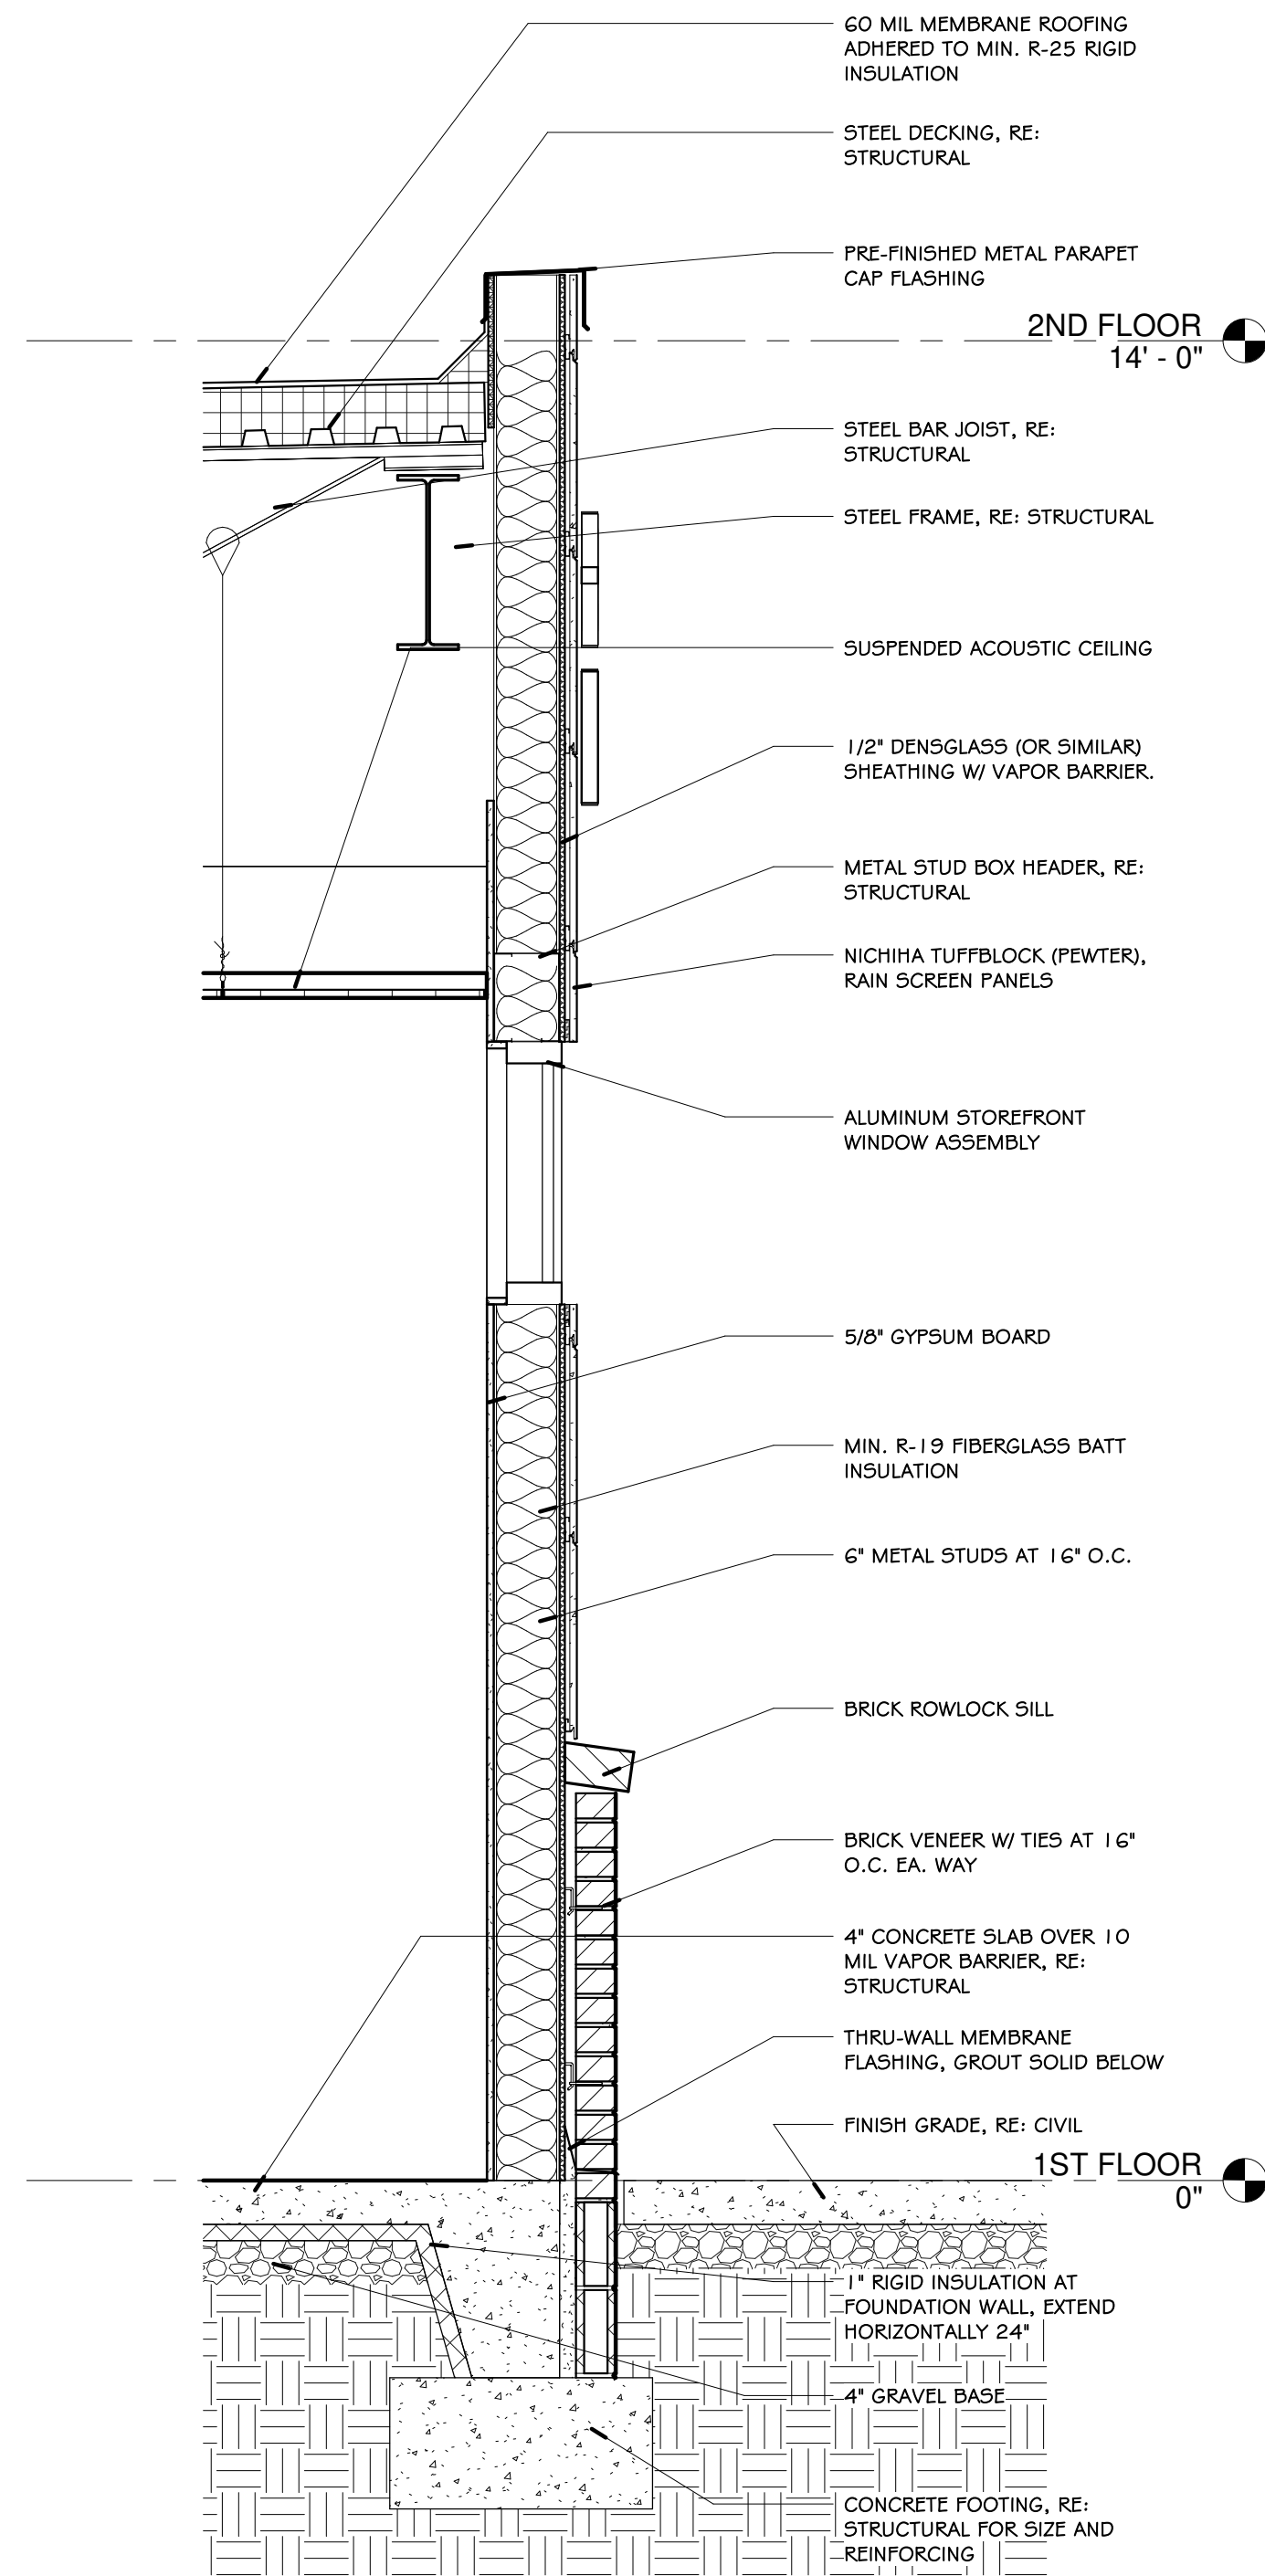



③ SOUTH SECTION 2  
SCALE = 3/4" = 1'-0"

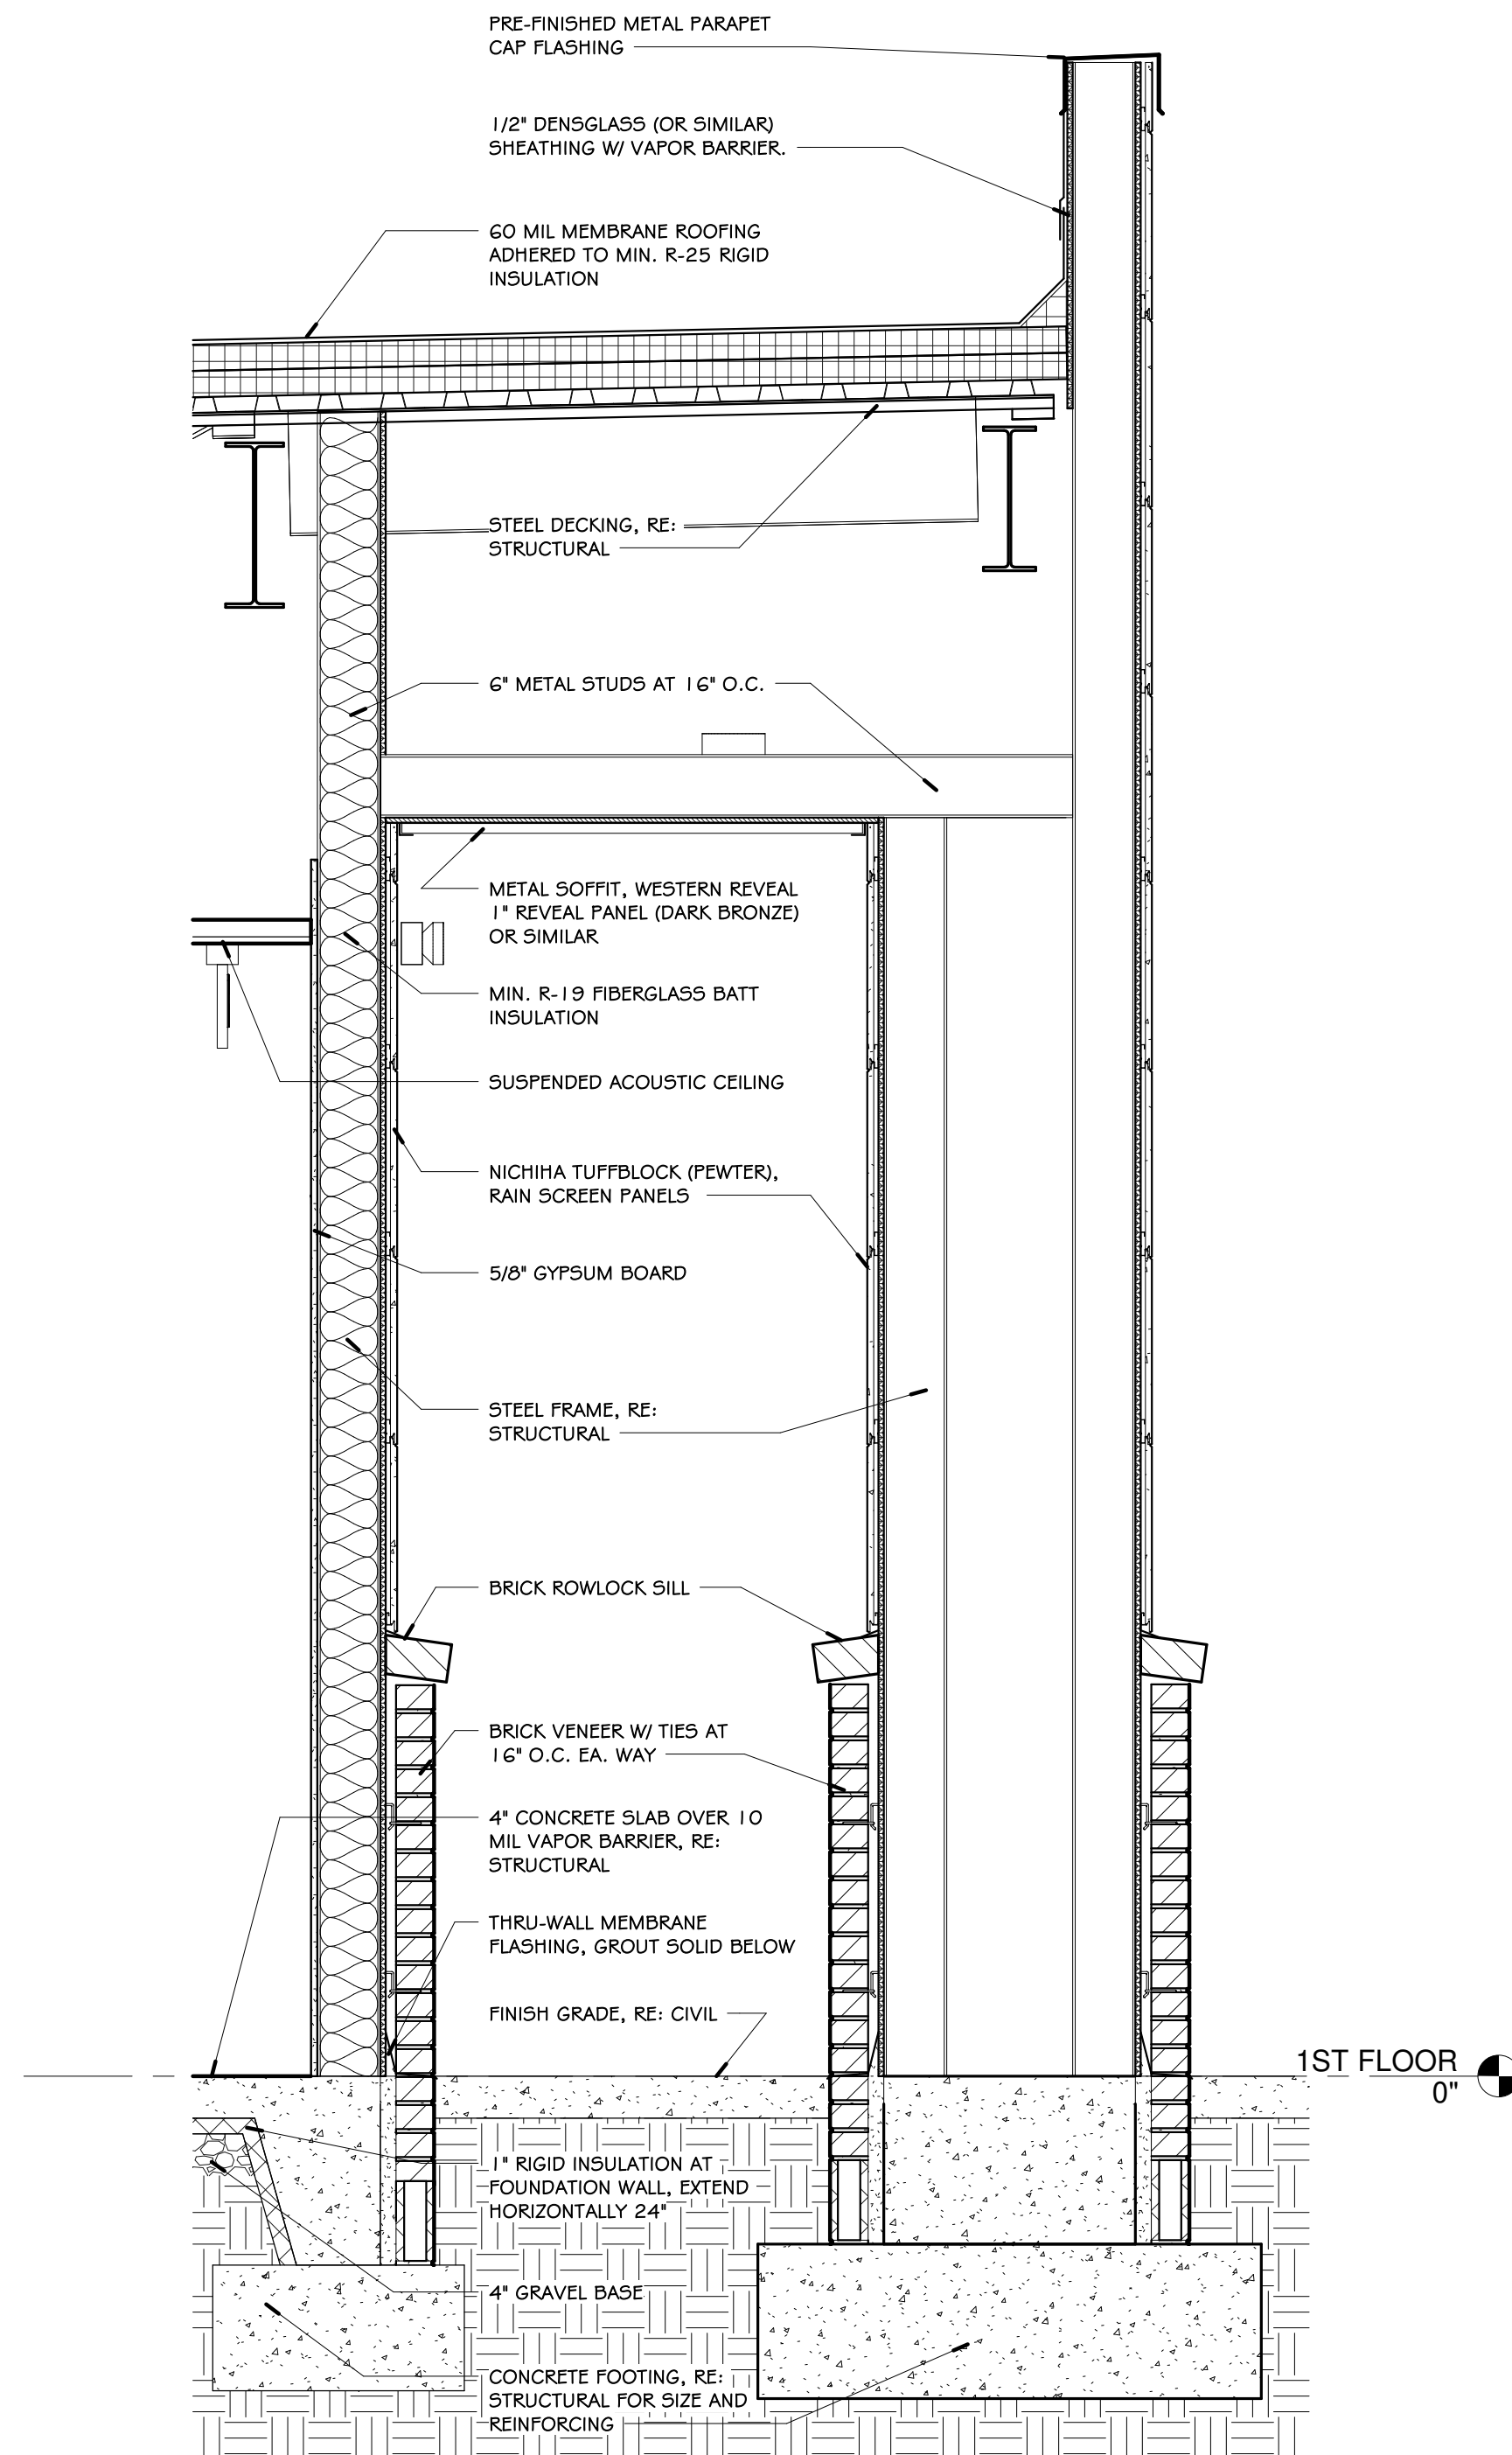

② PHARMACY ENTRY  
SCALE = 3/4" = 1'-0"

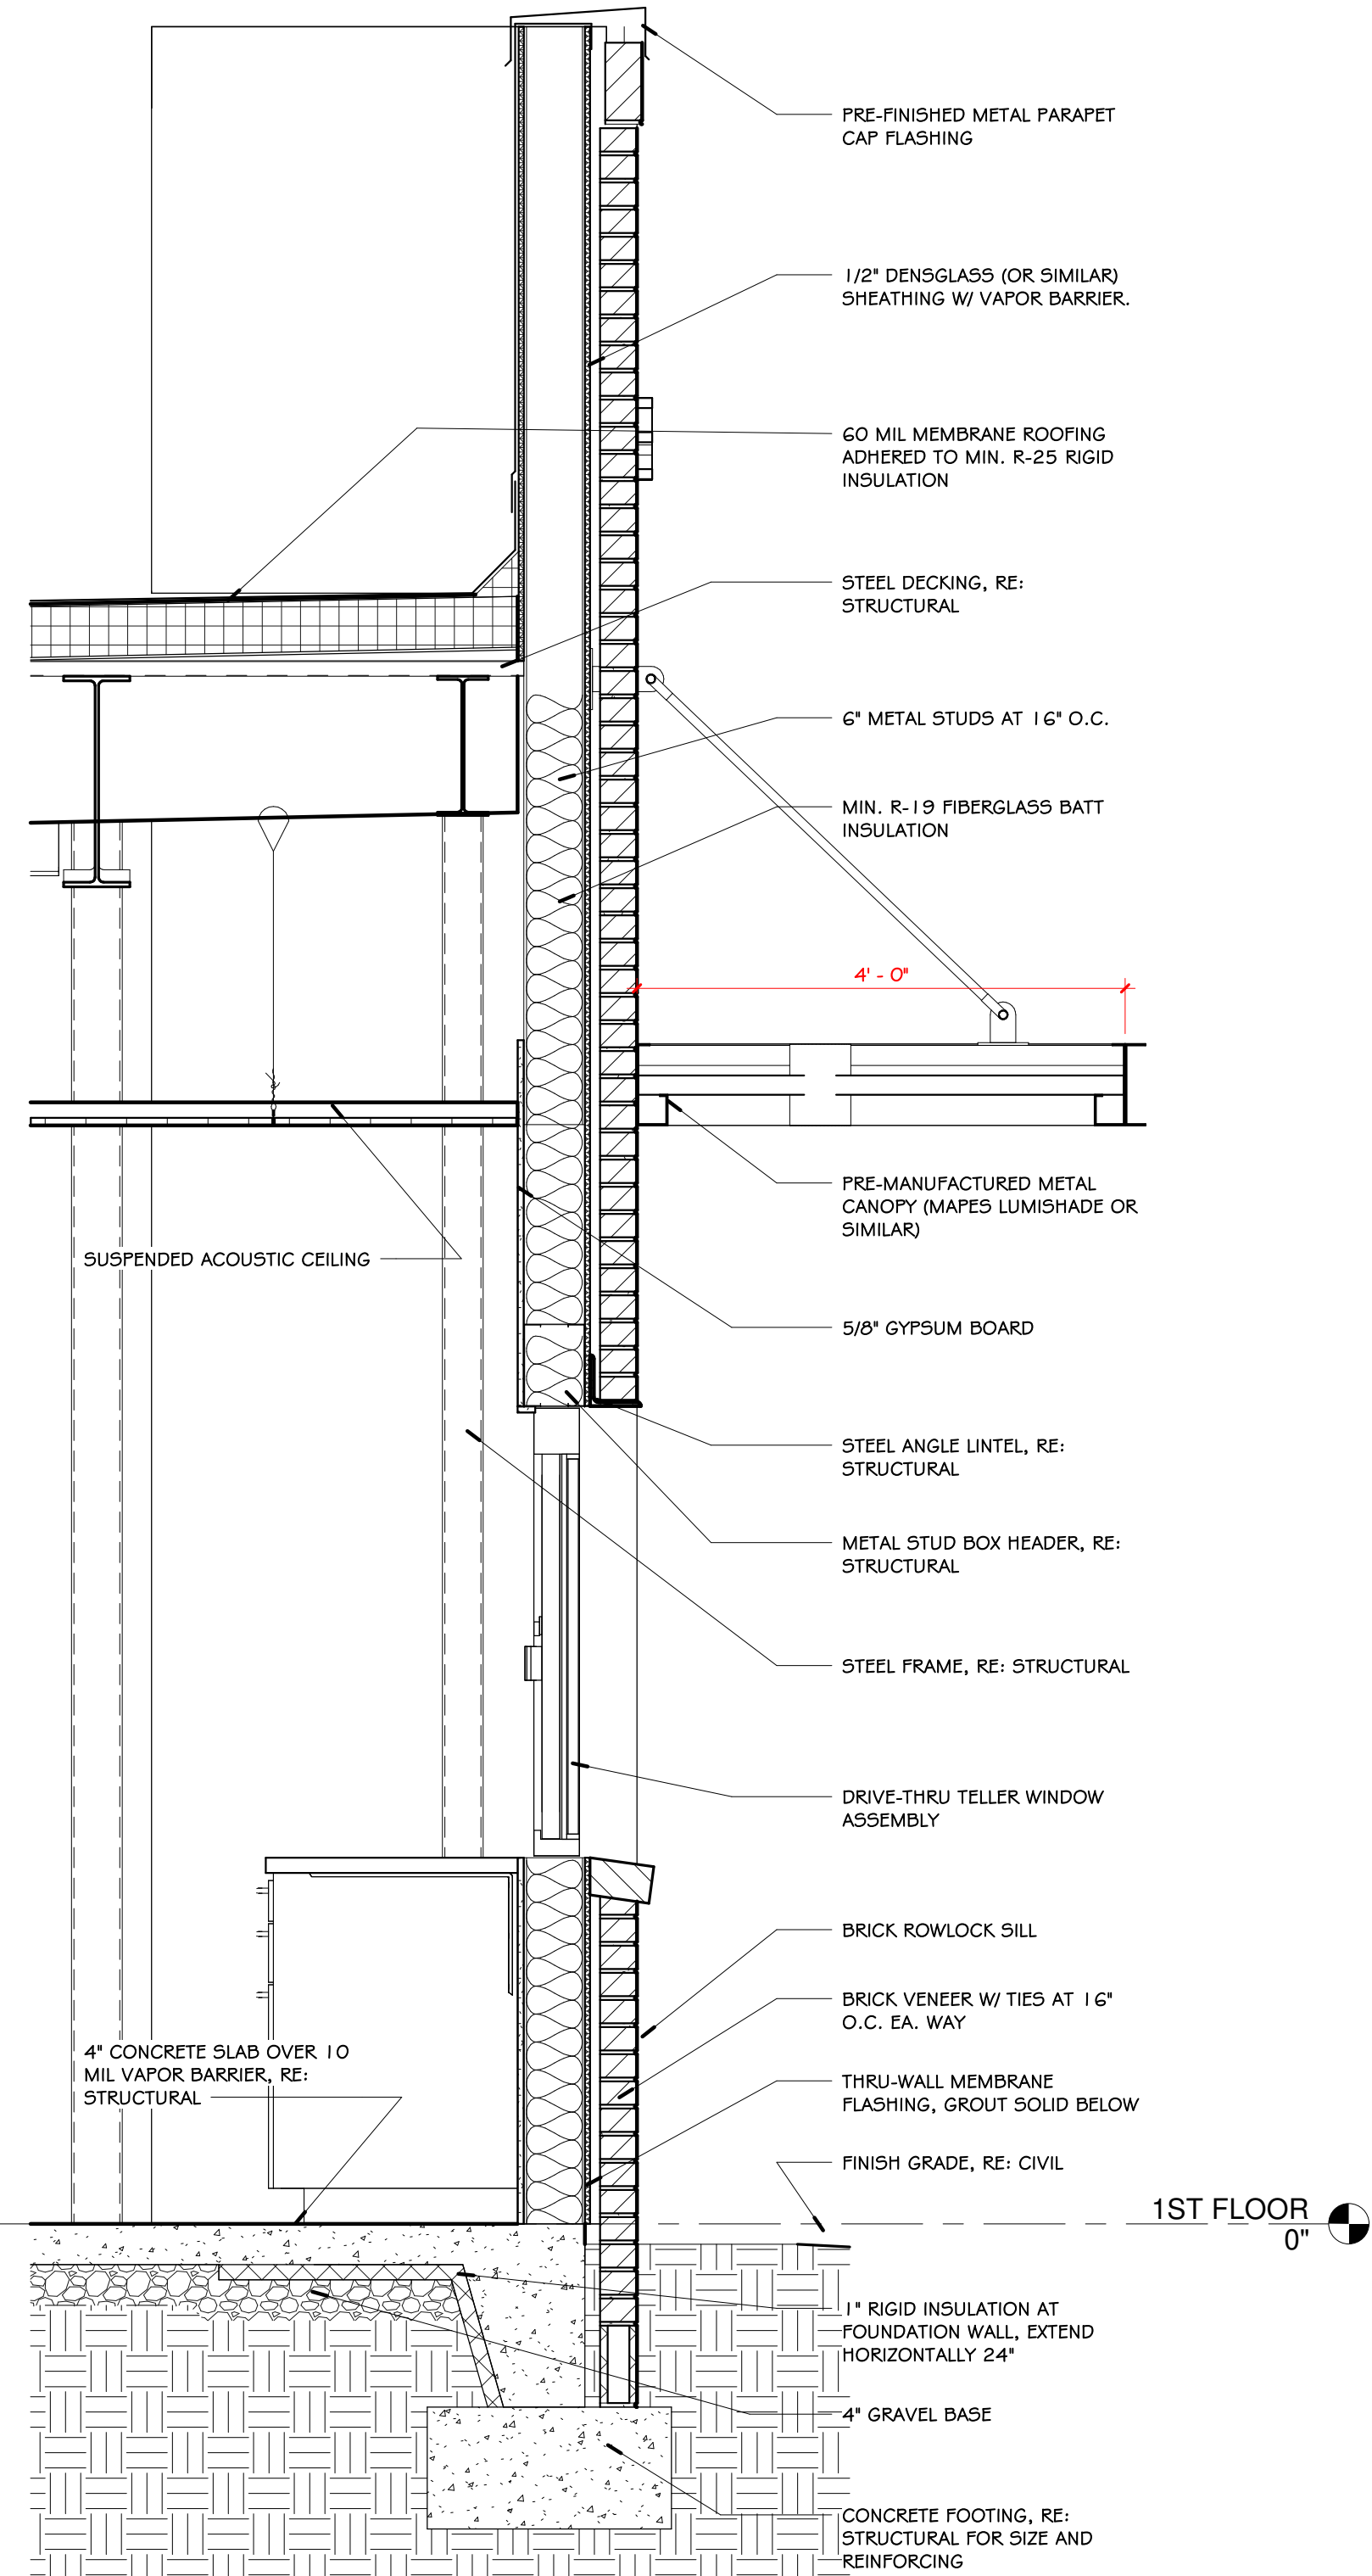

① DRIVE-THRU  
SCALE = 3/4" = 1'-0"

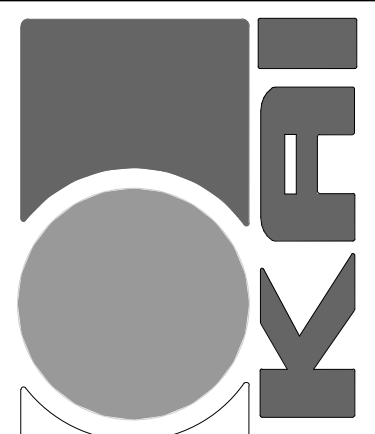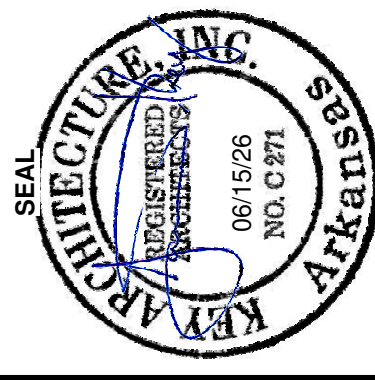

KEY ARCHITECTURE INC.

P.O. BOX 748 FAYETTEVILLE, ARKANSAS 72702  
PH: 479.444.6066 FAX: 479.444.1445

FOR PERMIT & CONSTRUCTION

| Revision Schedule |             |
|-------------------|-------------|
| Rev. #            | Description |
| Date              |             |

NEW Arcare MEDICAL OFFICE BUILDING

2709 Massard Rd

FT. SMITH, AR 72903

Arcare

117 S. 2ND ST.

AUGUSTA, AR 72006

|           |            |
|-----------|------------|
| DATE      | DRAWN BY   |
| 06/15/26  | ELP        |
| PROJECT # | CHECKED BY |
| 2517      | JTK        |

|               |
|---------------|
| SHEET         |
| A3.1          |
| WALL SECTIONS |

These Drawings and Specifications are the exclusive property of Key Architecture Inc. and are protected by Copyright. Use or reproduction is prohibited without written consent.