
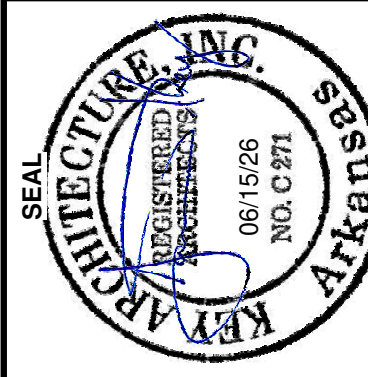
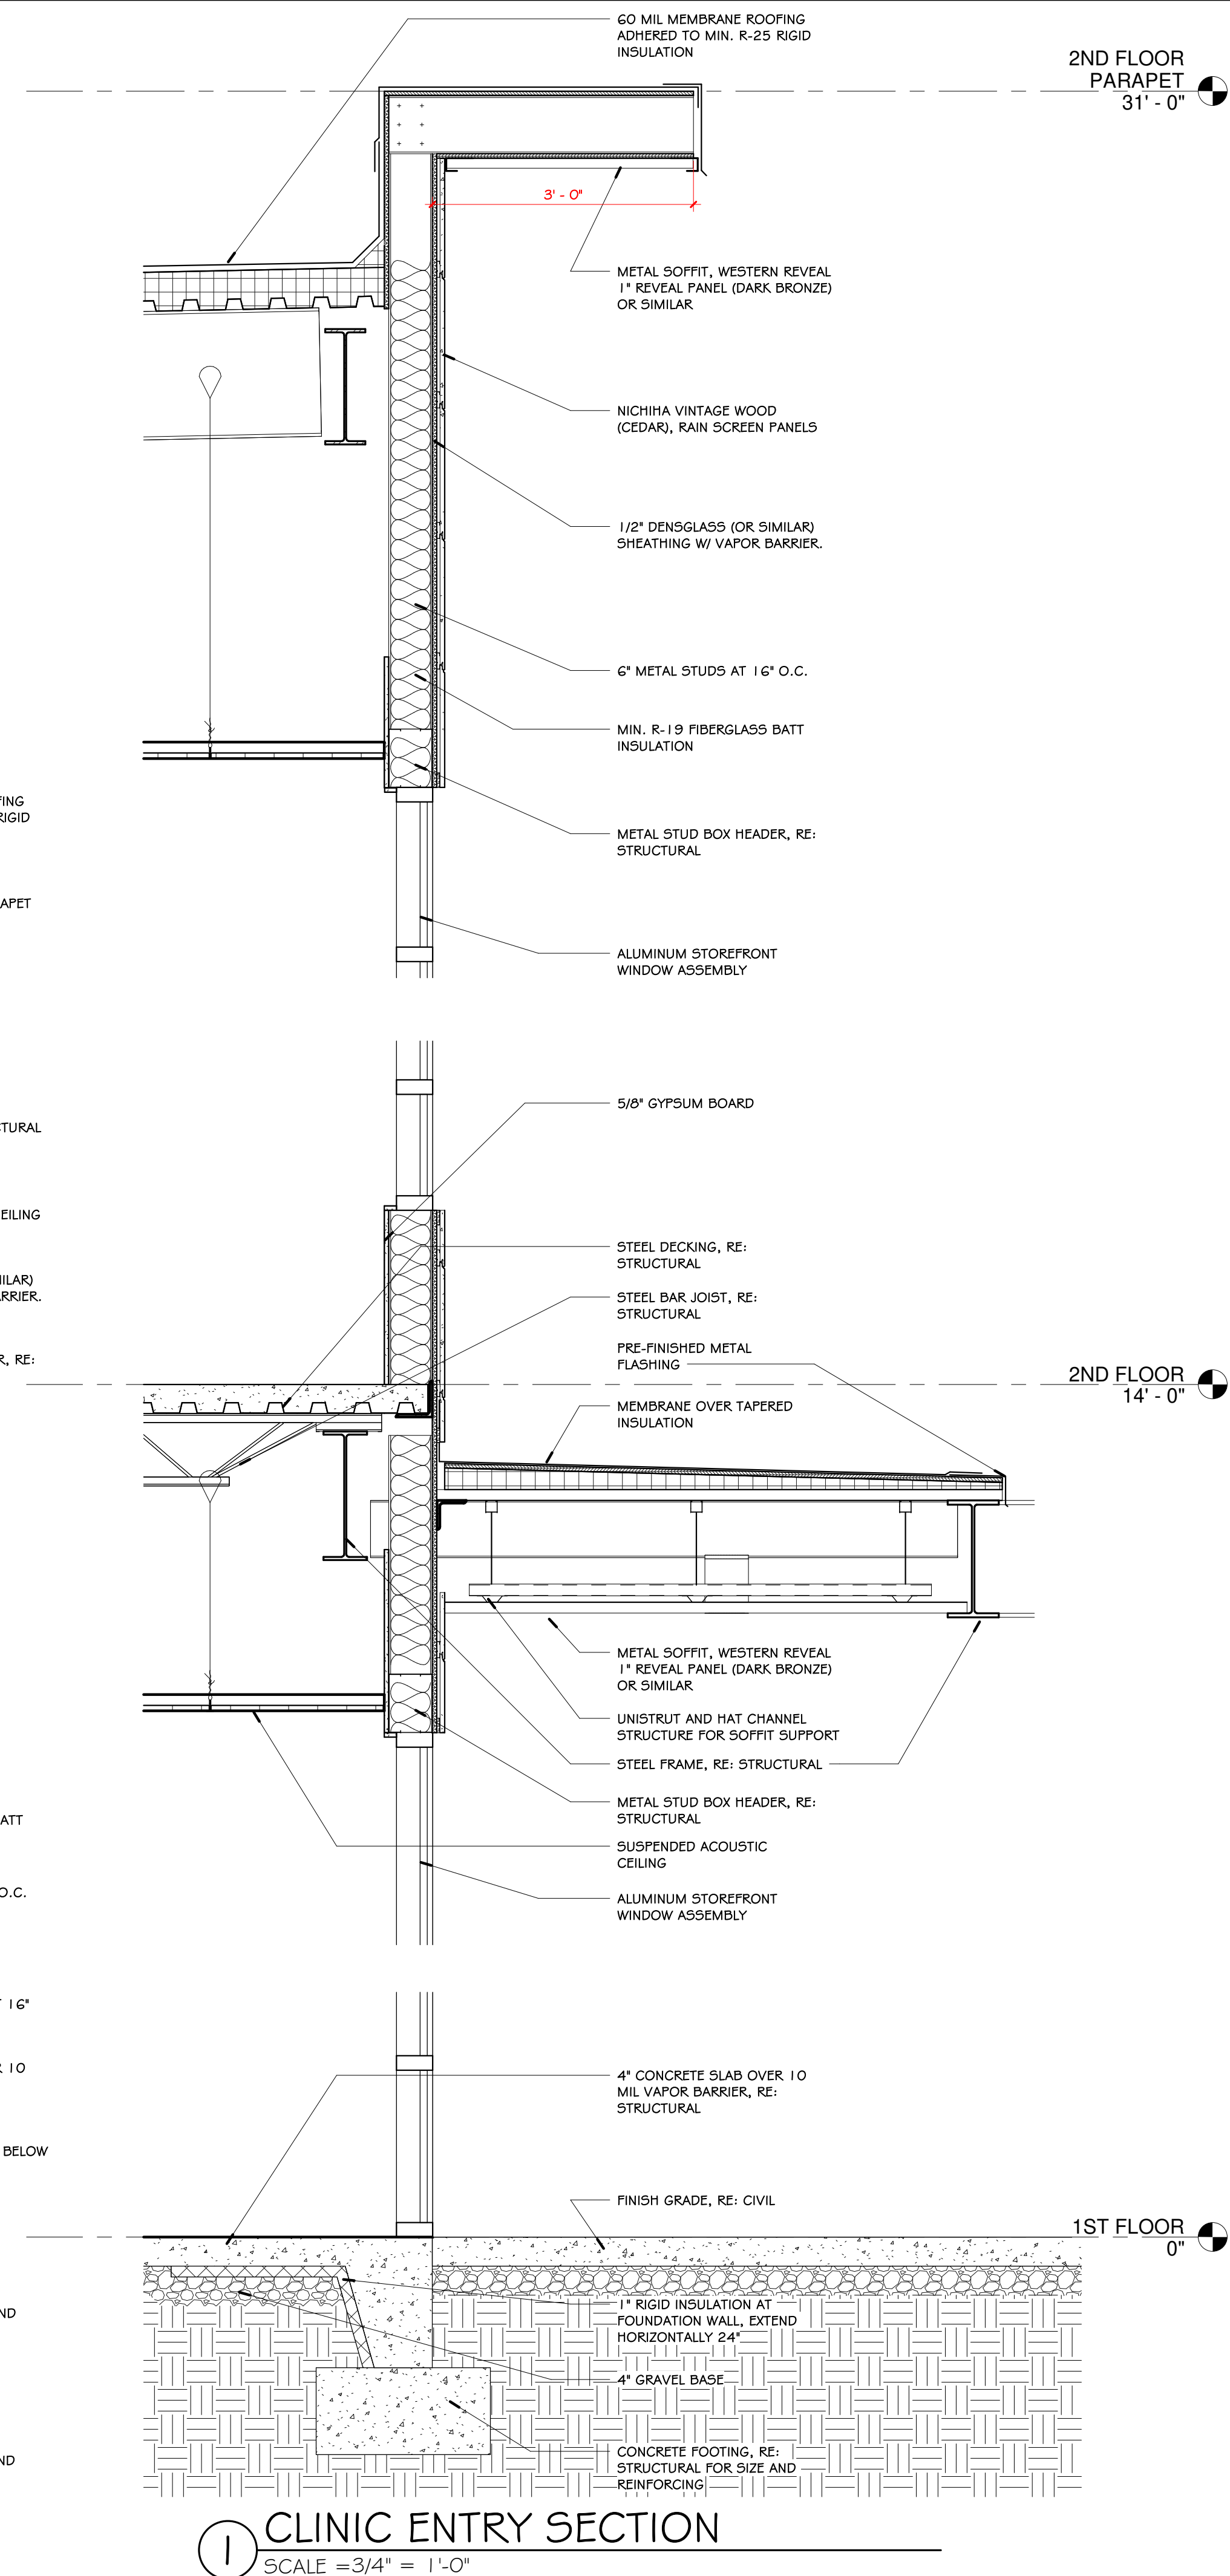
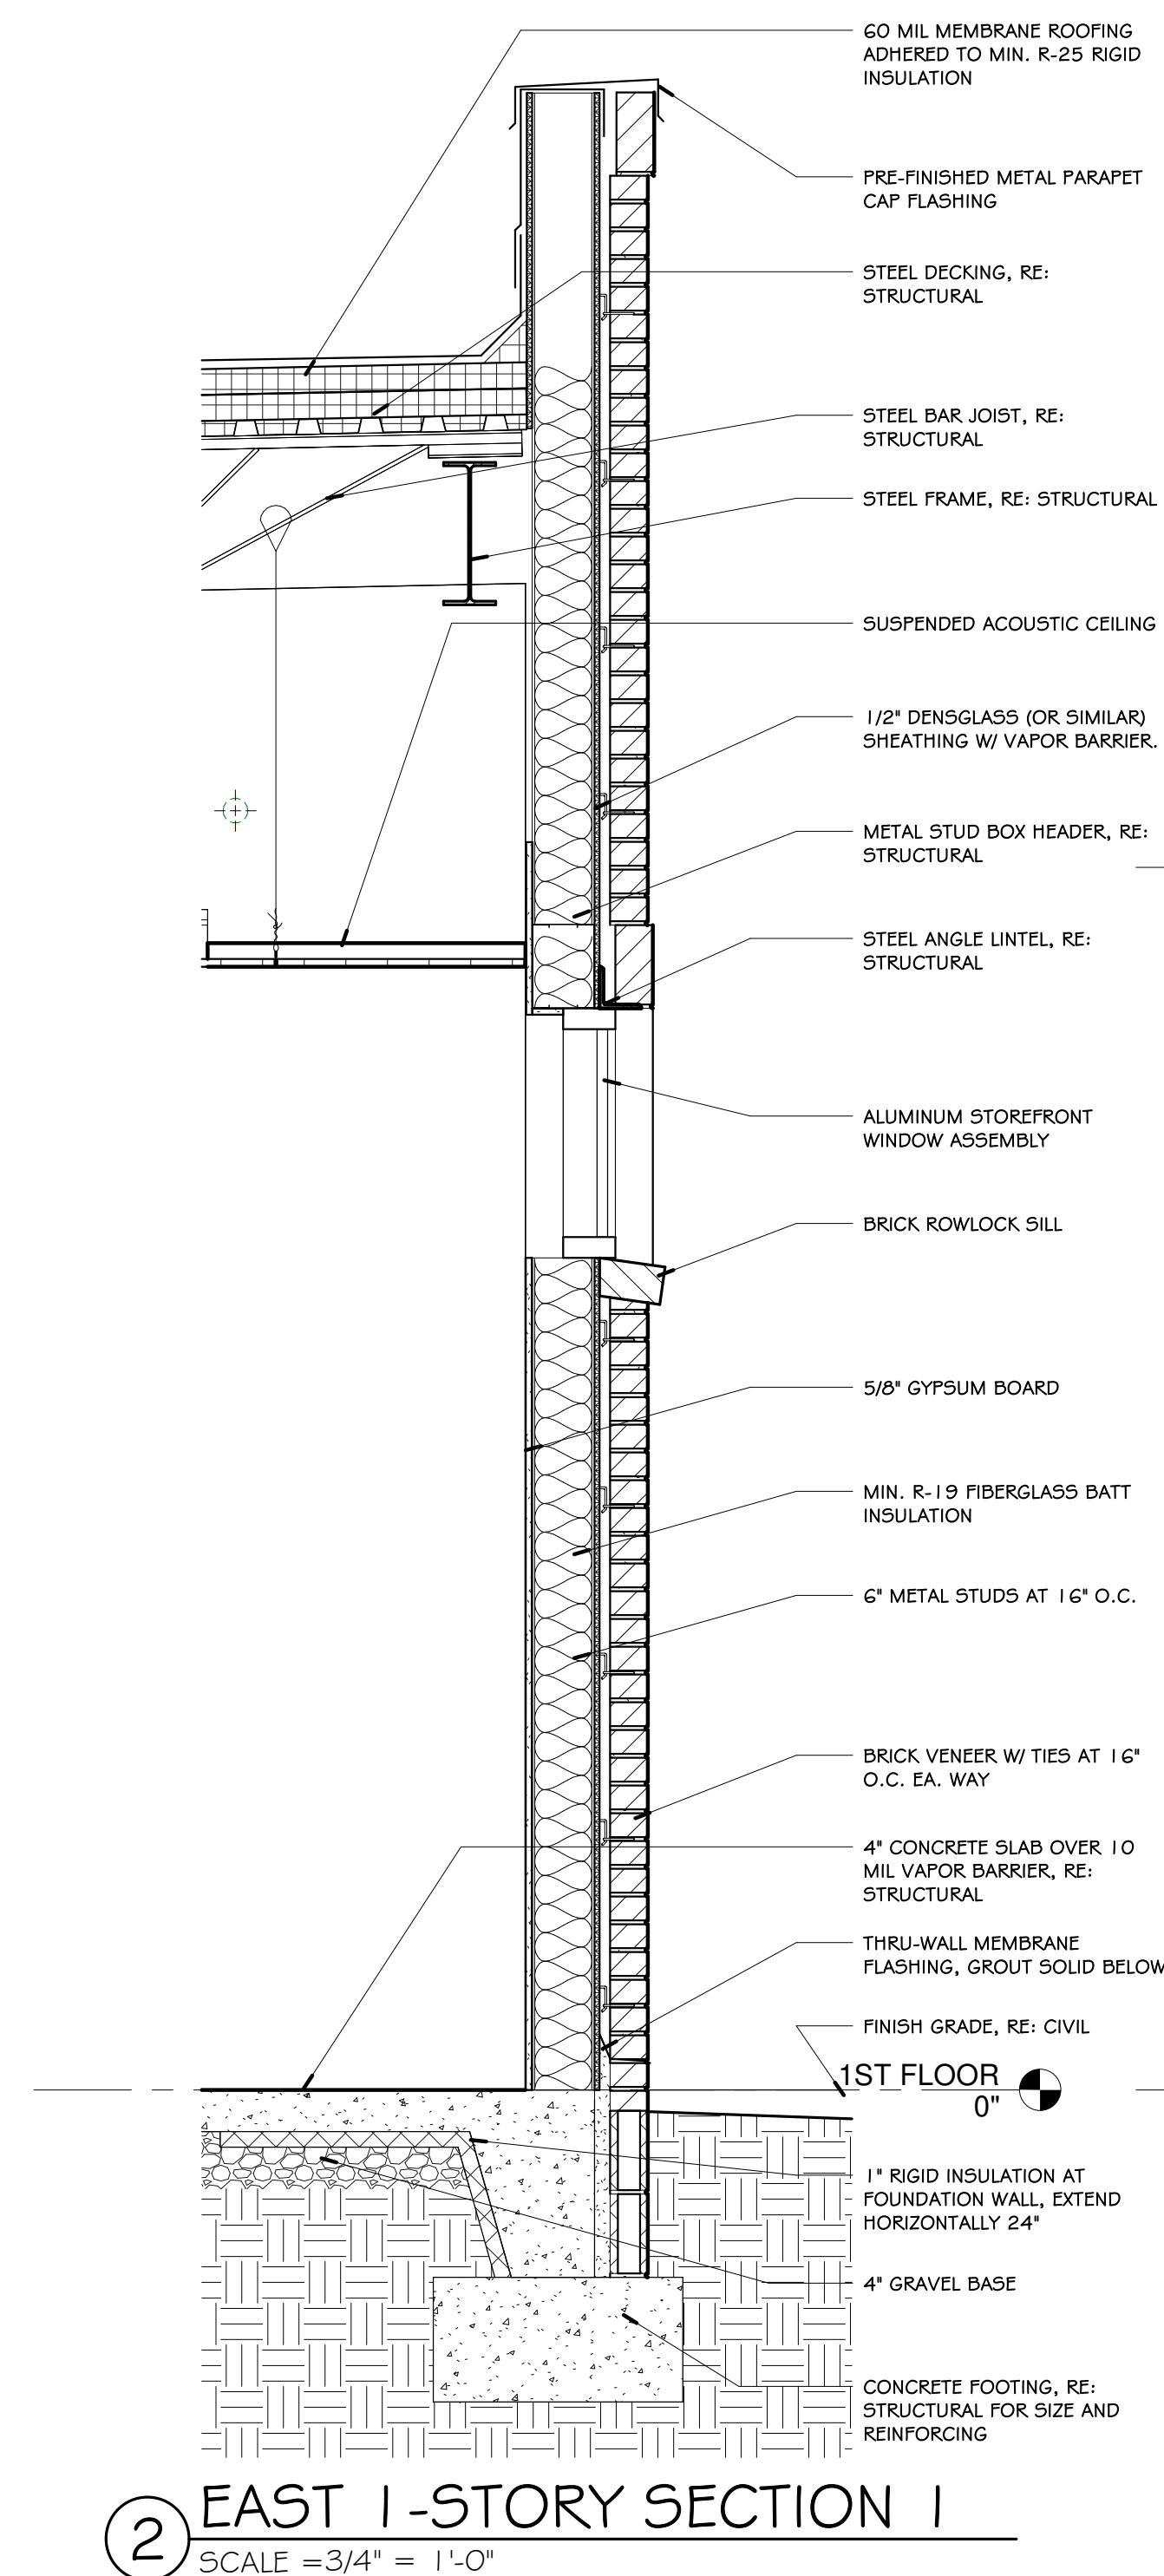


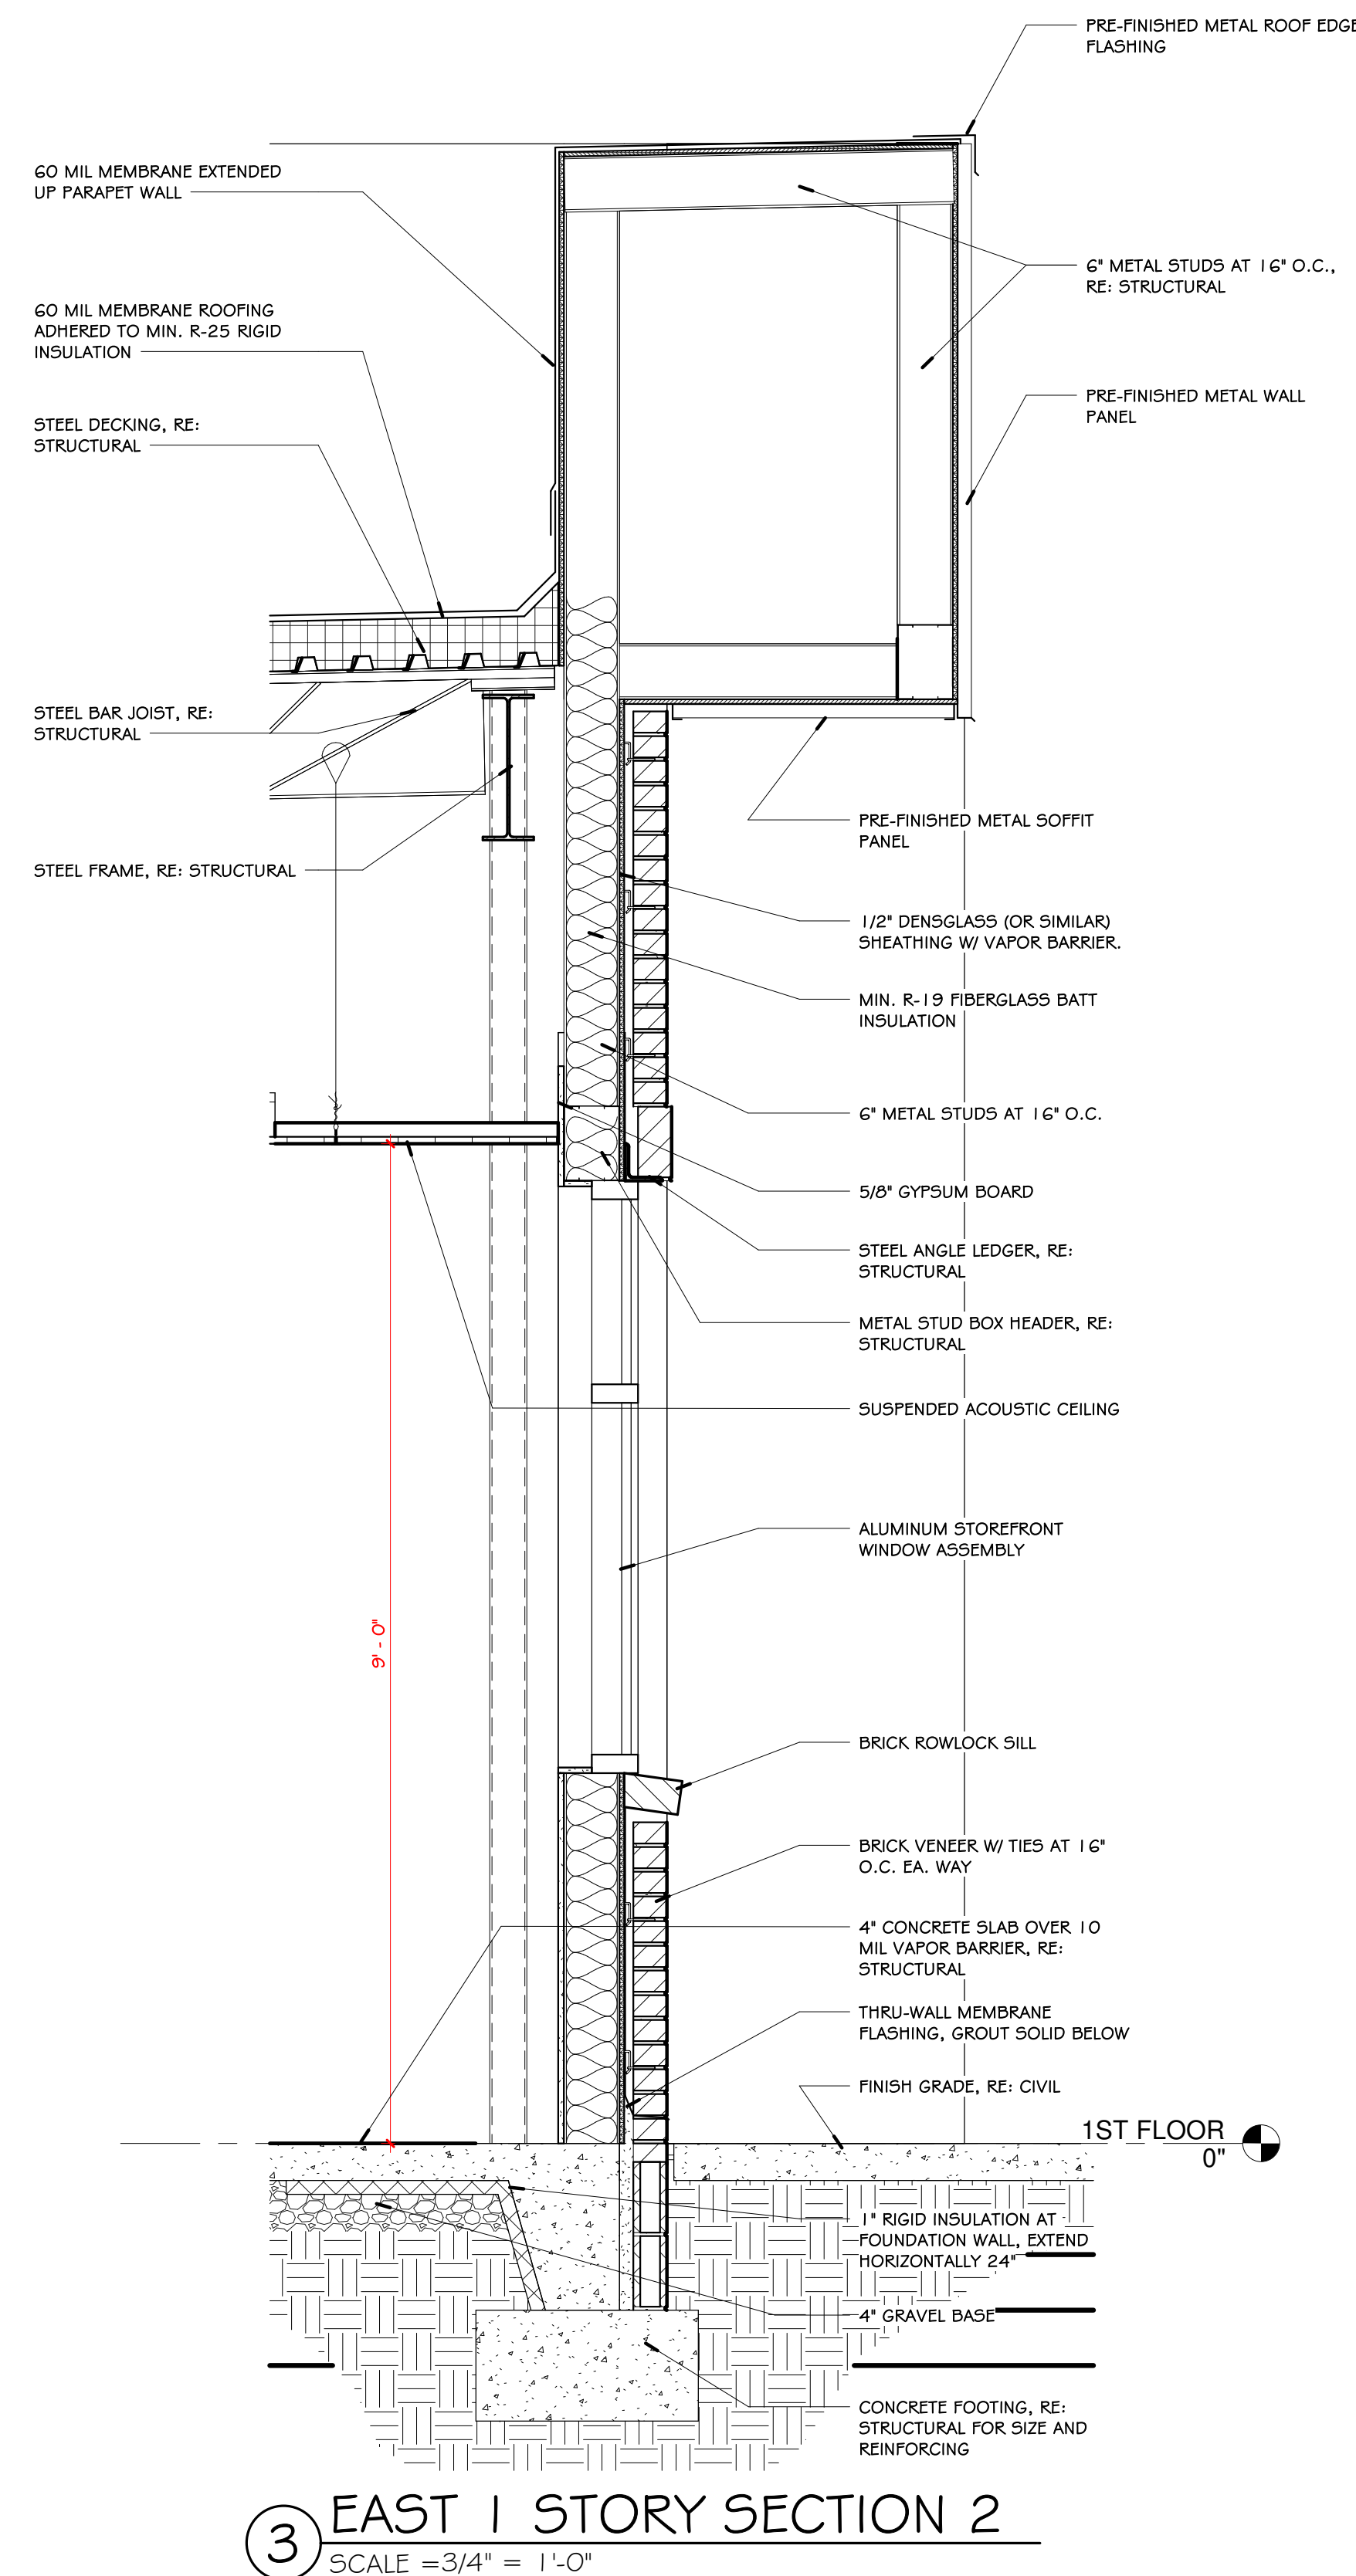

FOR PERMIT &
CONSTRUCTION

Revision Schedule		Description
Rev. #	Date	

NEW ARcare MEDICAL OFFICE BUILDING
2709 Massard Rd
FT. SMITH, AR 72903

ARcare
117 S. 2ND ST.
AUGUSTA, AR 72006

DATE 06/15/26	DRAWN BY ELP
PROJECT # 2517	CHECKED BY JTK

SHEET
A3.2
WALL SECTIONS

These Drawings and Specifications are the exclusive property of Key Architecture Inc. and are protected by Copyright. Use or reproduction is prohibited without written consents.