




3/4" = 1'-0" 6/16/2026 12:49:32 PM S:\2517 Delta Blue - New Arcare\2517 NEW ARCADE CLINIC - FT. SMITH.dwt

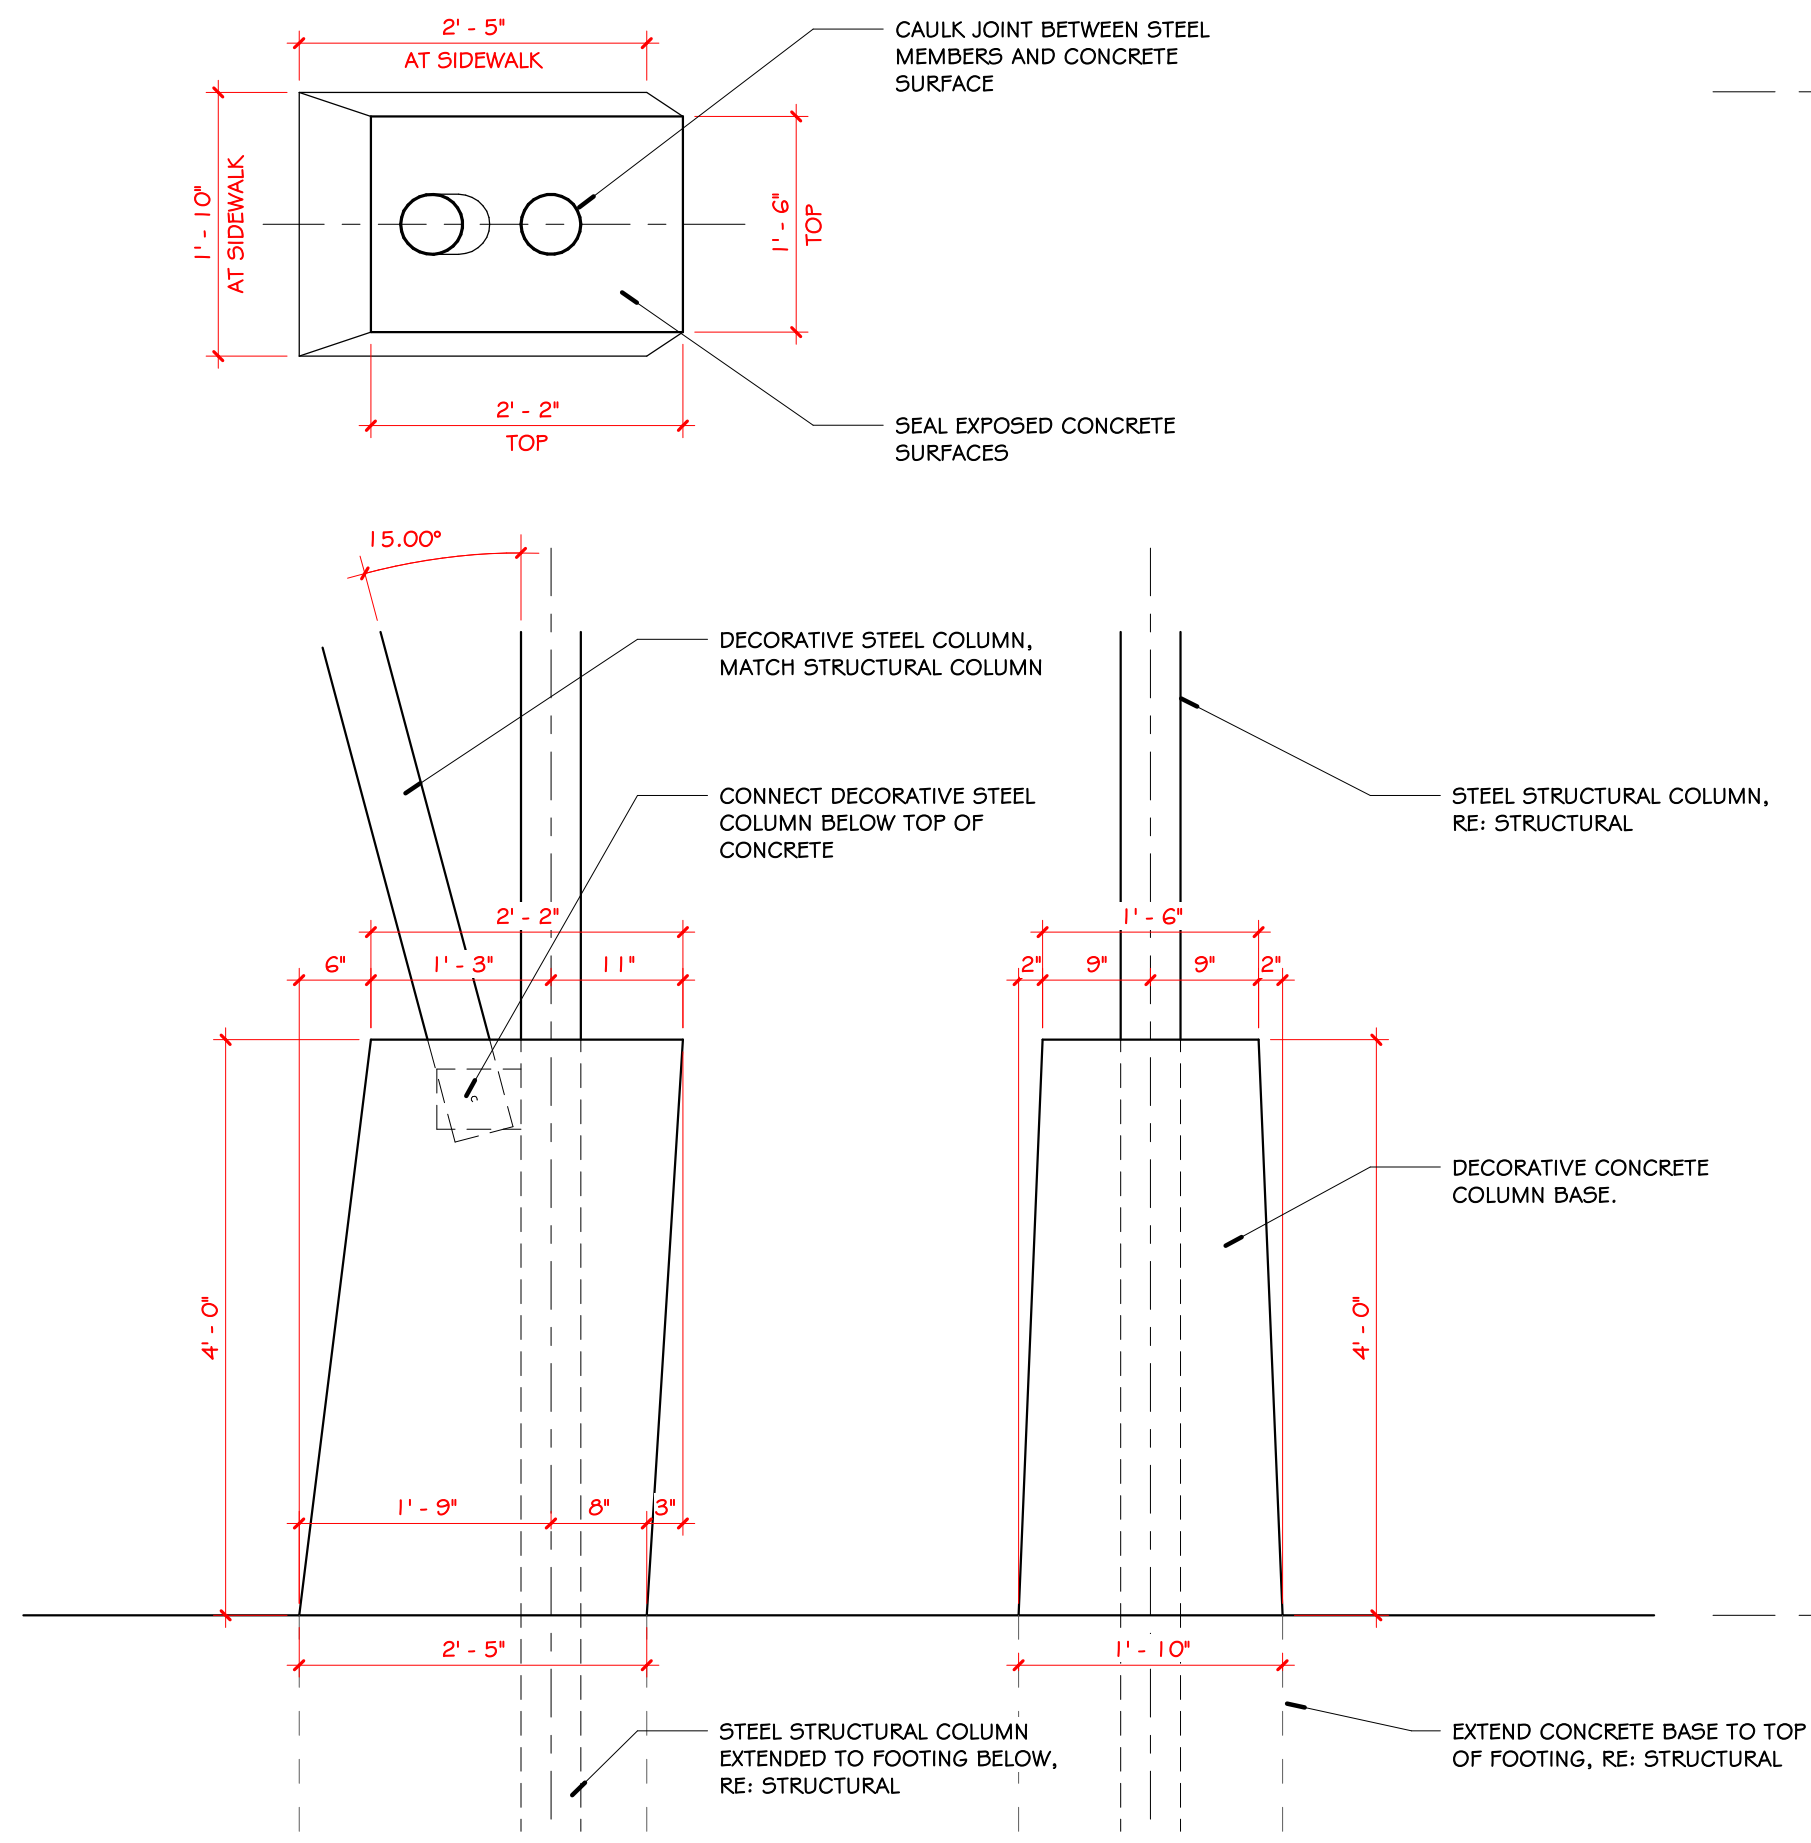


④ CANOPY COLUMN BASE DETAIL
SCALE = 3/4" = 1'-0"

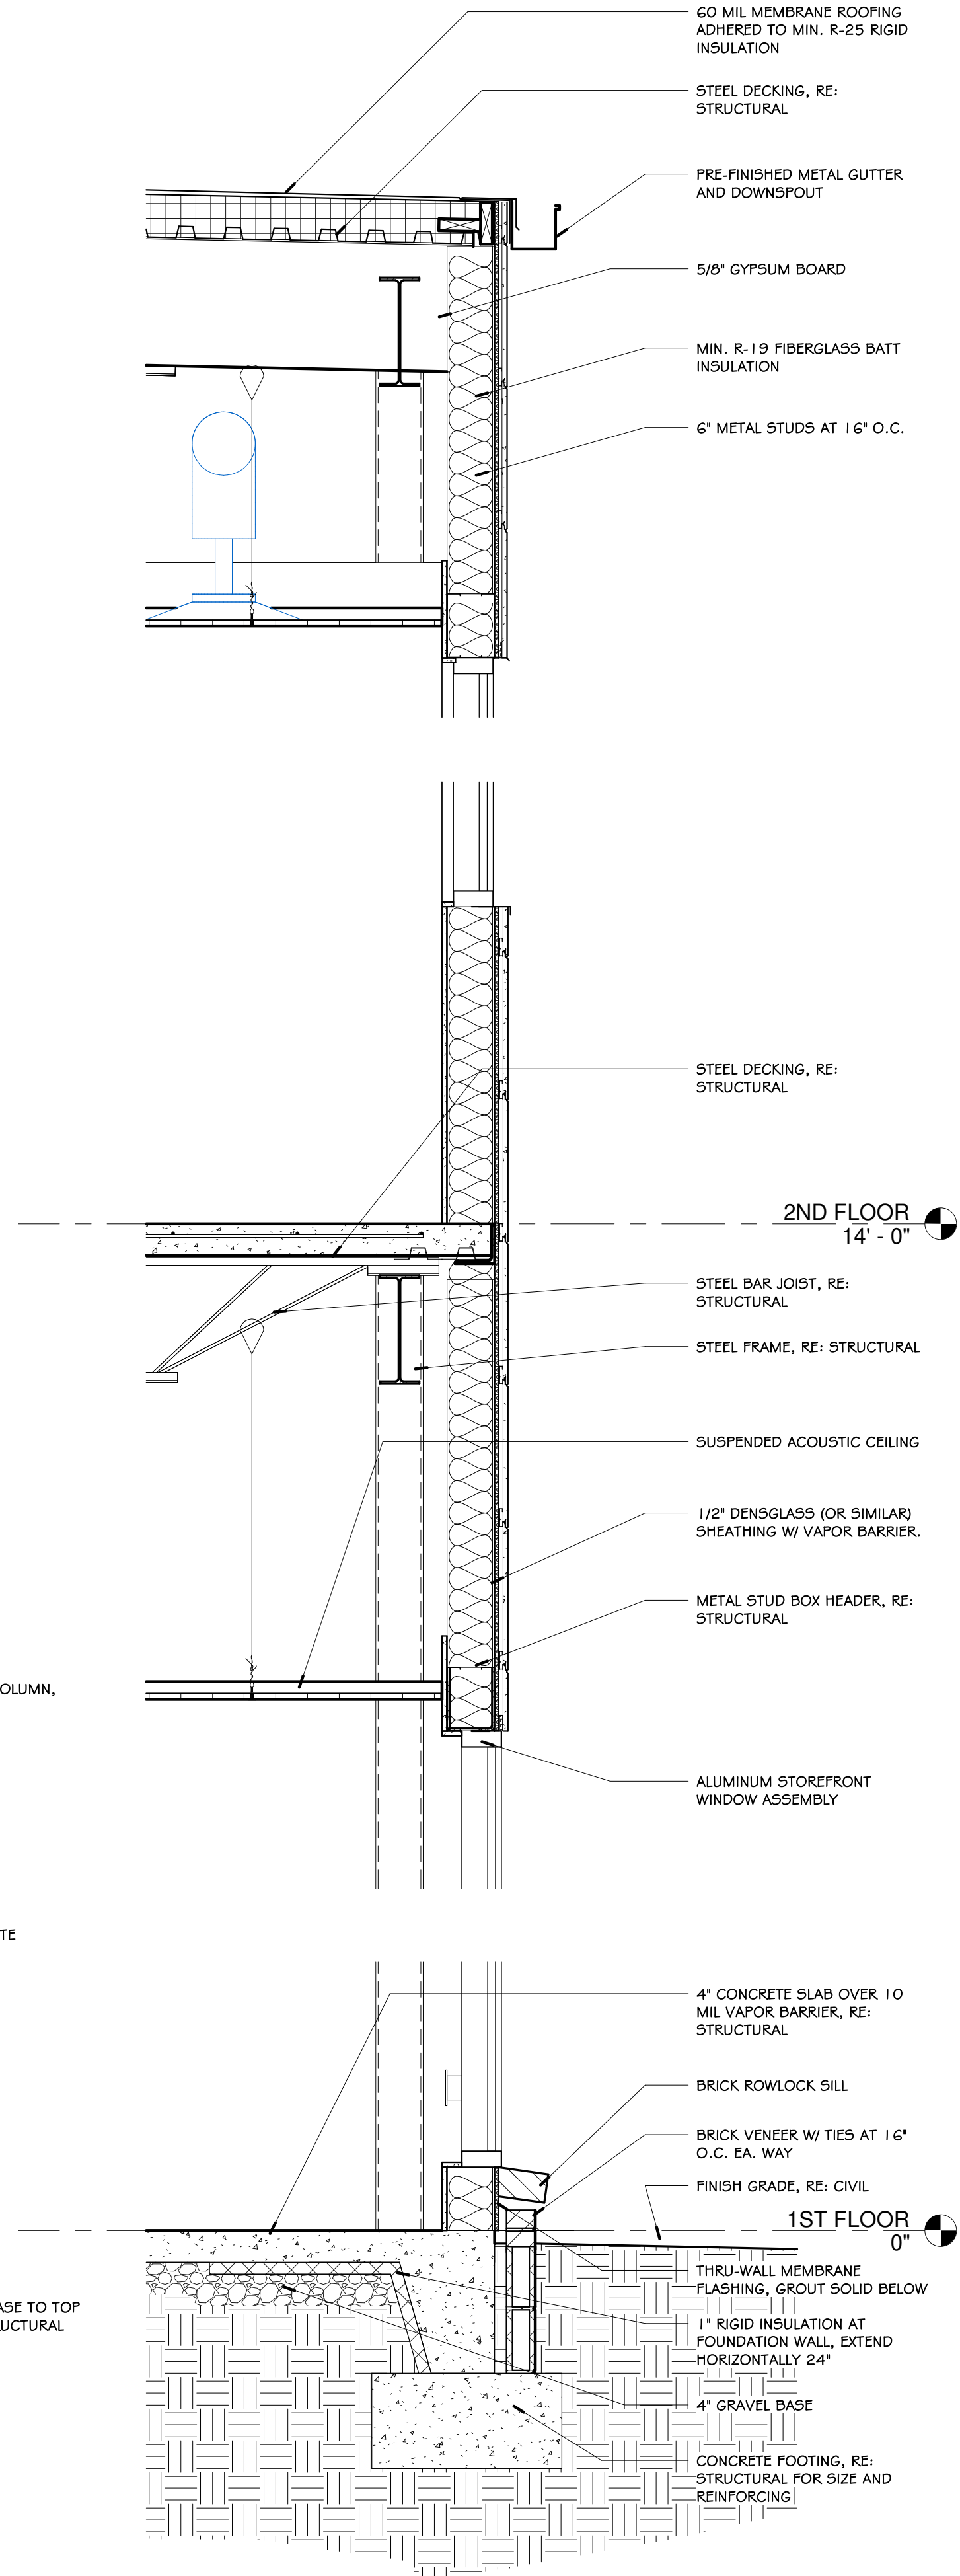


③ WEST 2-STORY SECTION
SCALE = 3/4" = 1'-0"

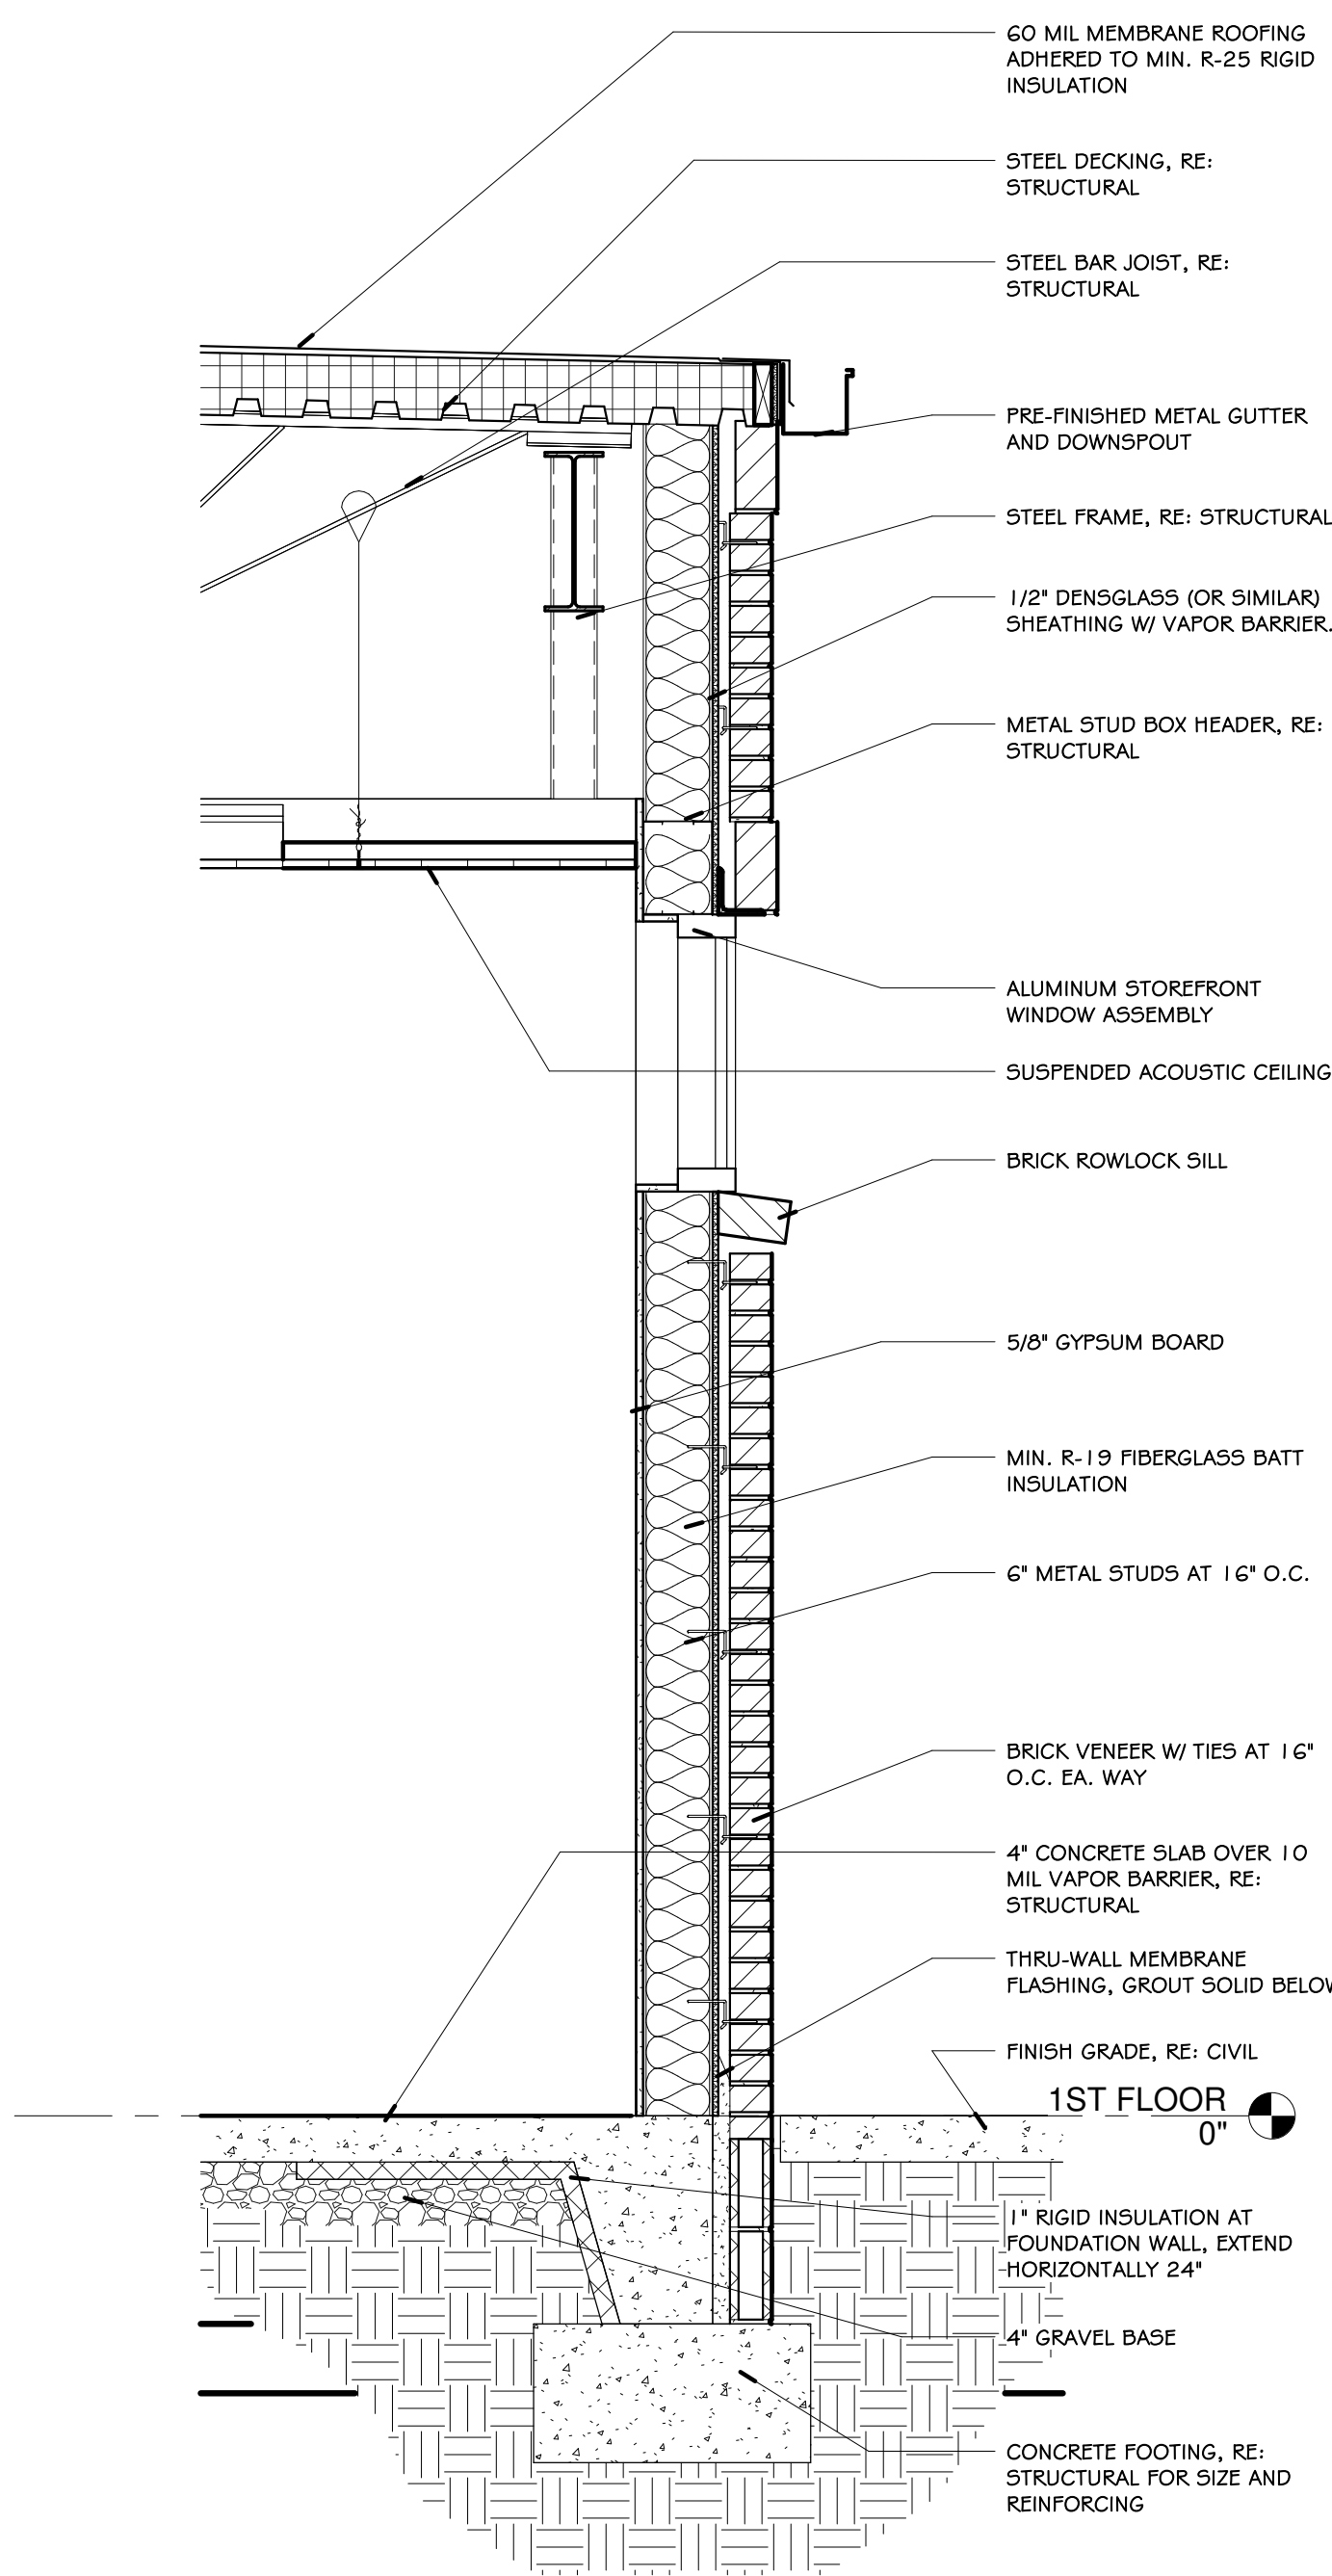

② WEST 1-STORY SECTION
SCALE = 3/4" = 1'-0"

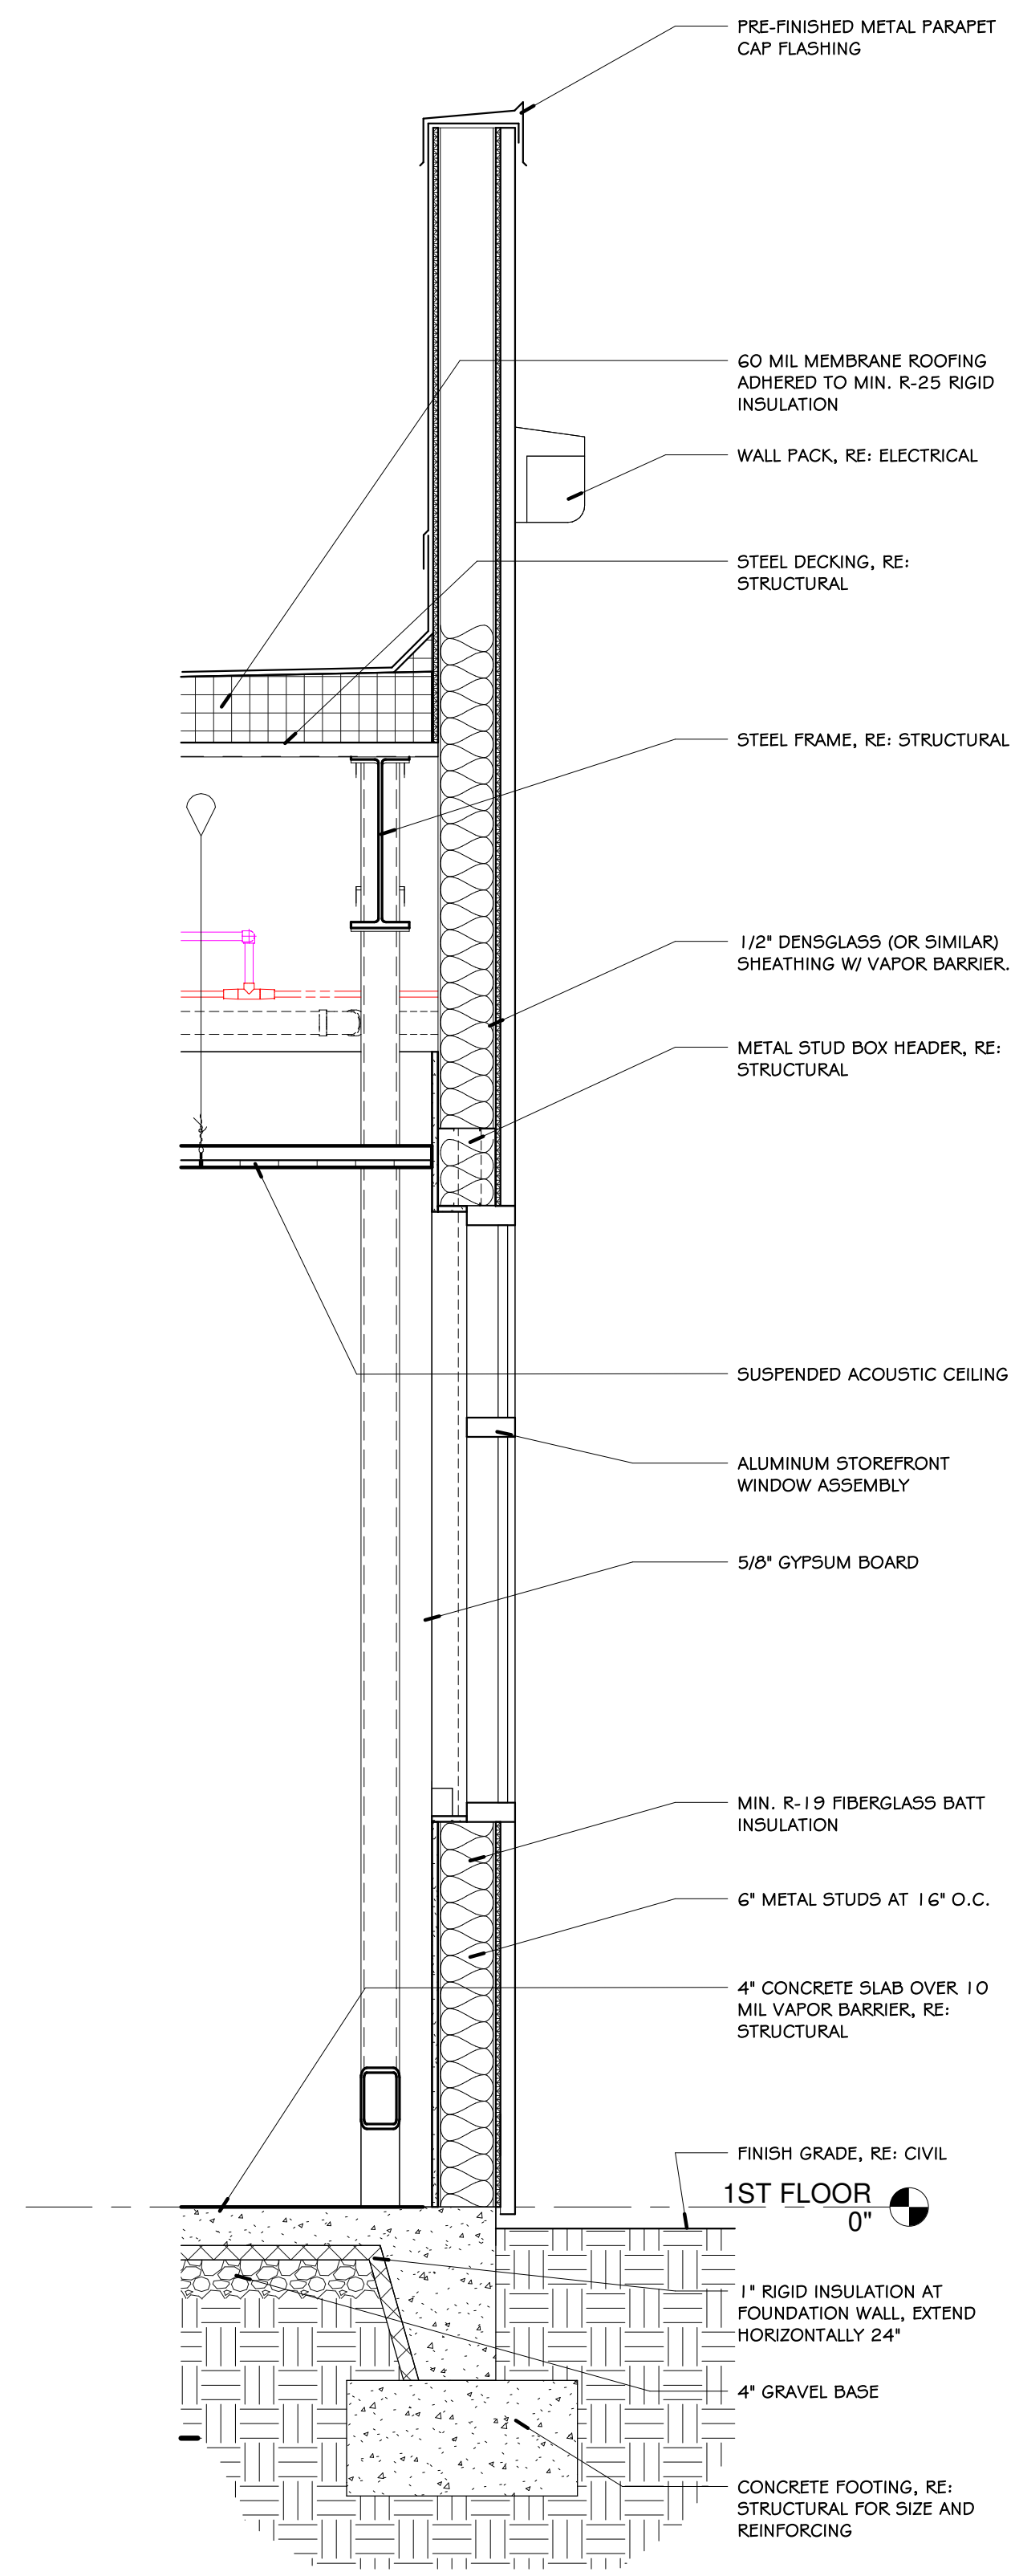

① SOUTH SECTION I
SCALE = 3/4" = 1'-0"

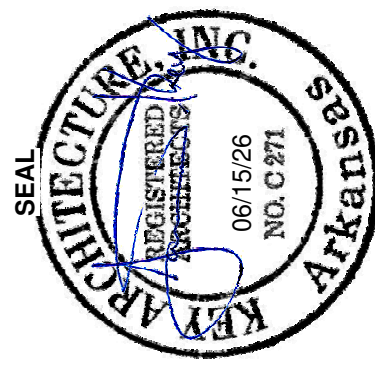

KEY ARCHITECTURE INC.
P.O. BOX 748 FAYETTEVILLE, ARKANSAS 72702
PH: 479.444.6066 FAX: 479.444.1445

FOR PERMIT & CONSTRUCTION

Revision Schedule	
Rev. #	Description

NEW Arcare MEDICAL OFFICE BUILDING
2709 Massard Rd
FT. SMITH, AR 72903
Arcare
117 S. 2ND ST.
AUGUSTA, AR 72006

DATE 06/15/26	DRAWN BY ELP
PROJECT # 2517	CHECKED BY JTK

SHEET
A3.3
WALL SECTIONS

These Drawings and Specifications are the exclusive property of Key Architecture Inc. and are protected by Copyright. Use or reproduction is prohibited without written consent.