


Z:\25-0025-48- Massard Road- Fort Smith\Design Drawings\25-48 DESIGN.dwg 6/17/26 at 10:29am

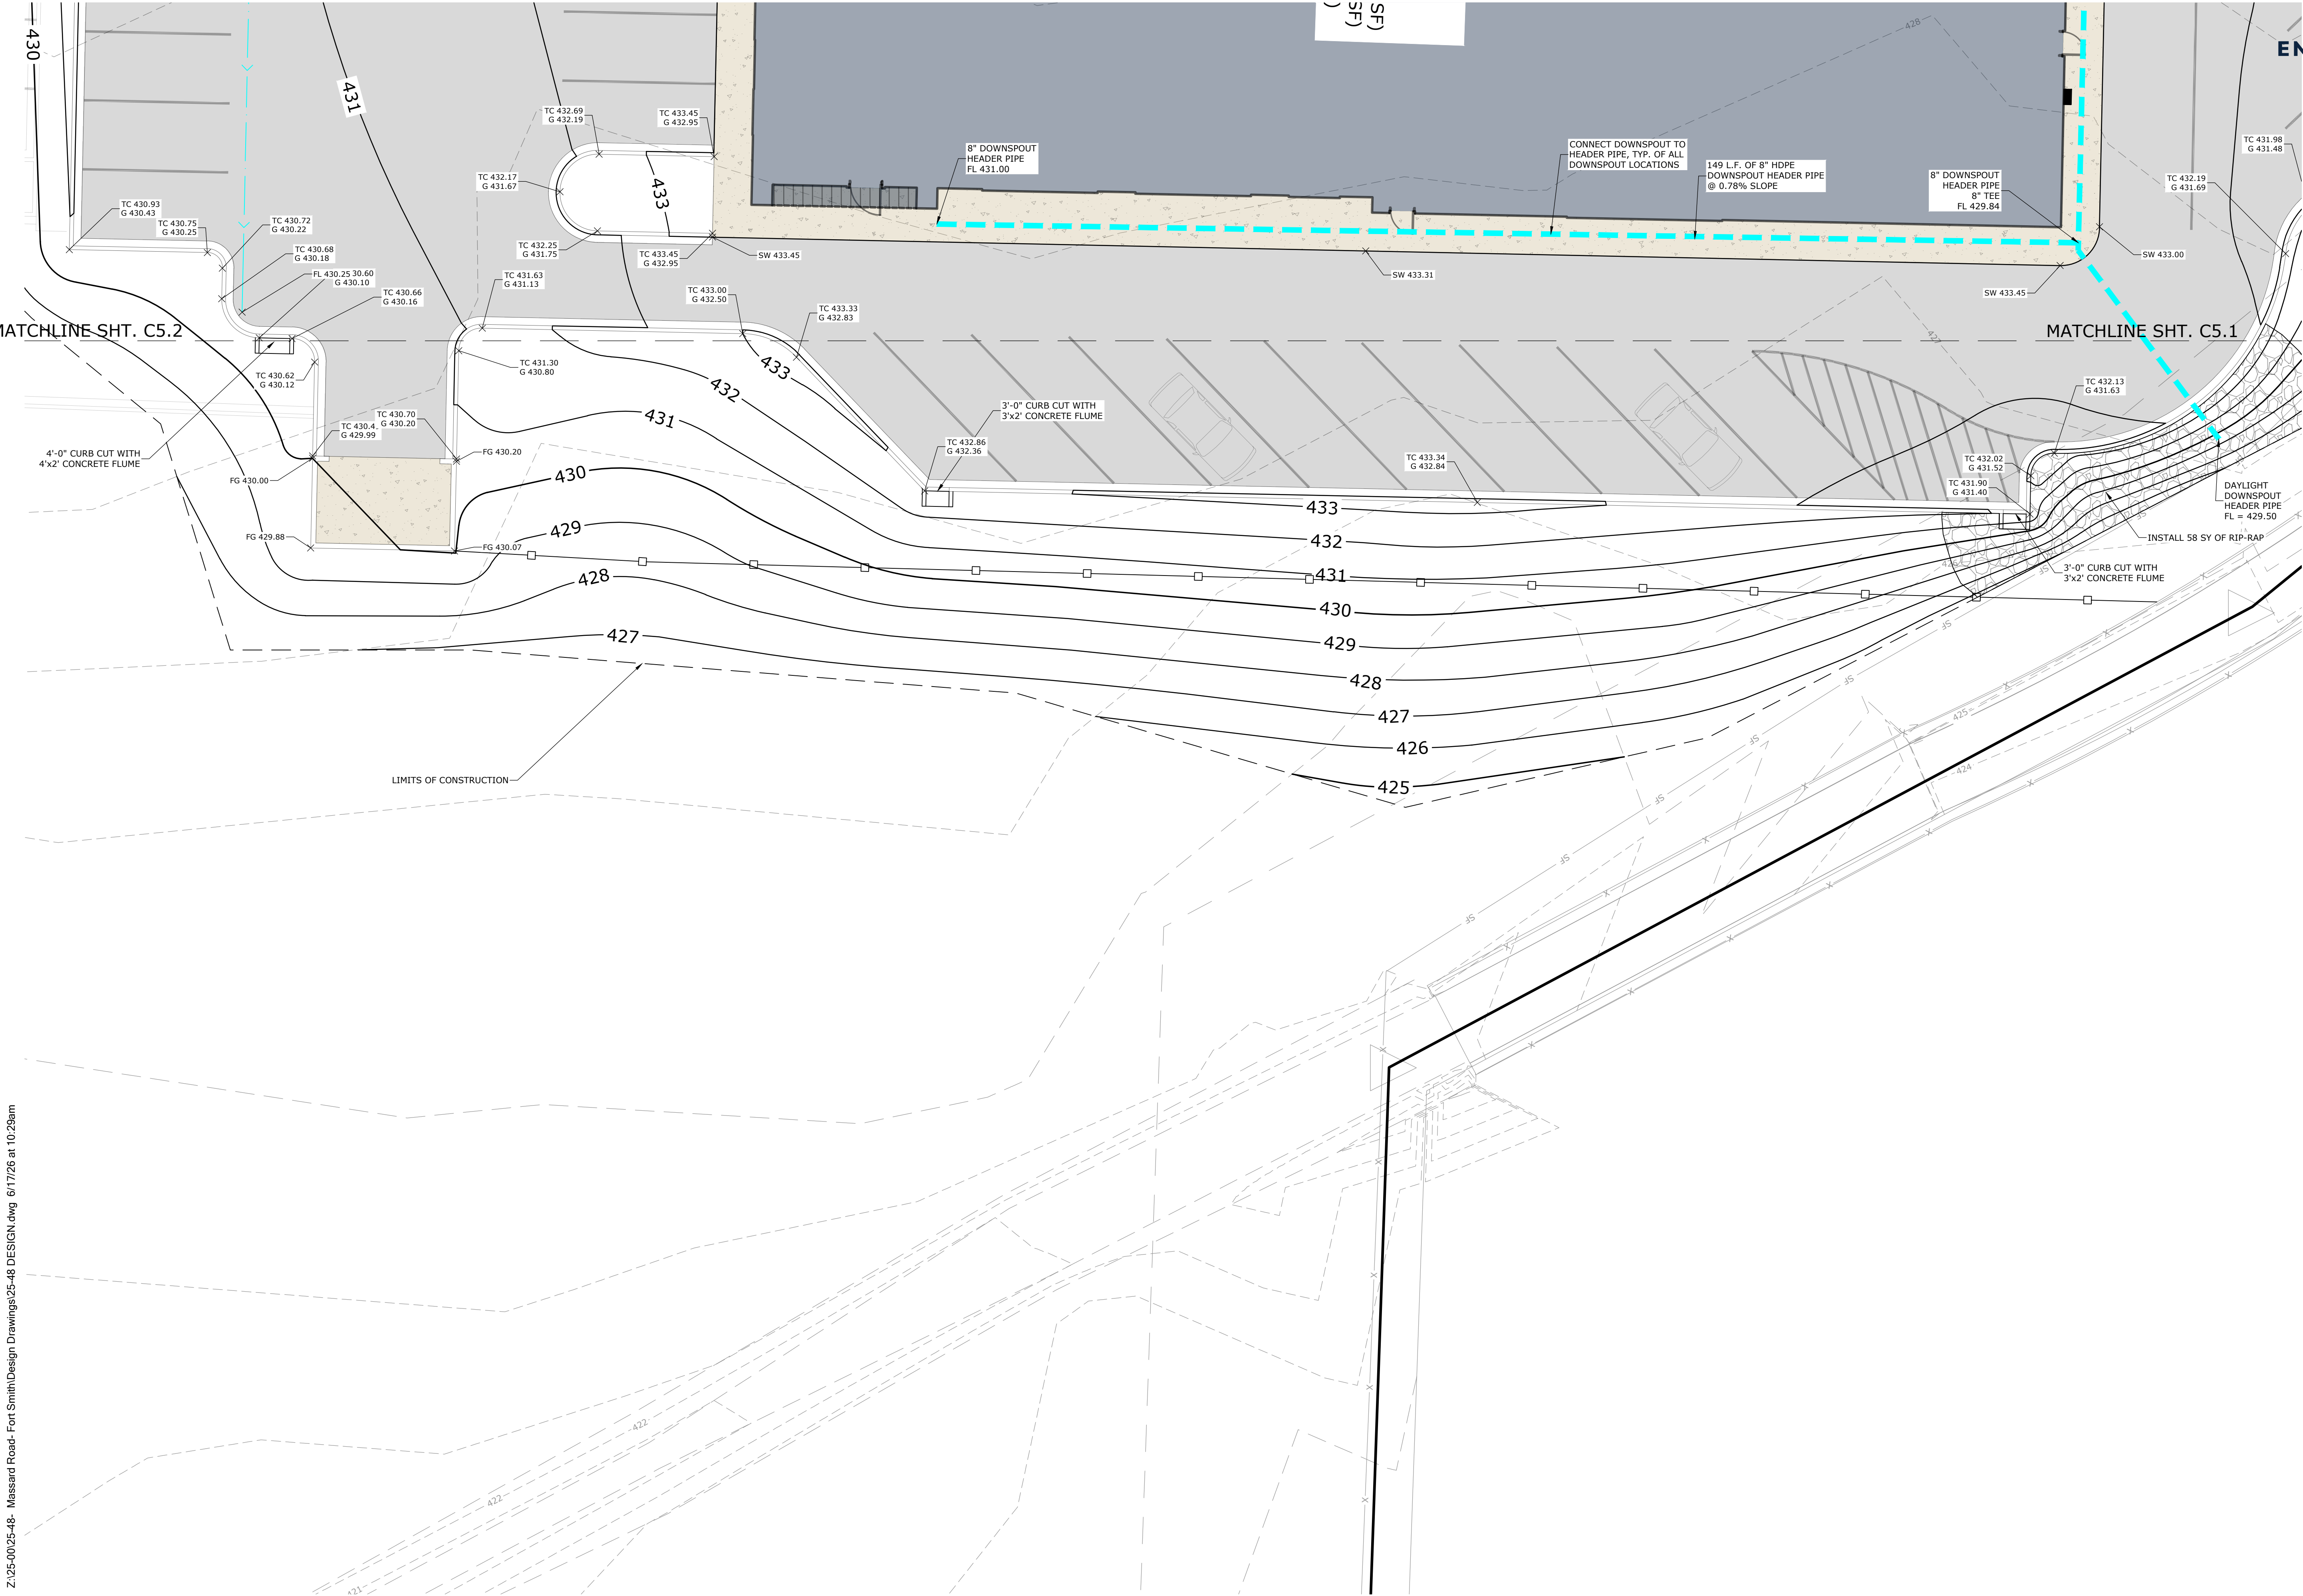

MASSARD ROAD
ARCARE

2709 MASSARD RD
FORT SMITH, AR

DAVIDSON
ENGINEERING

DE

210 W. ARCH AVE., STE. D
DAVIDSONENGINEERS.COM
SEARCY, AR 72143
TEL. 501.388.2178

05 10 15 20

1" = 10'

NORTH

STATE OF
ARKANSAS

LICENSED
PROFESSIONAL
ENGINEER

No. 19096
DAVIDSON
05/22/2026

REVISIONS:

PROJECT NUMBER:
DE25-48
DATE:
MAY 2026

C5.3
GRADING &
DRAINAGE PLAN