




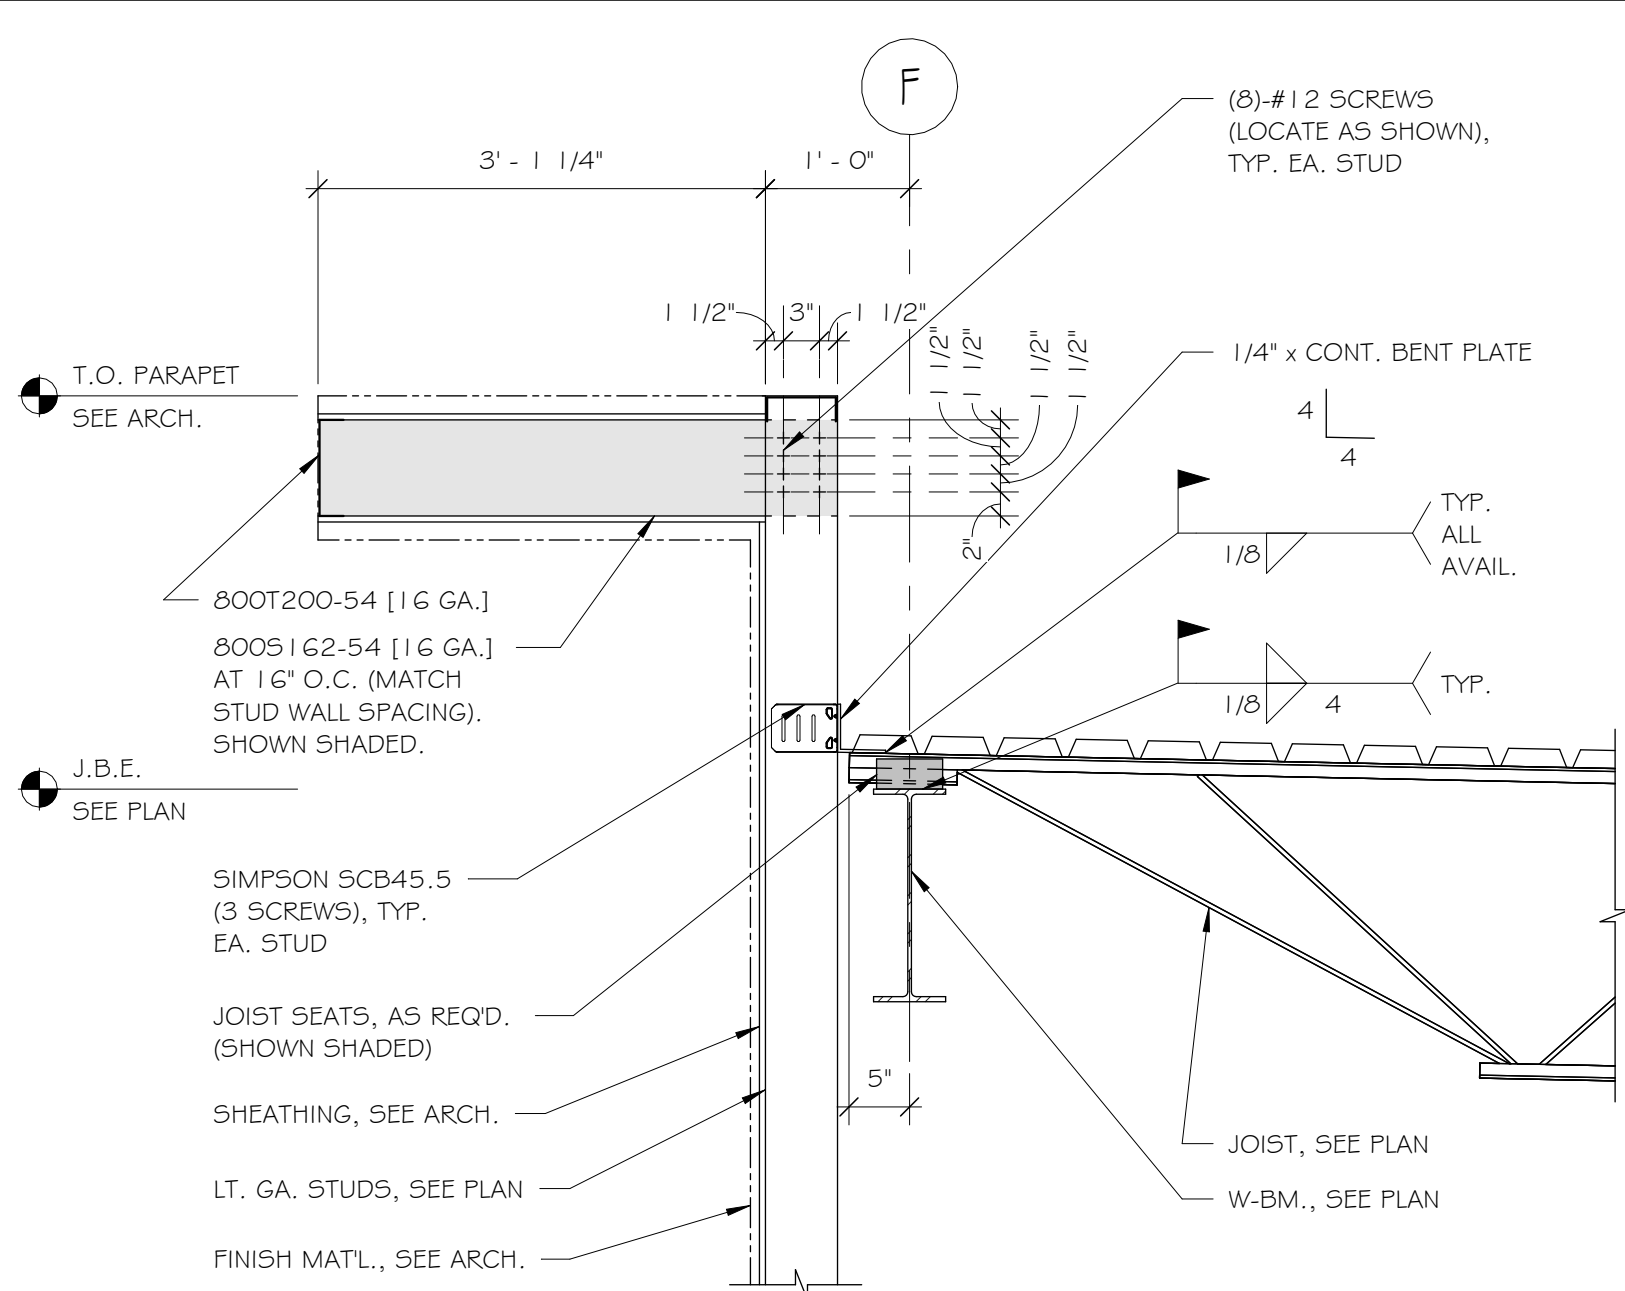


1 TYP. WALL SECTION AT HIGH ROOF
3/4" = 1'-0"

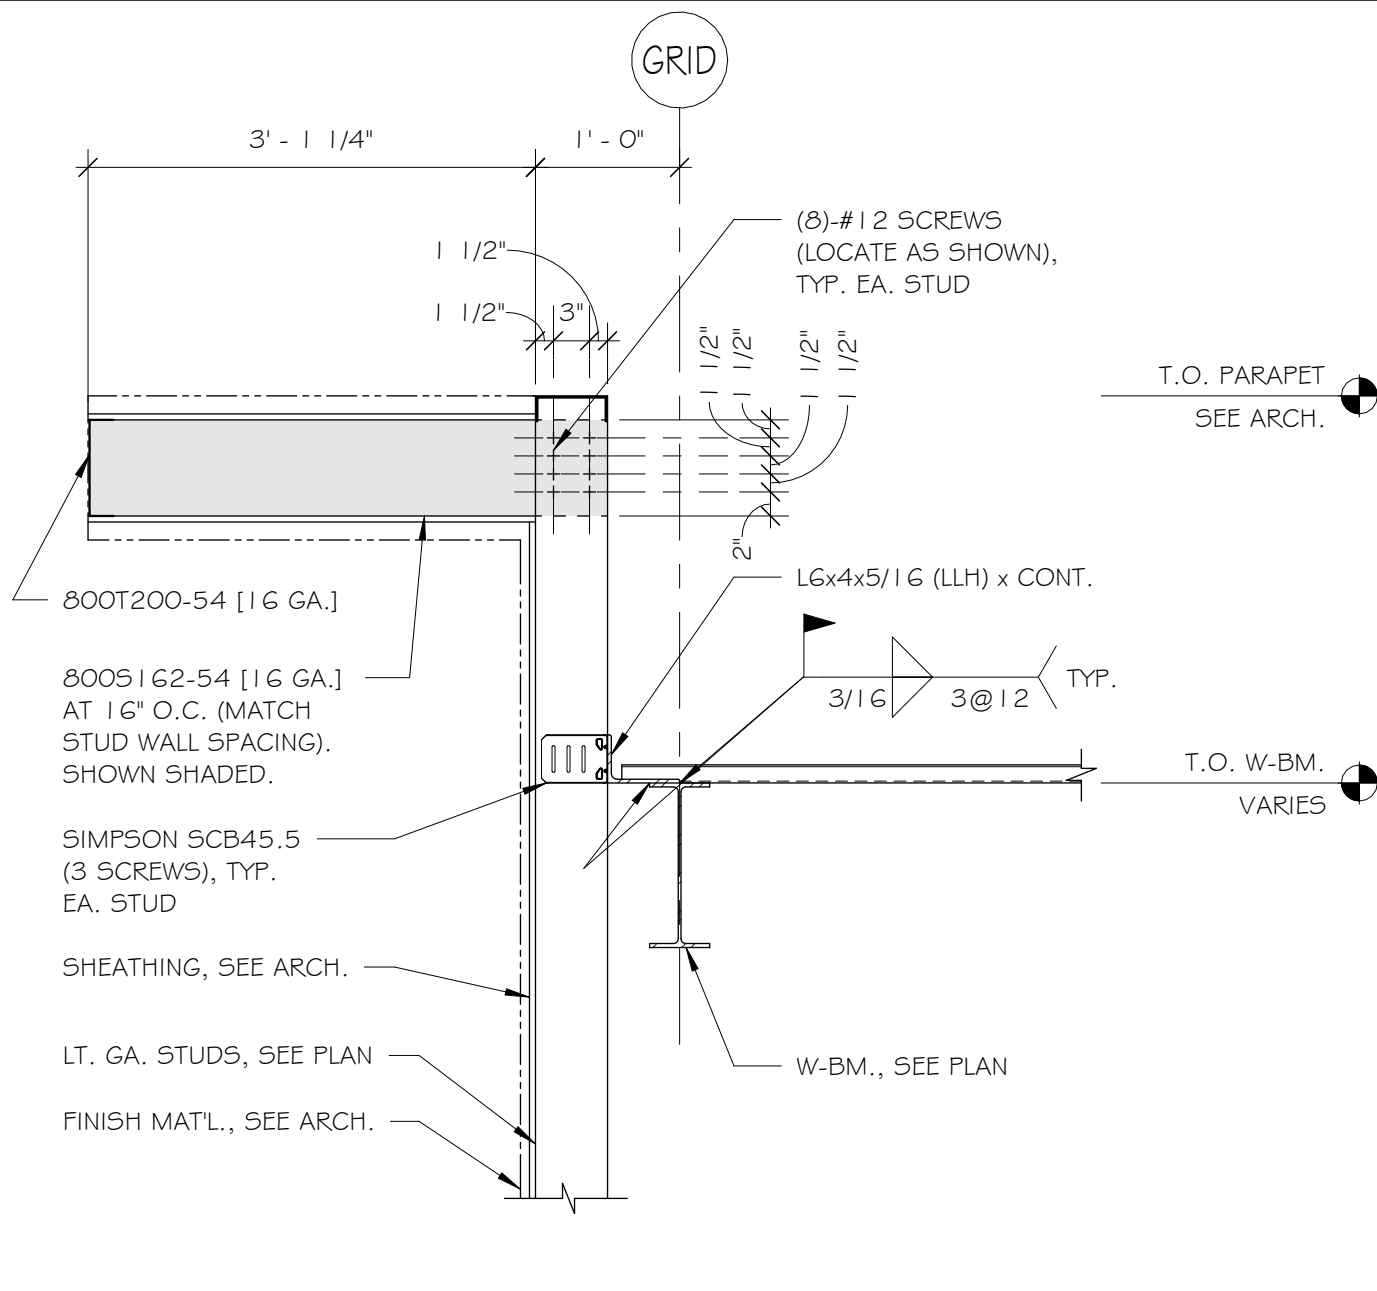


2 SIDE WALL AT HIGH ROOF
3/4" = 1'-0"

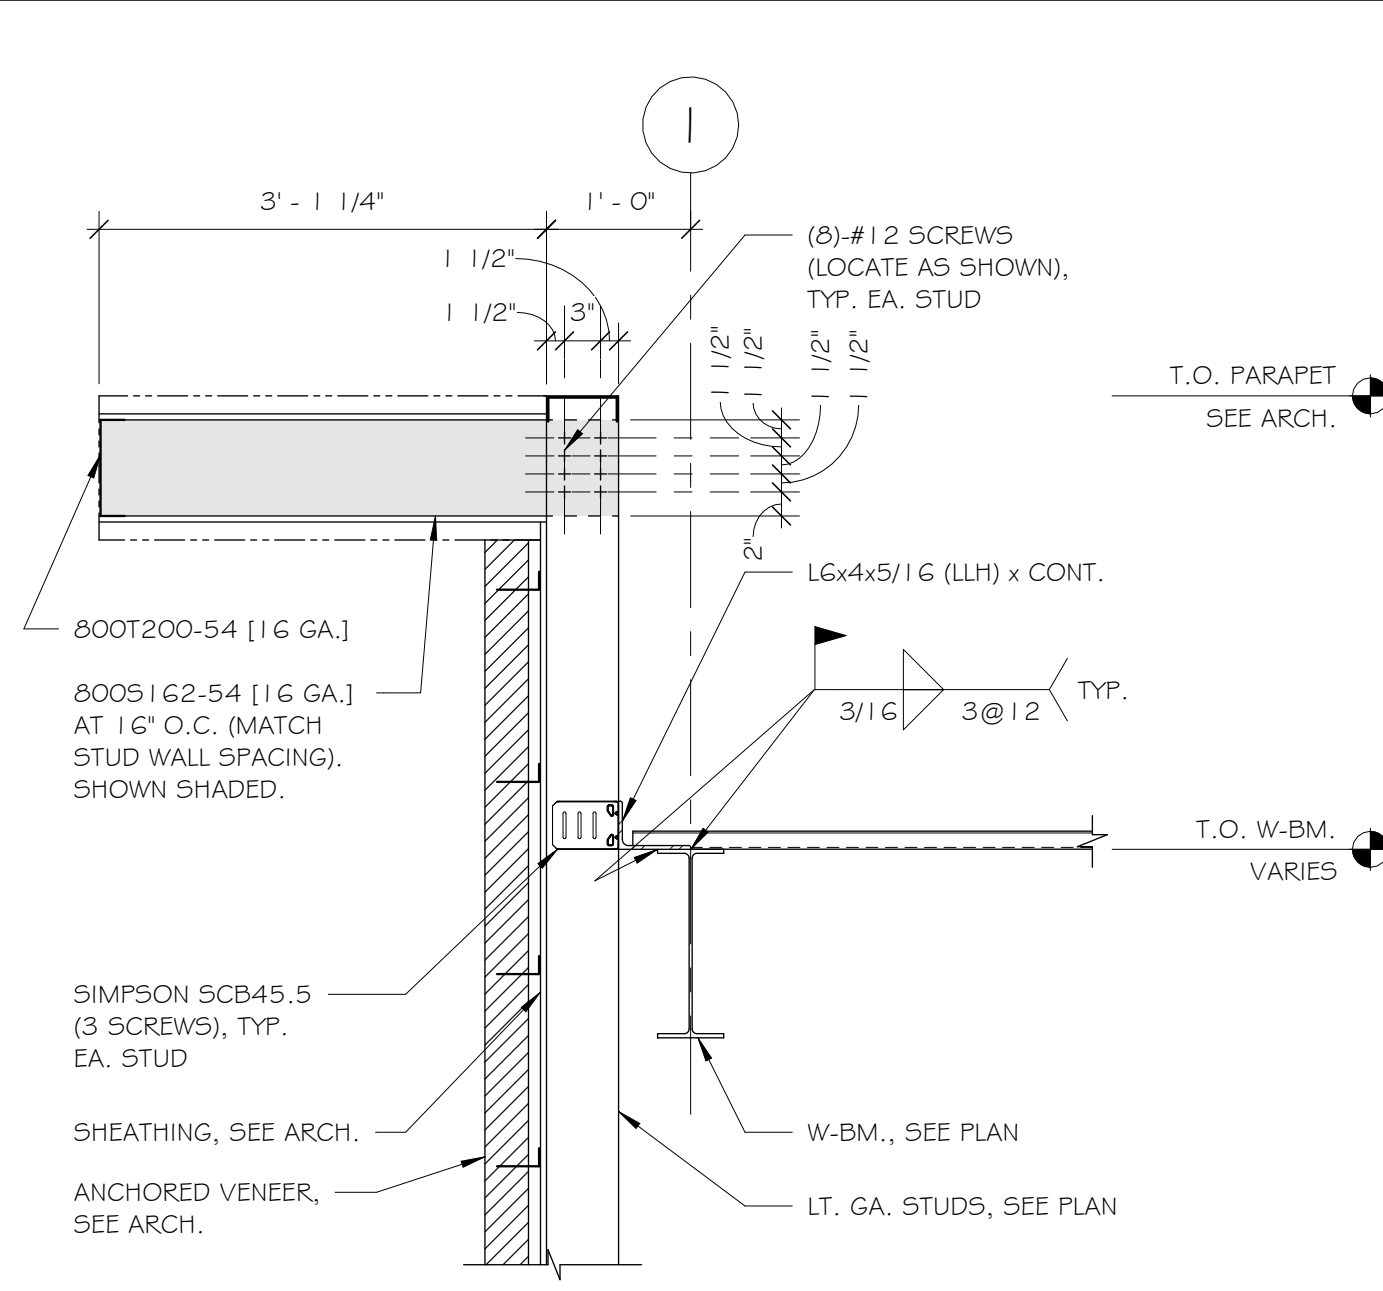


3 SIDE WALL AT HIGH ROOF W/ VENEER
3/4" = 1'-0"

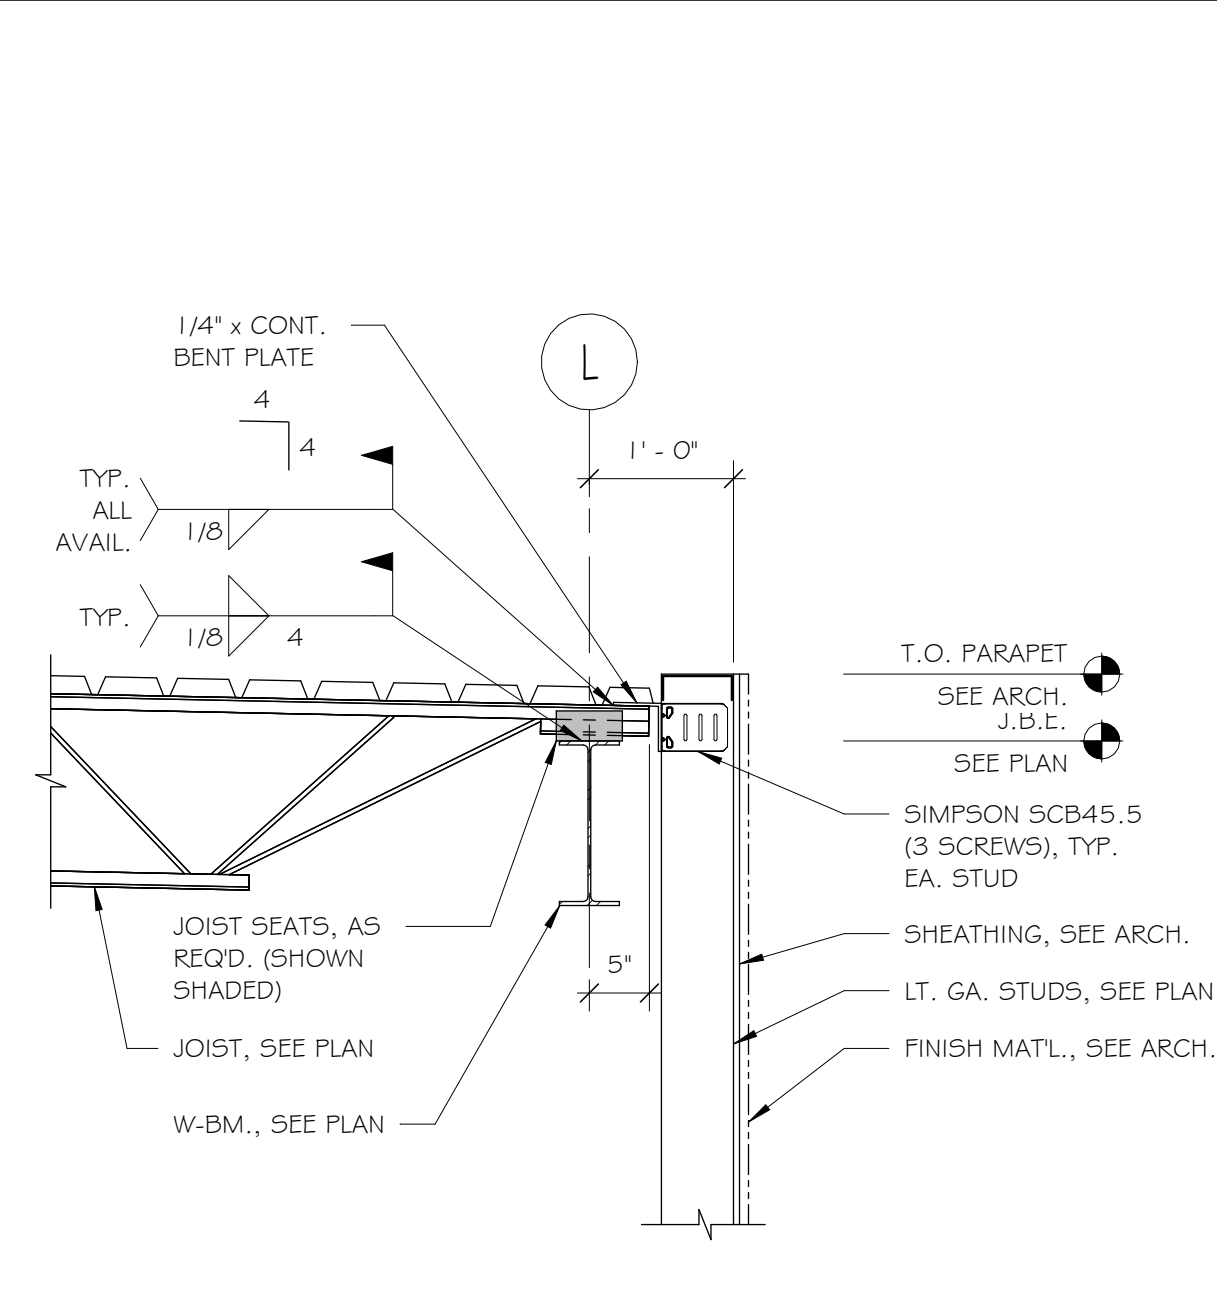


4 TYP. ROOF AT "REAR" WALLS
3/4" = 1'-0"

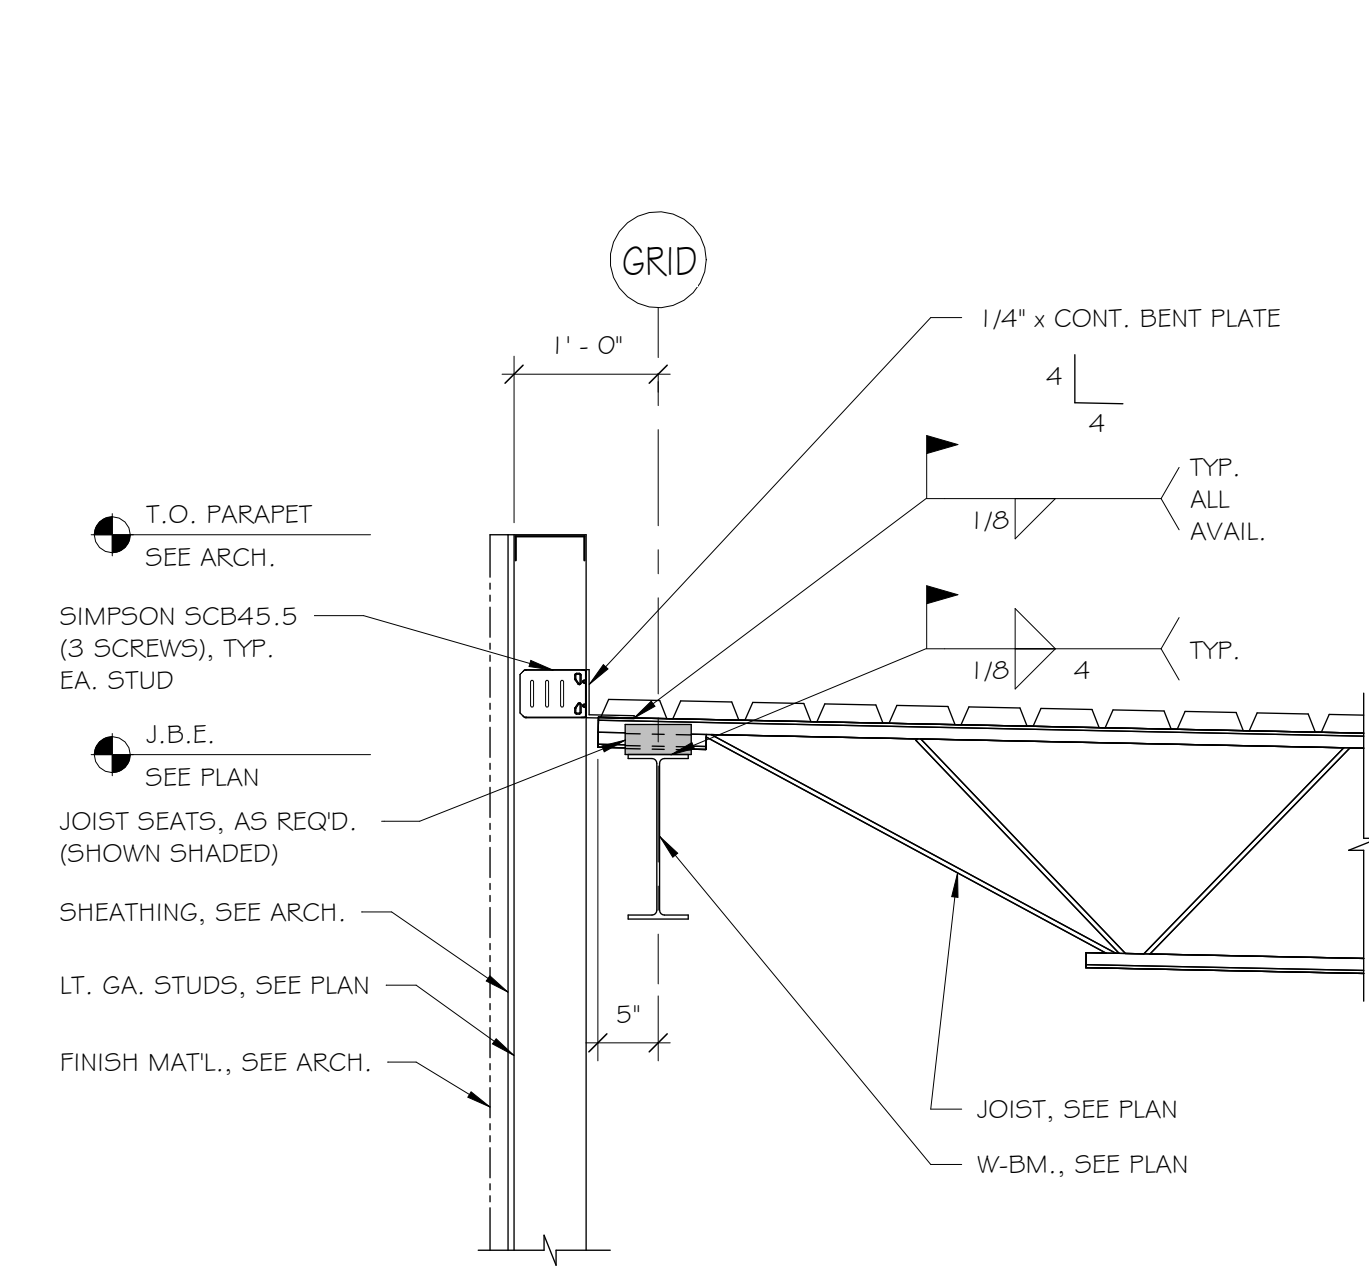


5 FRONT WALL SECTION AT "LO" ROOF
3/4" = 1'-0"

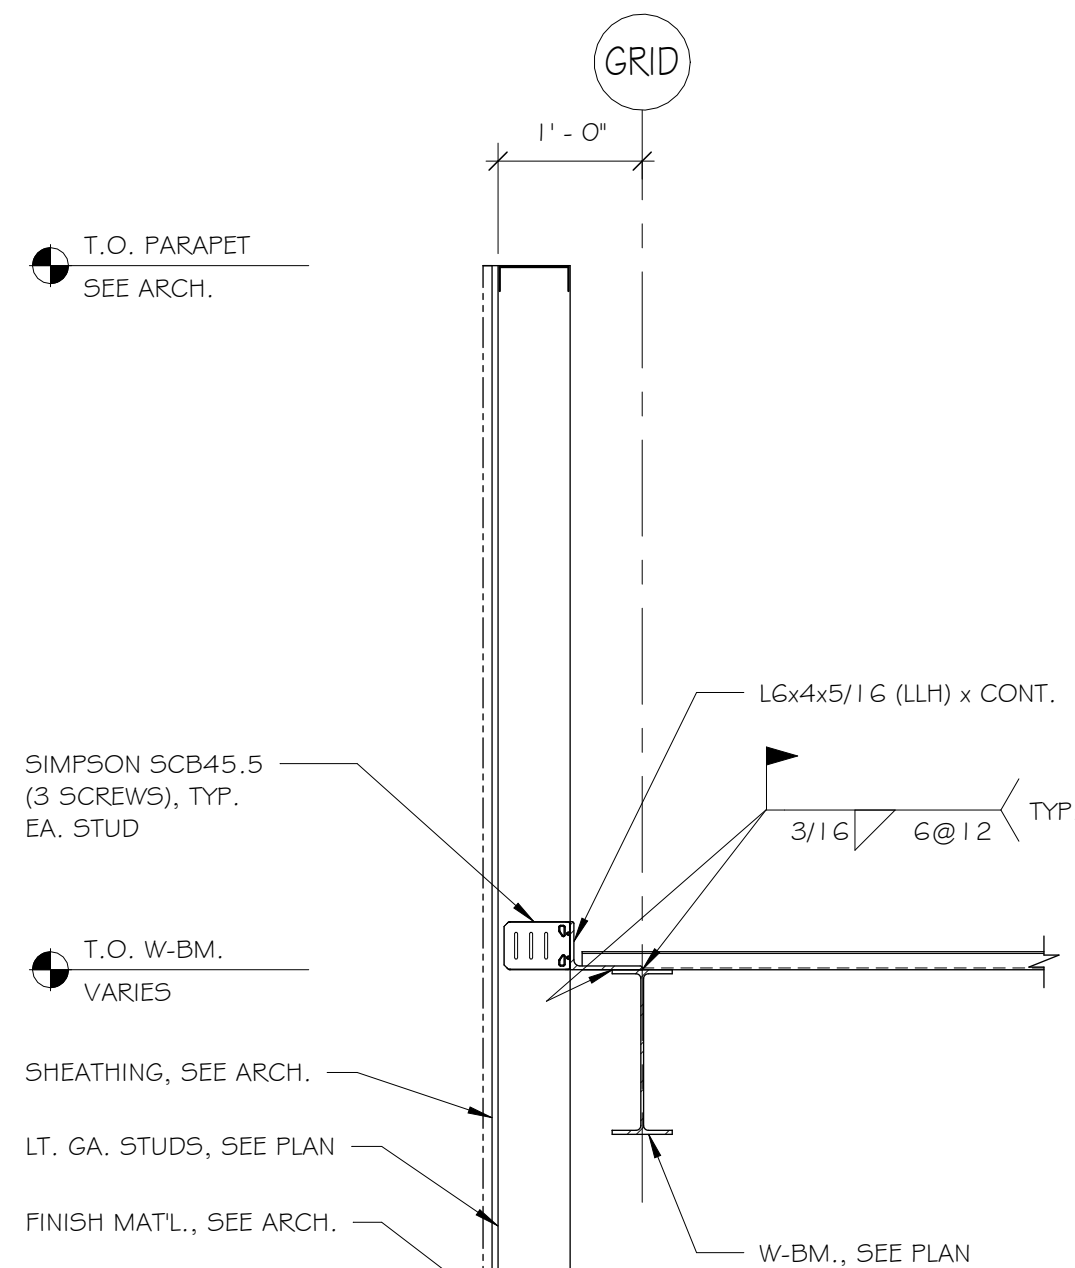


6 SIDE WALL AT "LO" ROOF
3/4" = 1'-0"

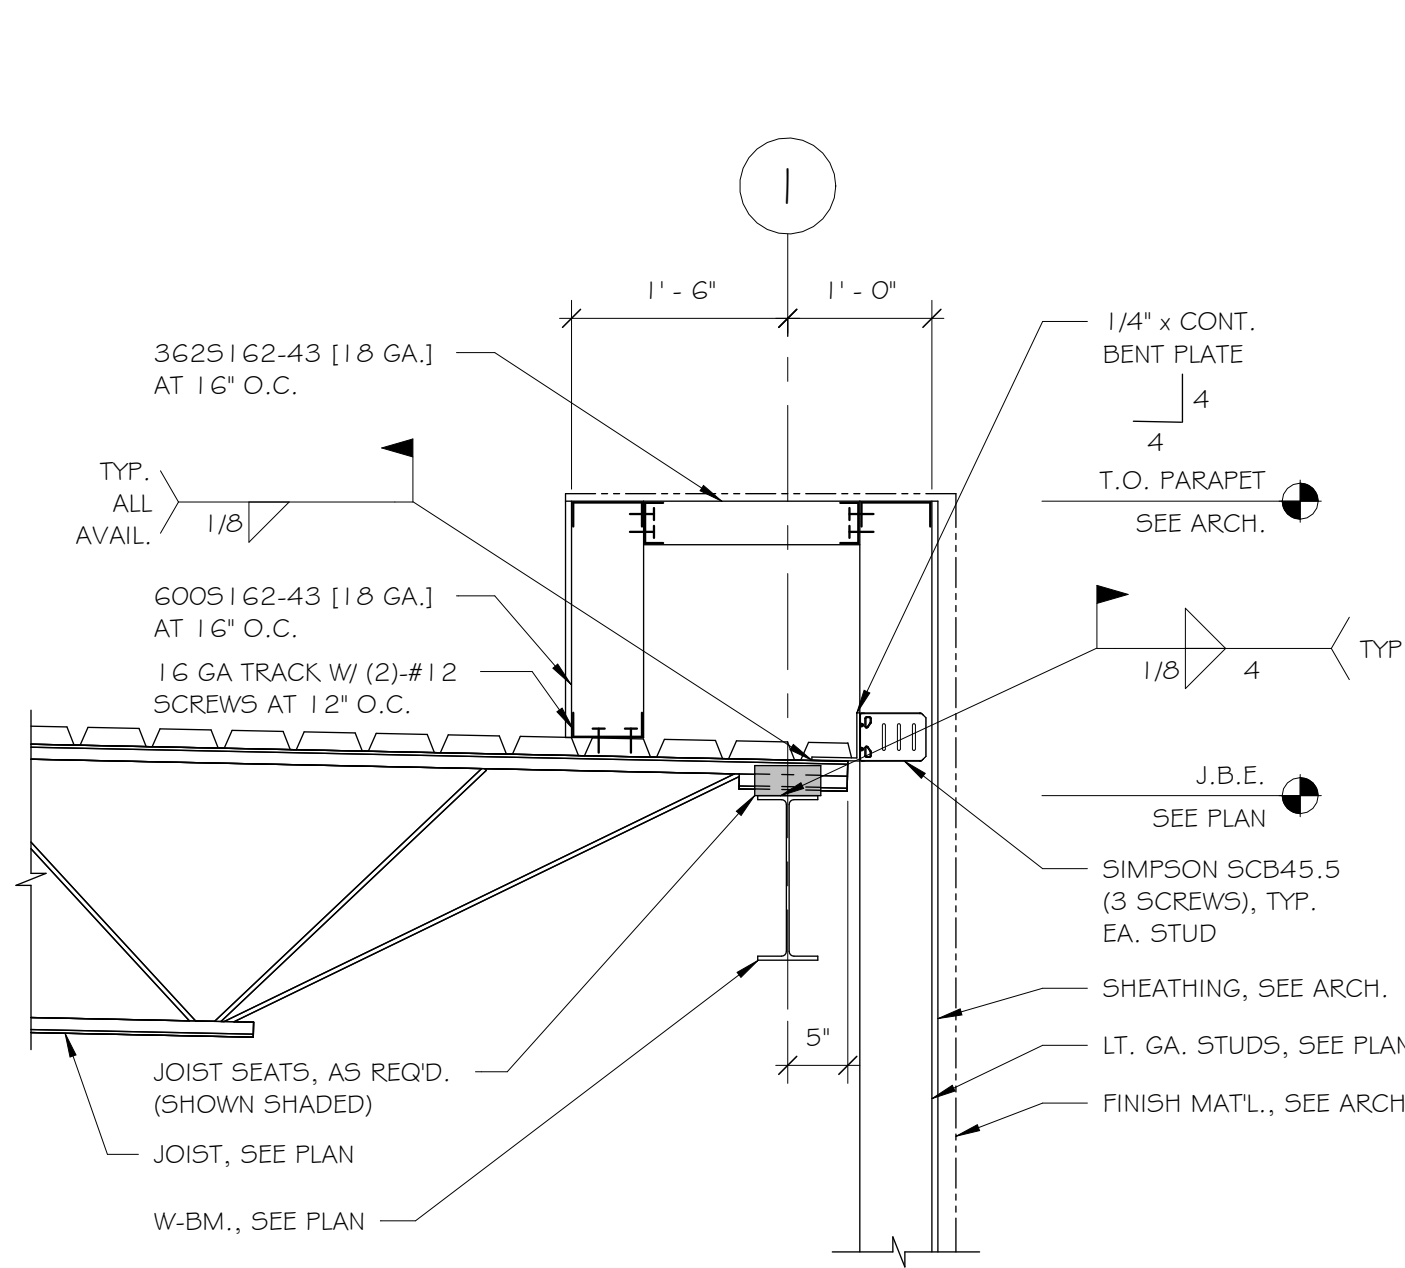


7 REAR WALL AT "LO" ROOF AT GRID 1
3/4" = 1'-0"

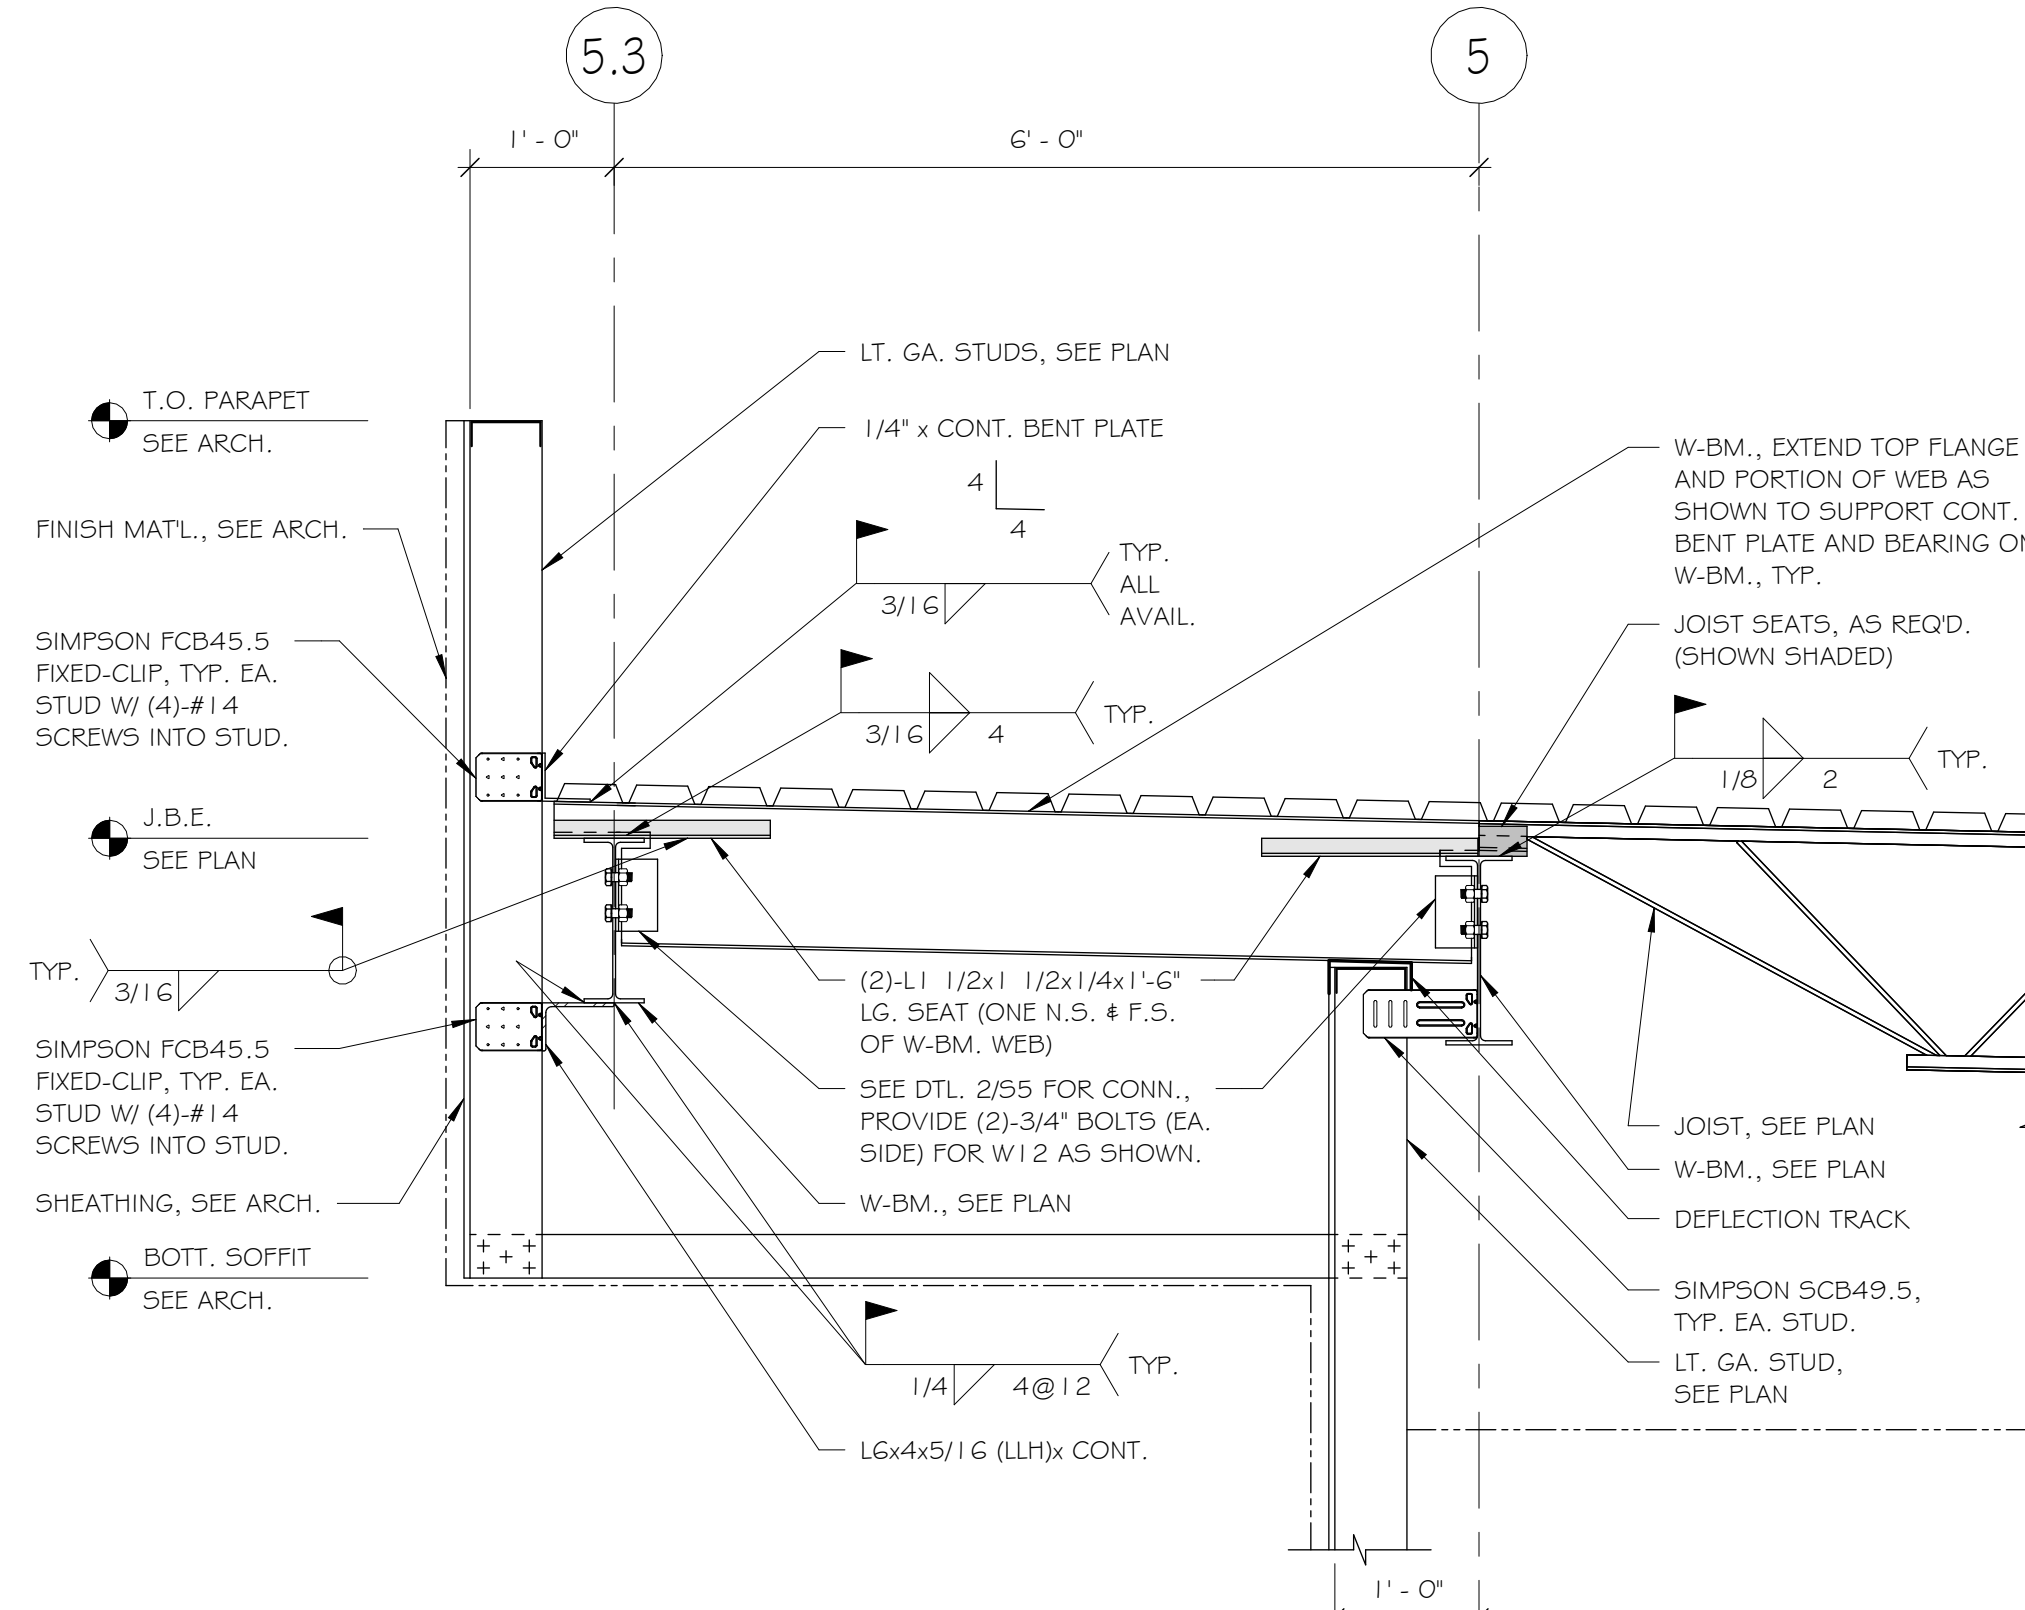


8 PHARMACY ENTRY AT GRID 5
3/4" = 1'-0"

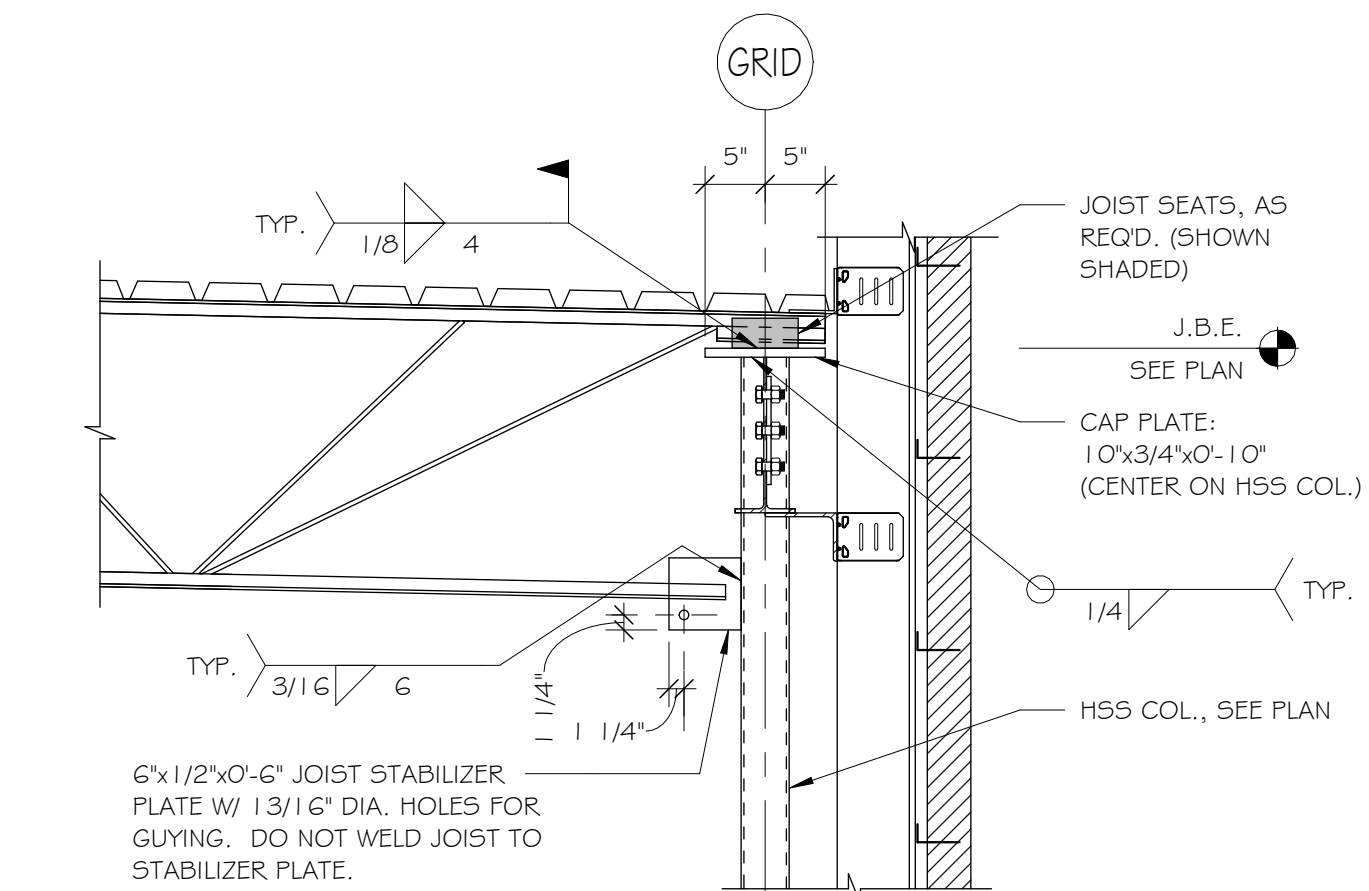


9 JOIST/HSS COL. AT LO ROOF REAR WALL
3/4" = 1'-0"

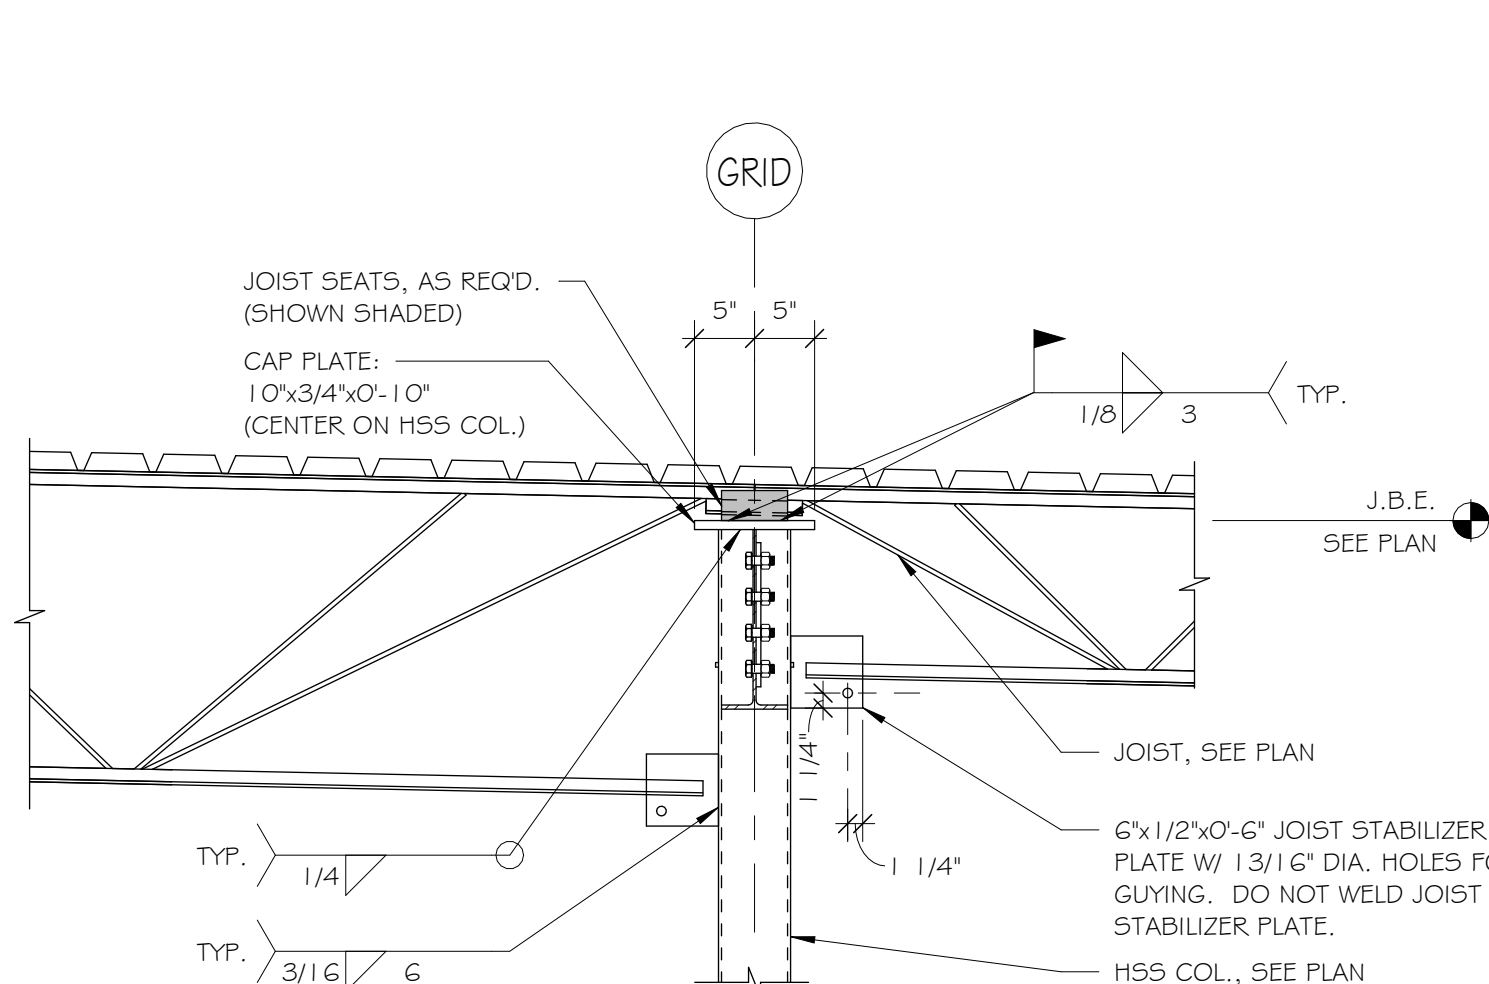

10 JOIST/HSS COL. CONN. AT ROOF
3/4" = 1'-0"


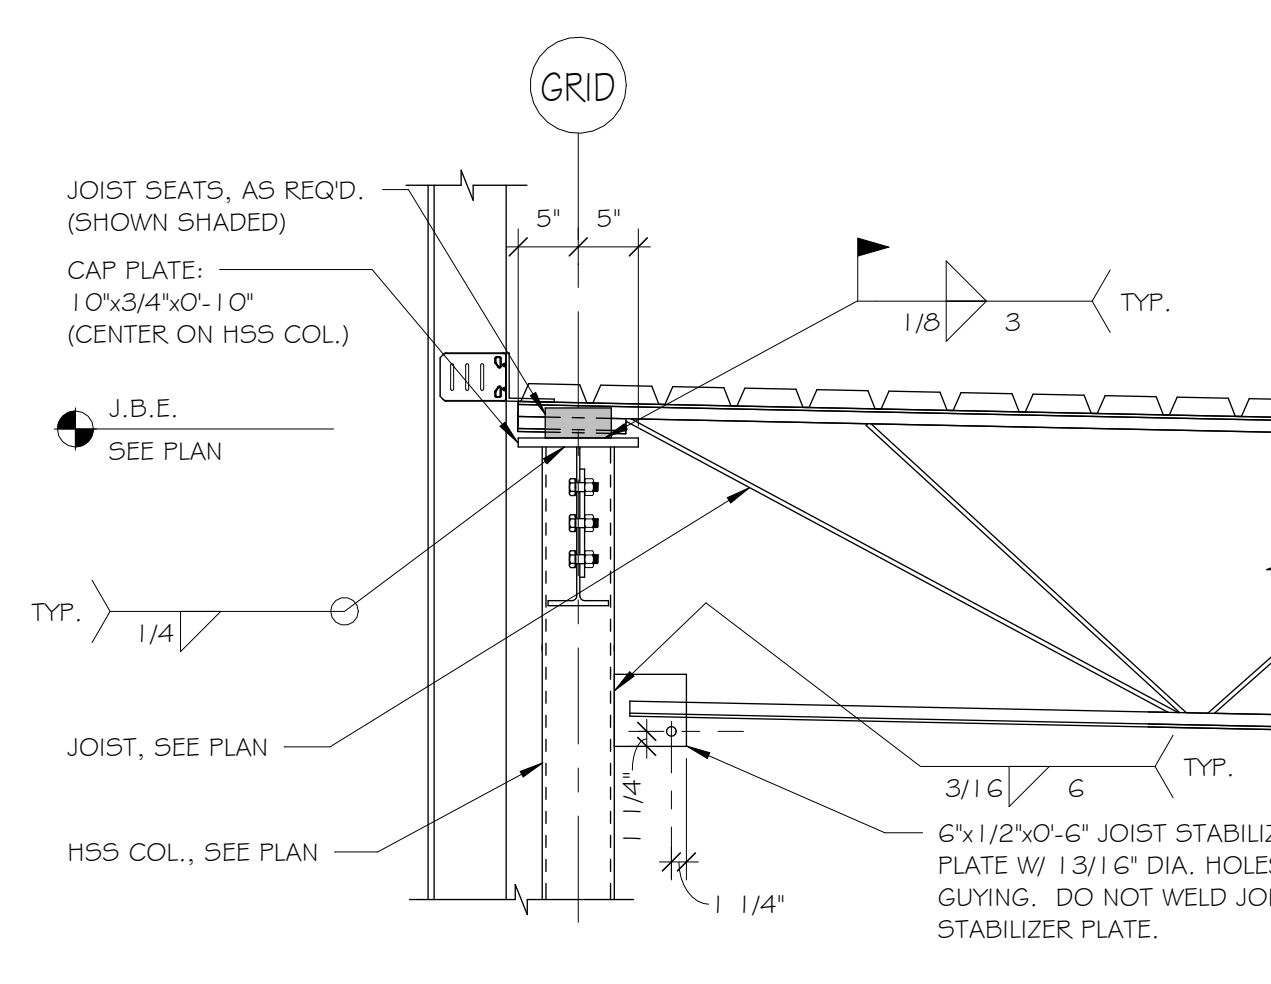


11 JOIST/HSS COL. CONN AT EXT. WALL AT ROOF
3/4" = 1'-0"

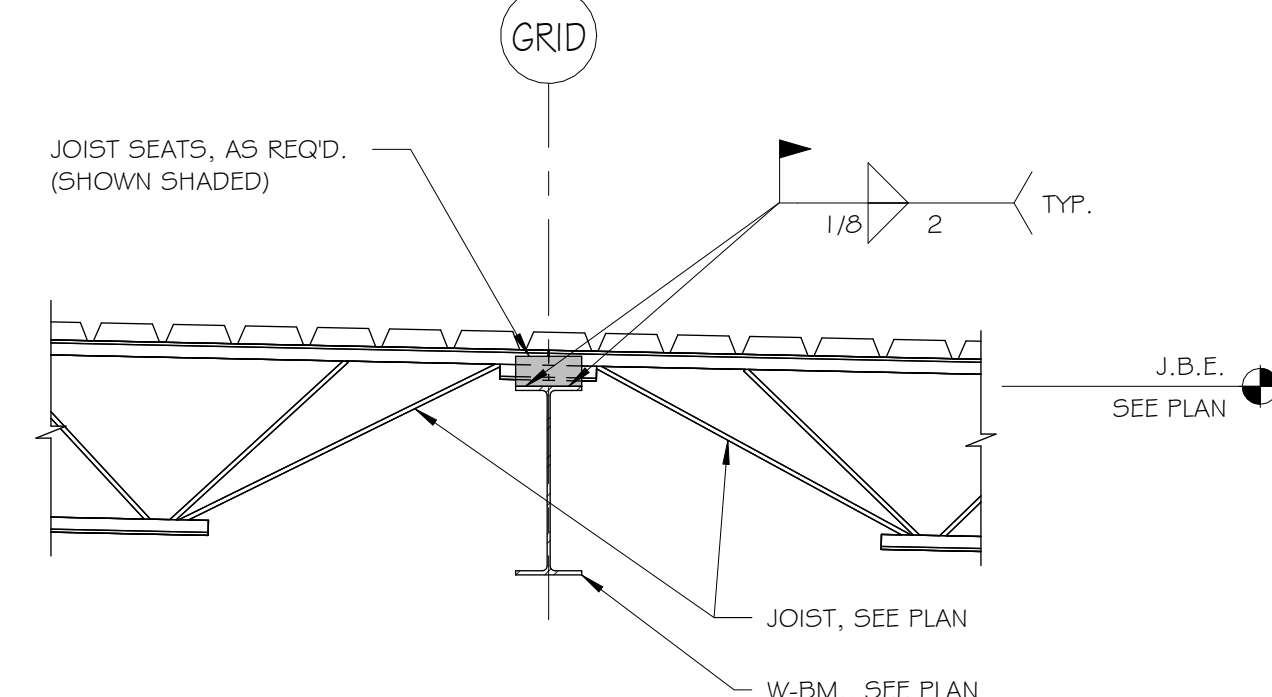

12 TYP. JOIST/W-BM. CONN. AT ROOF
3/4" = 1'-0"

JLA Engineers Incorporated
STRUCTURAL CONSULTANTS
P.O. BOX 13
TONTITOWN, AR 72770
TELEPHONE: (479) 770-6650
JLA JOB #3262

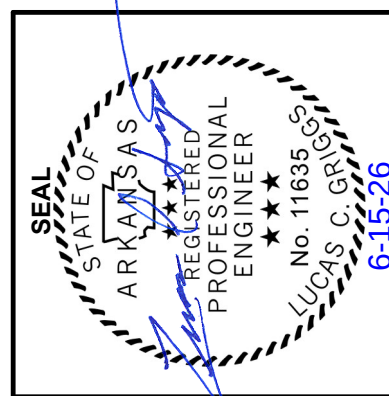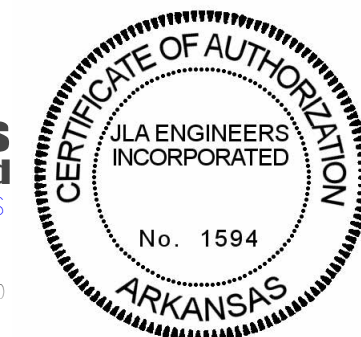

KEY ARCHITECTURE INC.
P.O. BOX 748 FAYETTEVILLE, ARKANSAS 72702
PH: 479.444.6066 FAX: 479.444.1445

FOR PERMIT & CONSTRUCTION

Revision	Schedule	Description
Rev. #	Date	

NEW Arcare Medical Office Building
2709 Massard Rd
FT. SMITH, AR 72903
Arcare
117 S. 2ND ST.
AUGUSTA, AR 72006

DATE 06/15/26	DRAWN BY LCG
PROJECT # 2517	CHECKED BY LCG
SHEET S7	FRAMING DETAILS

These Drawings and Specifications are the exclusive property of Key Architecture Inc. and are protected by Copyright. Use or reproduction is prohibited without written consent.