

1

2

3

4

B

C

B

B

C

C

C

C

D

D

D


D

E


E

E


E

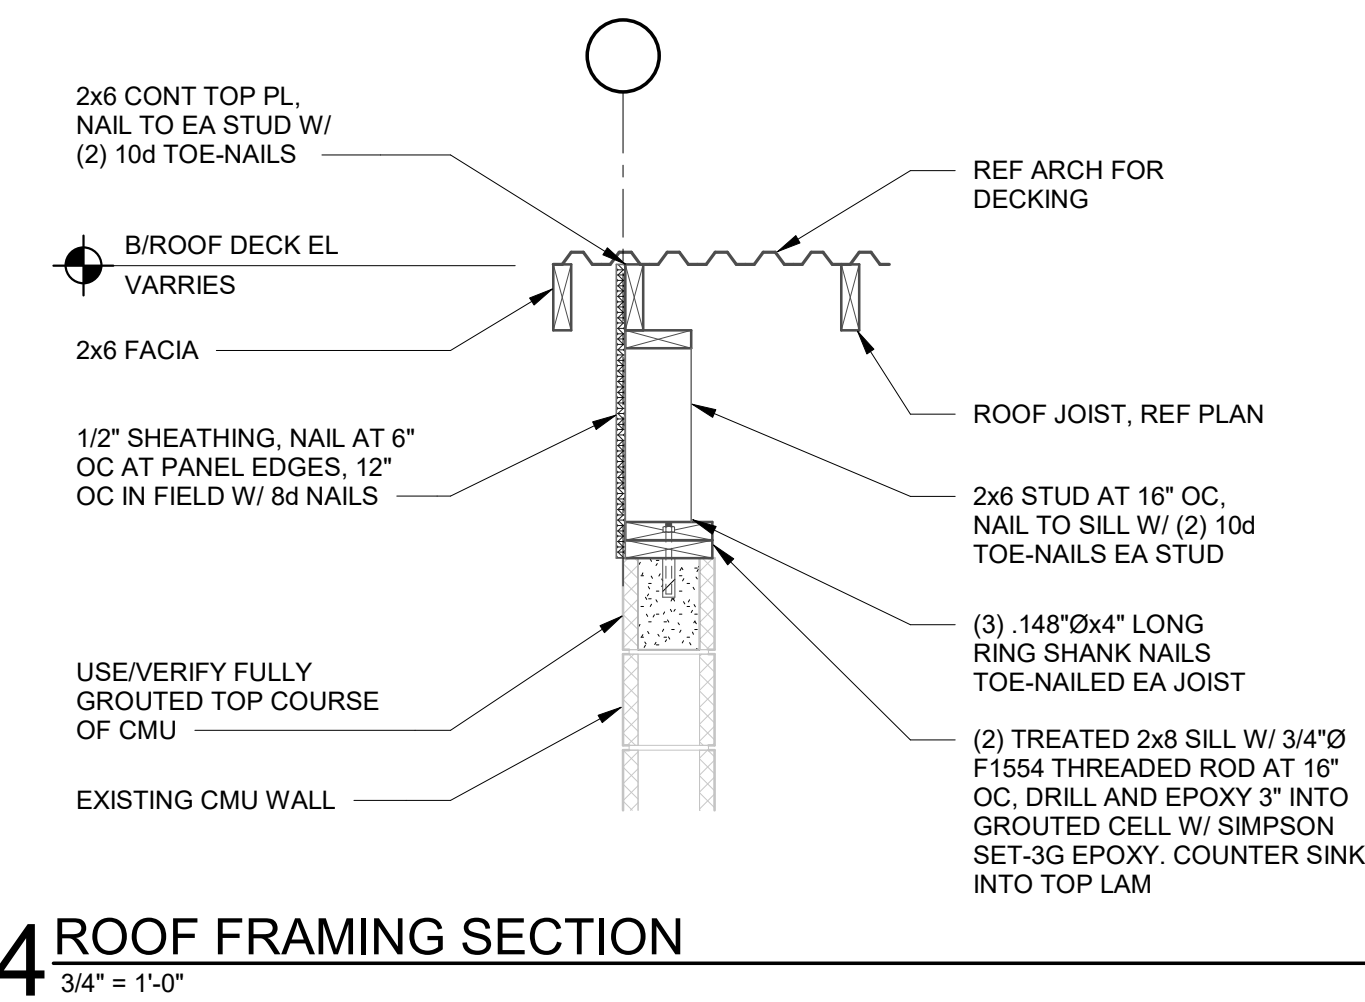


4 ROOF FRAMING SECTION
3/4" = 1'-0"

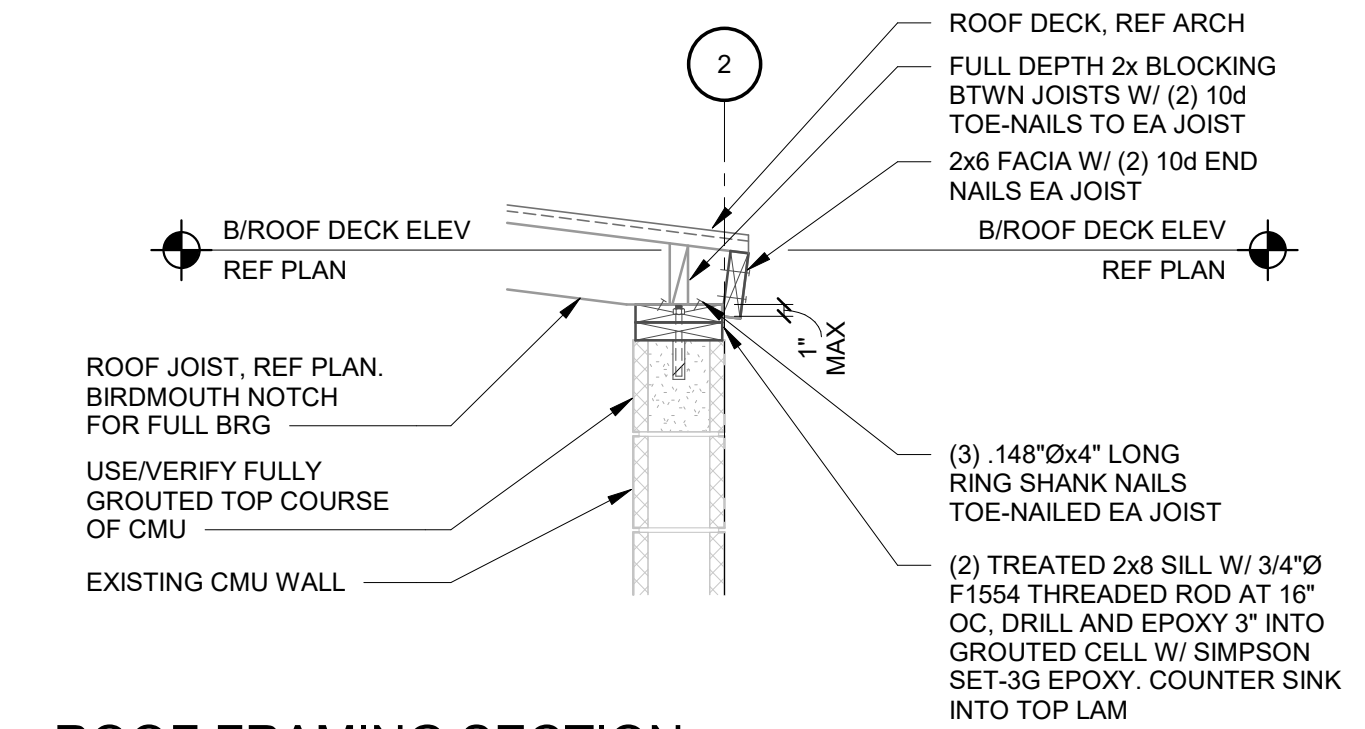



3 ROOF FRAMING SECTION
3/4" = 1'-0"

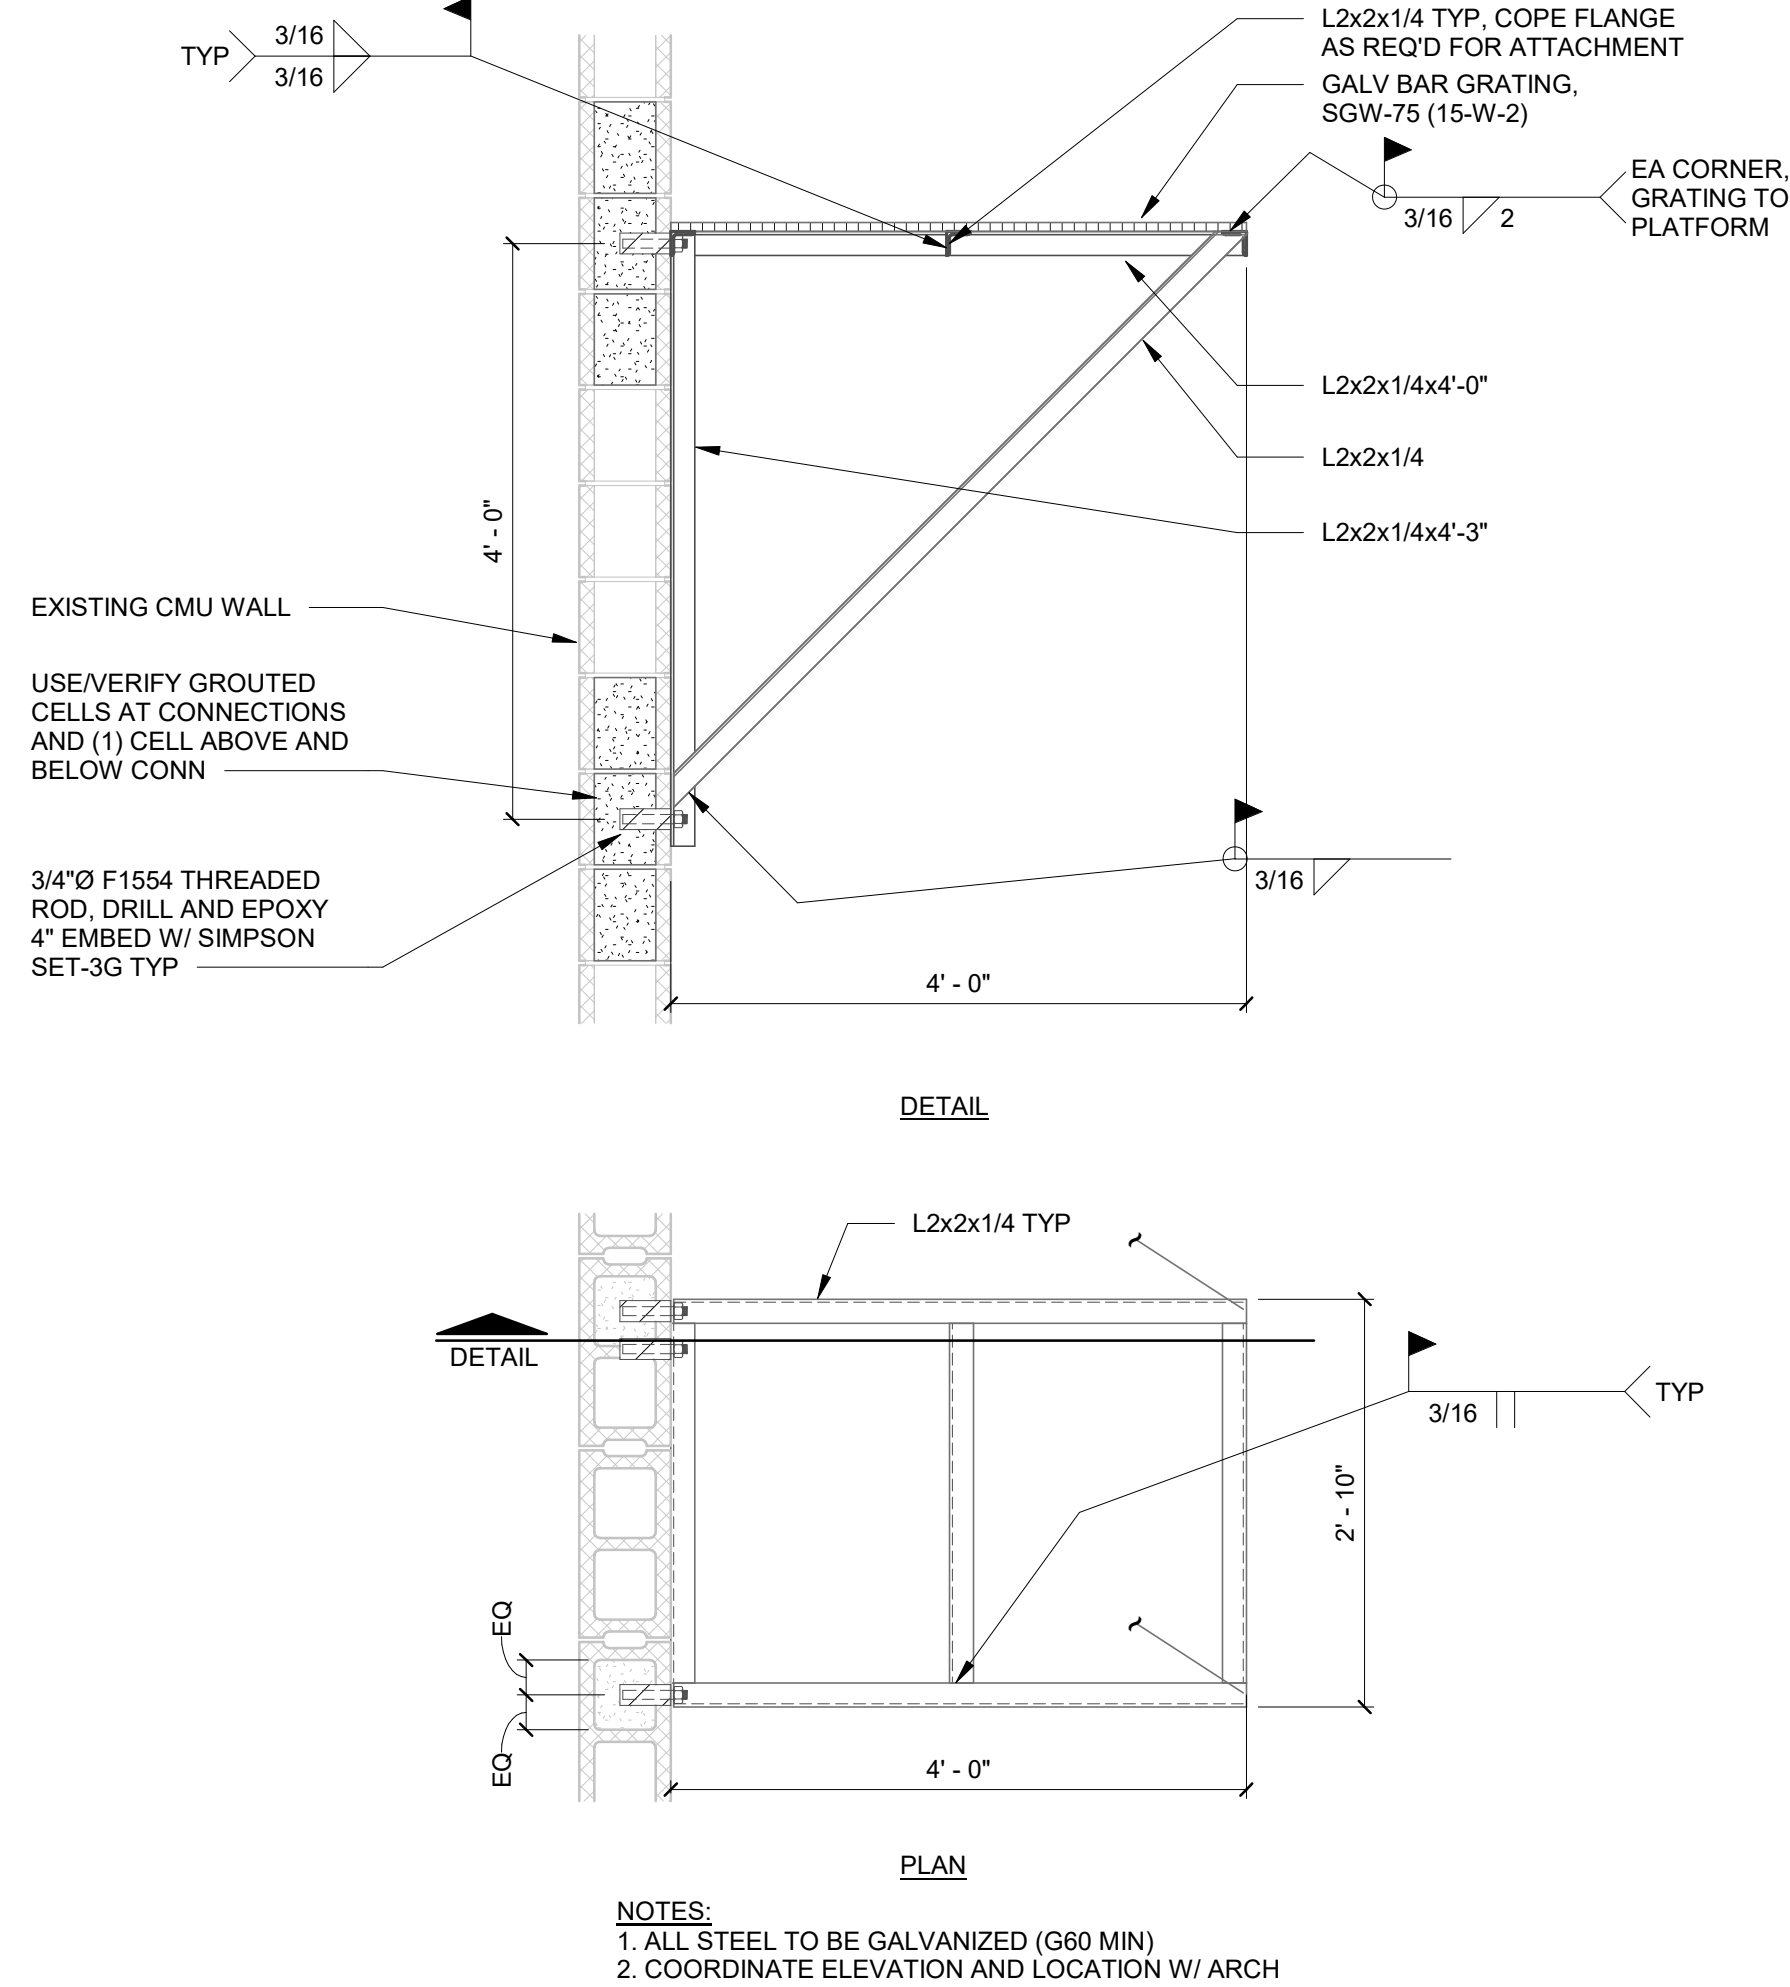

6 CONDENSER FRAMING DETAIL
3/4" = 1'-0"

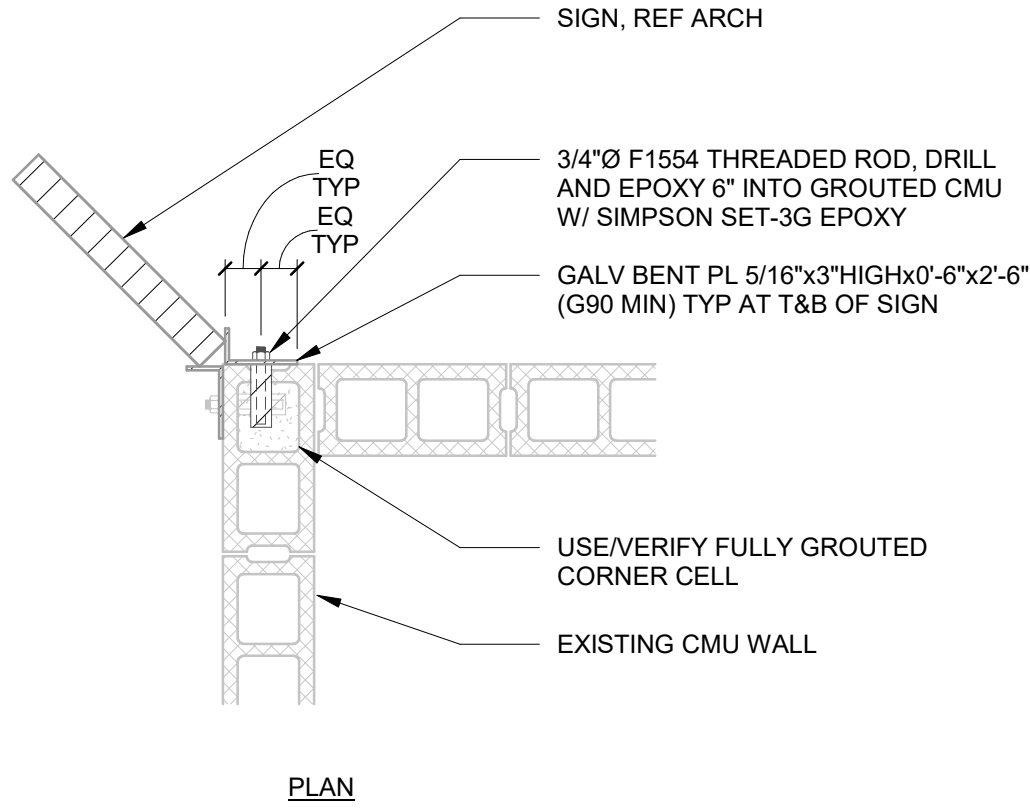


5 SIGN FRAMING
3/4" = 1'-0"

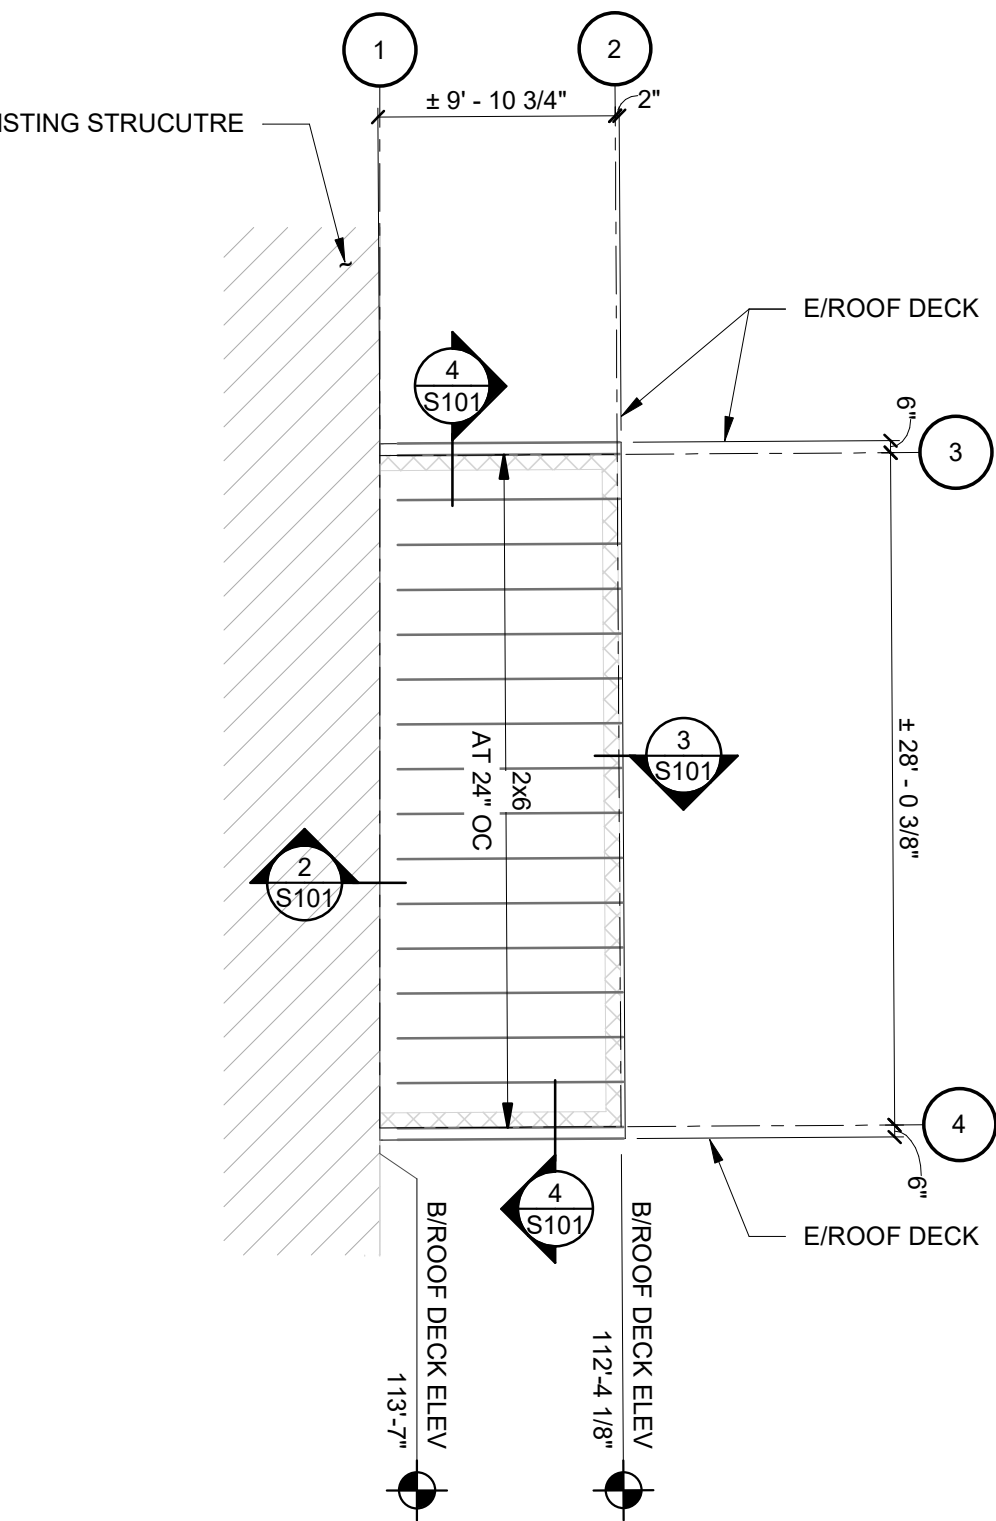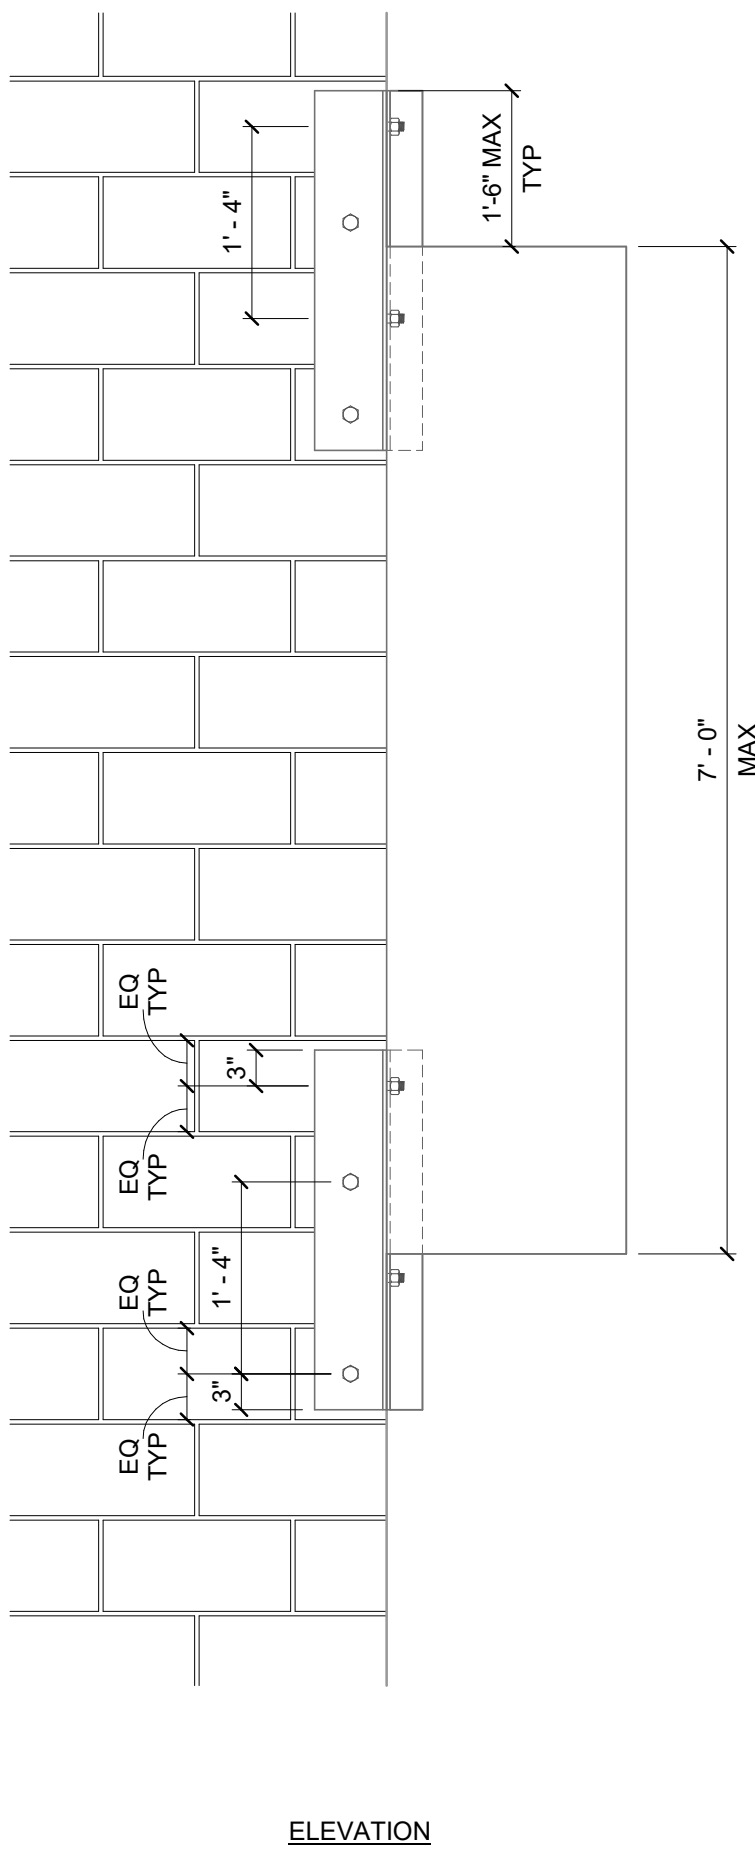

1 ROOF FRAMING PLAN
1/8" = 1'-0"

PLAN SYMBOLS

 

WALL LEGEND



FLOOR FRAMING PLAN SHEET NOTES:

1. REF PLAN FOR B/ROOF DECK ELEVATION.
2. REF ARCH FOR TOP OF EXISTING CMU ELEVATION.
3. BEAMS ARE EQUALLY SPACED BETWEEN GRID LINES UNLESS NOTED OTHERWISE.
4. REFER TO ARCHITECTURAL DRAWINGS FOR DIMENSIONS NOT INDICATED.
5. NO HANGING LOADS SHALL BE APPLIED TO ROOF SHEATHING.

FIELD VERIFICATION NOTES:

1. VERIFY ALL DIMENSIONS AND EXISTING STRUCTURAL MEMBER SIZES IN THE FIELD PRIOR TO FABRICATION OF STRUCTURAL ITEMS. EXISTING PORTION OF PLANS ARE FROM ORIGINAL DESIGN DRAWINGS OR A PRELIMINARY FIELD SURVEY, WHICH MAY OR MAY NOT REFLECT ACTUAL AS-BUILT CONDITIONS OR DIMENSIONS. IF ANY DISCREPANCIES ARE FOUND BETWEEN WHAT IS SHOWN ON THE DRAWINGS AND WHAT EXISTS IN THE FIELD, CONTACT THE ENGINEER-OF-RECORD TO DETERMINE WHAT SHOULD BE DONE TO MATCH EXISTING CONDITIONS AS REQUIRED. BEGINNING OF FABRICATION MEANS ACCEPTANCE OF EXISTING CONDITIONS.
2. CONTRACTOR SHALL CONFIRM ALL DIMENSIONS AND ELEVATIONS FOR NEW CONSTRUCTION WITH THE ARCHITECTURAL DRAWINGS PRIOR TO FABRICATION AND CONSTRUCTION.

Project Number: 18.26-2

Owner
HOME GROWN IN SOUTH YARD
417 MLK
Fayetteville, Arkansas

Issue:
PROGRESS
Date:
04.20.2026

REVISIONS
Description Date

S101
ROOF FRAMING PLAN
AND DETAILS

HUTTON
DESIGN + BUILD

PROGRESS
PRINT

ALL WORK SHOWN ON THIS DRAWING IS
THE EXCLUSIVE PROPERTY OF HUTTON
CORPORATION AND IS NOT TO BE COPIED OR
REPRODUCED IN ANY WAY WITHOUT THE EXPRESS
WRITTEN CONSENT OF HUTTON CORPORATION.