

WENGER GENERAL NOTES FOR THIS PROJECT:

1. VERIFICATION OF BUILDING DIMENSIONS TO BE CONFIRMED BY GENERAL CONTRACTOR PRIOR TO CONSTRUCTION. PRODUCT IS PREFABRICATED IN STANDARD SIZES.
2. WALL/FLOOR AREA SPECIFIED FOR PRODUCT INSTALLATION MUST BE FREE OF OBSTRUCTIONS SUCH AS LIGHT SWITCHES, OUTLETS, HVAC, CLOCKS, SIGNS, ETC.
3. CLOSURE PANELS IN THE SELECTED COLOR COMBINATION ARE INCLUDED IN BID PRICE AND SHOWN AS PER DRAWING. ALL CHANGES TO APPROVED WENGER LAYOUT ON SITE OR AFTER INSTALLATION WILL INCUR ADDITIONAL CHARGES.
4. END COVER PANELS ARE INCLUDED IN BID PRICE AND SHOWN AS PER DRAWING. SEE INDIVIDUAL ROOM DRAWING FOR COLOR COMBINATION.
5. WENGER OFFERS STANDARD COLOR COMBINATIONS AS SHOWN ON CABINETS: COLOR SAMPLE CARD. NO OTHER OPTIONS AVAILABLE.

WENGER GENERAL CABINET NOTES:

1. IN AN AREA WHERE SOFFITS ARE TO BE CONSTRUCTED ABOVE WENGER CABINETS, A ROUGH OPENING HEIGHT OF 7'-6" IS REQUIRED FOR CABINET INSTALLATION.
2. CABINET DOORS HAVE LATCHES READY TO RECEIVE STANDARD PADLOCKS. PADLOCKS ARE NOT INCLUDED.
3. CABINETS ARE REPRESENTED IN THE FLOOR PLAN AT NOMINAL WIDTHS. AS A RESULT, SLIGHTLY MORE SPACE IS RESERVED THAN WHAT IS REQUIRED IN THE FIELD. THIS IS INTENDED TO REDUCE THE POTENTIAL FOR INTERFERENCES DURING INSTALLATION.
4. FOR RESULTING GAPS BETWEEN THE SIDE OF THE CABINET AND THE WALL, WENGER SUGGESTS RESERVING A MINIMUM 3" OF CLEARANCE FOR INSTALLATION OF CLOSURE PANELS. THESE CLOSURE PANELS ARE INDICATED WITHIN THE FLOOR PLAN WHERE APPLICABLE. WENGER WILL NOT INSTALL CLOSURE PANELS IN RESULTING GAPS LESS THAN 3" WIDE.

GEARBOSS SHELVING NOTES:

1. VERIFICATION OF BUILDING DIMENSIONS TO BE CONFIRMED BY GENERAL CONTRACTOR PRIOR TO CONSTRUCTION.
2. INSTALL GEARBOSS SHELVING UNITS PER INSTALLATION MANUAL.


INDEX OF DRAWINGS	
SHEET	DRAWING TITLE
1	COVER SHEET - GENERAL NOTES
2	STORAGE L121 - PLAN & ELEVATION

REV	DATE	DRN BY	REVISION DESCRIPTION
1	01/19/26	EK	INITIAL RELEASE



THIS DRAWING AND RELATED SPECIFICATIONS ARE CONFIDENTIAL AND PROPRIETARY TO THE WENGER CORPORATION. COPYRIGHT 2026 WENGER CORPORATION ALL RIGHTS RESERVED

Bentonville West High School
CENTERTON
AR, 72719

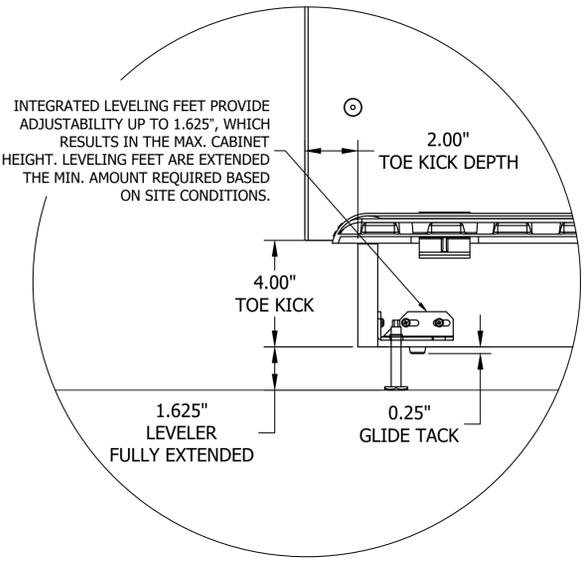

CABINET TOE KICK SECTION DETAIL

SIGNATURE REQUIRED

END COVER & CLOSURE PANELS IN THE SELECTED COLOR COMBINATION ARE INCLUDED IN BID PRICE AND SHOWN AS PER DRAWING. ALL CHANGES TO APPROVED WENGER LAYOUT ON SITE OR AFTER INSTALLATION WILL INCUR ADDITIONAL CHARGES.

SIGNATURE: _____

DATE: _____

REVIEWED AND APPROVED _____ DATE _____
 REVISE AND RESUBMIT _____
 REVIEWED AND APPROVED WITH COMMENTS _____
 SIGNATURE _____

WORKMANSHIP STANDARD PCD-0009
 TOLERANCE SPECIFICATION ESS2001
 ENGINEERING SPECIFICATION

FINISH: _____ WEIGHT: _____ ORDER: _____
 THIRD ANGLE PROJECTION PER ASME Y14.3

DRAWING TITLE:
COVER SHEET - GENERAL NOTES

PROJECT/OPPORTUNITY NUMBER:
20384172

SCALE: DO NOT SCALE DRAWING

DATE	DRN BY	CHK BY	APVD BY
1/19/2026	EK	CZ	EK

DRAWING NUMBER: **26P1674** REV: **1**

WENGER PRODUCTS	
QTY.	DESCRIPTION
1	#02 CABINET
2	#04 CABINET
3	#05 CABINET
1	#10 CABINET
1	#11 CABINET
1	#12 CABINET
5	#14 CABINET
4	GEARBOSS SHELF ADD-ON BAY
6	GEARBOSS SHELF GARMENT BAR
2	GEARBOSS SHELF STARTER BAY
6	GEARBOSS SHELF WORK SURFACE
6	GEARBOSS SHELF, 17 1/2"
18	GEARBOSS SHELF, 30 1/2"
12	TUBA/SOUSA WALL BRACKET
68	TOTAL

Wenger
CORPORATION

Wenger
GEARBOSS



RCLANCY

creative
connors


TSC TEXAS
SCIENTIFIC
COMPANY

THIS DRAWING AND RELATED SPECIFICATIONS
ARE CONFIDENTIAL AND PROPRIETARY TO THE
WENGER CORPORATION.
COPYRIGHT 2026 WENGER CORPORATION ALL
RIGHTS RESERVED


Bentonville West High
School
CENTERTON
AR, 72719

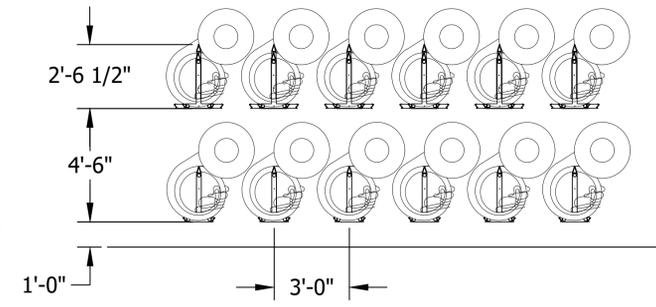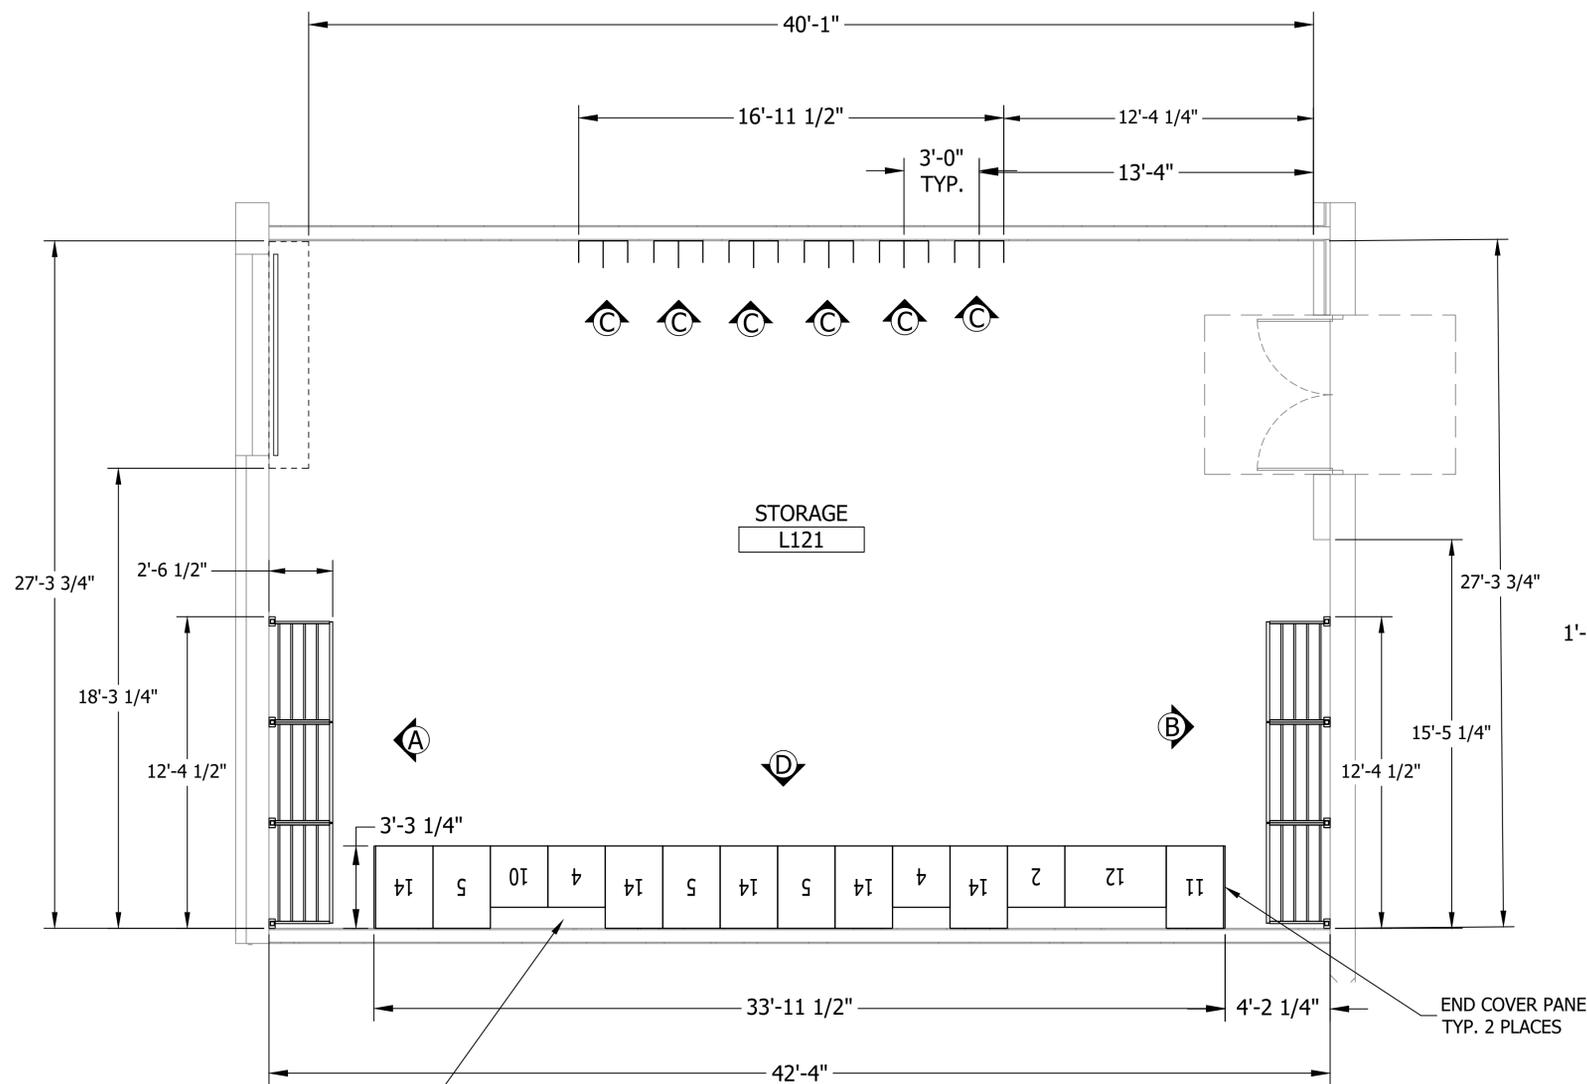

VIEW "C"

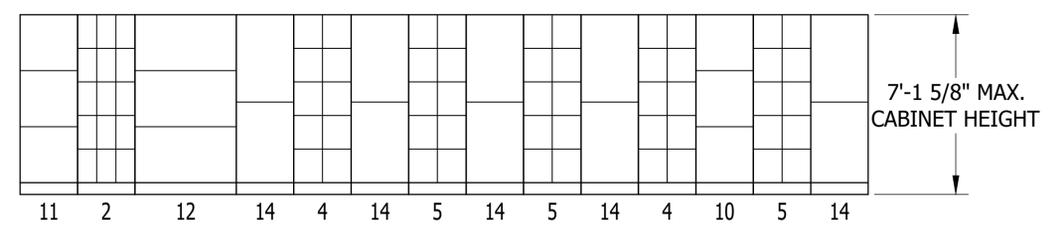

VIEW "D"

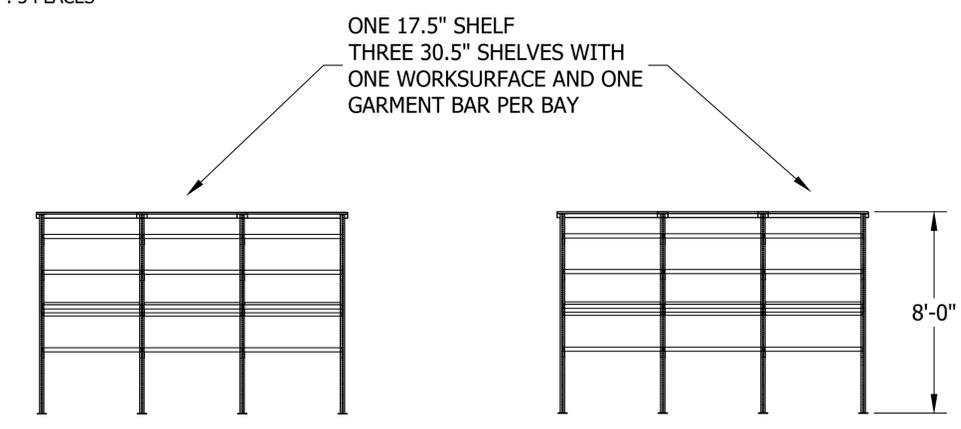

VIEW "A"

VIEW "B"

BOX A	CABINET COLOR SCHEDULE TO BE SELECTED FROM WENGER STANDARD COLOR COMBINATIONS. COLOR SCHEDULE SELECTED _____
BOX B	PRODUCTS TO BE CONSTRUCTED OF COMPOSITE WOOD.
BOX C	CABINET DOOR OPTIONS: DOOR STYLE: COMPARTMENT GRILLE DOORS (TO MATCH COLOR SCHEDULE AS INDICATED IN BOX A.) DOOR SWING: HINGED LEFT (EXCLUDING CABINETS USING DBL DOORS)

WORKMANSHIP STANDARD PCD-0009		
TOLERANCE SPECIFICATION ESS2001		
ENGINEERING SPECIFICATION		
FINISH:	WEIGHT:	ORDER:
THIRD ANGLE PROJECTION PER ASME Y14.3		
DRAWING TITLE: CABINET, TUBA BRACKET, GEARBOSS SHELVES LAYOUT - STORAGE L121		
PROJECT/OPPORTUNITY NUMBER: 20384172		
SCALE: DO NOT SCALE DRAWING		
DATE 1/19/2026	DRN BY EK	APVD BY CZ
DRAWING NUMBER: 26P1674		REV: 1
SHEET 2 OF 2		