

NOTE:  
SURVEY BY OTHERS

NOTE:  
1. VERIFICATION OF UTILITY LINES: FOR YOUR SAFETY, YOU ARE REQUIRED TO CALL 811 AT LEAST 48 HOURS BEFORE YOU DIG SO THAT UNDERGROUND LINES CAN BE MARKED. THIS VERIFICATION DOES NOT FULFILL YOUR OBLIGATION TO CALL 811.

**Hellas**  
A TENCATE COMPANY

Hellas (P) (512) 250-2910  
12000 West Parmer Lane (F) (512) 250-1960  
Austin, TX 78613 hellasconstruction.com

OWNER:  
Bentonville Schools  
Bentonville West High School  
1351 Gamble Rd, Centerton, AR 72719 .  
(479) 286-9800

PROJECT:  
SYNTHETIC TURF PRACTICE FIELD

PROJECT LOCATION:  
CENTERTON, ARKANSAS



COMMENTS:  
Drawing scale accurate ONLY when printed on 24x36 paper.

DRAWN BY: JA      REV BY:


All drawings and written material appearing herein constitute original unpublished work, and may not be duplicated, used or disclosed without the written consent of Hellas Construction, Inc.

DATE:  
January 22, 2026

REVISION LIST		
NO.	DATE	DESCRIPTION


SHEET TITLE:  
EXISTING CONDITIONS

SHEET NUMBER:  
C1.1

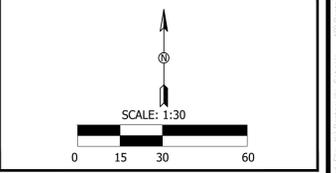

C:\Users\jva\OneDrive - Hellas Construction\Documents\Bentonville West HS - B005.dwg      PLOT DATE/TIME: 1/22/2026 10:53:09am

MATERIAL QUANTITIES	
SYNTHETIC TURF FIELD AT PRACTICE FIELD	75,600 SQ. FT.
SYNTHETIC TURF AT RUNWAYS AREA	14,678 SQ. FT.
2"x4" ECONAILER AT FIELD	1,156 LF
2"x4" ECONAILER AT RUNWAYS AREA	1,413 LF
12"x12" CONC. CURB	1,164 LF
5" CONCRETE FLATWORK	9,190 SQ. FT.

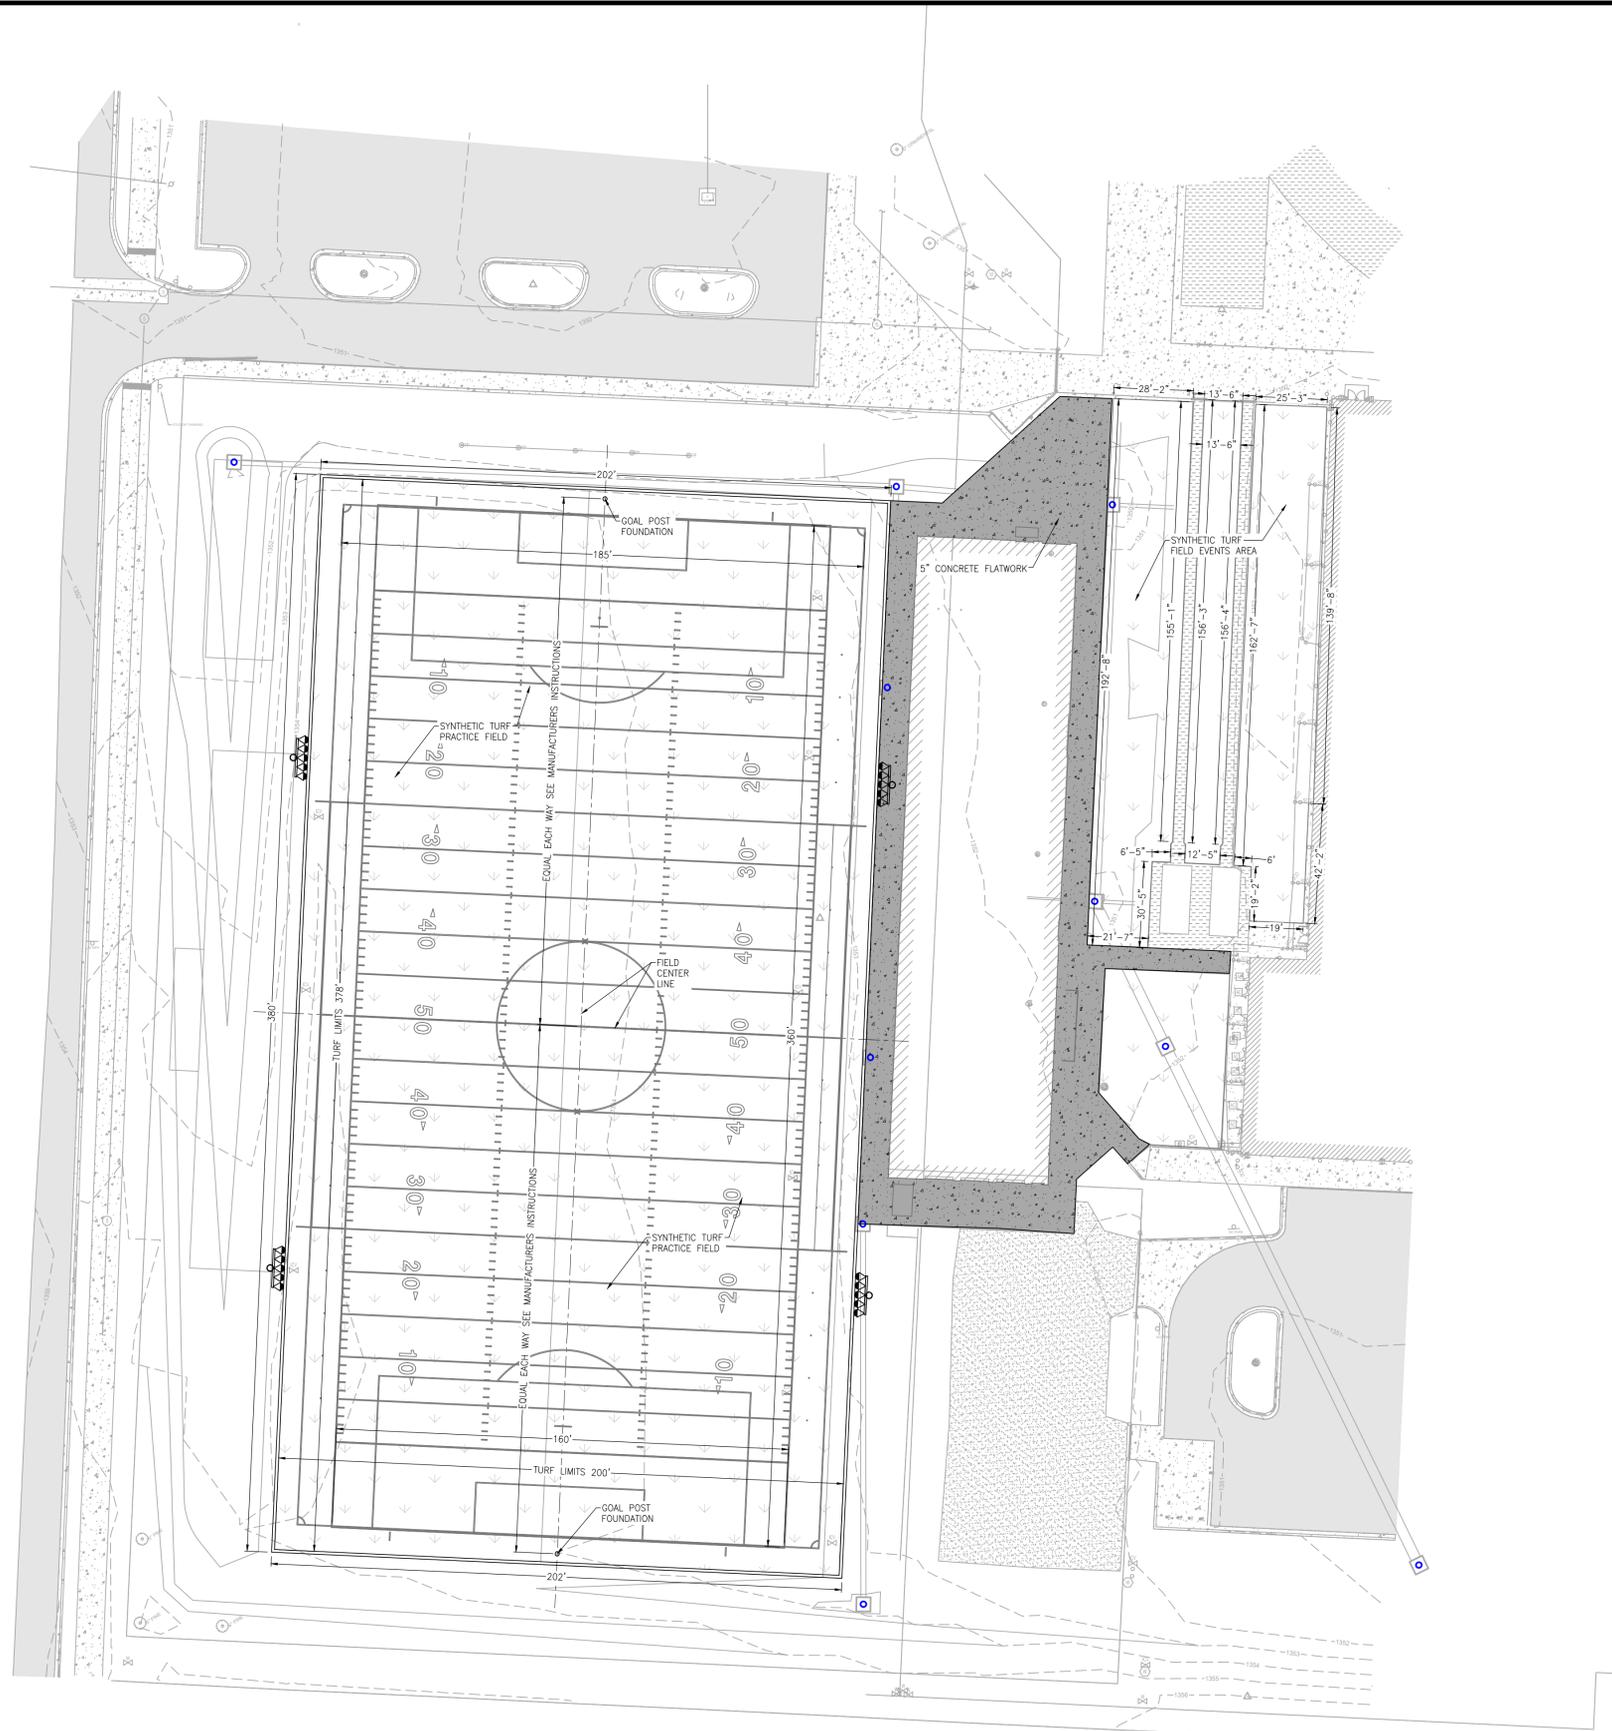

**Hellas**  
 A TENCATE COMPANY  
 Hellas (P) (512) 250-2910  
 12000 West Parmer Lane (F) (512) 250-1960  
 Austin, TX 78613 hellasconstruction.com

OWNER:  
 Bentonville Schools  
 Bentonville West High School  
 1351 Gamble Rd, Centerton, AR 72719  
 (479) 286-9800



PROJECT:  
 SYNTHETIC TURF PRACTICE FIELD

PROJECT LOCATION:  
 CENTERTON, ARKANSAS



COMMENTS:  
 Drawing scale accurate ONLY when printed on 24x36 paper.

DRAWN BY: JA REV BY:


All drawings and written material appearing herein constitute original unpublished work, and may not be duplicated, used or disclosed without the written consent of Hellas Construction, Inc.

DATE:  
 January 22, 2026


REVISION LIST		
NO.	DATE	DESCRIPTION

SHEET TITLE:  
 LAYOUT PLAN

SHEET NUMBER:  
 C3.1

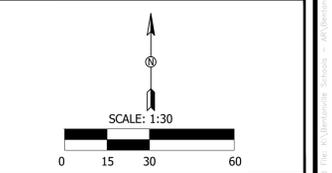

MATERIAL QUANTITIES	
12" PERF. HDPE PIPE	1,116 LF
12" SOLID HDPE PIPE	34 LF
12"x1" FLAT DRAIN	2,255 LF
PIPE FITTING - ○	

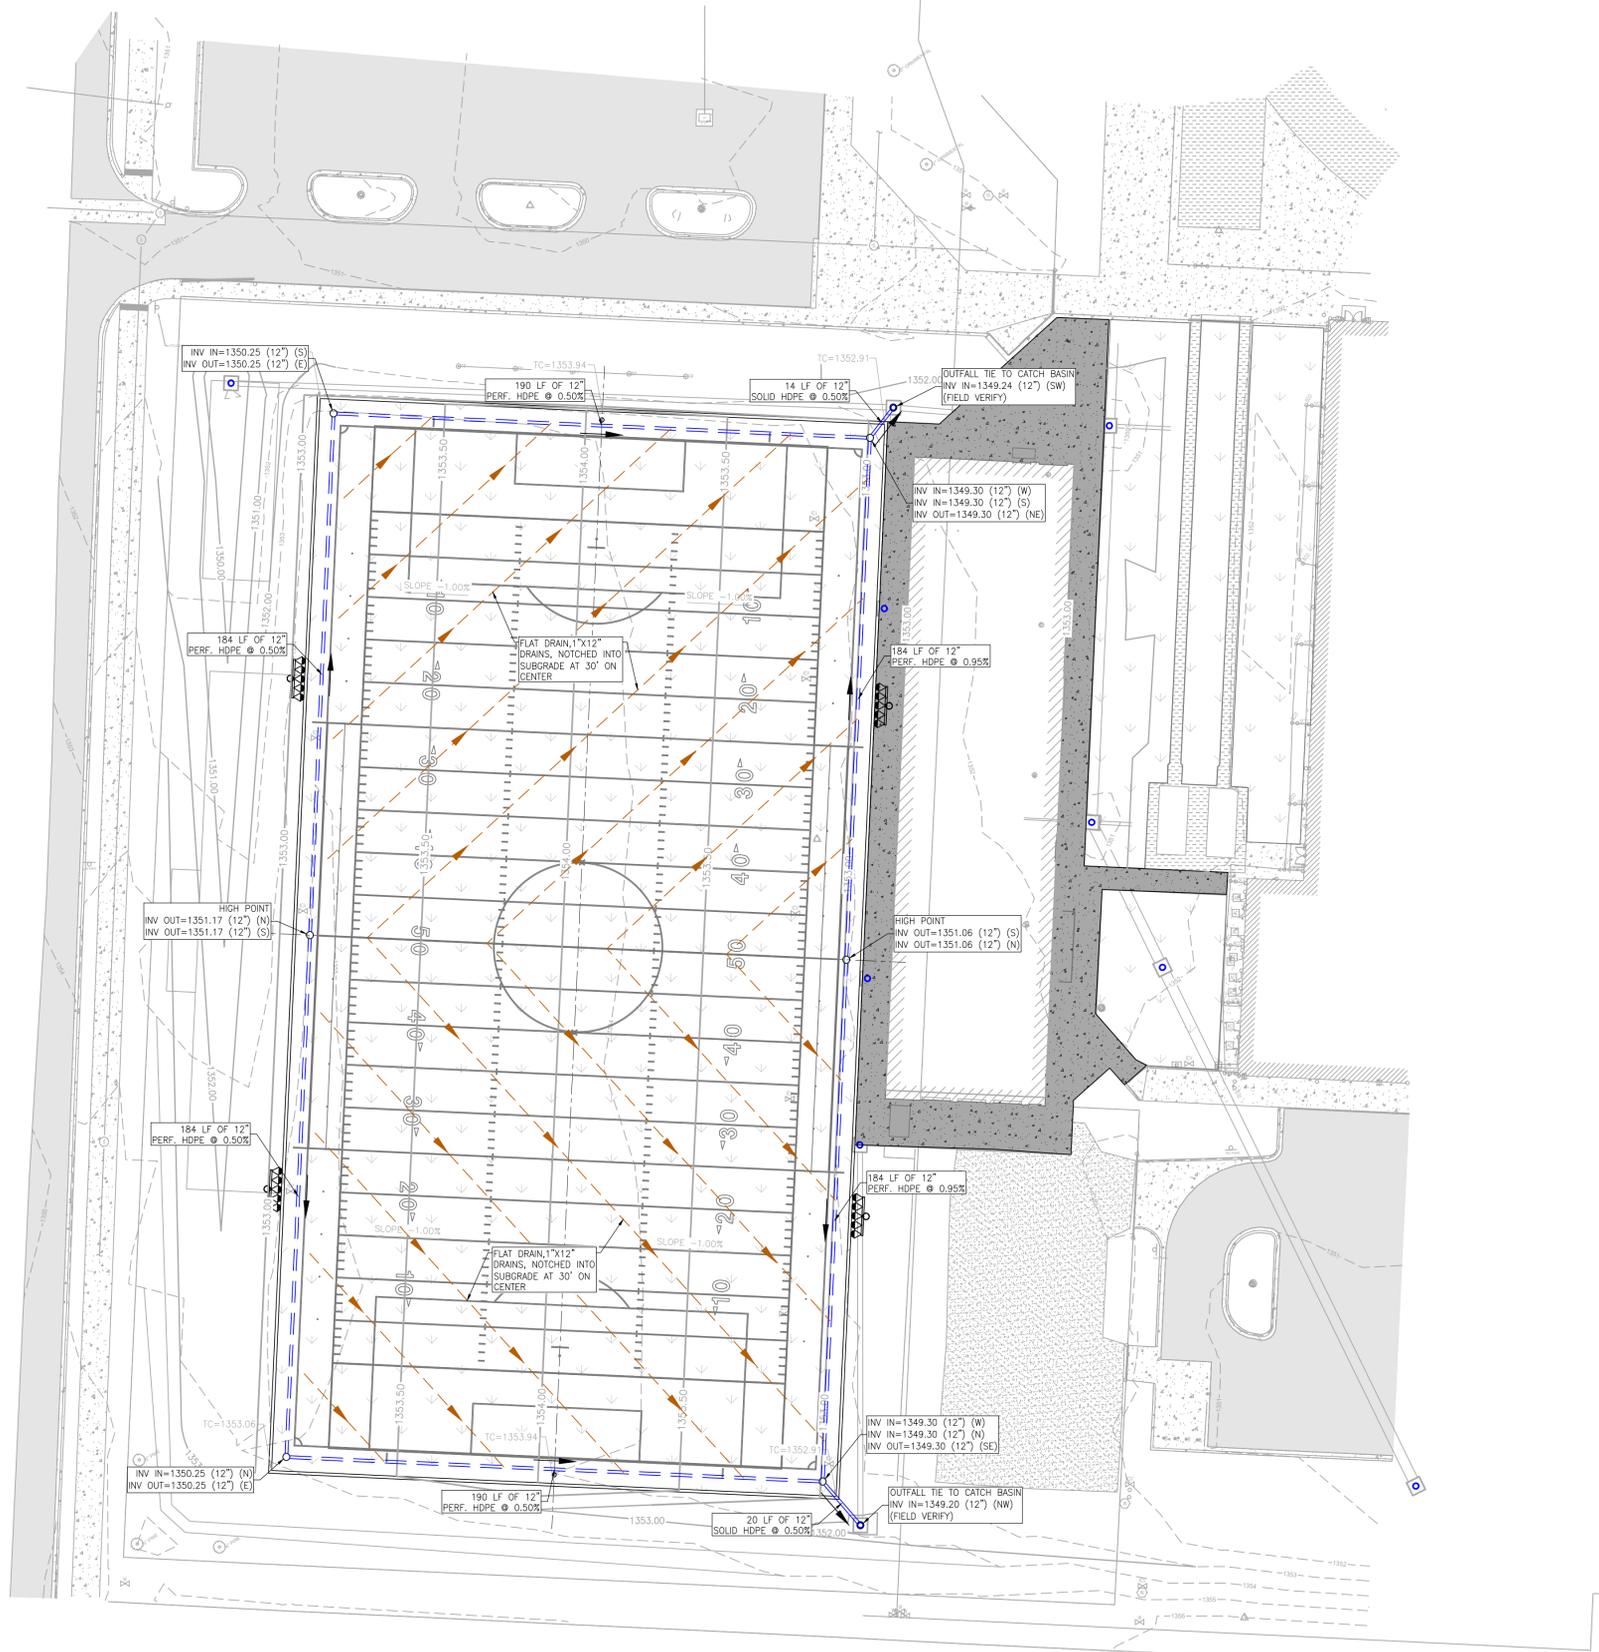


**A TENCATE COMPANY**  
 Hellas (P) (512) 250-2910  
 12000 West Parmer Lane (F) (512) 250-1960  
 Austin, TX 78613 hellasconstruction.com

**OWNER:**  
 Bentonville Schools  
 Bentonville West High School  
 1351 Gamble Rd, Centerton, AR 72719  
 (479) 286-9800



**PROJECT:**  
 SYNTHETIC TURF PRACTICE FIELD

**PROJECT LOCATION:**  
 CENTERTON, ARKANSAS



**COMMENTS:**  
 Drawing scale accurate ONLY when printed on 24x36 paper.

**DRAWN BY:** JA      **REV BY:**

All drawings and written material appearing herein constitute original unpublished work, and may not be duplicated, used or disclosed without the written consent of Hellas Construction, Inc.

**DATE:**  
 January 22, 2026

REVISION LIST		
NO.	DATE	DESCRIPTION

**SHEET TITLE:**  
 DRAINAGE PLAN

**SHEET NUMBER:**  
 C5.1



SCALE: 1:30



C:\p\1\1\Bentonville\_Schools - 05\Bentonville West HS Construction\Comments\Bentonville West HS - DRAINAGE.dwg      PIVOT\_DATE/TIME: 1/22/2026 - 10:52:00 AM



OWNER:  
 Bentonville Schools  
 Bentonville West High School  
 1351 Gamble Rd, Centerton, AR 72719  
 (479) 286-9800



PROJECT:  
 SYNTHETIC TURF PRACTICE FIELD

PROJECT LOCATION:  
 CENTERTON, ARKANSAS



COMMENTS:  
 Drawing scale accurate ONLY when printed on 24x36 paper.

DRAWN BY: JA      REV BY:


All drawings and written material appearing herein constitute original unpublished work, and may not be duplicated, used or disclosed without the written consent of Hellas Construction, Inc.

DATE:  
 January 22, 2026

REVISION LIST		
NO.	DATE	DESCRIPTION

SHEET TITLE:  
 COLOR RENDERING

SHEET NUMBER:  
 C6.1

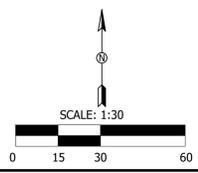

C:\Users\jja\OneDrive - Hellas Construction\Documents\Bentonville West HS - BWSG.dwg  
 PLOT DATE/TIME: 1/22/2026 10:55:00am