


4 SITE PLAN  
1" = 20'-0"




2 SITE ROOF PLAN  
1" = 20'-0"

- SECURE IRON FENCE TYPES - COLOR LEGEND
- HIGH SECURITY, ANTI-CLIMB, IRON FENCE WITH RAIL, ANTI-RAM BARRIER
  - HIGH SECURITY, ANTI-CLIMB, IRON FENCE
  - VEHICLE BARRIER FENCE
  - PROPERTY BOUNDARY FENCE

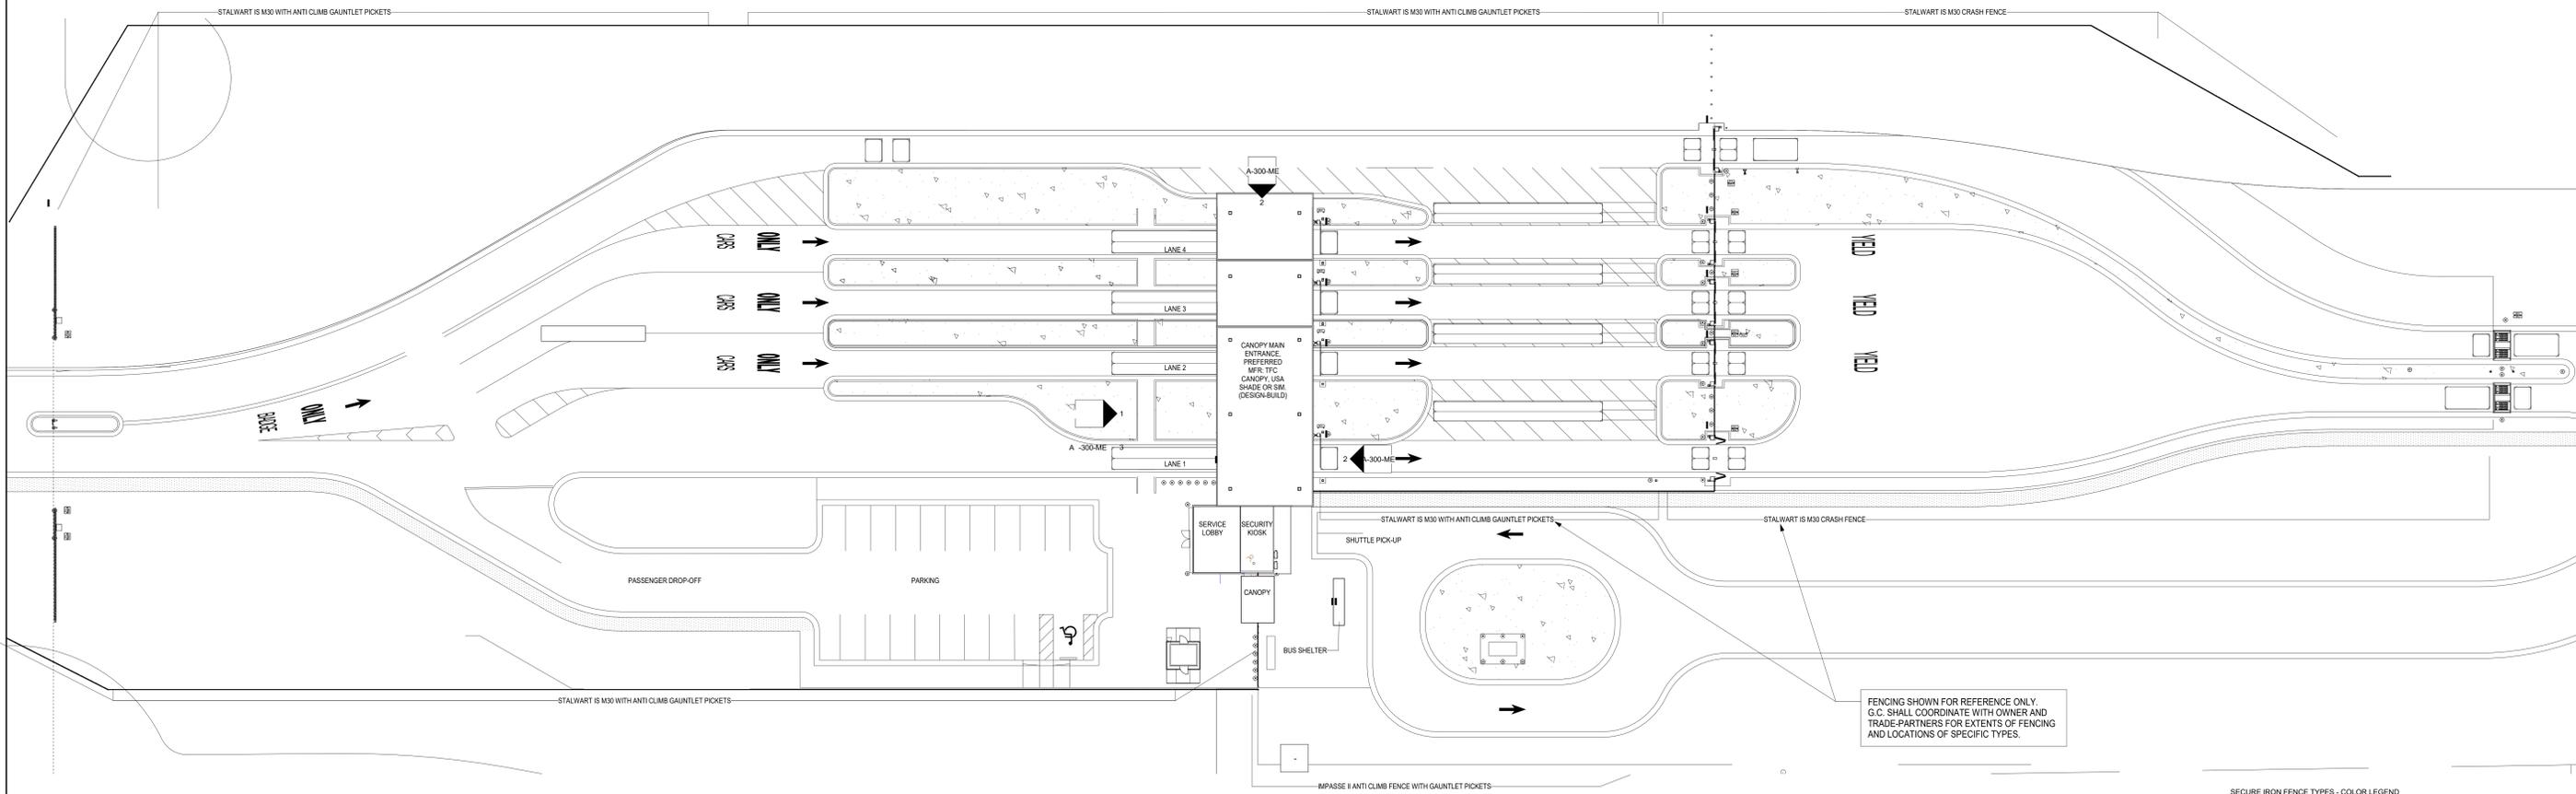


REVISIONS		
NO.	DATE	DESCRIPTION

DRAWN:

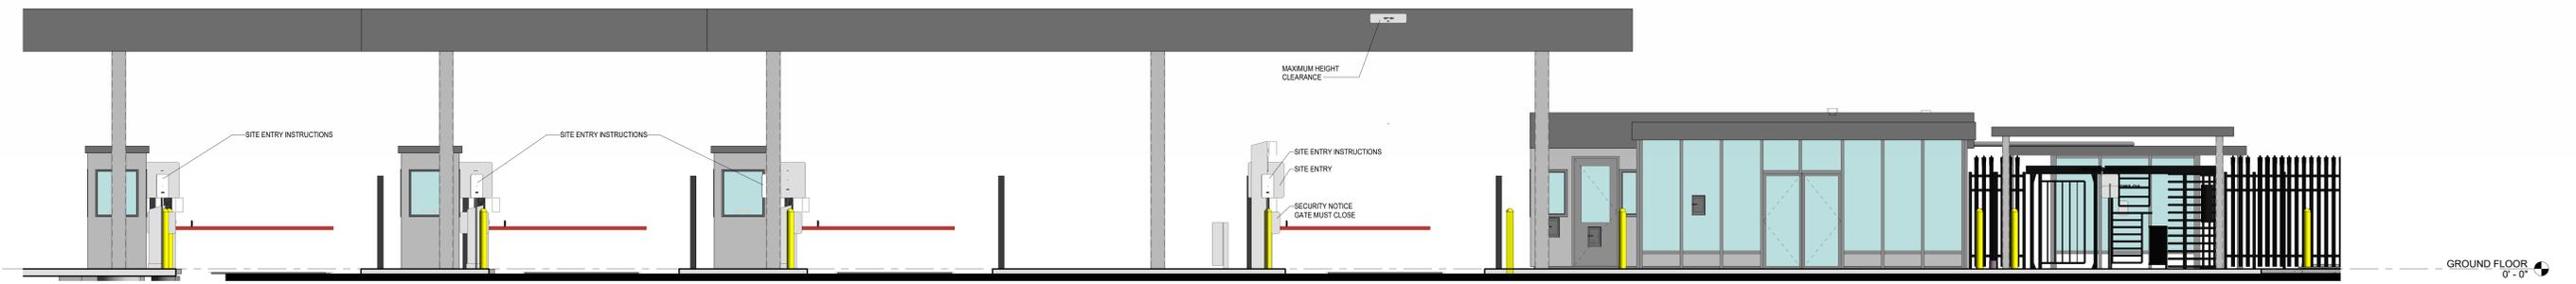


③ ELEVATION - ARCHITECTURAL  
1/4" = 1'-0"

FOR REFERENCE ONLY TO SHOW APPROXIMATE LAYOUT. LANES MAY DIFFER IN QUANTITY AND LOCATION.

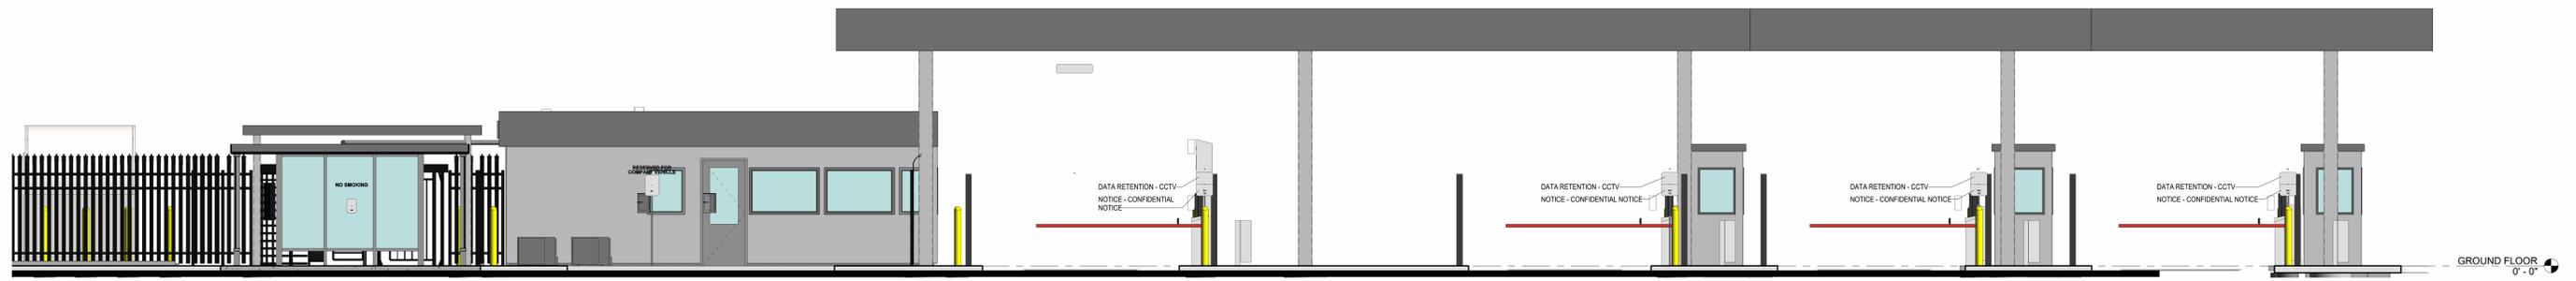

○ ELEVATION - ARCHITECTURAL  
1/4" = 1'-0"

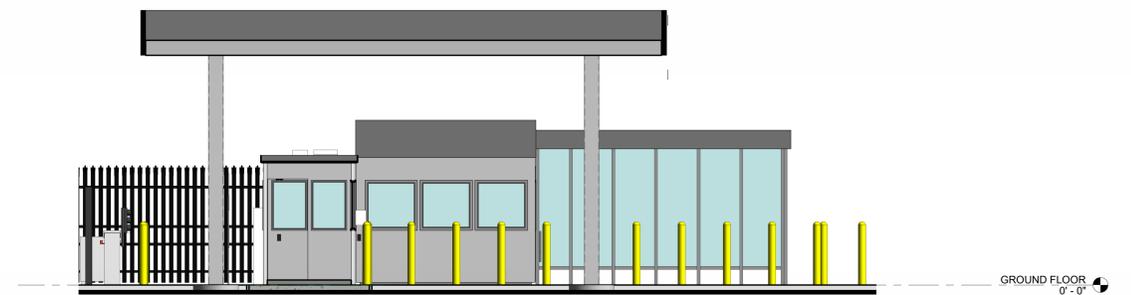

① ELEVATION - ARCHITECTURAL  
1/4" = 1'-0"

REVISIONS		
NO.	DATE	DESCRIPTION

DRAWN:  
Author  
APPRVD:  
Approver