




- ROOF PLAN GENERAL NOTES**
1. ALL "FLAT" ROOFS TO BE PROVIDED WITH A MINIMUM SLOPE OF 1/4" : 12". NO PONDING WATER IS ALLOWED
 2. EXISTING ROOF CONSTRUCTION IS METAL DECK WITH ZONOLITE LIGHT WEIGHT CONCRETE
 3. ALL UTILITIES ON ROOF TO BE PROVIDED WITH THE PROPER SUPPORTS; RE-PLUMBING AND ELECTRICAL
 4. ALL EXPOSED GAS PIPING TO BE PAINTED, REFER TO PLUMBING SPECIFICATIONS
 5. CONDENSATE DRAIN LINES TO DISCHARGE DIRECTLY INTO ROOF DRAIN, DO NOT DISCHARGE ONTO ROOF SURFACE

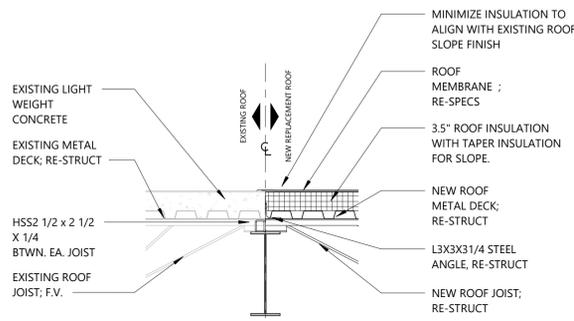


K6 Enlarged Detail
3/4" = 1'-0"
Ref: A2/ A2.14

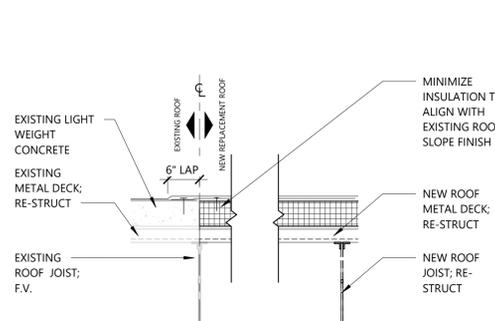


K10 Enlarged Detail
3/4" = 1'-0"
Ref: A2/ A2.14

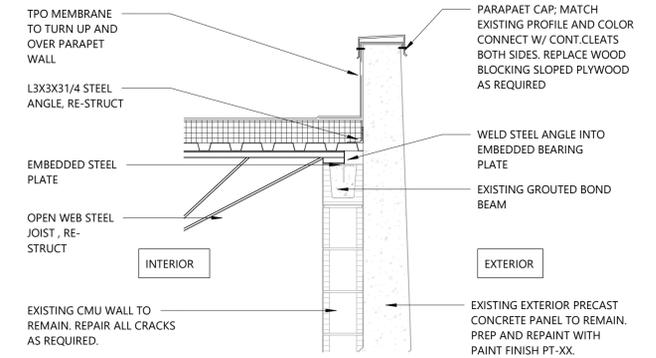


K14 Enlarged Detail
3/4" = 1'-0"
Ref: A2/ A2.14

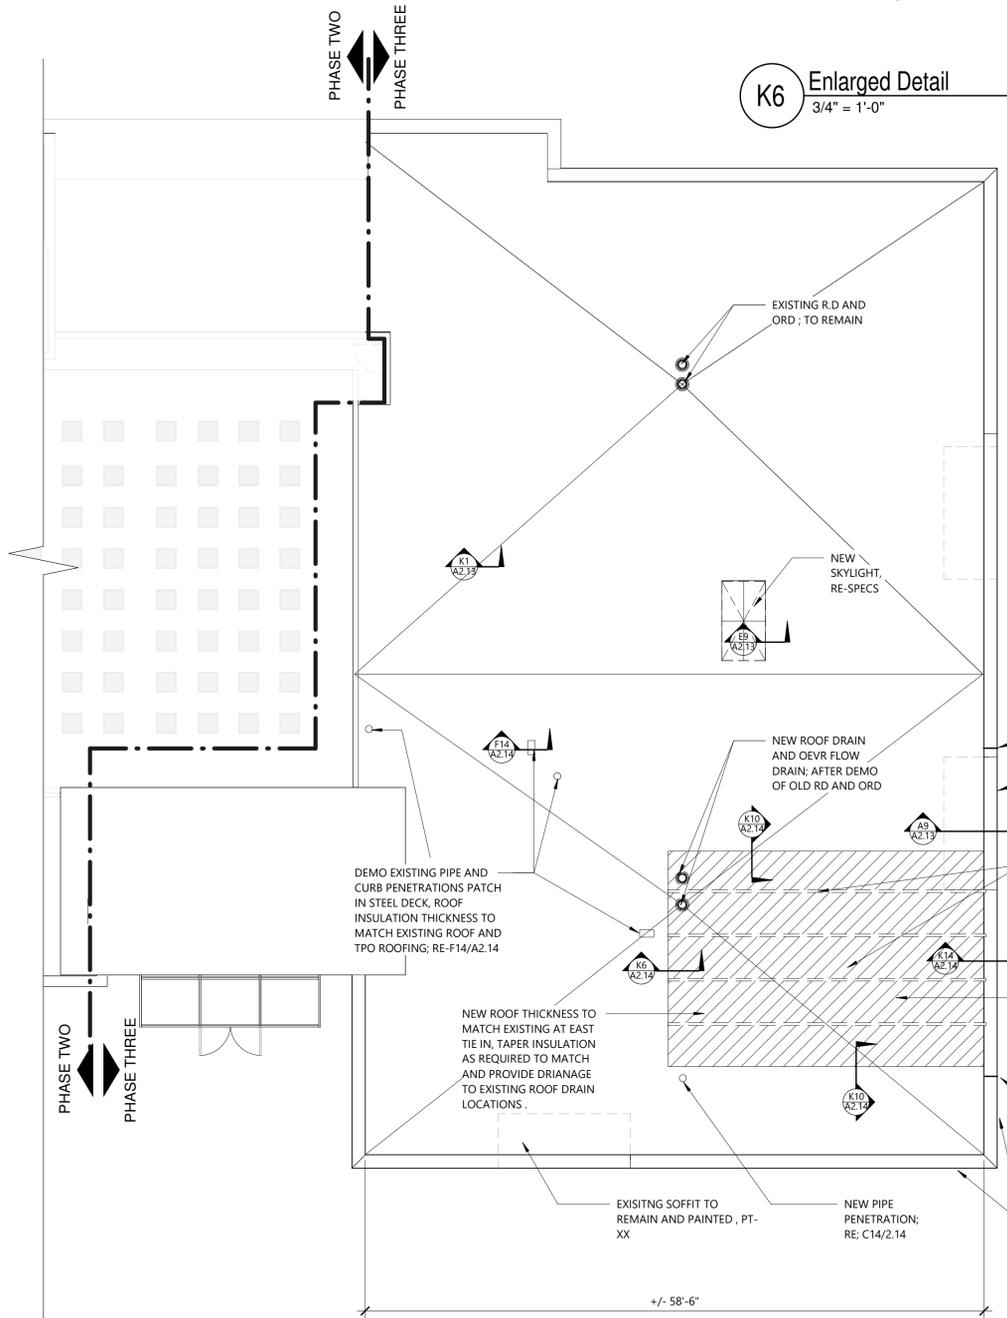


A2 PHASE 03 - Roof Plan
1/8" = 1'-0"

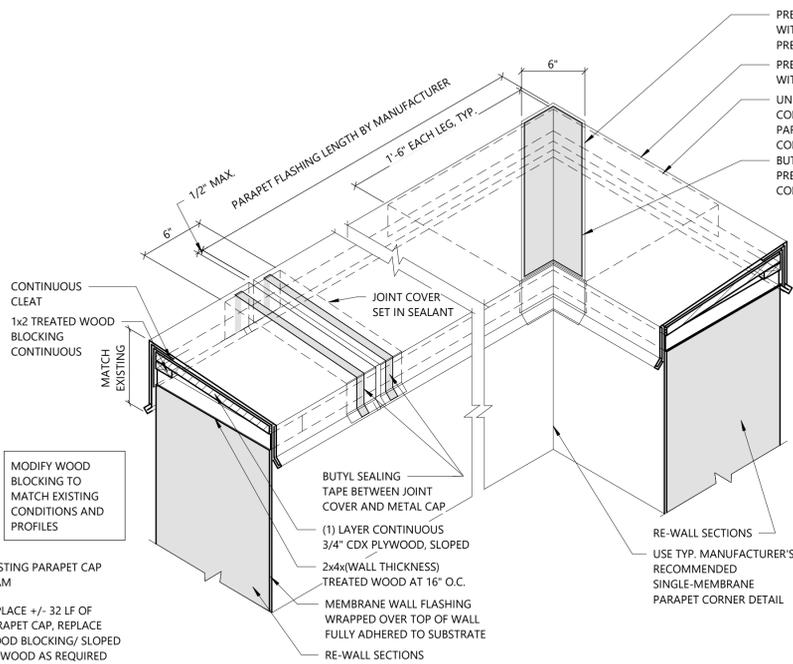


E10 Typ. Metal Parapet Cap Detail
1 1/2" = 1'-0"

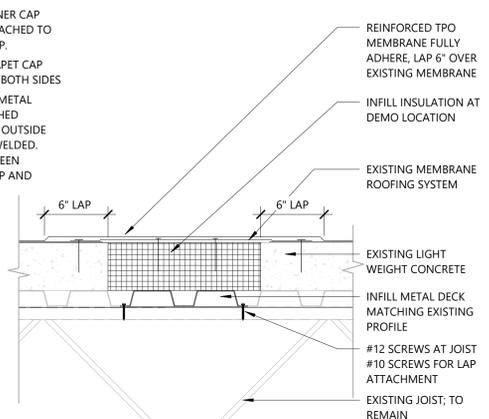


F14 Typ. Roof Infill Detail
1 1/2" = 1'-0"

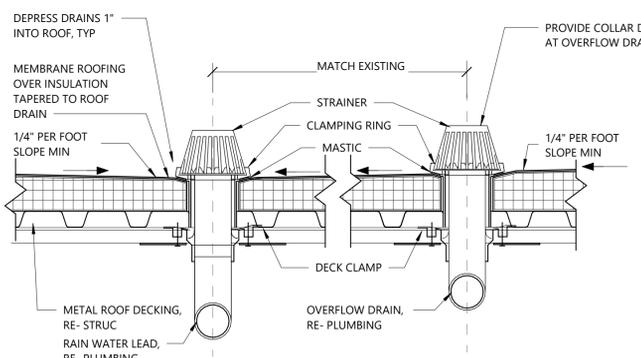

A10 Typ. Roof Drain Detail
1 1/2" = 1'-0"

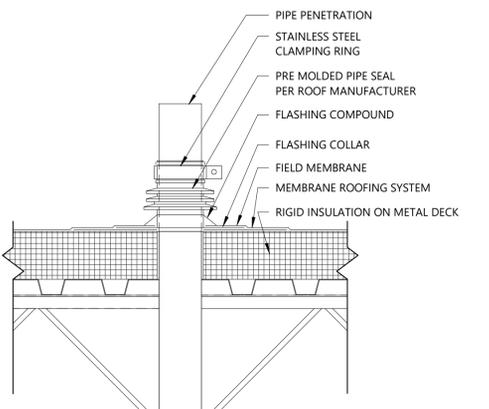

C14 Typ. Pipe Penetration Detail
1 1/2" = 1'-0"

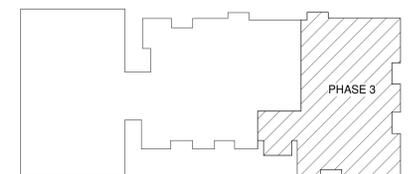

KEYPLAN



Hight Jackson ASSOCIATES
5201 W Village Parkway, Suite 300 | Rogers, Arkansas 72768 | (479) 464-4965 | www.hjarch.com

A RESTORATION FOR
RPS Administration Building
500 W Walnut St, Rogers AR 72756

DRAWN BY: MS
CHECK BY: MM
ISSUE DATE: 11/25/2025
PROJECT NO: 2534
REVISION DATES: 12/17/2025

PHASE 3 - ROOF PLAN
SHEET
A2.14
COPYRIGHT 2025
THESE DRAWINGS AND SPECIFICATIONS ARE THE EXCLUSIVE PROPERTY OF HIGHT JACKSON ASSOCIATES, P.A. USE OR REPRODUCTION IS PROHIBITED WITHOUT WRITTEN CONSENT.