



**Door Types**

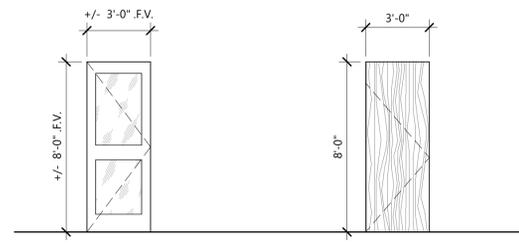

**Door Type A**  
ALUMINIUM STOREFRONT WITH 1" INSULATED TINTED GLASS TO MATCH EXISTING ALUMINIUM FINISH TO MATCH EXISTING

**Door Type C**  
FLUSH WOOD DOOR, SOLID CORE, STAINED

**Door Frame Types**

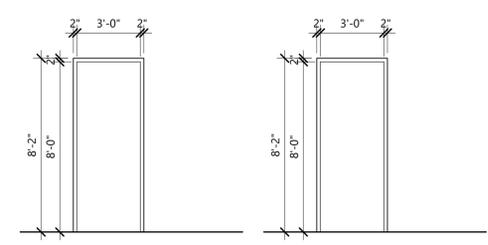

**Frame Type 1**  
HOLLOW METAL FRAME PAINTED

**Frame Type 2**  
WOOD CASING

Hardware Sets	
1.	OFFICE LOCKSET, WALL BUMPER
2.	CLASSROOM LOCKSET, WALL BUMPER
3.	CLASSROOM LOCKSET, FRAME MOUNTED OVERHEAD STOP.
4.	STOREROOM LOCKSET, PANIC DEVICE CLOSER W/STOP, ACCESS CONTROL
5.	PASSAGE LATCHSET, WALLBUMPER

Door Schedule				
MARK	DETAILS			NOTES
	HEAD	JAMB	SILL	
A104	F7/A3.1	C7/A3.1		
A105	F1/A3.1	F4/A3.1		
A106	F1/A3.1	F4/A3.1		
A108	F1/A3.1	F4/A3.1		
A109	F1/A3.1	F4/A3.1		
A111	F1/A3.1	F4/A3.1		
A131B	F7/A3.1	C7/A3.1		
A131D	F7/A3.1	C7/A3.1		


**Door Frame & Window Frame General Notes**

1. PROVIDE BLOCKING IN GYPSUM BOARD AND STUD WALLS TO ATTACH AND SUPPORT ALL WALL MOUNTED HARDWARE
2. PROVIDE REINFORCING IN HOLLOW METAL AND ALUMINIUM DOOR AND FRAMES AS REQUIRED TO PROPERLY SECURE HARDWARE, RE- SPECS
3. PROVIDE SILENCERS FOR ALL HOLLOW METAL DOOR FRAMES UNLESS WEATHER STRIPPING IS PROVIDED
4. REFER TO DOOR TAG AND THIS SHEET FOR HARDWARE SETS FOR WOOD DOOR.
5. WOOD DOOR LEAVES ARE STANDARD 3'-0" WIDE AND 8'-0" HIGH. REFER TO FLOOR PLAN DIMENSIONS AND NOTES ON DOOR SCHEDULE FOR EXCEPTIONS
6. DETAILS TO NOT INDICATE DOOR SWING. REFER TO ARCHITECTURAL FLOOR PLANS FOR DOOR SWING
7. CONTRACTOR IS RESPONSIBLE FOR VERIFICATION AND COORDINATION OF FRAME THROAT DEPTHS WITH WALL THICKNESS PRIOR TO ORDERING FRAMES
8. WHERE FLOOR MOUNTED STOPS AND OVERHEAD STOPS ARE USED ON THE SAME DOOR, ALIGN STOPS SO THAT DOOR DOES NOT TWIST WHEN HELD AGAINST STOPS
9. PROVIDE CONTINUOUS HINGES ON ALL EXTERIOR ALUMINIUM STOREFRONT DOORS
10. FOR ALL DOORS UP TO 3'-0" WIDE- LEAFS ARE TO HAVE 3 HINGES ON EACH LEAF UNLESS NOTED OTHERWISE
11. ALL CLOSERS TO HAVE PARALLEL ARMS, UNLESS NOTED OTHERWISE OR INSTALLATION REQUIRES ALTERNATE ARM TYPE
12. PROVIDE FIRE GASKET AROUND PERIMETER OF ALL FIRE RATED DOORS IN ACCORDANCE WITH INTERNATIONAL BUILDING CODE
13. REFER TO DOOR TAGS AND SPEC. SECTION 08 43 13 FOR HARDWARE SETS AT ALUMINIUM STOREFRONT DOORS

**Access Control Notes**

1. AT DOORS TO BE CONTROLLED BY ACCESS CONTROL SYSTEM, COORDINATE LOCATION AND INSTALLATION OF JUNCTION BOXES AND CONDUIT WITH THE ELECTRICIAN AND ACCESS CONTROL CONTRACTOR.
2. CONDUIT MUST BE ROUTED FROM AN ACCESSIBLE POINT ABOVE CEILING TO FRAME JAMB AT WIRE TRANSFER DEVICE LOCATION
3. REFER TO SPECIFICATION SECTION 08 71 00 FINISH DOOR HARDWARE FOR ACCESS CONTROL HARDWARE TO BE PROVIDED AND INSTALLED.
4. REFER TO SPECIFICATION SECTION 28 13 01 AND ELECTRICAL DRAWINGS FOR ACCESS CONTROL SYSTEM COMPONENTS, JUNCTION BOXES, AND CONDUIT AT

**Window Frame Types**

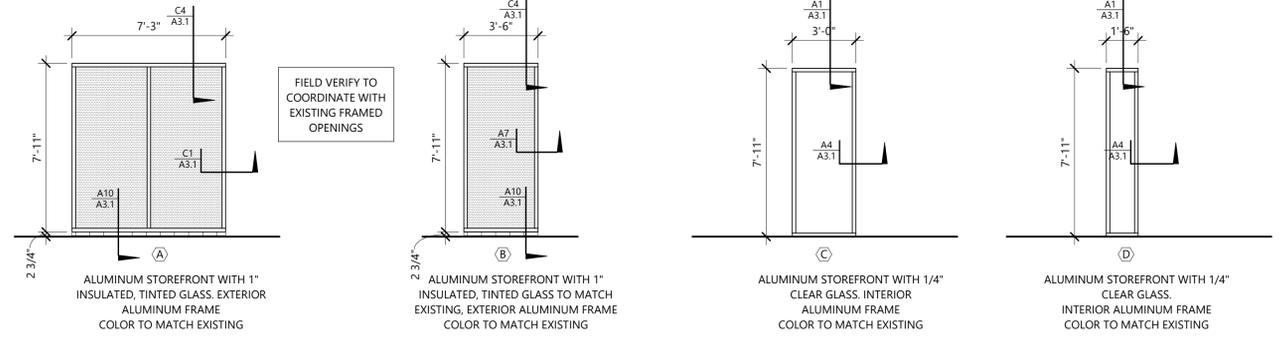


**(A)** ALUMINIUM STOREFRONT WITH 1" INSULATED, TINTED GLASS. EXTERIOR ALUMINIUM FRAME COLOR TO MATCH EXISTING

**(B)** ALUMINIUM STOREFRONT WITH 1" INSULATED, TINTED GLASS TO MATCH EXISTING, EXTERIOR ALUMINIUM FRAME COLOR TO MATCH EXISTING


**(C)** ALUMINIUM STOREFRONT WITH 1/4" CLEAR GLASS. INTERIOR ALUMINIUM FRAME COLOR TO MATCH EXISTING

**(D)** ALUMINIUM STOREFRONT WITH 1/4" CLEAR GLASS. INTERIOR ALUMINIUM FRAME COLOR TO MATCH EXISTING

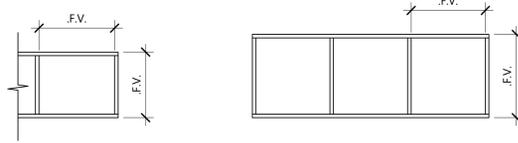


**EX 1**  
EXISTING STOREFRONT; REPLACE 1 GLAZING UNIT. TINT TO MATCH EXISTING; RE-KEYNOTE 22. A9/A2.0


**EX 2**  
EXISTING STOREFRONT; REPLACE 3 GLAZING UNITS. TINT TO MATCH EXISTING; RE- H7/A2.0

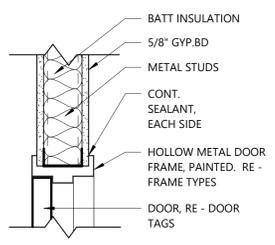


**F1** Head Detail  
1 1/2" = 1'-0"

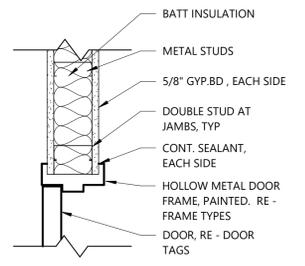


**F4** Jamb Detail  
1 1/2" = 1'-0"

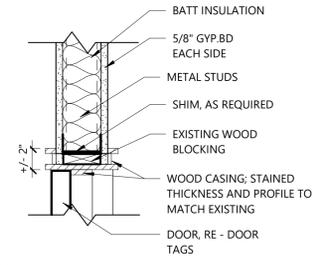


**F7** Head Detail  
1 1/2" = 1'-0"

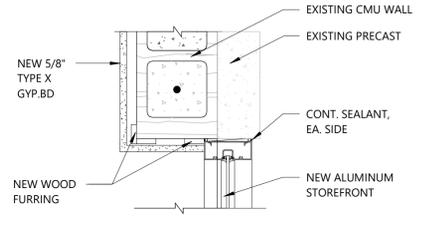


**C1** Jamb Detail  
1 1/2" = 1'-0"

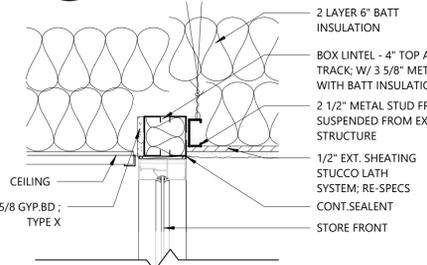


**C4** Head Detail  
1 1/2" = 1'-0"

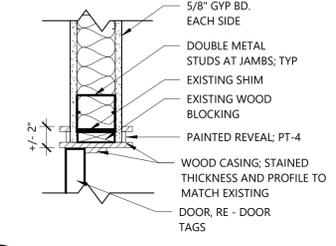


**C7** Jamb Detail  
1 1/2" = 1'-0"

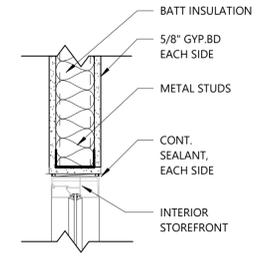


**A1** Head Detail  
1 1/2" = 1'-0"

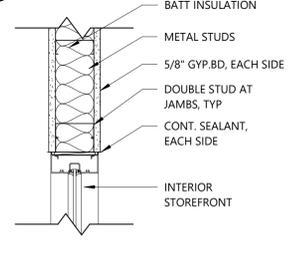


**A4** Jamb Detail  
1 1/2" = 1'-0"

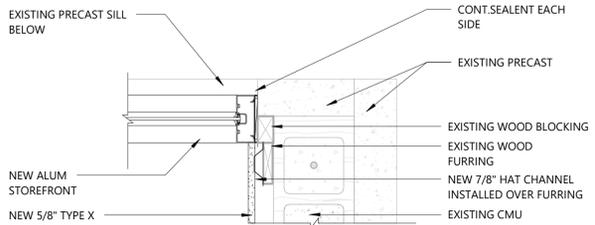

**A7** Jamb Detail  
1 1/2" = 1'-0"

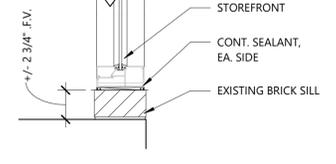

**A10** Sill Detail  
1 1/2" = 1'-0"

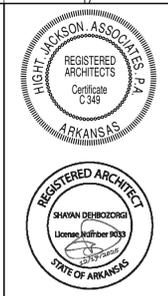

**Hight Jackson ASSOCIATES**  
5201 W Village Parkway, Suite 300 | Rogers, Arkansas 72781 | (479) 464-4965 | www.hjarch.com

A RESTORATION FOR  
**RPS Administration Building**  
500 W Walnut St, Rogers AR 72756

DRAWN BY: MS  
CHECK BY: MM  
ISSUE DATE: 11/25/2025  
PROJECT NO: 2534  
REVISION DATES: 12/17/2025  
PHASE 3 - DOOR SCHEDULE / DOOR / WINDOW / FRAME ELEVATIONS / DETAILS  
**A3.1**  
COPYRIGHT 2025  
THESE DRAWINGS AND SPECIFICATIONS ARE THE EXCLUSIVE PROPERTY OF HIGHT JACKSON ASSOCIATES P.A. USE OR REPRODUCTION IS PROHIBITED WITHOUT WRITTEN CONSENT.