

Hight Jackson
ASSOCIATES
5201 W Village Parkway, Suite 300 | Rogers, Arkansas 72781 | (479) 464-4965 | www.hjarch.com

A RESTORATION FOR
RPS Administration Building
500 W Walnut St. Rogers AR 72756





DRAWN BY:
JLC
CHECK BY:
MAS
ISSUE DATE:
11/25/25

PROJECT NO:
2534

REVISION DATES:
12/17/25

ROOF FRAMING PLAN
SHEET
S3.2

COPYRIGHT 2025
THESE DRAWINGS AND SPECIFICATIONS ARE
THE EXCLUSIVE PROPERTY OF
HIGHT JACKSON ASSOCIATES, P.A.
USE OR REPRODUCTION IS PROHIBITED
WITHOUT WRITTEN CONSENT.

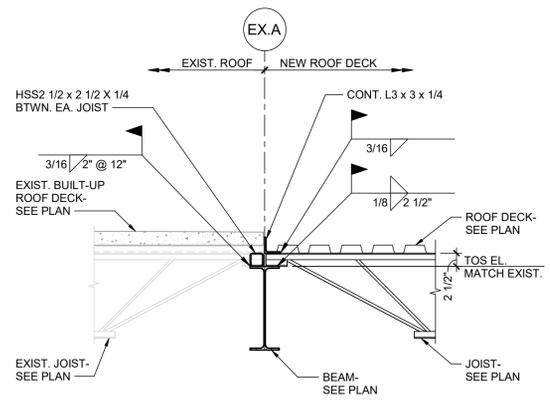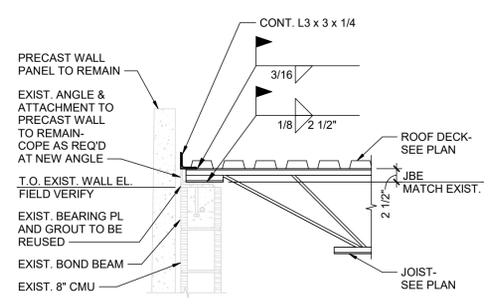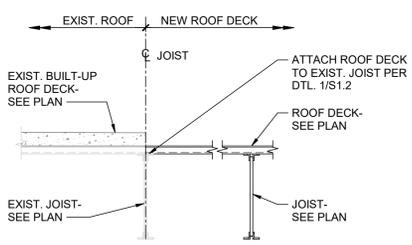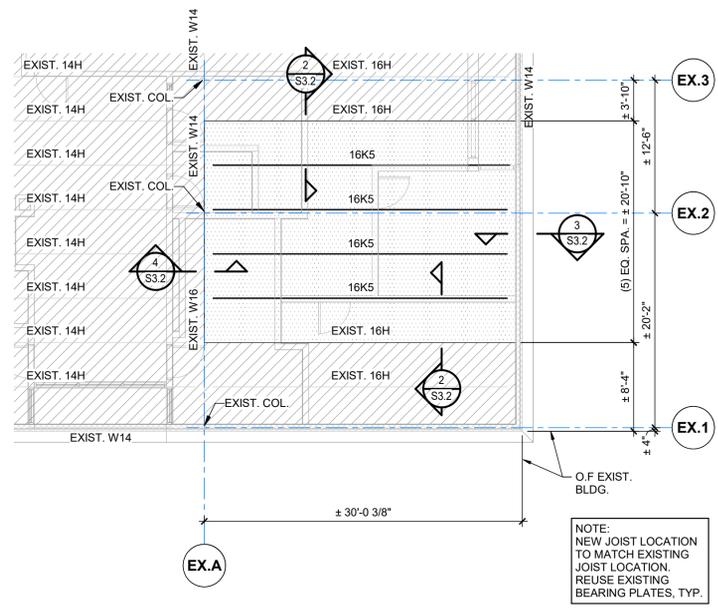

1 ROOF FRAMING PLAN
1/8" = 1'-0"


- LEGEND:**
- O.F. DENOTES OUTSIDE FACE
 - JBE DENOTES JOIST BEARING ELEVATION
 - TOS DENOTES TOP OF STEEL
 - [Hatched Box] DENOTES LIMITS OF 1 1/2" x 22 GA. ROOF DECK (SEE PLAN NOTES)
 - [Dotted Box] DENOTES LIMITS OF EXISTING ROOF DECK
 - [Cross-hatched Box] DENOTES EXIST. LOAD-BEARING CMU WALL

- PLAN NOTES:**
1. ROOF DECK: 1 1/2" DEEP, 22 GA. PAINTED WIDE RIB STEEL DECK (SEE STEEL DECK GENERAL NOTES FOR ATTACHMENT REQUIREMENTS)
 2. TOP OF STEEL DENOTES TOP OF MAIN STEEL.
 3. TOP OF "K" SERIES JOISTS (+2 1/2") TYP., (U.N.O.)
 4. JOIST BEARING ELEVATION, MATCH EXISTING.
 5. ALL ELEVATIONS BASED ON MAIN LEVEL FINISH FLOOR EL. 100'-0". FIELD VERIFY ACTUAL FIN. FLR. EL.
 6. SEE DWG. S1.2 FOR GENERAL NOTES AND TYPICAL DETAILS.
 7. SEE ARCH. DWGS. FOR DIMENSIONS NOT SHOWN.

2 SECTION
3/4" = 1'-0"

3 SECTION
3/4" = 1'-0"

4 SECTION
3/4" = 1'-0"

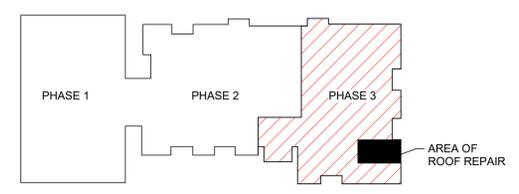

KEYPLAN

TATUM SMITH WELCH
STRUCTURAL ENGINEERS
(479) 621-6128 ROGERS, ARKANSAS
TSW #: 25180 PM: MAS DE: MAS