

POND
 Architects • Engineers • Planners
 3500 Parkway Lane
 Suite 600
 Fort Worth, TX 76102
 Phone 817-336-7740
 Fax 817-336-7744
 Web www.pondco.com

Copyright 2008 by Pond & Company. All rights reserved. This document is the property of Pond & Company. It is to be used only for the project identified in the title block. No part of this document may be reproduced, stored in a retrieval system, or transmitted in any form or by any means, electronic, mechanical, photocopying, recording, or by any information storage and retrieval system, without the prior written agreement of Pond & Company.




Mark	Date	Description
0	4/11/08	ISSUED FOR CONSTRUCTION
1		
2		
3		
4		
5		
6		

Drawn by:	SMG
Checked by:	SMG
Reviewed by:	KES
Date:	4-11-08


COMPOSITE A-10 AIRCRAFT MAINTENANCE FACILITY
 T1, SMITH, ARKANSAS
 ARKANSAS AIR NATIONAL GUARD
 TOILET PLANS, ELEVATIONS
 AND ACCESSORY SCHEDULE
 Sheet reference number:
A-401
 Sheet 24 of 69

TOILET ACCESSORIES SCHEDULE:


NO.	DESCRIPTION	QTY	UNIT	DESIGN MFR.	PART NO.	REMARKS
(A)	MIRROR			BOBRICK	B-293	SEE ELEVATIONS
(B)	SOAP DISPENSER—LAVATORY— MOUNTED			BOBRICK	B-8221	STAINLESS STEEL— 20 FL. OZ.
(C)	SEMI- RECESSED TOWEL DISPENSER			BOBRICK	B-36616	
(D)	MULTI- ROLL TOILET TISSUE DISPENSER			BOBRICK	B-4288	SURFACE MOUNTED, STAINLESS STEEL
(E)	UNDER COUNTER WRAP					
(F)	GRAB BARS — 36"			BOBRICK	B-6806 X 36	STAINLESS STEEL, CONCEALED MOUNTING
(G)	GRAB BARS — 42"			BOBRICK	B-6806 X 42	STAINLESS STEEL, CONCEALED MOUNTING
(H)	FEMININE WIPER DISPOSAL			BOBRICK	B-4353	PARTITION-MOUNTED
(J)	VINYL SHOWER CURTAINS			BOBRICK	B-204-3	42" X 72"
(K)	SHOWER ROD— 36", SATIN STAINLESS STEEL			BOBRICK	B-6047	FIELD-CUT TO FIT SHOWER STALL—OPAQUE—WHITE
(L)	SHOWER HOOKS— STAINLESS STEEL			BOBRICK	B-204-1	(7) HOOKS PER CURTAIN
(M)	SHOWER FOLD— DOWN SEAT			BOBRICK	B-518	(2) LEFT- HANDED
(N)	WASTE RECEPTACLE			BOBRICK	B-43644	SEMI- RECESSED, CONTURA SERIES, SATIN S.S. FINISH
(P)	SURFACE— MOUNTED ROBE HOOK			BOBRICK	B-6717	FLOOR— MOUNTED, OVERHEAD BRACED, S.S. HARDWARE
(Q)	TOILET PARTITIONS			ACCURATE	P. LAM.	
(R)	MOP RACK AND SHELF			BOBRICK	B-233-36	
(S)						
(T)						

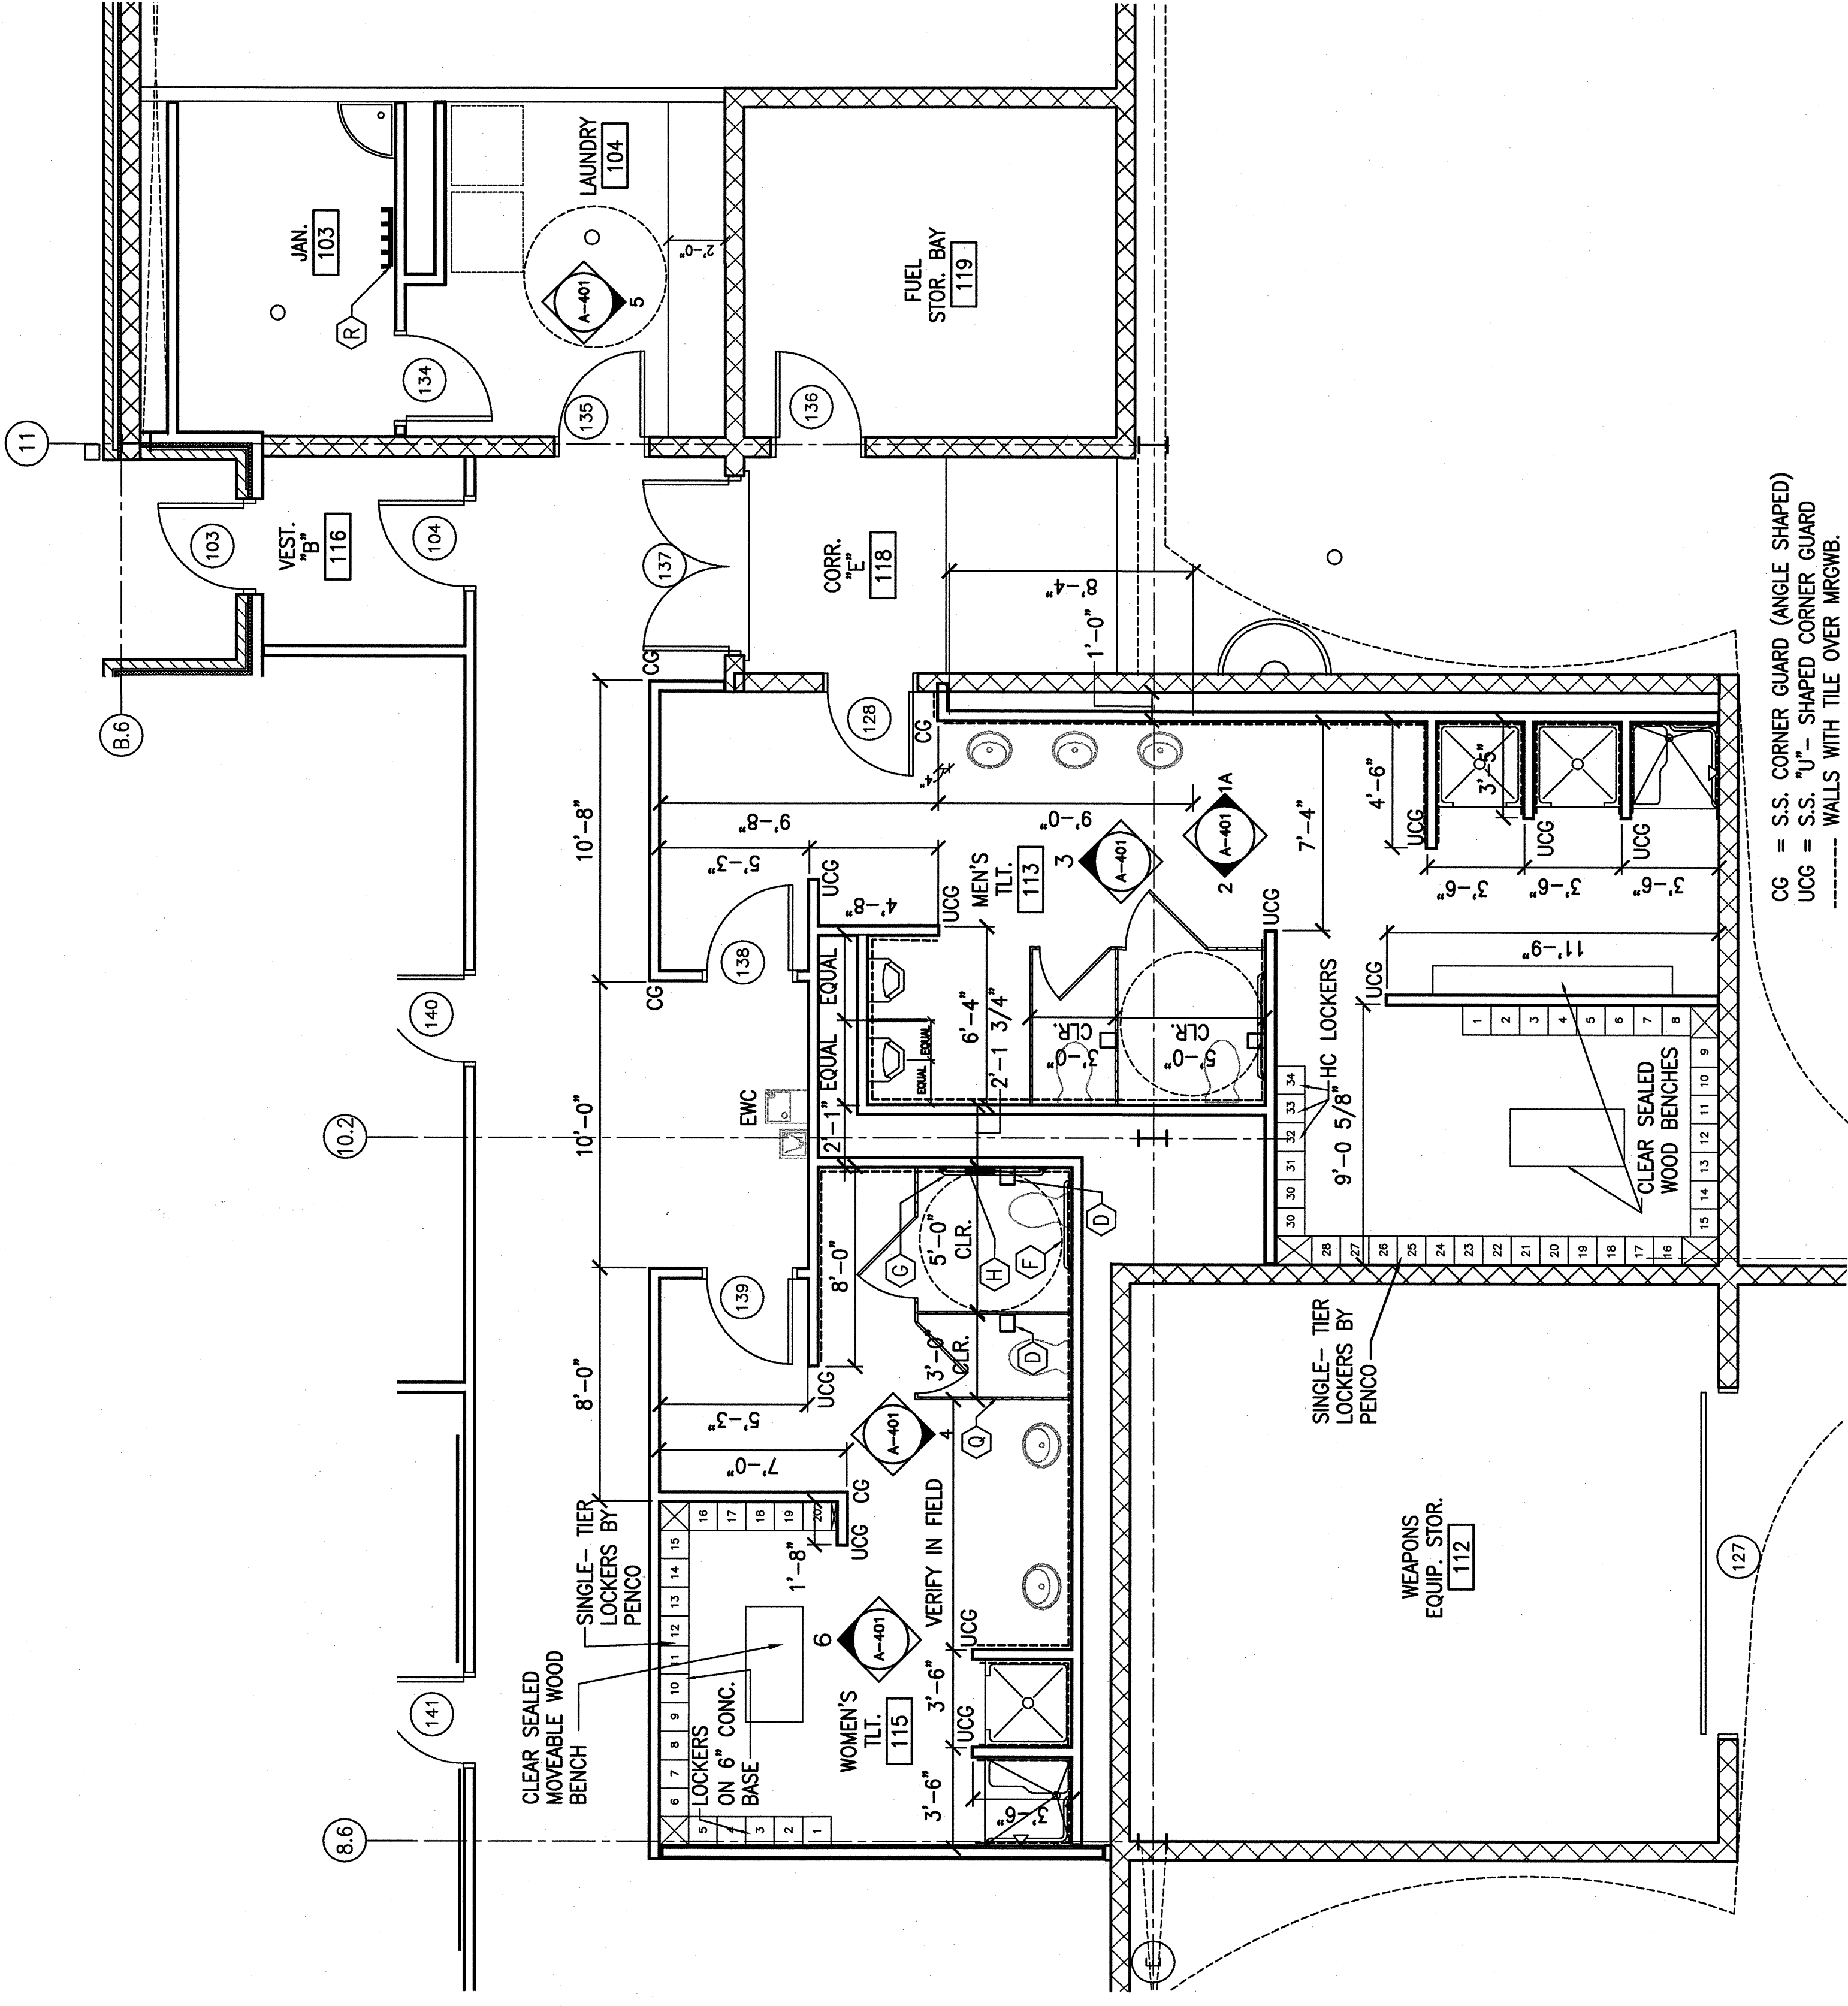


1 TOILET FLOOR PLANS
 SCALE: 1/4" = 1'-0"

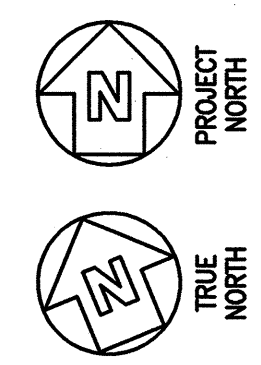


CG = S.S. CORNER GUARD (ANGLE SHAPED)
 UCG = S.S. 3/4" SHAPED CORNER GUARD
 --- WALLS WITH TILE OVER MGRG.

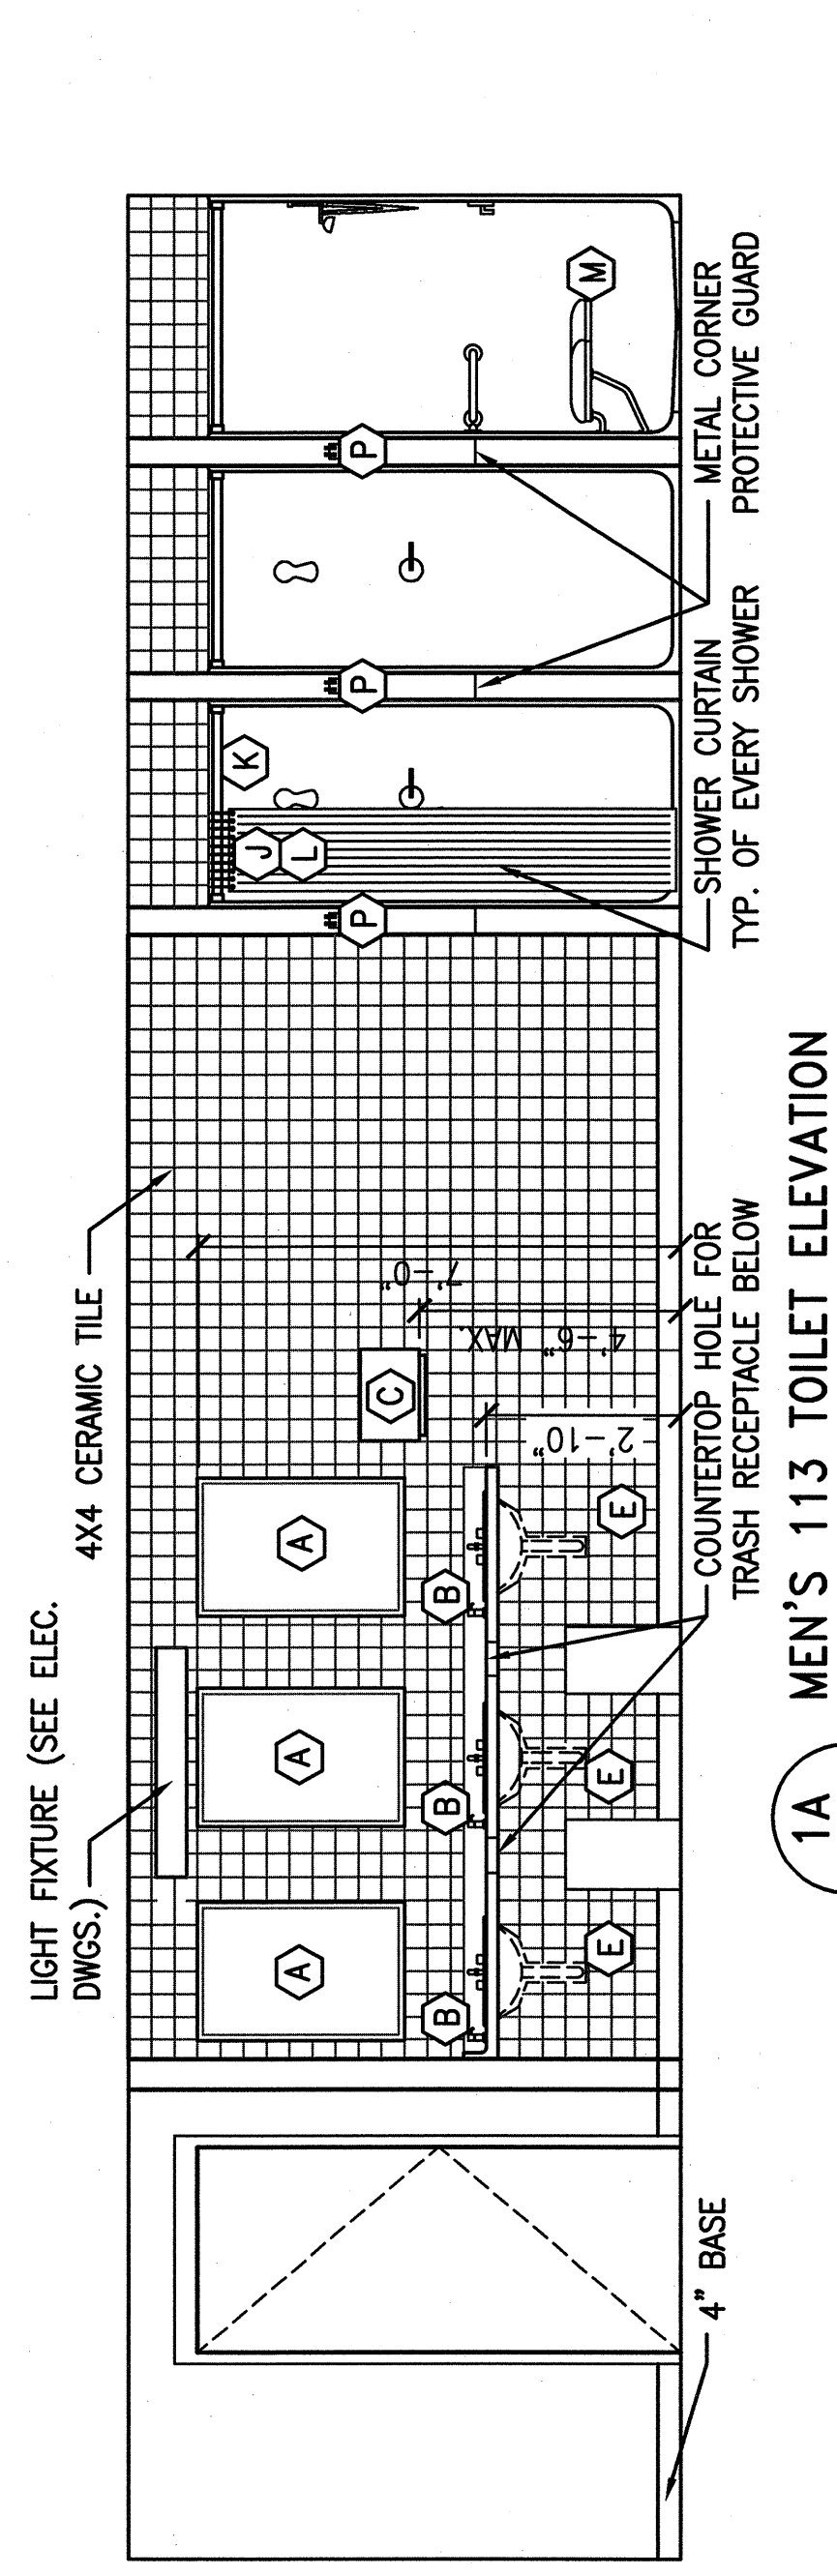


1A MEN'S 113 TOILET ELEVATION
 SCALE: 3/8" = 1'-0"

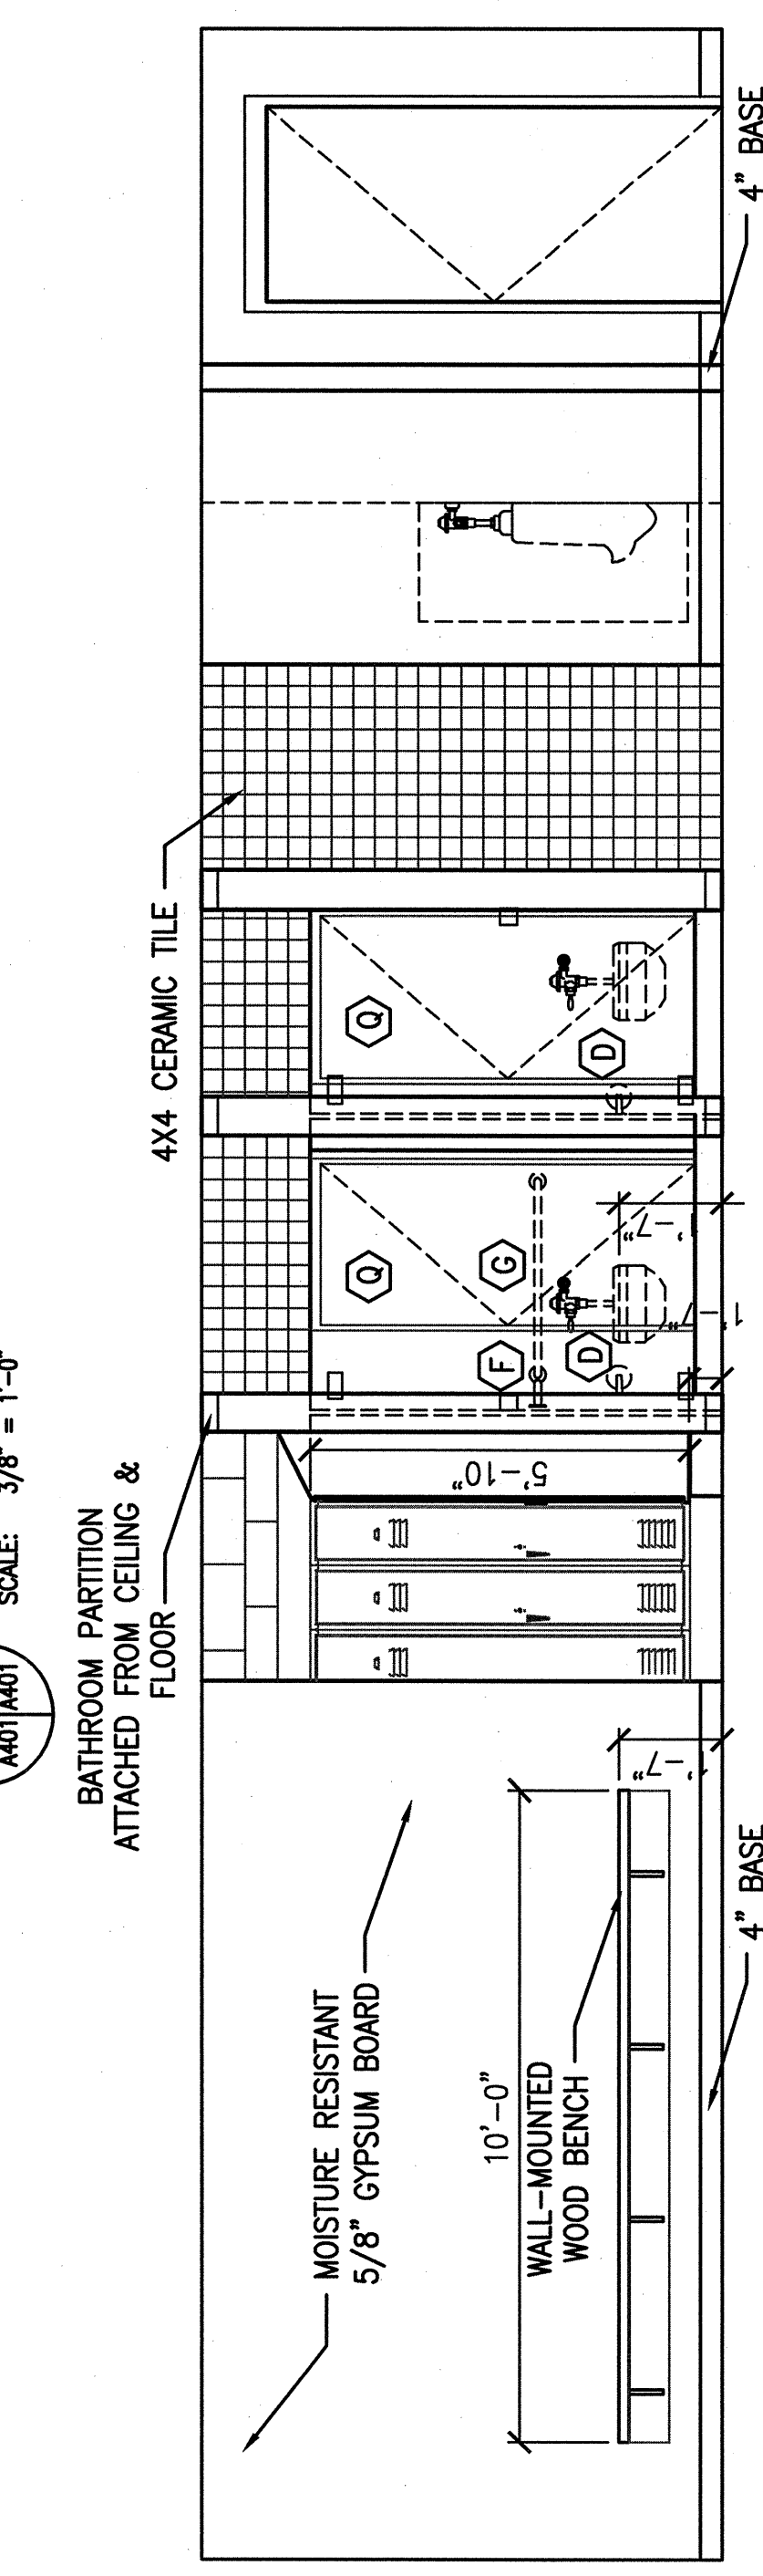


2 MEN'S 113 TOILET ELEVATION
 SCALE: 3/8" = 1'-0"

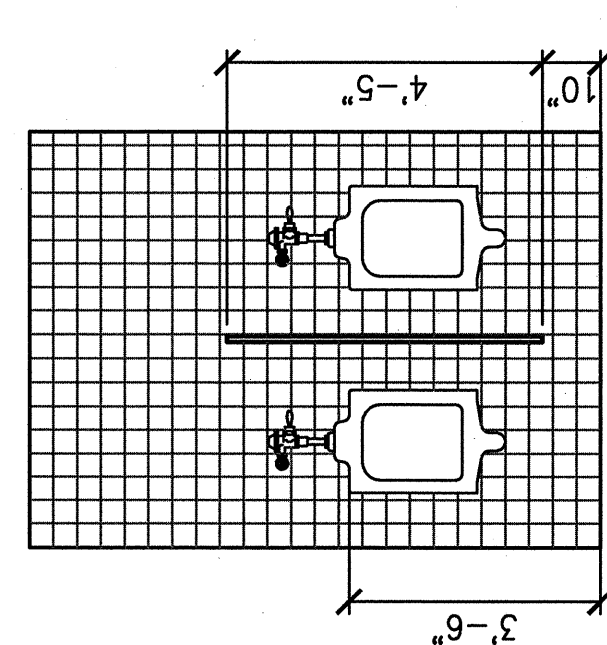


3 MEN'S 113 URINALS
 SCALE: 3/8" = 1'-0"

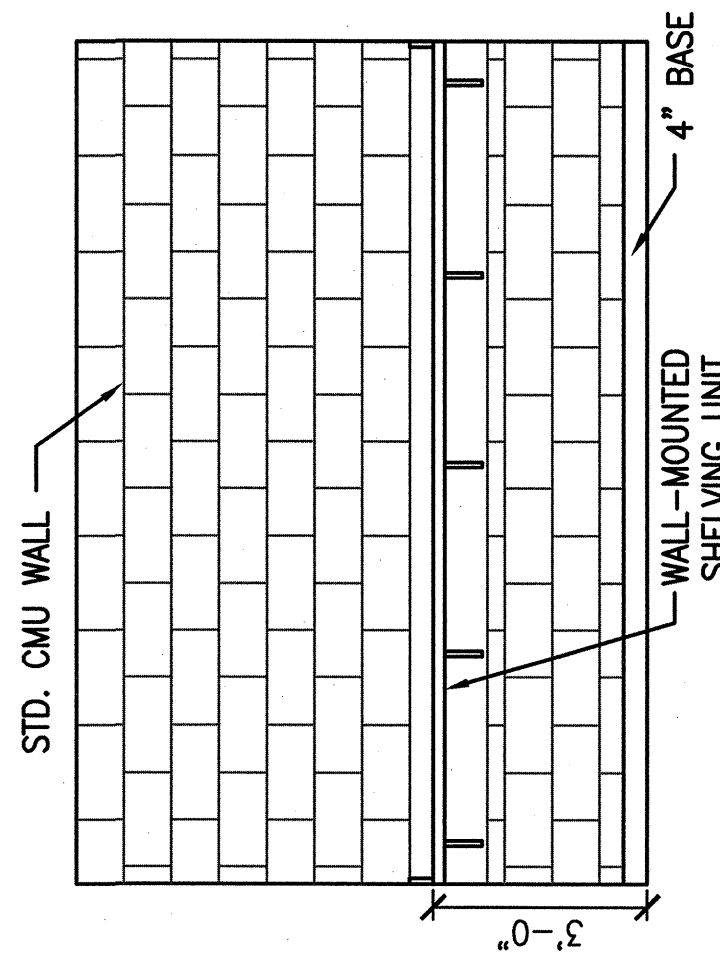

5 LAUNDRY 118 SHELF ELEVATION
 SCALE: 3/8" = 1'-0"

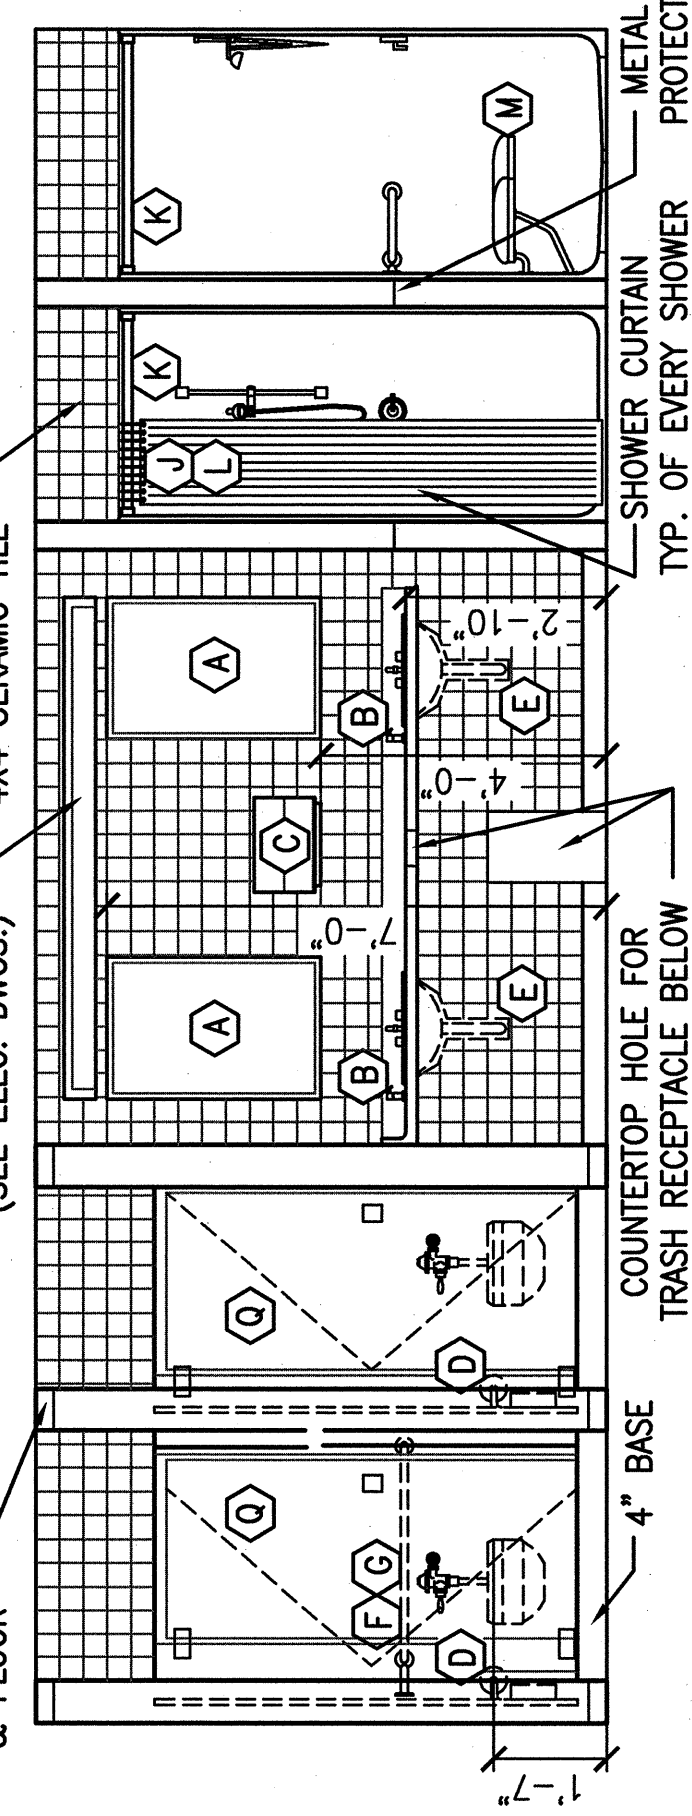

4 WOMEN'S 115 TOILET ELEVATION
 SCALE: 3/8" = 1'-0"

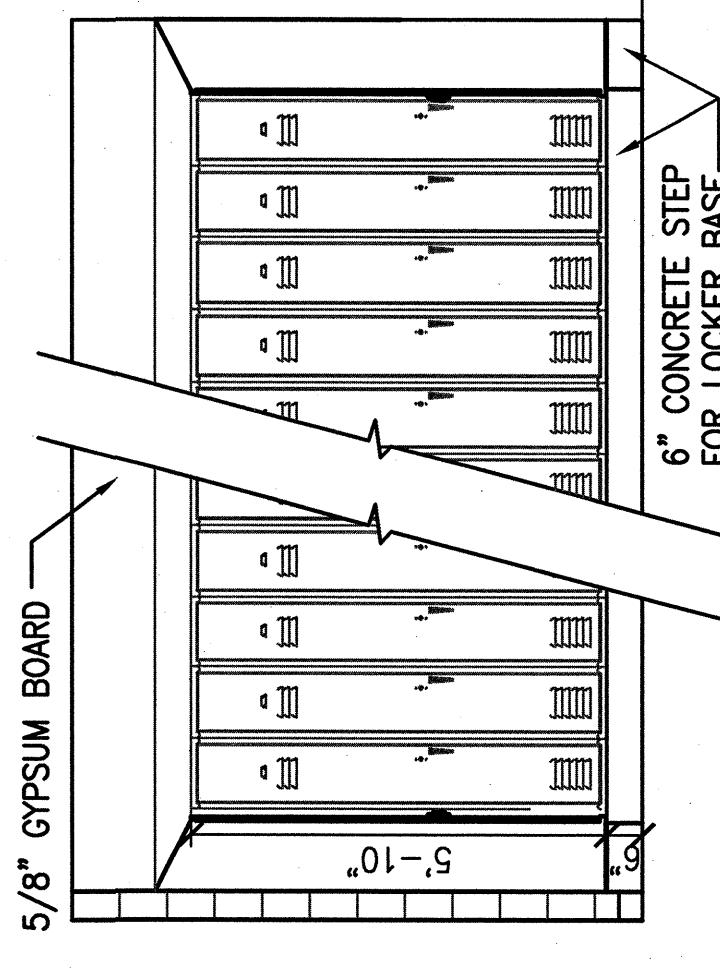

6 LOCKERS ELEVATION (TYP.)
 SCALE: 3/8" = 1'-0"

