

**MATERIALS LEGEND**

[Symbol]	EARTH
[Symbol]	CONCRETE
[Symbol]	CONCRETE BLOCK
[Symbol]	L.W. CONC. M.U.
[Symbol]	CLAY TILE
[Symbol]	GLAZED FACING TILE
[Symbol]	FACE BRICK
[Symbol]	COMMON BRICK
[Symbol]	FIRE BRICK
[Symbol]	CAST STONE
[Symbol]	CUT STONE
[Symbol]	MARBLE
[Symbol]	CERAMIC TILE
[Symbol]	QUARRY TILE
[Symbol]	TERRAZZO
[Symbol]	PLASTER, SAND OR L.W. CONC.
[Symbol]	GRAVEL
[Symbol]	WOOD (FINISH)
[Symbol]	WOOD (ROUGH)
[Symbol]	PLYWOOD
[Symbol]	METAL STUDS
[Symbol]	STEEL
[Symbol]	INSULATION
[Symbol]	RIGID INSULATION


- (A) 1-3/4" H.M. flush door
- (B) Vault Door and Frame (See specs.)
- (E) Sound Door and Frame (See specs.)
- (C) 1-3/4" H.M. flush door
- (D) Narrow Stile aluminum door

**SCHEDULE OF DOOR SIZES**

NK	SIZE
1	6'0" x 7'2" PAIR
2	3'0" x 7'0"
3	3'0" x 7'2"
4	2'8" x 7'2"
5	3'4" x 6"

**SCHEDULE OF DOOR GLASS**

NK	TYPE
A	1/4" PLATE GLASS
B	1/4" TEMPERED GLASS

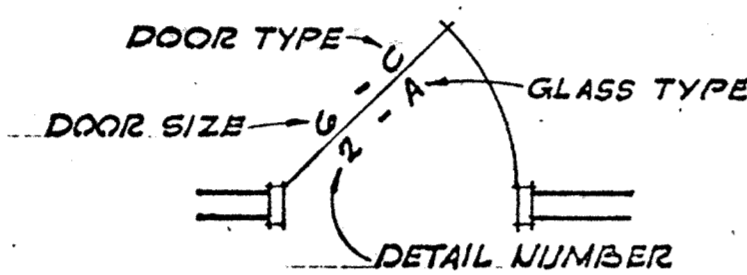






**KEY TO DOOR SCHEDULES**

**LINTEL SCHEDULE**


TYPE WALL	WALL THICKNESS	OPENING WIDTH FROM UP TO	LINTEL SIZE	REMARKS	SHAPE
FACE BRICK	4"	0'-0" - 3'-4"	3 1/2" x 3 1/2" x 1/4" STL. L	LOOSE	13A
FACE BRICK	4"	3'-0" - 6'-0"	3 1/2" x 4" x 1/4" STL. L	LOOSE	14
CLAY TILE OR L.W.C.M.U.	4"	0'-0" - 3'-4"	2 1/4" PL. W/ 7/8" X 1/4" TEE	WELD PL. & TEE	15
CLAY TILE OR L.W.C.M.U.	4"	3'-0" - 6'-0"	2 1/4" PL. W/ 7/8" X 1/4" TEE	WELD PL. & TEE	16
CLAY TILE OR L.W.C.M.U.	4"	6'-0" - 12'-0"	2 1/4" PL. W/ 7/8" X 1/4" TEE	WELD PL. & TEE	17
CLAY TILE OR L.W.C.M.U.	4"	12'-0" - 18'-0"	2 1/4" PL. W/ 7/8" X 1/4" TEE	WELD PL. & TEE	18
CONC. BLOCK OR L.W.C.M.U.	8"	0'-0" - 5'-4"	10" LONG LINTEL BLOCK - 2 NO. 4	1 BAR TOP & 1 BOTTL	19
CONC. BLOCK OR L.W.C.M.U.	8"	5'-0" - 8'-0"	10" LONG LINTEL BLOCK - 4 NO. 4	2 BARS TOP & 2 BOTTL	20
CONC. BLOCK OR L.W.C.M.U.	8"	8'-0" - 12'-0"	10" LONG LINTEL BLOCK - 4 NO. 4	2 BARS TOP & 2 BOTTL	21
CONC. BLOCK OR L.W.C.M.U.	8"	12'-0" - 18'-0"	10" LONG LINTEL BLOCK - 4 NO. 4	2 BARS TOP & 2 BOTTL	22
CONC. BLOCK OR L.W.C.M.U.	12"	0'-0" - 8'-0"	10" LONG LINTEL BLOCK - 4 NO. 4	2 BARS TOP & 2 BOTTL	23
CONC. BLOCK OR L.W.C.M.U.	12"	8'-0" - 12'-0"	10" LONG LINTEL BLOCK - 4 NO. 4	2 BARS TOP & 2 BOTTL	24
CONC. BLOCK OR L.W.C.M.U.	12"	12'-0" - 18'-0"	10" LONG LINTEL BLOCK - 4 NO. 4	2 BARS TOP & 2 BOTTL	25

**NOTES:**  
 1- PROVIDE LINTELS FOR ALL OPENINGS IN MASONRY WALLS FOR ALL TRADES INCLUDING MECH. & ELECT. IF NOT SHOWN OTHERWISE LINTELS SHALL BE AS SCHEDULED ABOVE.  
 2- USE COMBINATION OF 4" FACE BRICK & 8" BACK-UP LINTELS FOR 12" EXTERIOR WALLS.  
 3- ALL STEEL LINTELS TO LAP OVER EDGE OF OPENING A MIN. OF 4".  
 4- FILL ALL CONC. & L.W.C.M.U. LINTEL BLOCK HOLES W/ CONCRETE.  
 5- L.W.C.M.U. = LIGHT WEIGHT CONCRETE MASONRY UNIT.

- LEGEND**
- (1) Drawing No.
  - (2) Category No. - Typical Reference
  - (3) Sheet No.
  - (2) Space No. (See Plan)
  - (B'2A/C) Room Finish (See Plan)
  - (2) Section or Detail
  - (A) Aluminum Frame Elevation
  - (A/B) Door and Frame (See Schedule)

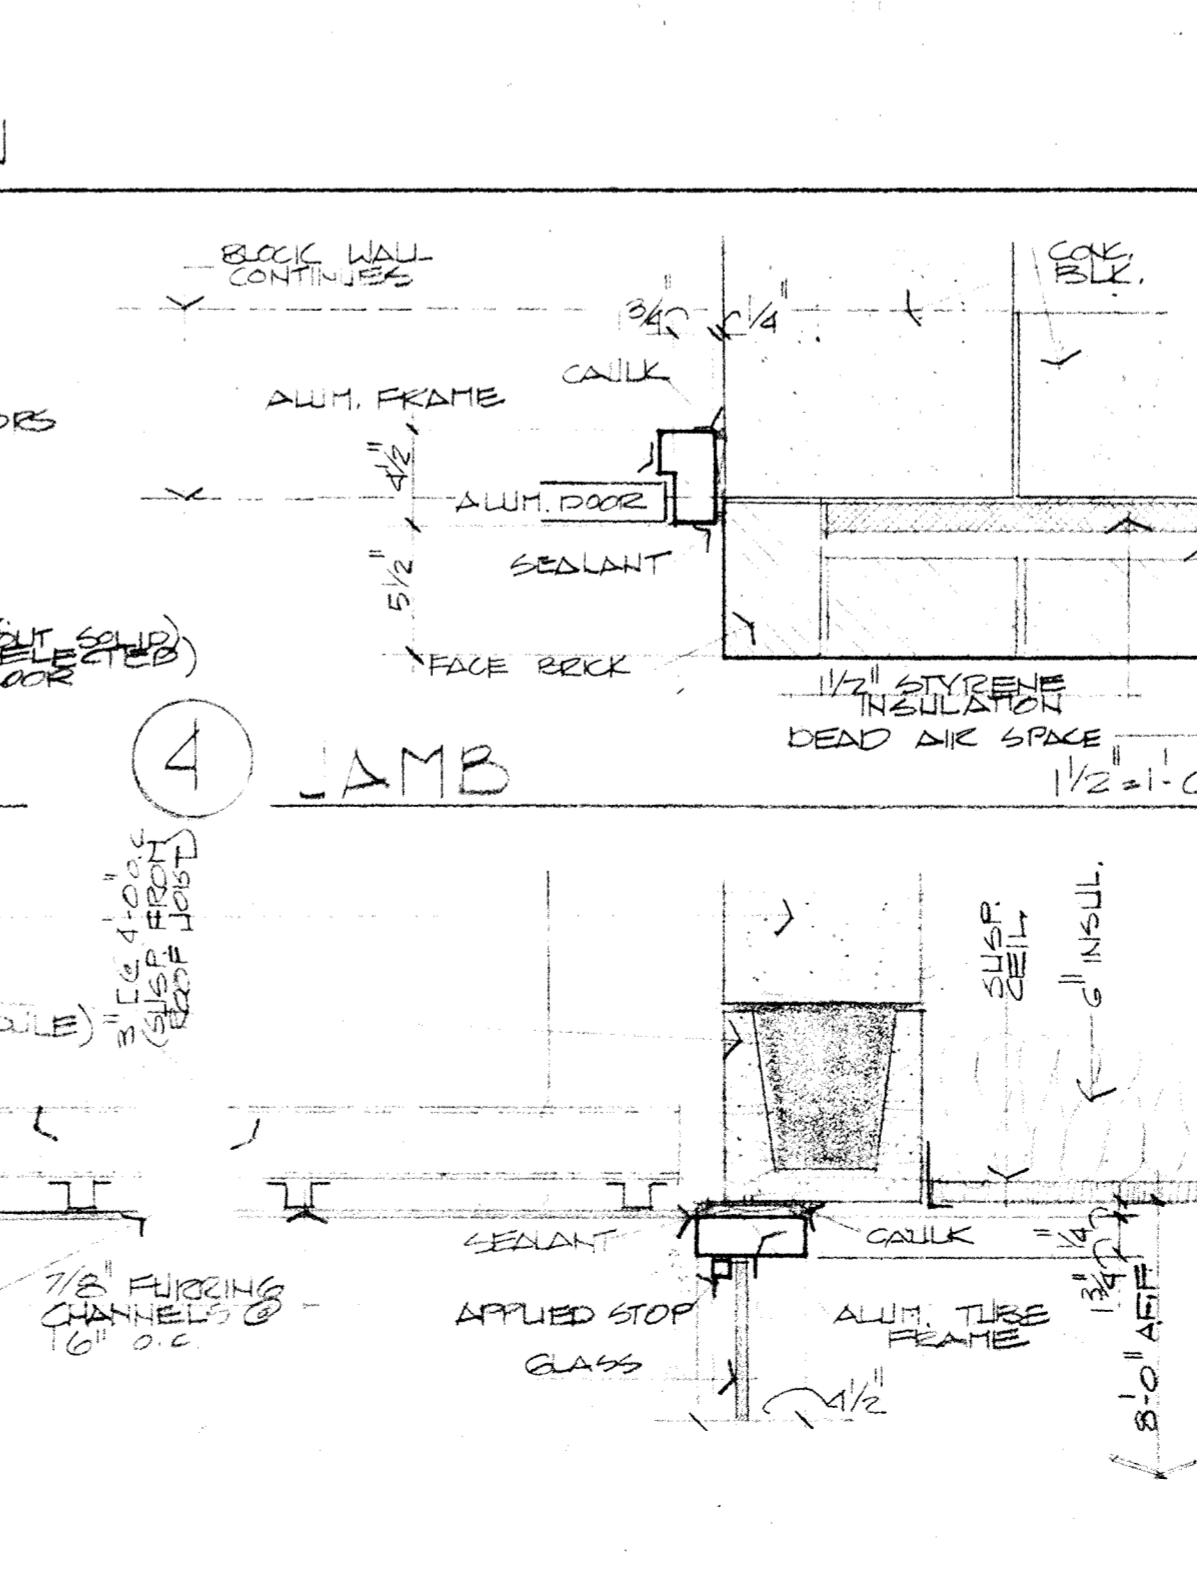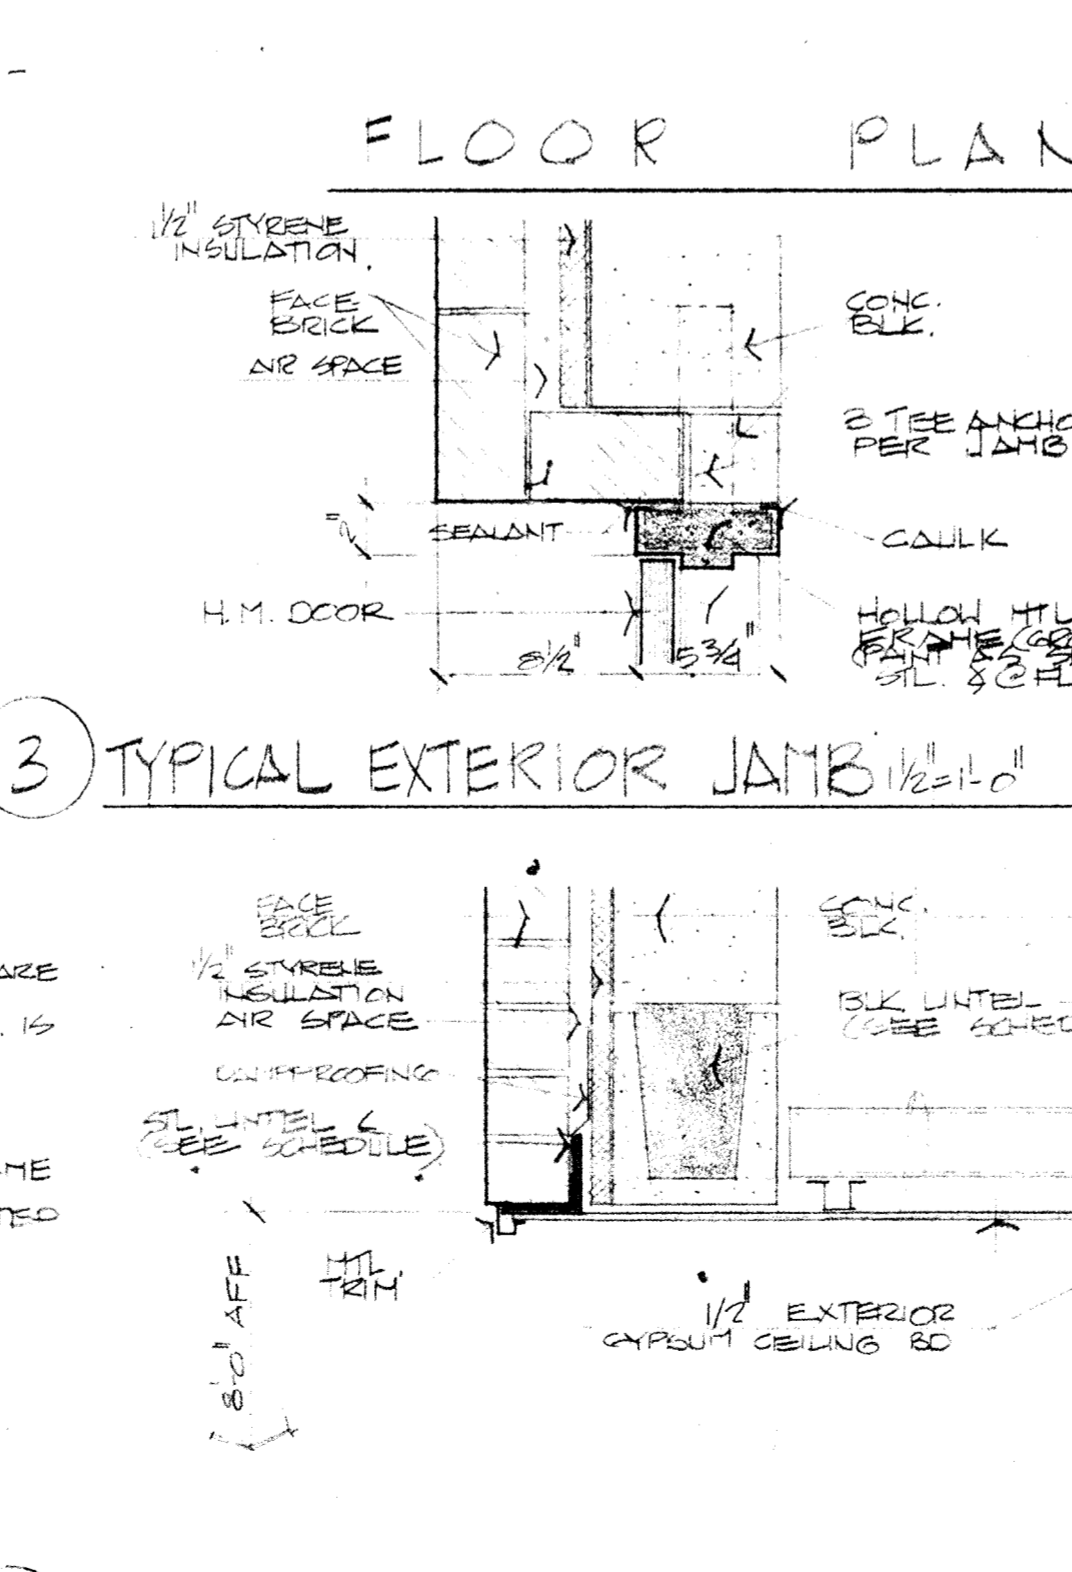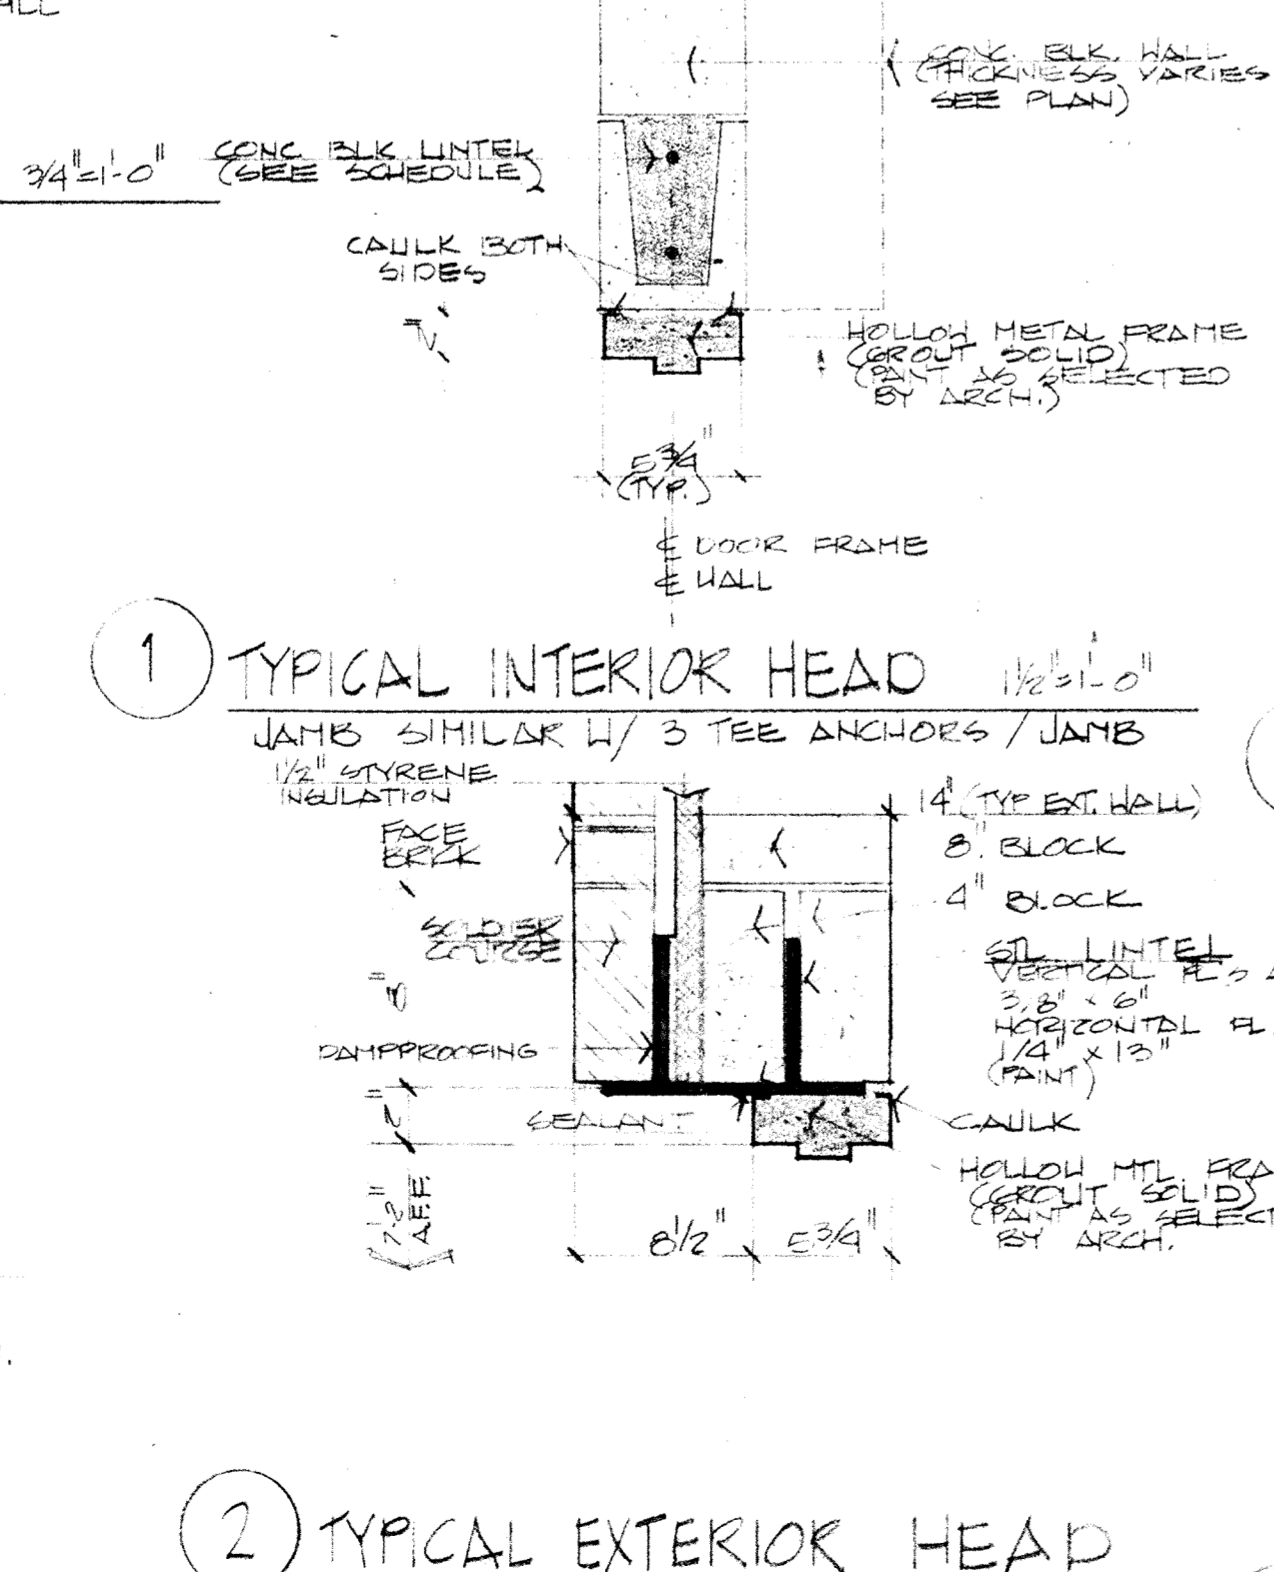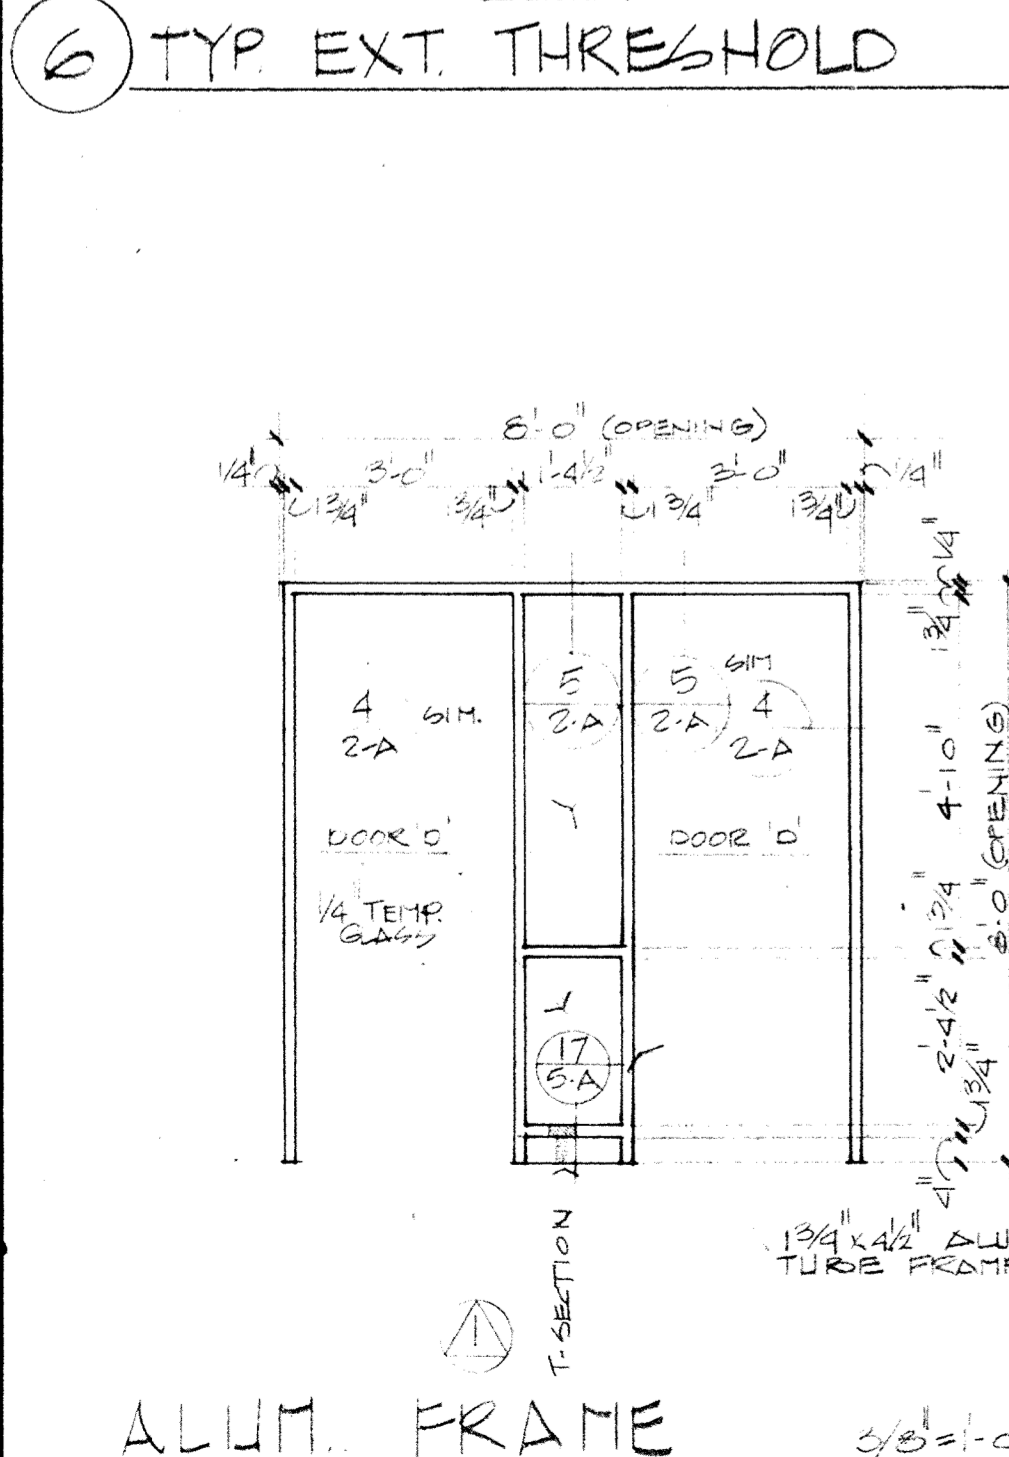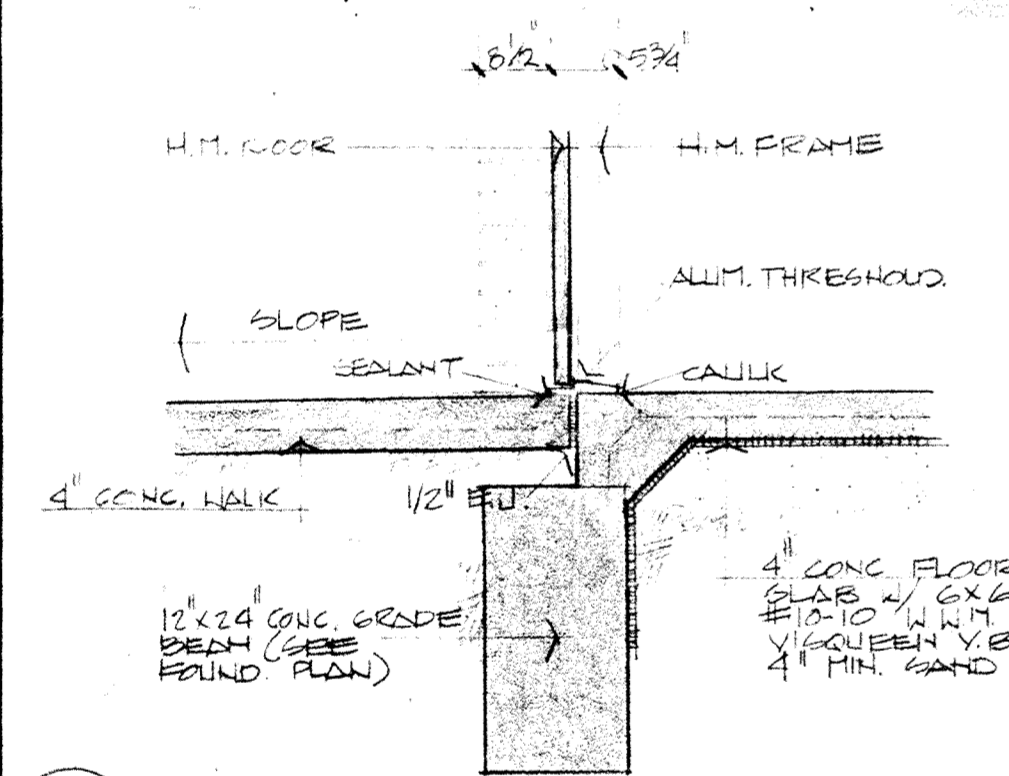

**FLOOR PLAN**

 

- FINISH NOTES:**  
 1- DRYING AREA TO HAVE THE FOLLOWING FINISHES: FLOOR, BASE AND WALLS - CERAMIC TILE, CEILING - GYPHUM BO. (EPDM PAINTED) @ 8'-0" HEIGHT. FLOOR TO CEILING TO BE SEPARATED FROM THE FLOOR OF DRYING AREA & TRILET BY A 4" HIGH CURB.  
 2- PROVIDE BULLNOSE CERAMIC TILE TRANSITION PIECE @ INTERFERENCE OF CERAMIC TILE FLOOR & TILE FLOOR AND OF CERAMIC TILE WALL OR WAINSCOT & PAINTED BLOCK ABOVE.  
 3- GYPSUM BO. AND 12 TO HAVE A 3'-0" HIGH CERAMIC TILE WAINSCOT W/ PAINTED BLOCK ABOVE.
- ABBREVIATIONS**
- E.W.C. - Electric Water Cooler
  - F.B. - Fire Extinguisher
  - W.C. - Water Closet
  - Lav. - Lavatory
  - S.S. - Service Sink
  - N.I.C. - Not in Contract
  - E.J. - Expansion Joint
  - C.J. - Control Joint

**ROOM FINISH SCHEDULE**

FLOOR	BASE	WALLS	CEILING	HGT.
A	VINYL-ACETATE TILE	1 6" VINYL	A 2" x 4" ACQUANT. GYPS. BO. (PAINTED)	A 10'-0"
B	EXP. CONC.	2 GLAZED CERAMIC TILE	B 2" x 4" GYPS. BO. (PAINTED)	B 8'-0"
C	UNGLAZED CERAMIC TILE	3 NONE	C 2" x 4" GYPS. BO. (PAINTED)	C
D		D SEE NOTE (B)	D	D
E		E	E	E

FOR "N" IN BOX, SEE NOTE ON FLOOR PLAN  
 NUMBERS AND LETTERS APPEARING IN BOXES ON FLOOR PLANS REFER TO ROOM FINISH SCHEDULE IN THE FOLLOWING ORDER:  
**A 2 B 3 C**

FLOOR BASE WALLS	HEIGHT CEILING
2	A

**LKHG**  
 LASER KNIGHT HATHAWAY & GUEST, P.A.  
 ARCHITECTS • ENGINEERS • HEALTH CARE PLANNERS • FORT SMITH, ARKANSAS  
 800 FIRST NATIONAL BANK

**AVIONICS FACILITY**  
 ARKANSAS AIR NATIONAL GUARD  
 FORT SMITH, ARKANSAS

**REVISIONS**

NO.	DESCRIPTION
1	DOOR SCHEDULE, FINISH SCHEDULE, LEGEND, FLOOR PLAN, SCHEDULE & DETAILS

JOB NUMBER: 1966  
 DATE: 2-9-77  
 SHEET: 2  
 CATEGORY: A