


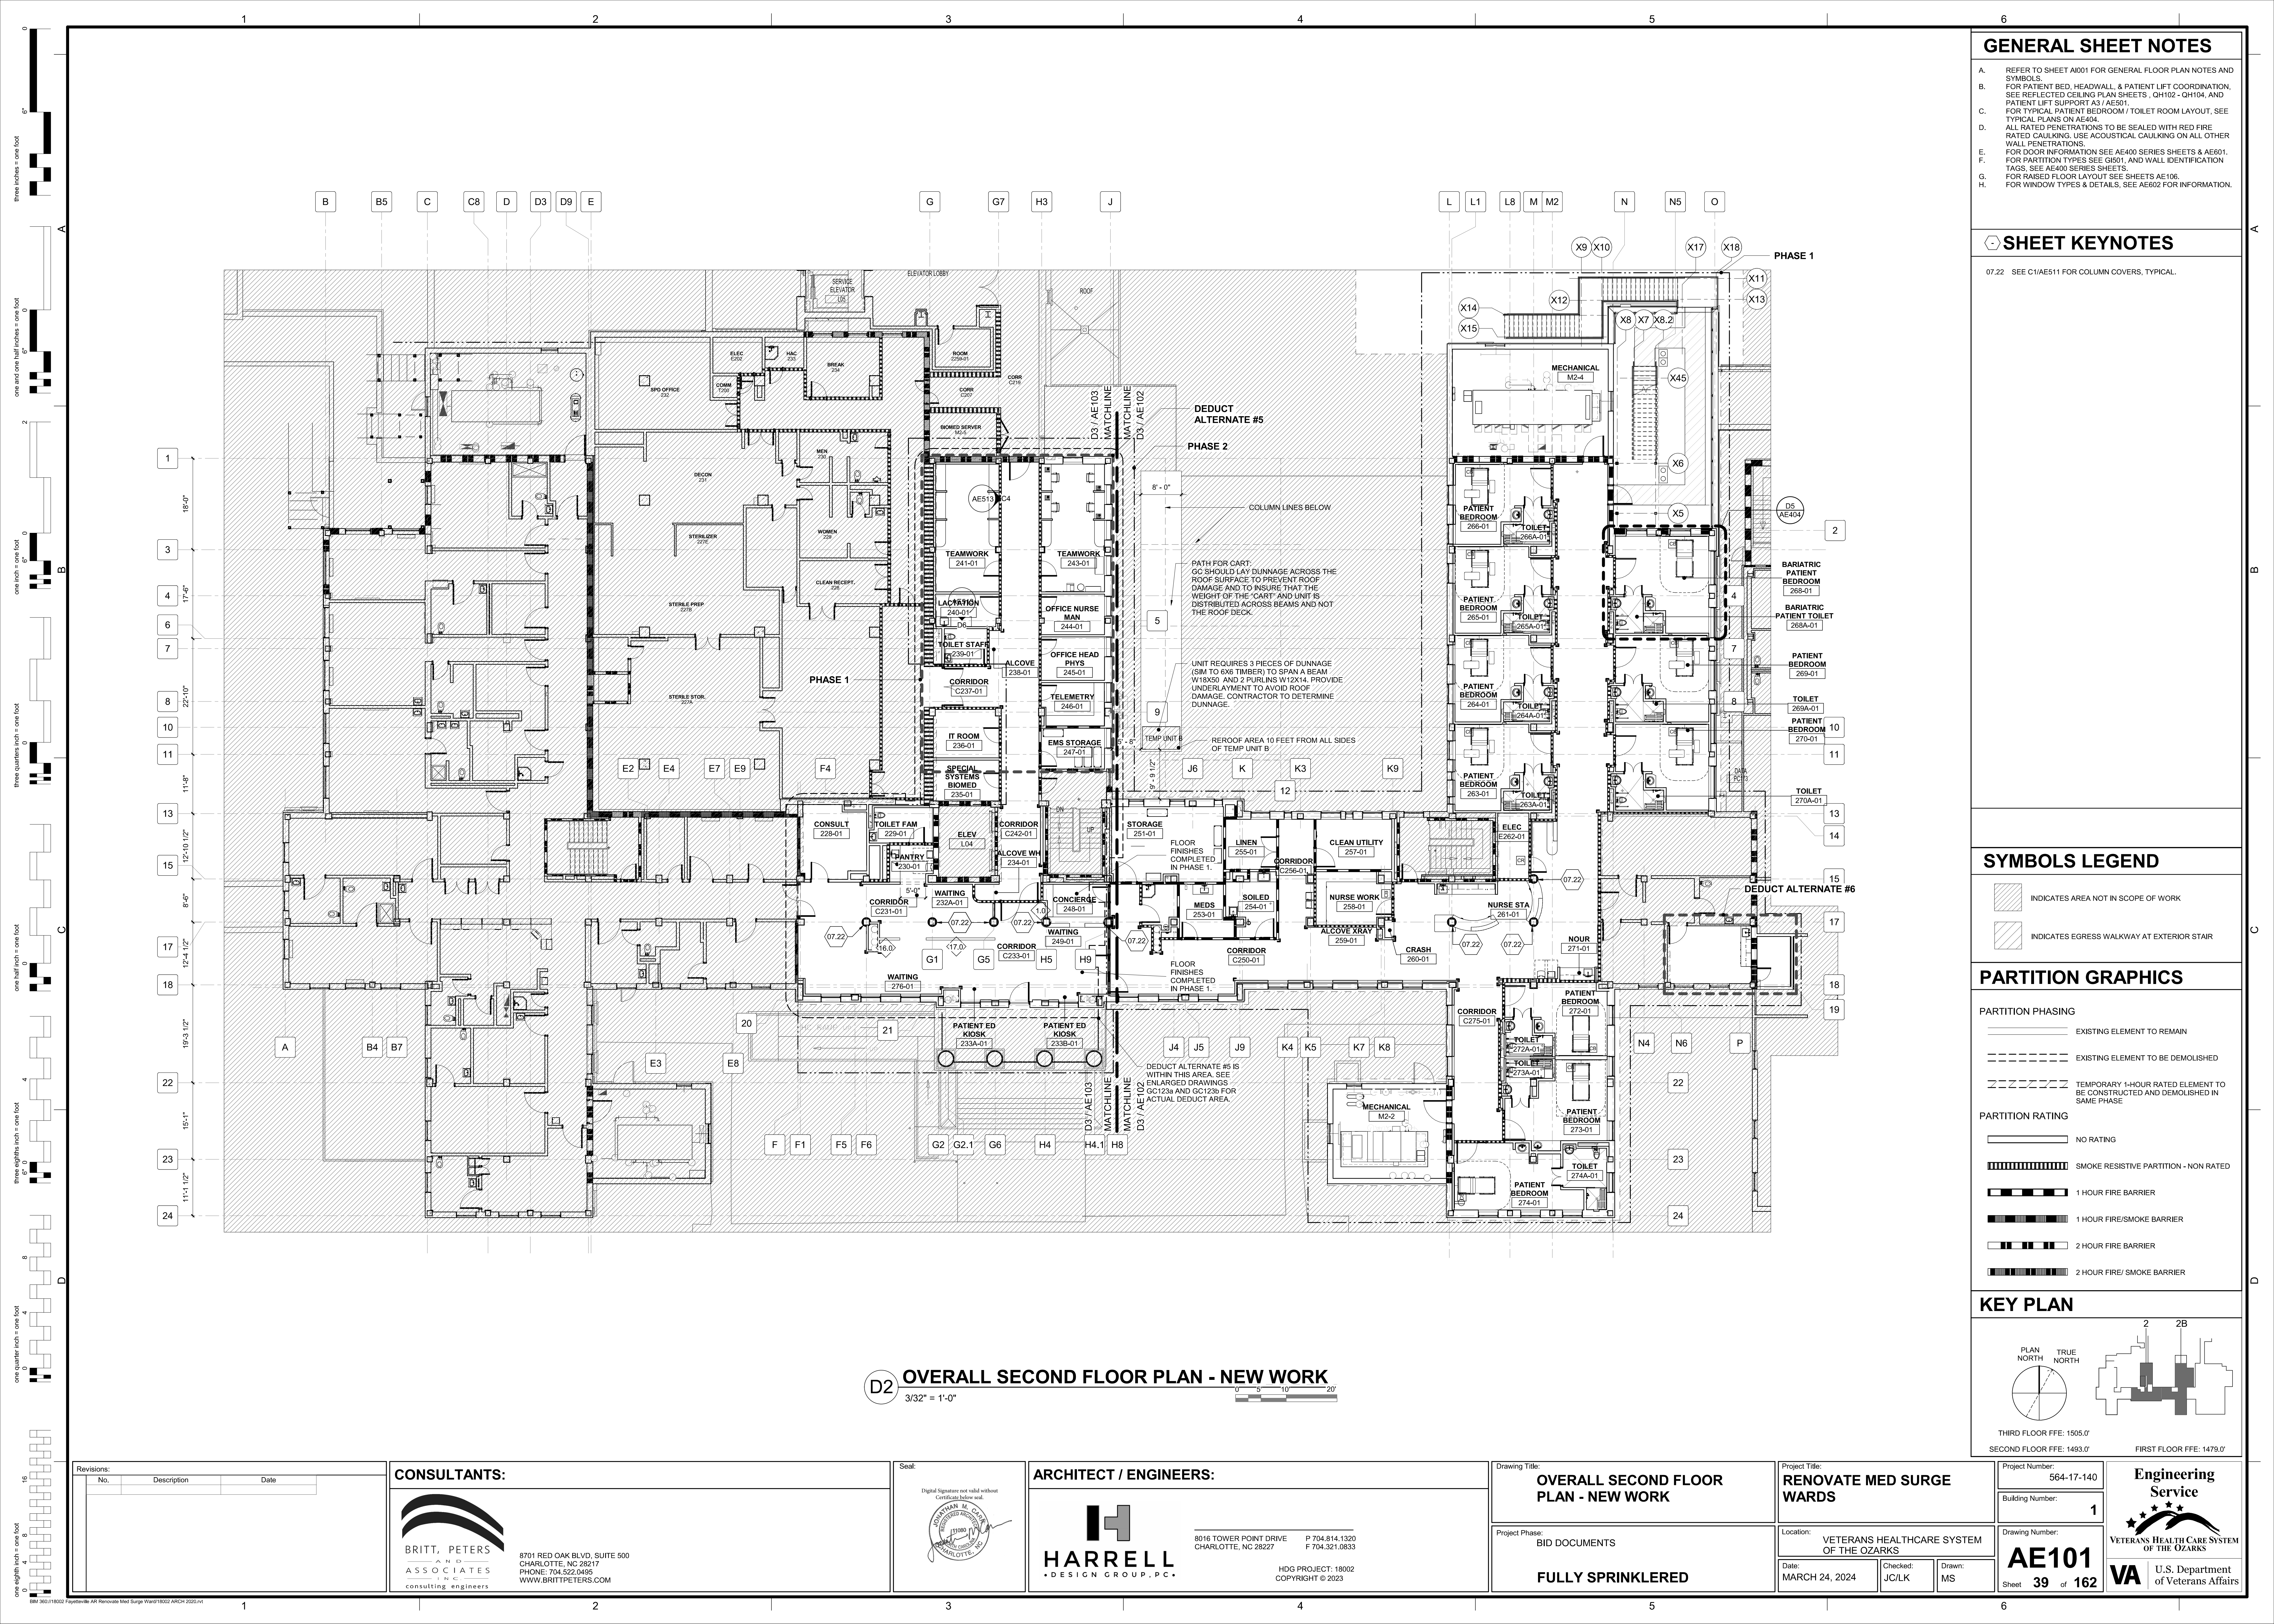

GENERAL SHEET NOTES

- A. REFER TO SHEET A1001 FOR GENERAL FLOOR PLAN NOTES AND SYMBOLS.
B. FOR PATIENT BED, HEADWALL, & PATIENT LIFT COORDINATION, SEE REFLECTED CEILING PLAN SHEETS, QH102 - QH104, AND PATIENT LIFT SUPPORT A3 / AE501.
C. FOR TYPICAL PATIENT BEDROOM / TOILET ROOM LAYOUT, SEE TYPICAL PLANS ON AE404.
D. ALL RATED PENETRATIONS TO BE SEALED WITH RED FIRE RATED CAULKING. USE ACOUSTICAL CAULKING ON ALL OTHER WALL PENETRATIONS.
E. FOR DOOR INFORMATION SEE AE400 SERIES SHEETS & AE601.
F. FOR PARTITION TYPES SEE G601, AND WALL IDENTIFICATION TAGS, SEE AE400 SERIES SHEETS.
G. FOR RAISED FLOOR LAYOUT SEE SHEETS AE106.
H. FOR WINDOW TYPES & DETAILS, SEE AE602 FOR INFORMATION.

SHEET KEYNOTES

07.22 SEE C1/AE511 FOR COLUMN COVERS, TYPICAL.

SYMBOLS LEGEND

- INDICATES AREA NOT IN SCOPE OF WORK
INDICATES EGRESS WALKWAY AT EXTERIOR STAIR

PARTITION GRAPHICS


PARTITION PHASING

- EXISTING ELEMENT TO REMAIN
EXISTING ELEMENT TO BE DEMOLISHED
TEMPORARY 1-HOUR RATED ELEMENT TO BE CONSTRUCTED AND DEMOLISHED IN SAME PHASE

PARTITION RATING

- NO RATING
SMOKE RESISTIVE PARTITION - NON RATED
1 HOUR FIRE BARRIER
1 HOUR FIRE/SMOKE BARRIER
2 HOUR FIRE BARRIER
2 HOUR FIRE/ SMOKE BARRIER

KEY PLAN

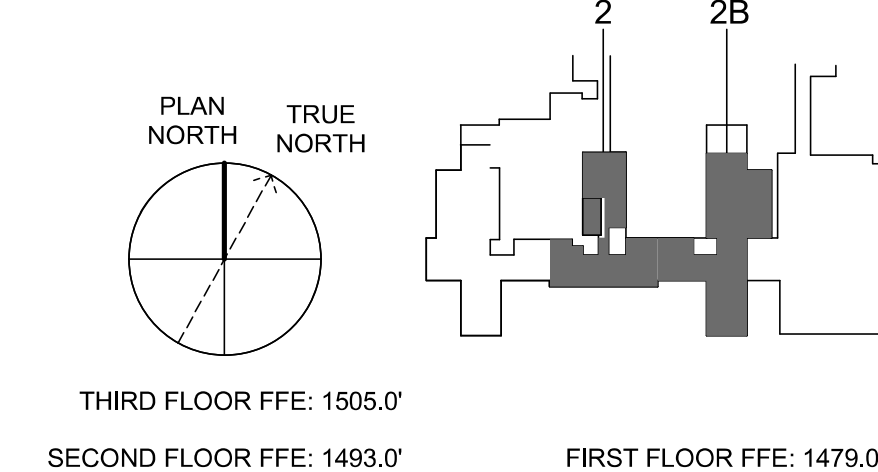

D2 OVERALL SECOND FLOOR PLAN - NEW WORK

3/32" = 1'-0"

Revisions:	No.	Description	Date

CONSULTANTS:



8701 RED OAK BLVD, SUITE 500
CHARLOTTE, NC 28217
PHONE: 704.522.0405
WWW.BRITTPETERS.COM

Seal:



ARCHITECT / ENGINEERS:



8016 TOWER POINT DRIVE
CHARLOTTE, NC 28227

P 704.814.1320
F 704.321.0833

HDG PROJECT: 18002
COPYRIGHT © 2023

Drawing Title:

OVERALL SECOND FLOOR
PLAN - NEW WORK

Project Phase:

BID DOCUMENTS

FULLY SPRINKLERED

Project Title:

RENOVATE MED SURGE
WARDS

Location:

VETERANS HEALTHCARE SYSTEM
OF THE OZARKS

Date:
MARCH 24, 2024

Checked:
JC/LK

Drawn:
MS

Project Number:

564-17-140

Building Number:


1

Drawing Number:

AE101

Sheet 39 of 162

Engineering
Service

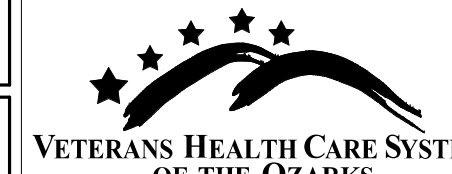

VA U.S. Department
of Veterans Affairs