


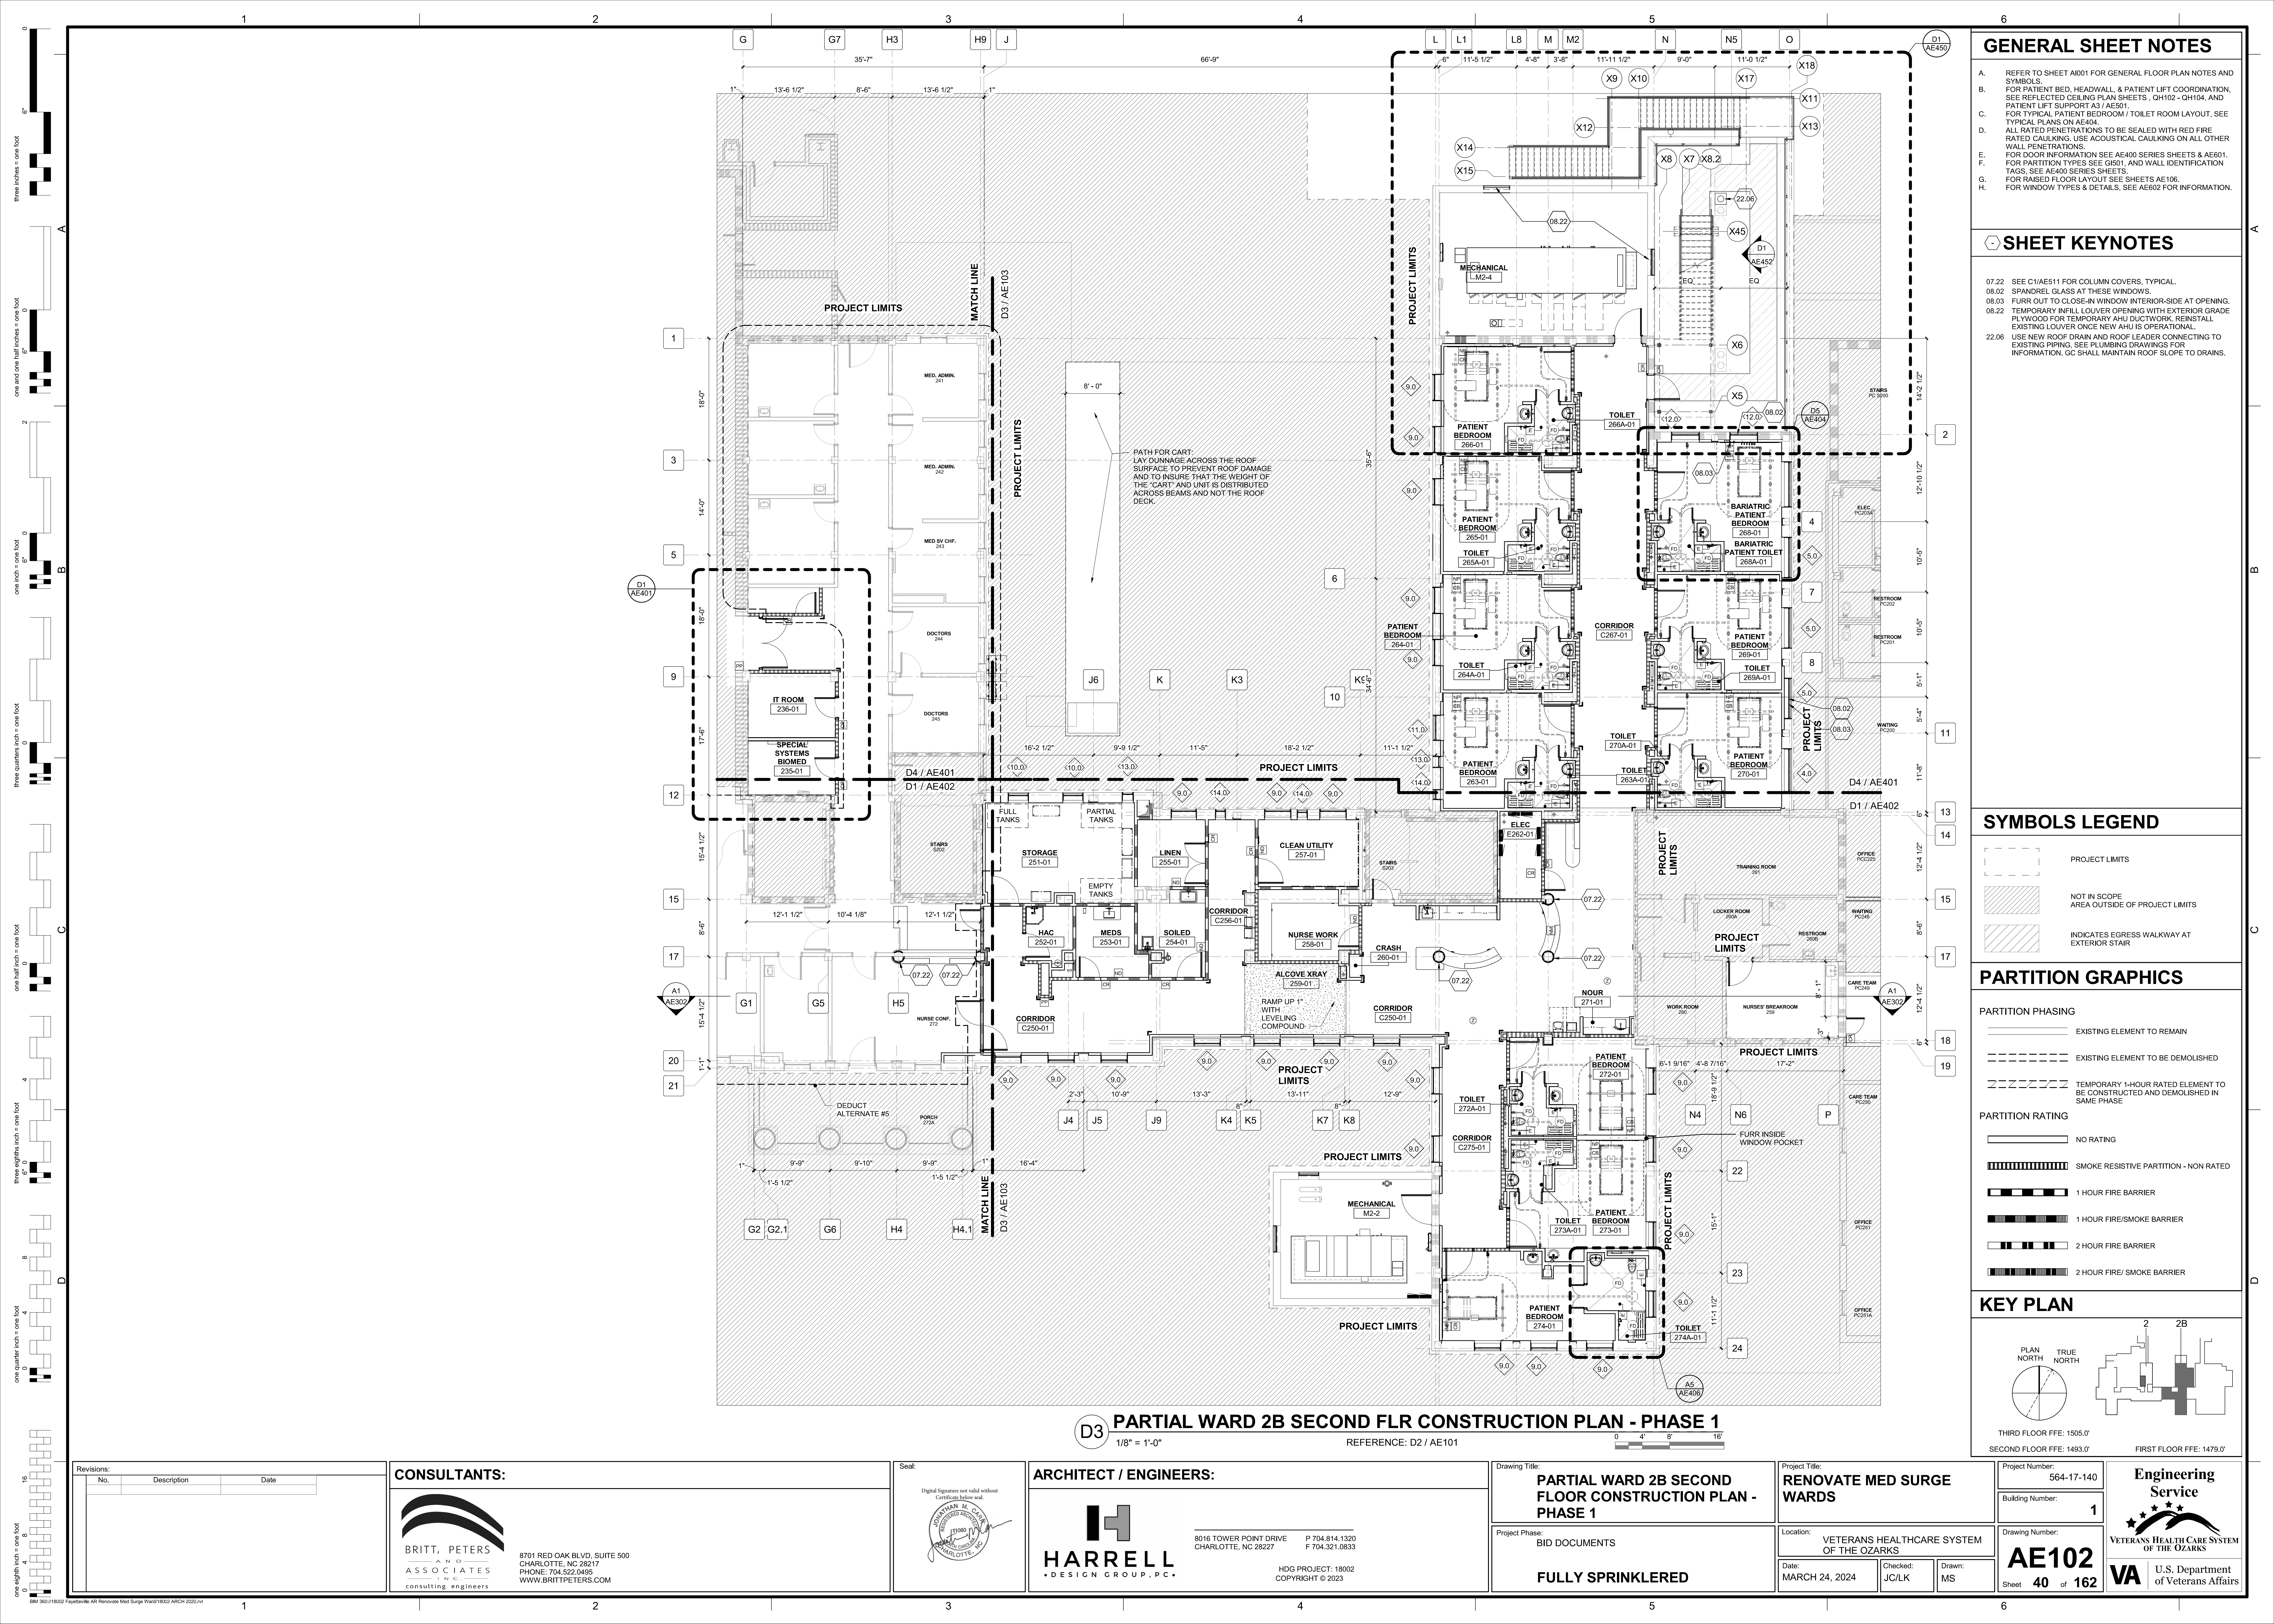

GENERAL SHEET NOTES

- A. REFER TO SHEET A1001 FOR GENERAL FLOOR PLAN NOTES AND SYMBOLS.
B. FOR PATIENT BED, HEADWALL, & PATIENT LIFT COORDINATION, SEE REFLECTED CEILING PLAN SHEETS, QH102 - QH104, AND PATIENT LIFT SUPPORT A3 / AE501.
C. FOR TYPICAL PATIENT BEDROOM / TOILET ROOM LAYOUT, SEE TYPICAL PLANS ON AE604.
D. ALL RATED PENETRATIONS TO BE SEALED WITH RED FIRE RATED CAULKING. USE ACOUSTICAL CAULKING ON ALL OTHER WALL PENETRATIONS.
E. FOR DOOR INFORMATION SEE AE400 SERIES SHEETS & AE601.
F. FOR PARTITION TYPES SEE G1601, AND WALL IDENTIFICATION TAGS. SEE AE400 SERIES SHEETS.
G. FOR RAISED FLOOR LAYOUT SEE SHEETS AE106.
H. FOR WINDOW TYPES & DETAILS, SEE AE602 FOR INFORMATION.

SHEET KEYNOTES

- 07.22 SEE C1/AE511 FOR COLUMN COVERS, TYPICAL.
08.02 SPANDREL GLASS AT THESE WINDOWS.
08.03 FURR OUT TO CLOSE-IN WINDOW INTERIOR-SIDE AT OPENING.
08.22 TEMPORARY INFILL LOUVER OPENING WITH EXTERIOR GRADE PLYWOOD FOR TEMPORARY AHU DUCTWORK. REINSTALL EXISTING LOUVER ONCE NEW AHU IS OPERATIONAL.
22.08 USE NEW ROOF DRAIN AND ROOF LEADER CONNECTING TO EXISTING PIPING. SEE PLUMBING DRAWINGS FOR INFORMATION. GC SHALL MAINTAIN ROOF SLOPE TO DRAINS.

SYMBOLS LEGEND

- PROJECT LIMITS
NOT IN SCOPE
AREA OUTSIDE OF PROJECT LIMITS
INDICATES EGRESS WALKWAY AT EXTERIOR STAIR

PARTITION GRAPHICS


PARTITION PHASING

- EXISTING ELEMENT TO REMAIN
EXISTING ELEMENT TO BE DEMOLISHED
TEMPORARY 1-HOUR RATED ELEMENT TO BE CONSTRUCTED AND DEMOLISHED IN SAME PHASE

PARTITION RATING

- NO RATING
SMOKE RESISTIVE PARTITION - NON RATED
1 HOUR FIRE BARRIER
1 HOUR FIRE/SMOKE BARRIER
2 HOUR FIRE BARRIER
2 HOUR FIRE/ SMOKE BARRIER

KEY PLAN

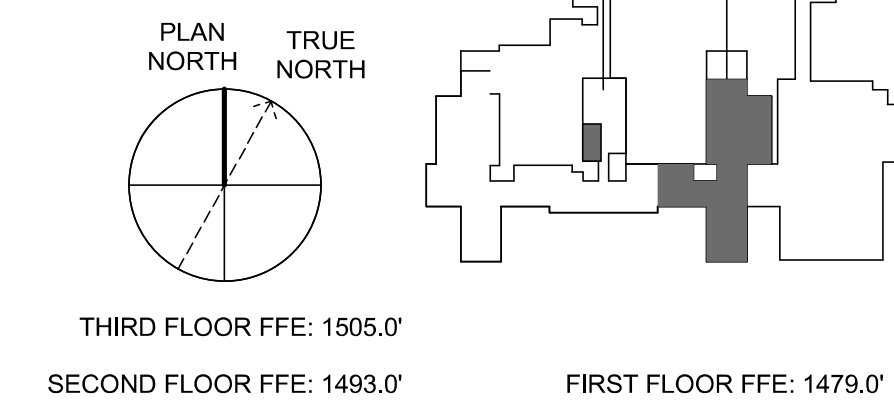

D3 PARTIAL WARD 2B SECOND FLR CONSTRUCTION PLAN - PHASE 1

1/8" = 1'-0"

REFERENCE: D2 / AE101

0 4' 8' 16'

Revisions:	No.	Description	Date

CONSULTANTS:



8701 RED OAK BLVD, SUITE 500
CHARLOTTE, NC 28217
PHONE: 704.522.0405
WWW.BRITTPETERS.COM

Seal:



ARCHITECT / ENGINEERS:



8016 TOWER POINT DRIVE
CHARLOTTE, NC 28227
P 704.814.1320
F 704.321.0833

HG PROJECT: 18002
COPYRIGHT © 2023

Drawing Title:

PARTIAL WARD 2B SECOND FLOOR CONSTRUCTION PLAN - PHASE 1

Project Phase:
BID DOCUMENTS

FULLY SPRINKLERED

Project Title:

RENOVATE MED SURGE WARDS

Location:
VETERANS HEALTHCARE SYSTEM
OF THE OZARKS

Date:
MARCH 24, 2024

Checked:
JC/LK

Drawn:
MS

Project Number:

564-17-140


Building Number:

1

Drawing Number:

AE102
Sheet 40 of 162

Engineering
Service

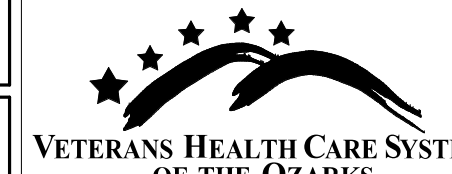

VA U.S. Department
of Veterans Affairs