


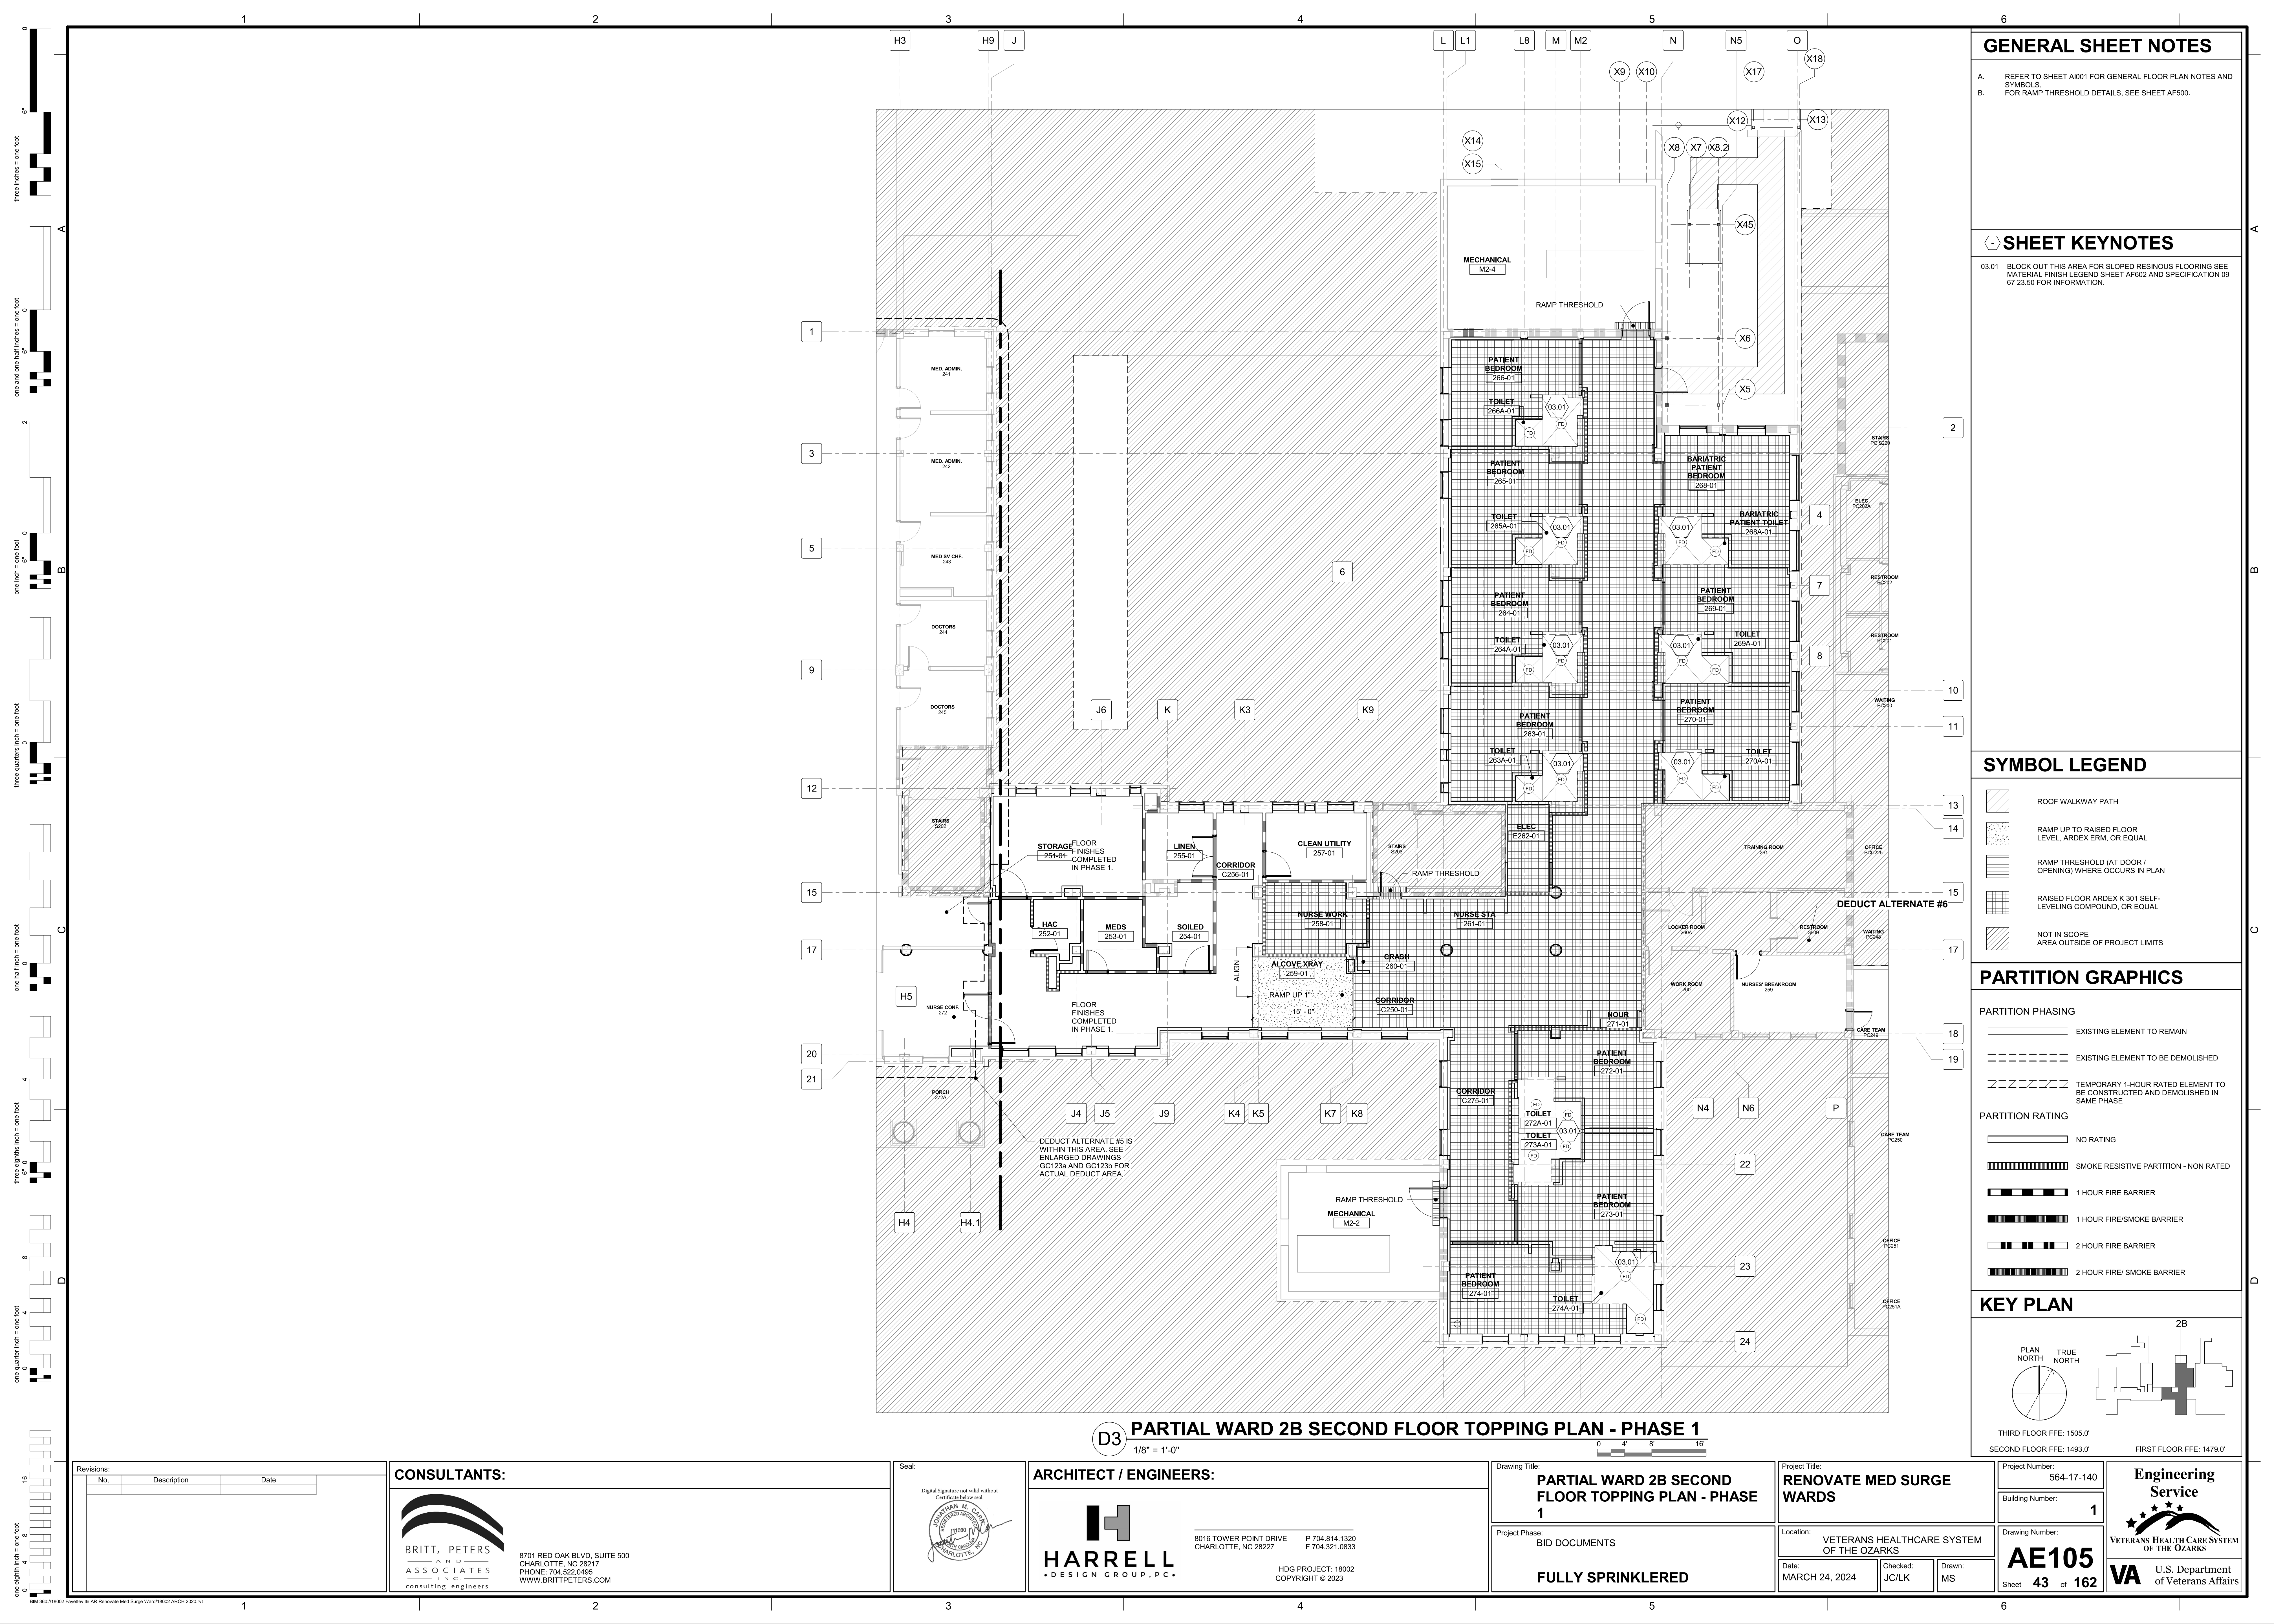

GENERAL SHEET NOTES

- A. REFER TO SHEET A001 FOR GENERAL FLOOR PLAN NOTES AND SYMBOLS.  
B. FOR RAMP THRESHOLD DETAILS, SEE SHEET AF500.

SHEET KEYNOTES

- 03.01 BLOCK OUT THIS AREA FOR SLOPED RESINOUS FLOORING SEE MATERIAL FINISH LEGEND SHEET AF602 AND SPECIFICATION 09 67 23.50 FOR INFORMATION.

SYMBOL LEGEND

- ROOF WALKWAY PATH  
RAMP UP TO RAISED FLOOR LEVEL, ARDEX ERM, OR EQUAL  
RAMP THRESHOLD (AT DOOR / OPENING) WHERE OCCURS IN PLAN  
RAISED FLOOR ARDEX K 301 SELF-LEVELING COMPOUND, OR EQUAL  
NOT IN SCOPE AREA OUTSIDE OF PROJECT LIMITS

PARTITION GRAPHICS


PARTITION PHASING

- EXISTING ELEMENT TO REMAIN  
EXISTING ELEMENT TO BE DEMOLISHED  
TEMPORARY 1-HOUR RATED ELEMENT TO BE CONSTRUCTED AND DEMOLISHED IN SAME PHASE

PARTITION RATING

- NO RATING  
SMOKE RESISTIVE PARTITION - NON RATED  
1 HOUR FIRE BARRIER  
1 HOUR FIRE/SMOKE BARRIER  
2 HOUR FIRE BARRIER  
2 HOUR FIRE/ SMOKE BARRIER

KEY PLAN

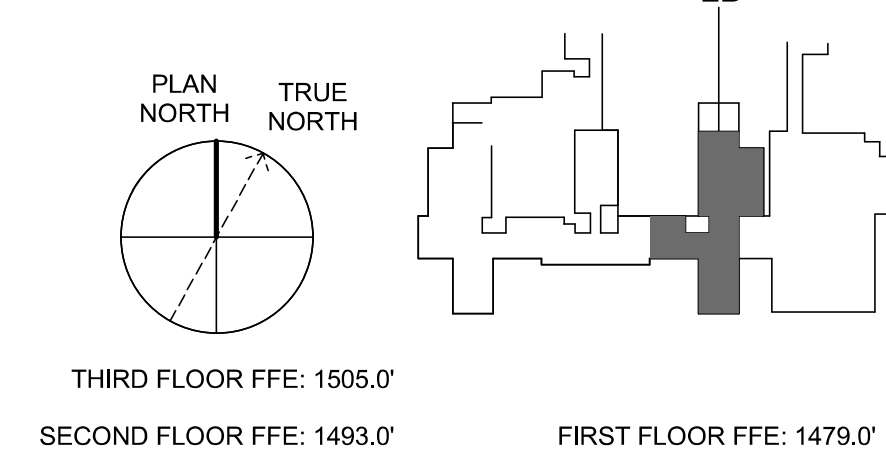

PARTIAL WARD 2B SECOND FLOOR TOPPING PLAN - PHASE 1


1/8" = 1'-0"

| Revisions: |             |      |
|------------|-------------|------|
| No.        | Description | Date |
|            |             |      |

CONSULTANTS:

**BRITT, PETERS AND ASSOCIATES**  
CONSULTING ENGINEERS  
8701 RED OAK BLVD, SUITE 500  
CHARLOTTE, NC 28217  
PHONE: 704.522.0405  
WWW.BRITTPETERS.COM

Seal:

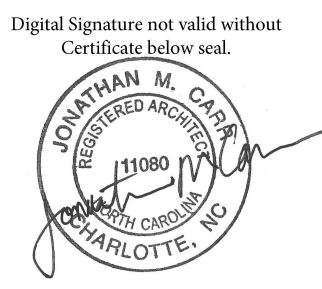

ARCHITECT / ENGINEERS:

**HARRELL DESIGN GROUP, P.C.**  
8016 TOWER POINT DRIVE  
CHARLOTTE, NC 28227  
P 704.814.1320  
F 704.321.0833  
HDG PROJECT: 18002  
COPYRIGHT © 2023

Drawing Title:

**PARTIAL WARD 2B SECOND FLOOR TOPPING PLAN - PHASE 1**

Project Phase:  
BID DOCUMENTS

**FULLY SPRINKLERED**

Project Title:

**RENOVATE MED SURGE WARDS**

Location:  
VETERANS HEALTHCARE SYSTEM OF THE OZARKS

Date:  
MARCH 24, 2024

Checked:  
JC/LK

Drawn:  
MS

Project Number:

564-17-140

Building Number:

1

Drawing Number:

**AE105**

Sheet 43 of 162

**Engineering Service**



**VA** U.S. Department of Veterans Affairs