
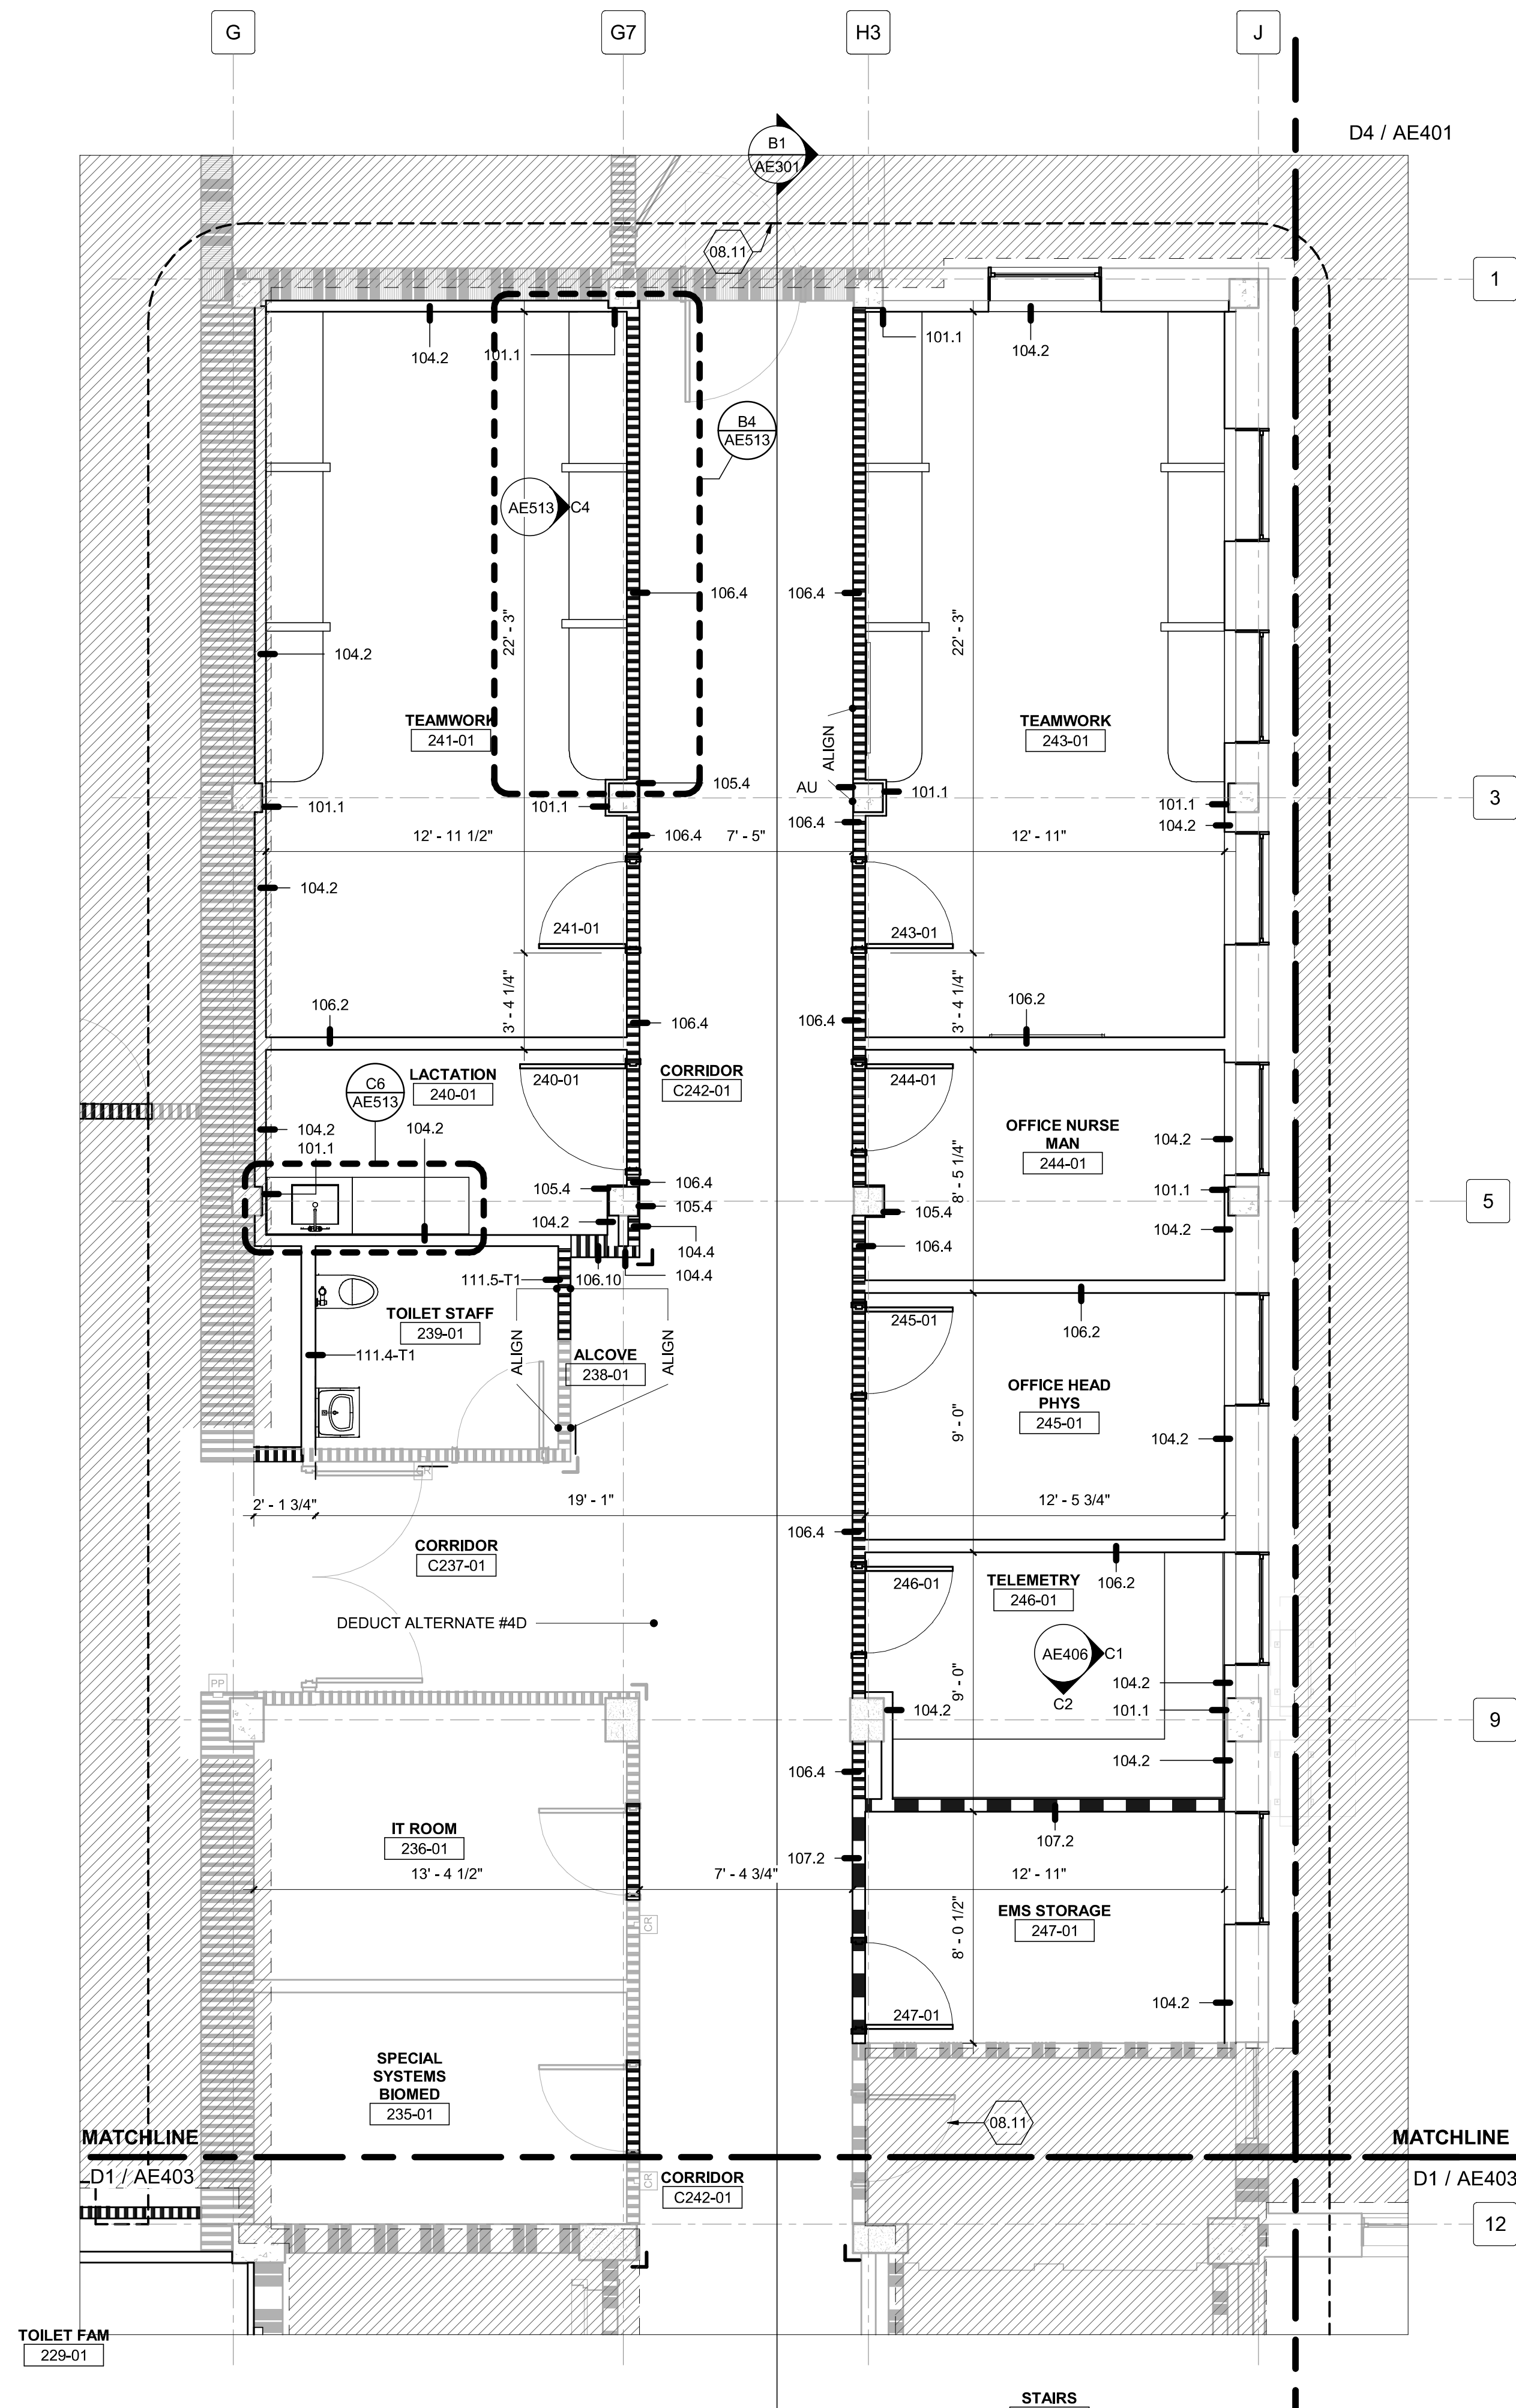


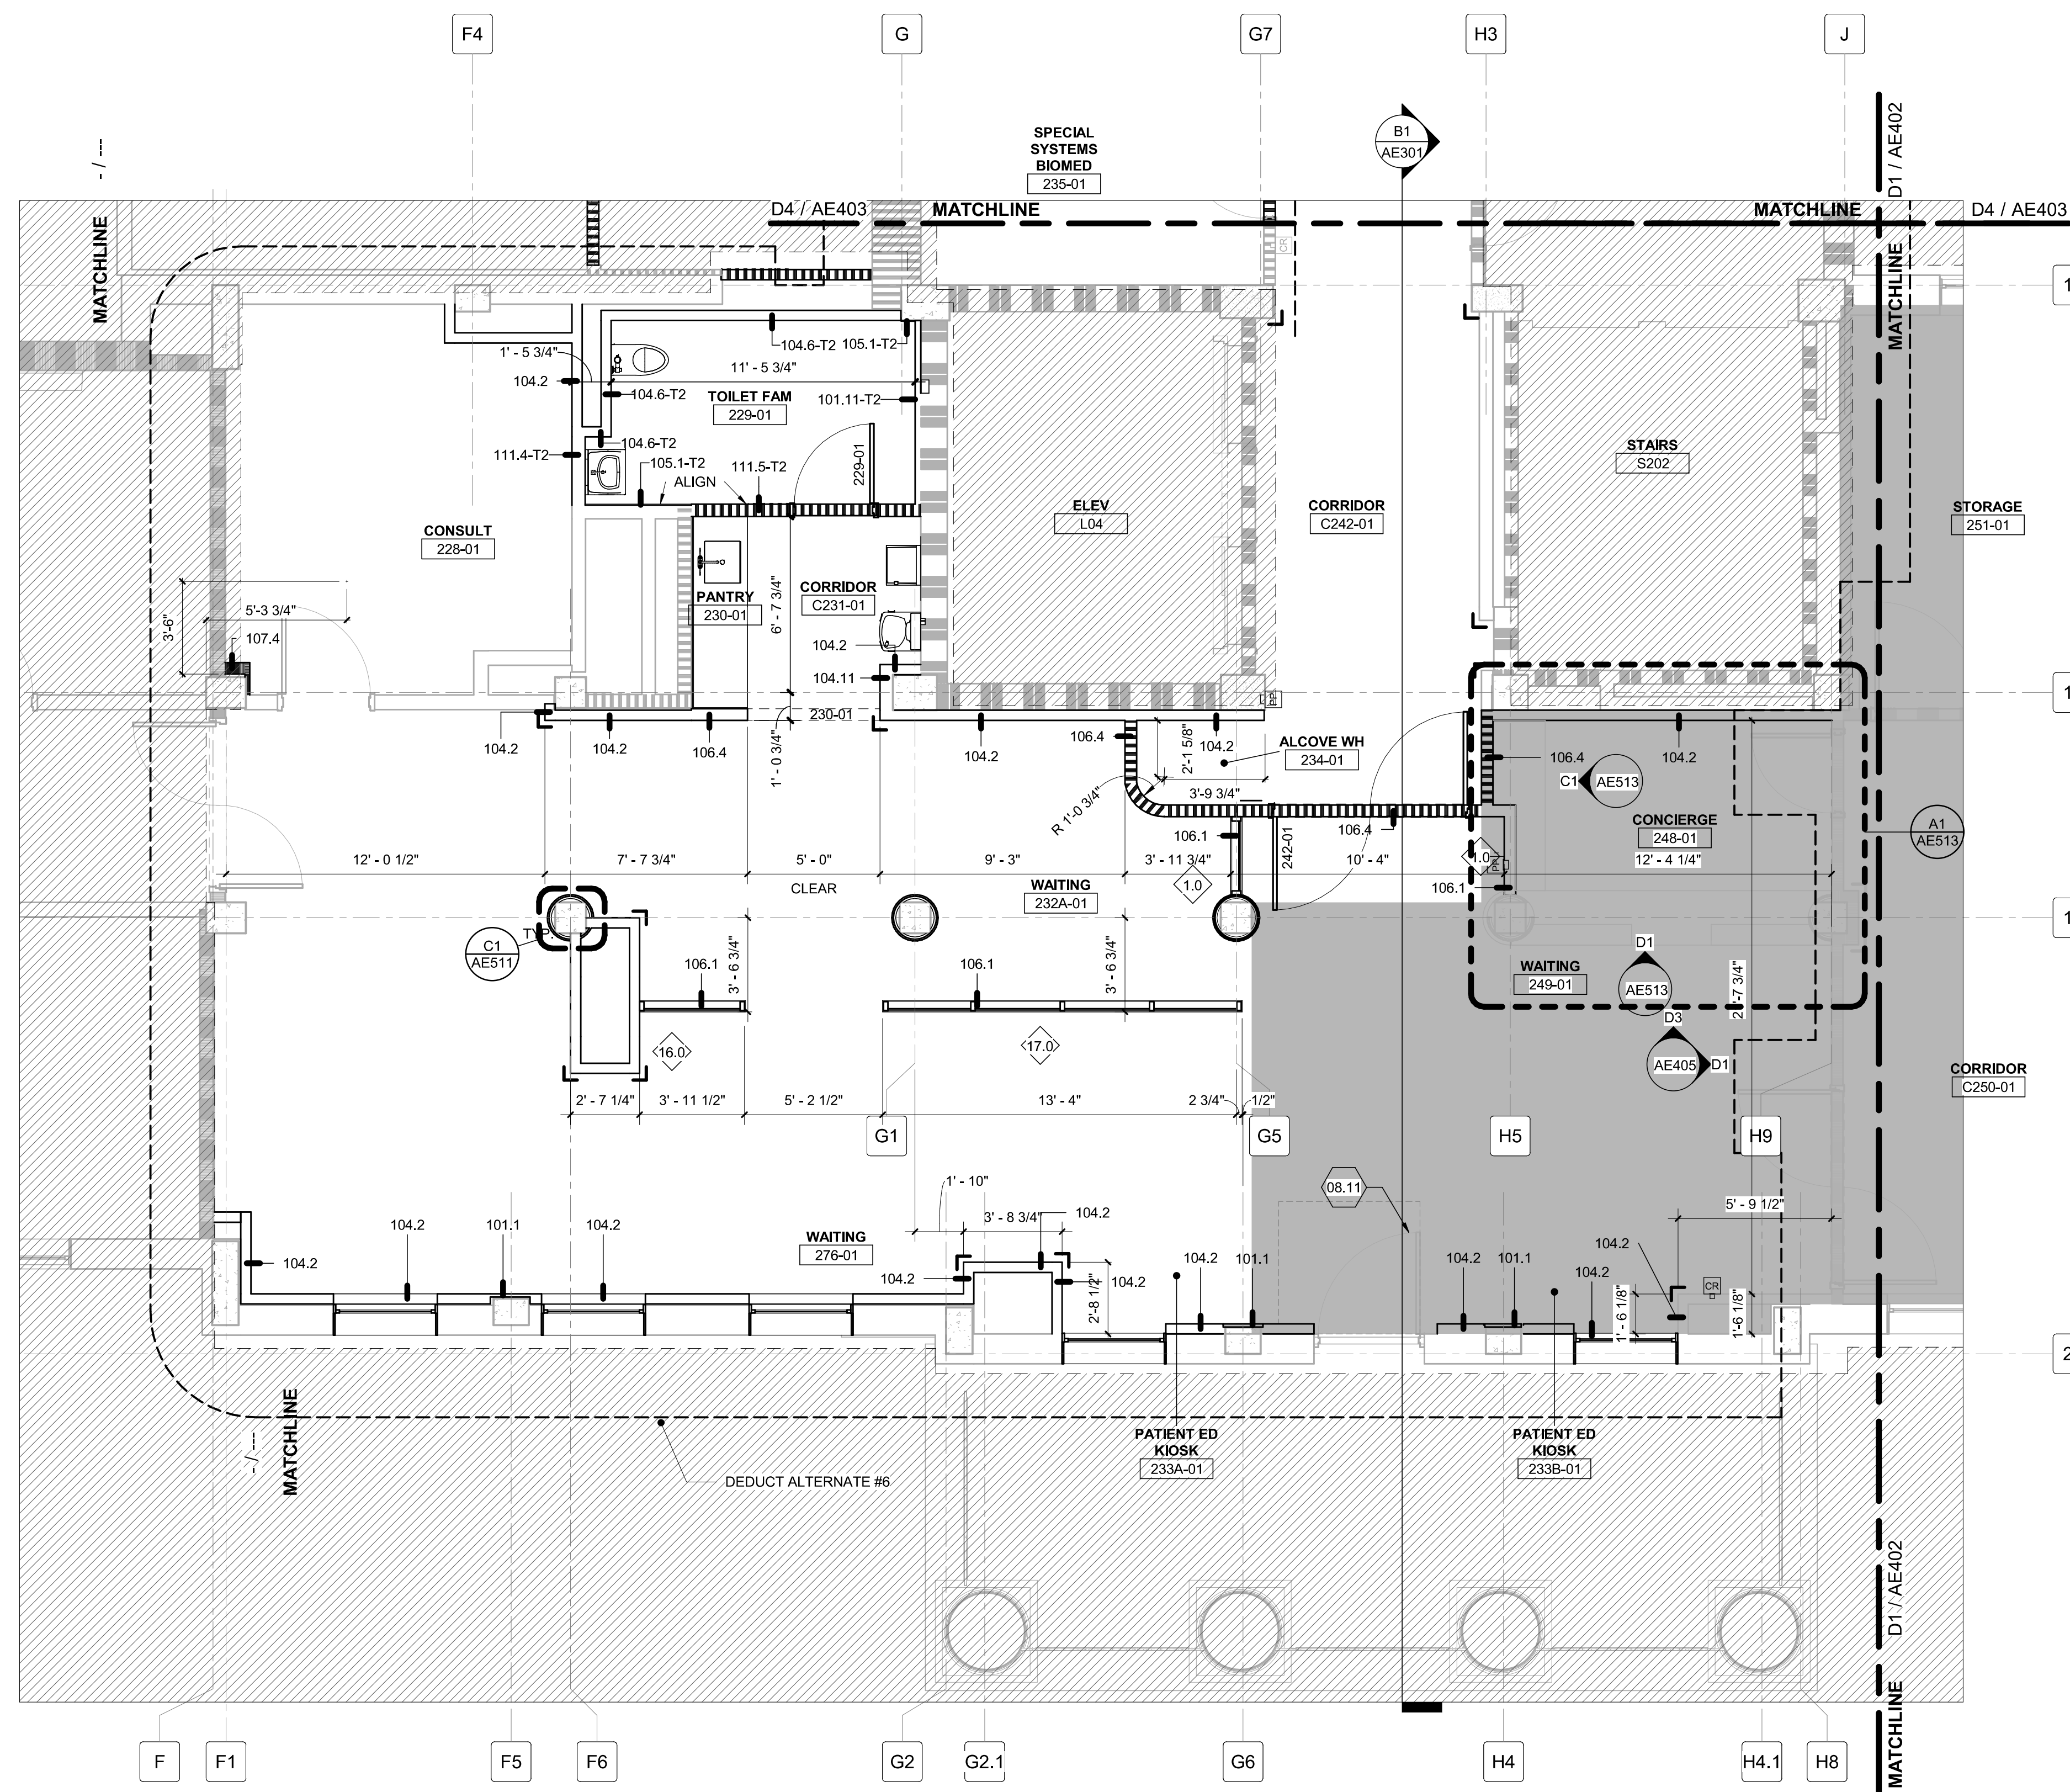

GENERAL SHEET NOTES

- A. REFER TO SHEET A001 FOR GENERAL FLOOR PLAN NOTES AND SYMBOLS.
- B. FOR PATIENT BED, HEADWALL, AND PATIENT LIFT SUPPORT COORDINATION AND INFORMATION, SEE REFLECTED CEILING PLAN SHEETS A120 TO A123, PATIENT LIFT SUPPORTS SHEET A050, AND TYPICAL HEADWALL ELEVATION ON SHEET D6 / REAR.
- C. REFER TO ALL PHASING SHEETS. GENERAL CONTRACTOR MUST ENSURE THAT ALL CONSTRUCTION ARE RESPONSIBLE FOR COORDINATION ACROSS THE ENTIRE SET OF CONSTRUCTION DOCUMENTS.
- D. FOR CONSTRUCTION TYPE DEFINITIONS, SEE SHEET G0601.
- E. ALL INTERIOR PARTITION WALLS MUST BE ACUSTIC RATED TO GO TO THE UNDERSIDE OF STRUCTURE.
- F. FOR DOOR SYMBOL, LEADS AND SCHEDULES, SEE SHEET G0601. EQUIPMENT NOT SHOWN FOR CLARITY, SEE EQUIPMENT DRAWINGS SHEETS Q0102 TO Q0601 AND TYPICAL PLAN SHEET Q0601 FOR INFORMATION.
- G. FOR LOUVER TYPE AND SIZE INFORMATION, SEE SHEET A0601.
- H. IN ELECTRICAL AND IT/SYSTEMS ROOMS, PROVIDE AND INSTALL 1/2" ALUMINUM FIRE RETARDANT GASKETS TO ALL WALLS DESIGNATED FOR EQUIPMENT MOUNTING. PLINYWOOD TO BE PAINTED WHITE EXCEPT RATING STAMP. INSTALLED PLINYWOOD TO BE UNPAINTED WHITE EXCEPT RATING STAMP. SPRING NUT STUDS AT 16" O.C. VERTICAL AND HORIZONTAL.
- I. EXISTING WALLS TO REMAIN TO RECEIVE A NEW LAYER OF GYP. BEFORE APPLYING FINISH.

SHEET KEYNOTES

- 08.11 EXISTING DOOR TO REMAIN. PAINT EXISTING DOOR AND FRAME.

SYMBOLS LEGEND

- | | |
|---|--|
|  | PROJECT LIMITS |
|  | NOT IN SCOPE
AREA OUTSIDE OF PROJECT LIMITS |
|  | PHASE 1 |

PARTITION GRAPHICS

- PARTITION PHASING**

EXISTING ELEMENT TO REMAIN

EXISTING ELEMENT TO BE DEMOLISHED

TEMPORARY 1-HOUR RATED ELEMENT TO BE CONSTRUCTED AND DEMOLISHED IN SAME PHASE

PARTITION RATING

NO RATING

SMOKE RESISTIVE PARTITION - NON RATED


1 HOUR FIRE BARRIER

1 HOUR FIRE/SMOKE BARRIER

2 HOUR FIRE BARRIER

2 HOUR FIRE/ SMOKE BARRIER

KEY PLAN

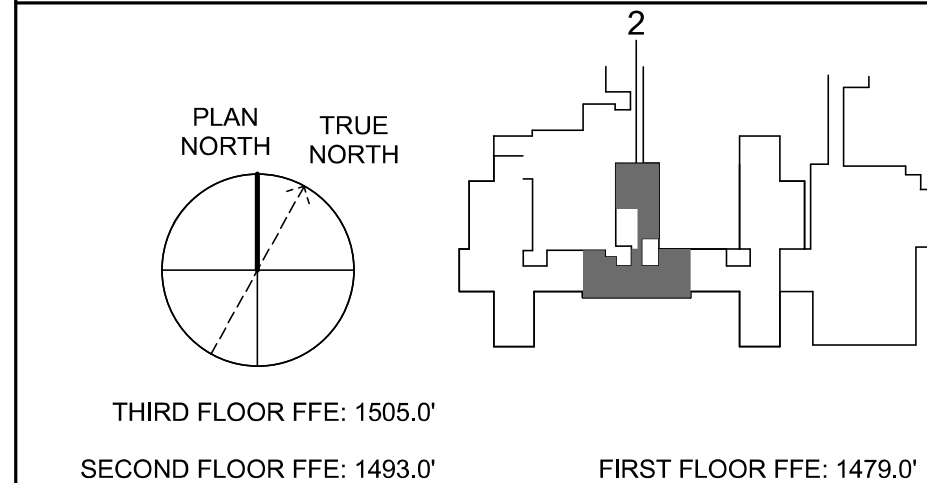


Revisions:		
No.	Description	Date

CONSULTANTS:

8701 RED OAK BLVD, SUITE 500
CHARLOTTE, NC 28217
PHONE: 704.522.0495
WWW.BRITTPETERS.COM

Seal

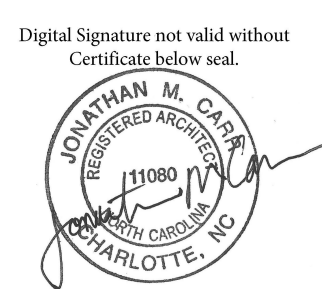**ARCHITECT / ENGINEERS:**

8016 TOWER POINT DRIVE P 704.814.1320
CHARLOTTE, NC 28227 F 704.321.0833

HDL PROJECT: 18002
COPYRIGHT © 2023

Drawing Title:

**ENLARGED PARTIAL PLANS -
PHASE 2 - WARD 2 NORTH AND
SOUTH**

Project Phase:
BID DOCUMENTS

FULLY SPRINKLERED

Project Title:

Project Title:

RENOVATE MED SURGE WARDS

Location: VETERANS HEALTHCARE SYSTEM OF THE OZARKS		
Date: MARCH 24, 2024	Checked: JC/LK	Drawn: MS

Project Number:

Project Number: 564-17-140

Building Number: 1

Drawing Number:

AE403

Sheet **53** of **162**

Engineering Service

