


## GENERAL SHEET NOTES

- A. GRADE ELEVATIONS AND EXISTING FLOOR/ROOF ELEVATIONS FOR STAIRS INDICATED ON THESE PLANS ARE APPROXIMATE. CONTRACTOR SHALL OBTAIN A SURVEY TO LOCATE SPOT ELEVATIONS AND EXISTING BUILDING FLOOR AND ROOF ELEVATIONS PRIOR TO STAIR DESIGN AND/OR STARTING CONSTRUCTION.
- B. THE CONTRACTOR SHALL BE RESPONSIBLE FOR OBTAINING PUBLIC AND/OR PRIVATE UTILITY LOCATING SERVICES PRIOR TO STARTING CONSTRUCTION, AND TO DETERMINE AND FIELD VERIFY LOCATIONS.
- C. ANY DISCREPANCIES OR CONFLICTS WHICH BECOME APPARENT BEFORE OR DURING CONSTRUCTION, SHALL BE BROUGHT TO THE ATTENTION OF THE ENGINEER OF RECORD OR COR. PRIOR TO CONSTRUCTION SO THAT REDESIGN OR CLARIFICATION MAY OCCUR, WITHOUT ANY CHANGE TO THE CONTRACT.
- D. SCHEDULED LIGHT. SEE ELECTRICAL SHEETS FOR LIGHT SCHEDULE AND LOCATION EG001 AND EL SERIES FOR INFORMATION.
- E. FOR WINDOW AND LOUVER TYPE SIZES AND INFORMATION, SEE SHEET AE002.
- F. EXTERIOR HANDRAILS/GUARDRAIL/FENCE/GATES ARE TO BE PAINTED BLACK, TO MATCH EXISTING VA FACILITY STANDARD.

## SHEET KEYNOTES

- 02.50 PORTION OF EXISTING WALL ASSEMBLY TO BE CHANGED TO 1-HOUR FIRE-RATED ASSEMBLY.

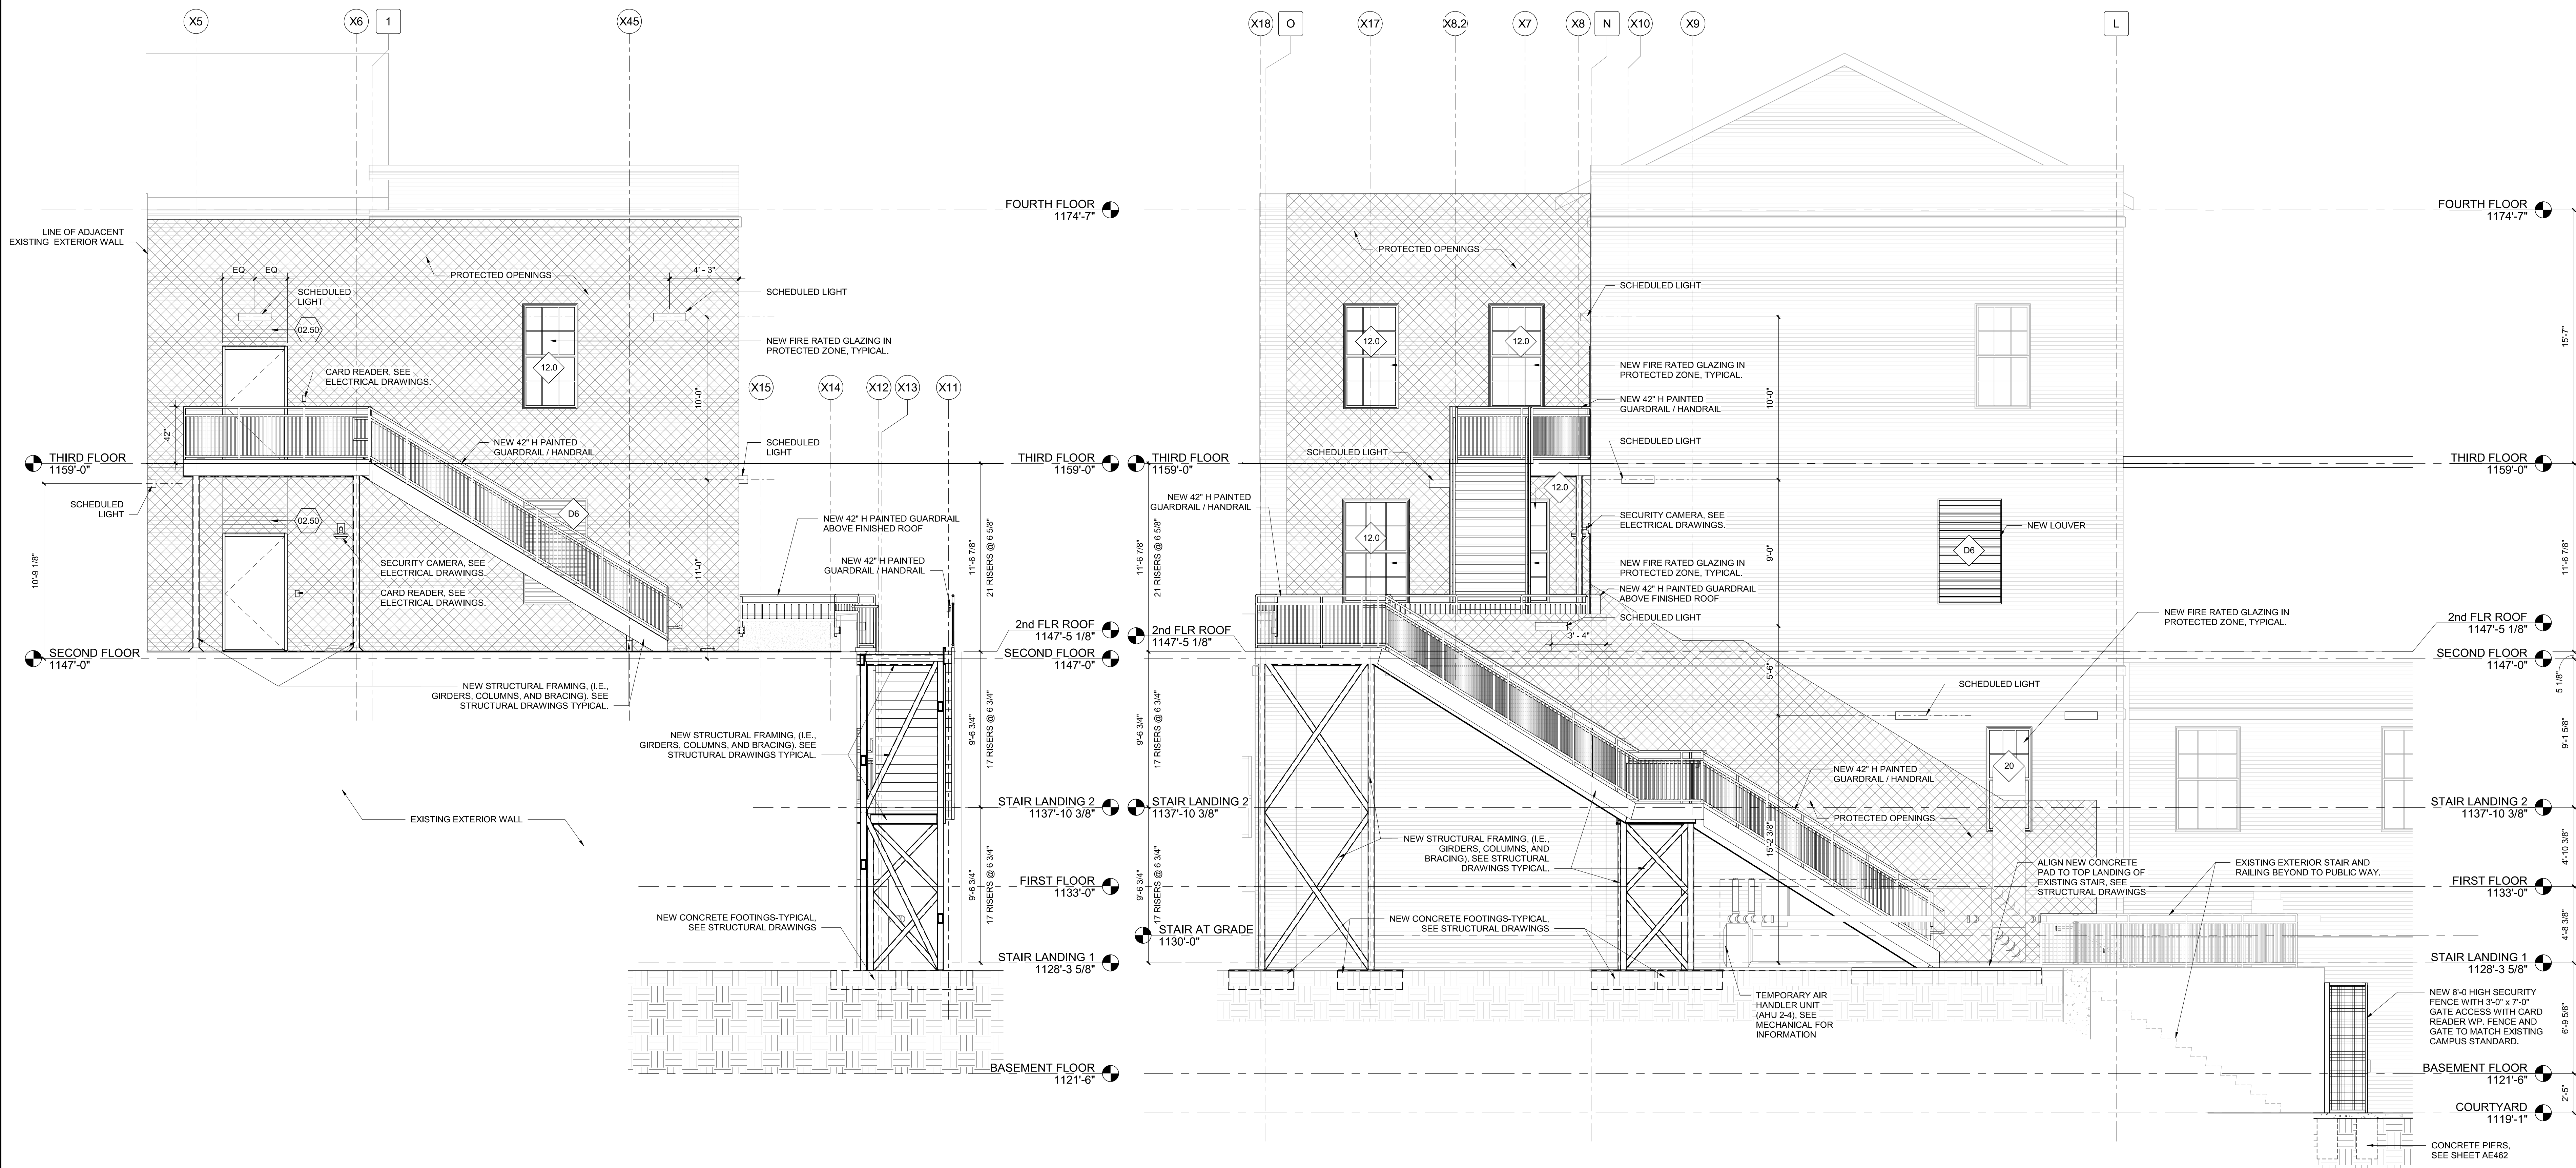

## D1 EAST EXTERIOR FIRE STAIR - NORTH EAST ELEVATION

1/4" = 1'-0"


Revisions:		
No.	Description	Date

## CONSULTANTS:



8701 RED OAK BLVD, SUITE 500  
CHARLOTTE, NC 28217  
PHONE: 704.522.0405  
WWW.BRITTPETERS.COM

Seal:

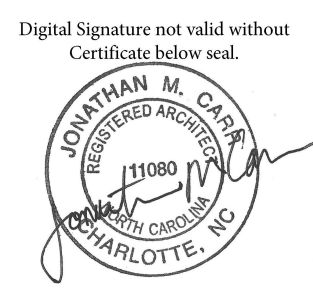

## ARCHITECT / ENGINEERS:



8016 TOWER POINT DRIVE  
CHARLOTTE, NC 28227  
P 704.814.1320  
F 704.321.0833  
HDG PROJECT: 18002  
COPYRIGHT © 2023

Drawing Title:

EXTERIOR STAIR EAST -  
ELEVATIONS

Project Phase:

BID DOCUMENTS

FULLY SPRINKLERED

Project Title:

RENOVATE MED SURGE  
WARDS

Location:

VETERANS HEALTHCARE SYSTEM  
OF THE OZARKS

Date:

MARCH 24, 2024

Checked:

JC/LK

Drawn:

MS

Project Number:

564-17-140

Building Number:

1

Drawing Number:

AE452

Sheet

61 of 162

Engineering  
Service

U.S. Department  
of Veterans Affairs