

DOOR SIZES					
MARK	WIDTH	HEIGHT	MARK	WIDTH	HEIGHT
A	1' - 6"	6' - 8"	N	2' - 10"	7' - 0"
B	2' - 0"	6' - 8"	O	2' - 2"	7' - 0"
C	2' - 2"	6' - 8"	P	2' - 4"	7' - 0"
D	2' - 4"	6' - 8"	Q	2' - 6"	7' - 0"
E	2' - 6"	6' - 8"	R	2' - 8"	7' - 0"
F	2' - 8"	6' - 8"	S	3' - 0"	7' - 0"
G	2' - 10"	6' - 8"	T	3' - 4"	7' - 0"
H	3' - 0"	6' - 8"	U	3' - 6"	7' - 0"
I	3' - 2"	6' - 8"	V	3' - 8"	7' - 0"
J	3' - 4"	6' - 8"	W	3' - 10"	7' - 0"
K	3' - 8"	6' - 8"	X	4' - 0"	7' - 0"
L	3' - 10"	6' - 8"	Y	1' - 9"	7' - 8"
M	3' - 8 1/2"	7' 11 3/4"	Z	1' - 10"	7' - 8"


DOOR MODIFICATIONS (APPLICATION CODES)

A LAMINATED GLAZING
CR AUTOMATIC DOOR OPERATOR
D CARD READER
DA DOUBLE GLAZED TEMPERED GLASS
DG PIVOT HINGE AND EMERGENCY DOOR STOP
DS GLAZING (DOOR)
DS- SECURITY (DOOR)
F' GLASS
H FIRE RATED GLAZING
L ELECTRIC HOLD
LP LOUVER
LMP LIGHT PROOF LOUVER
M MECHANICAL SEAL FOR LIGHT PROOF AND SOUND RETARDING DOOR
T TEMPERED GLASS
U UNDERCUT 3/4"
V LEAD GLASS
W WIRE GLASS
SD SLIDING DOOR (SEE PLAN FOR CLEAR OPENING)
SL SLOPED TOP AND 3" LATCH SIDE GAP
VP VISION PANEL

GENERAL NOTES

- CONTRACTOR IS RESPONSIBLE FOR COORDINATING DOORS, DOOR FRAMES, AND HARDWARE.
- HARDWARE SUPPLIER IS RESPONSIBLE FOR BUILDING CODE AND FIRE RATED DOOR REQUIREMENTS.
- ALL FIRE RATED DOORS SHALL HAVE APPLIED UL LABEL ON HINGE SIDE. IF DOOR IS RATED, THEN FRAME ALSO REQUIRES MATCHING UL LABEL. FRAME SIZES TO BE COORDINATED WITH PARTITION WIDTHS ON THE JOB SITE BY CONTRACTOR.
- PROVIDE TWO (2) 16 GAUGE METAL STUDS AT ALL DOOR JAMBS AND PARTITION CORNERS. GLASS SHALL BE PERMANENTLY MARKED TO INDICATE THAT IT IS TEMPERED.
- AFTER INSTALLATION OF EACH HOLLOW METAL DOOR FRAME, MARK THE ROOM NUMBER ON THE INTERIOR AND EXTERIOR OF THE FRAME WITH INK THAT WILL NOT BE VISIBLE AFTER THE SPECIFIED FINISHING IS COMPLETED.
- WOOD VENEER AND FINISH TO MATCH FACILITY STANDARDS.
- STANDARD DOOR UNDERCUT TO BE 1/2" (3/4" MAXIMUM) FROM FINISHED SURFACE OF HIGHEST ADJACENT FLOOR / THRESHOLD.
- NO OVERHEAD STOP / CLOSER, INSTEAD PROVIDE 1 WALL STOP 120101 CONVEX (AVOIDS INTERFERENCE WITH PATIENT RAIL).



PAINT: PAINT EXISTING DOOR & FRAME
FRAME: PATCH HINGE DEPRESSION ON FRAME & PAINT

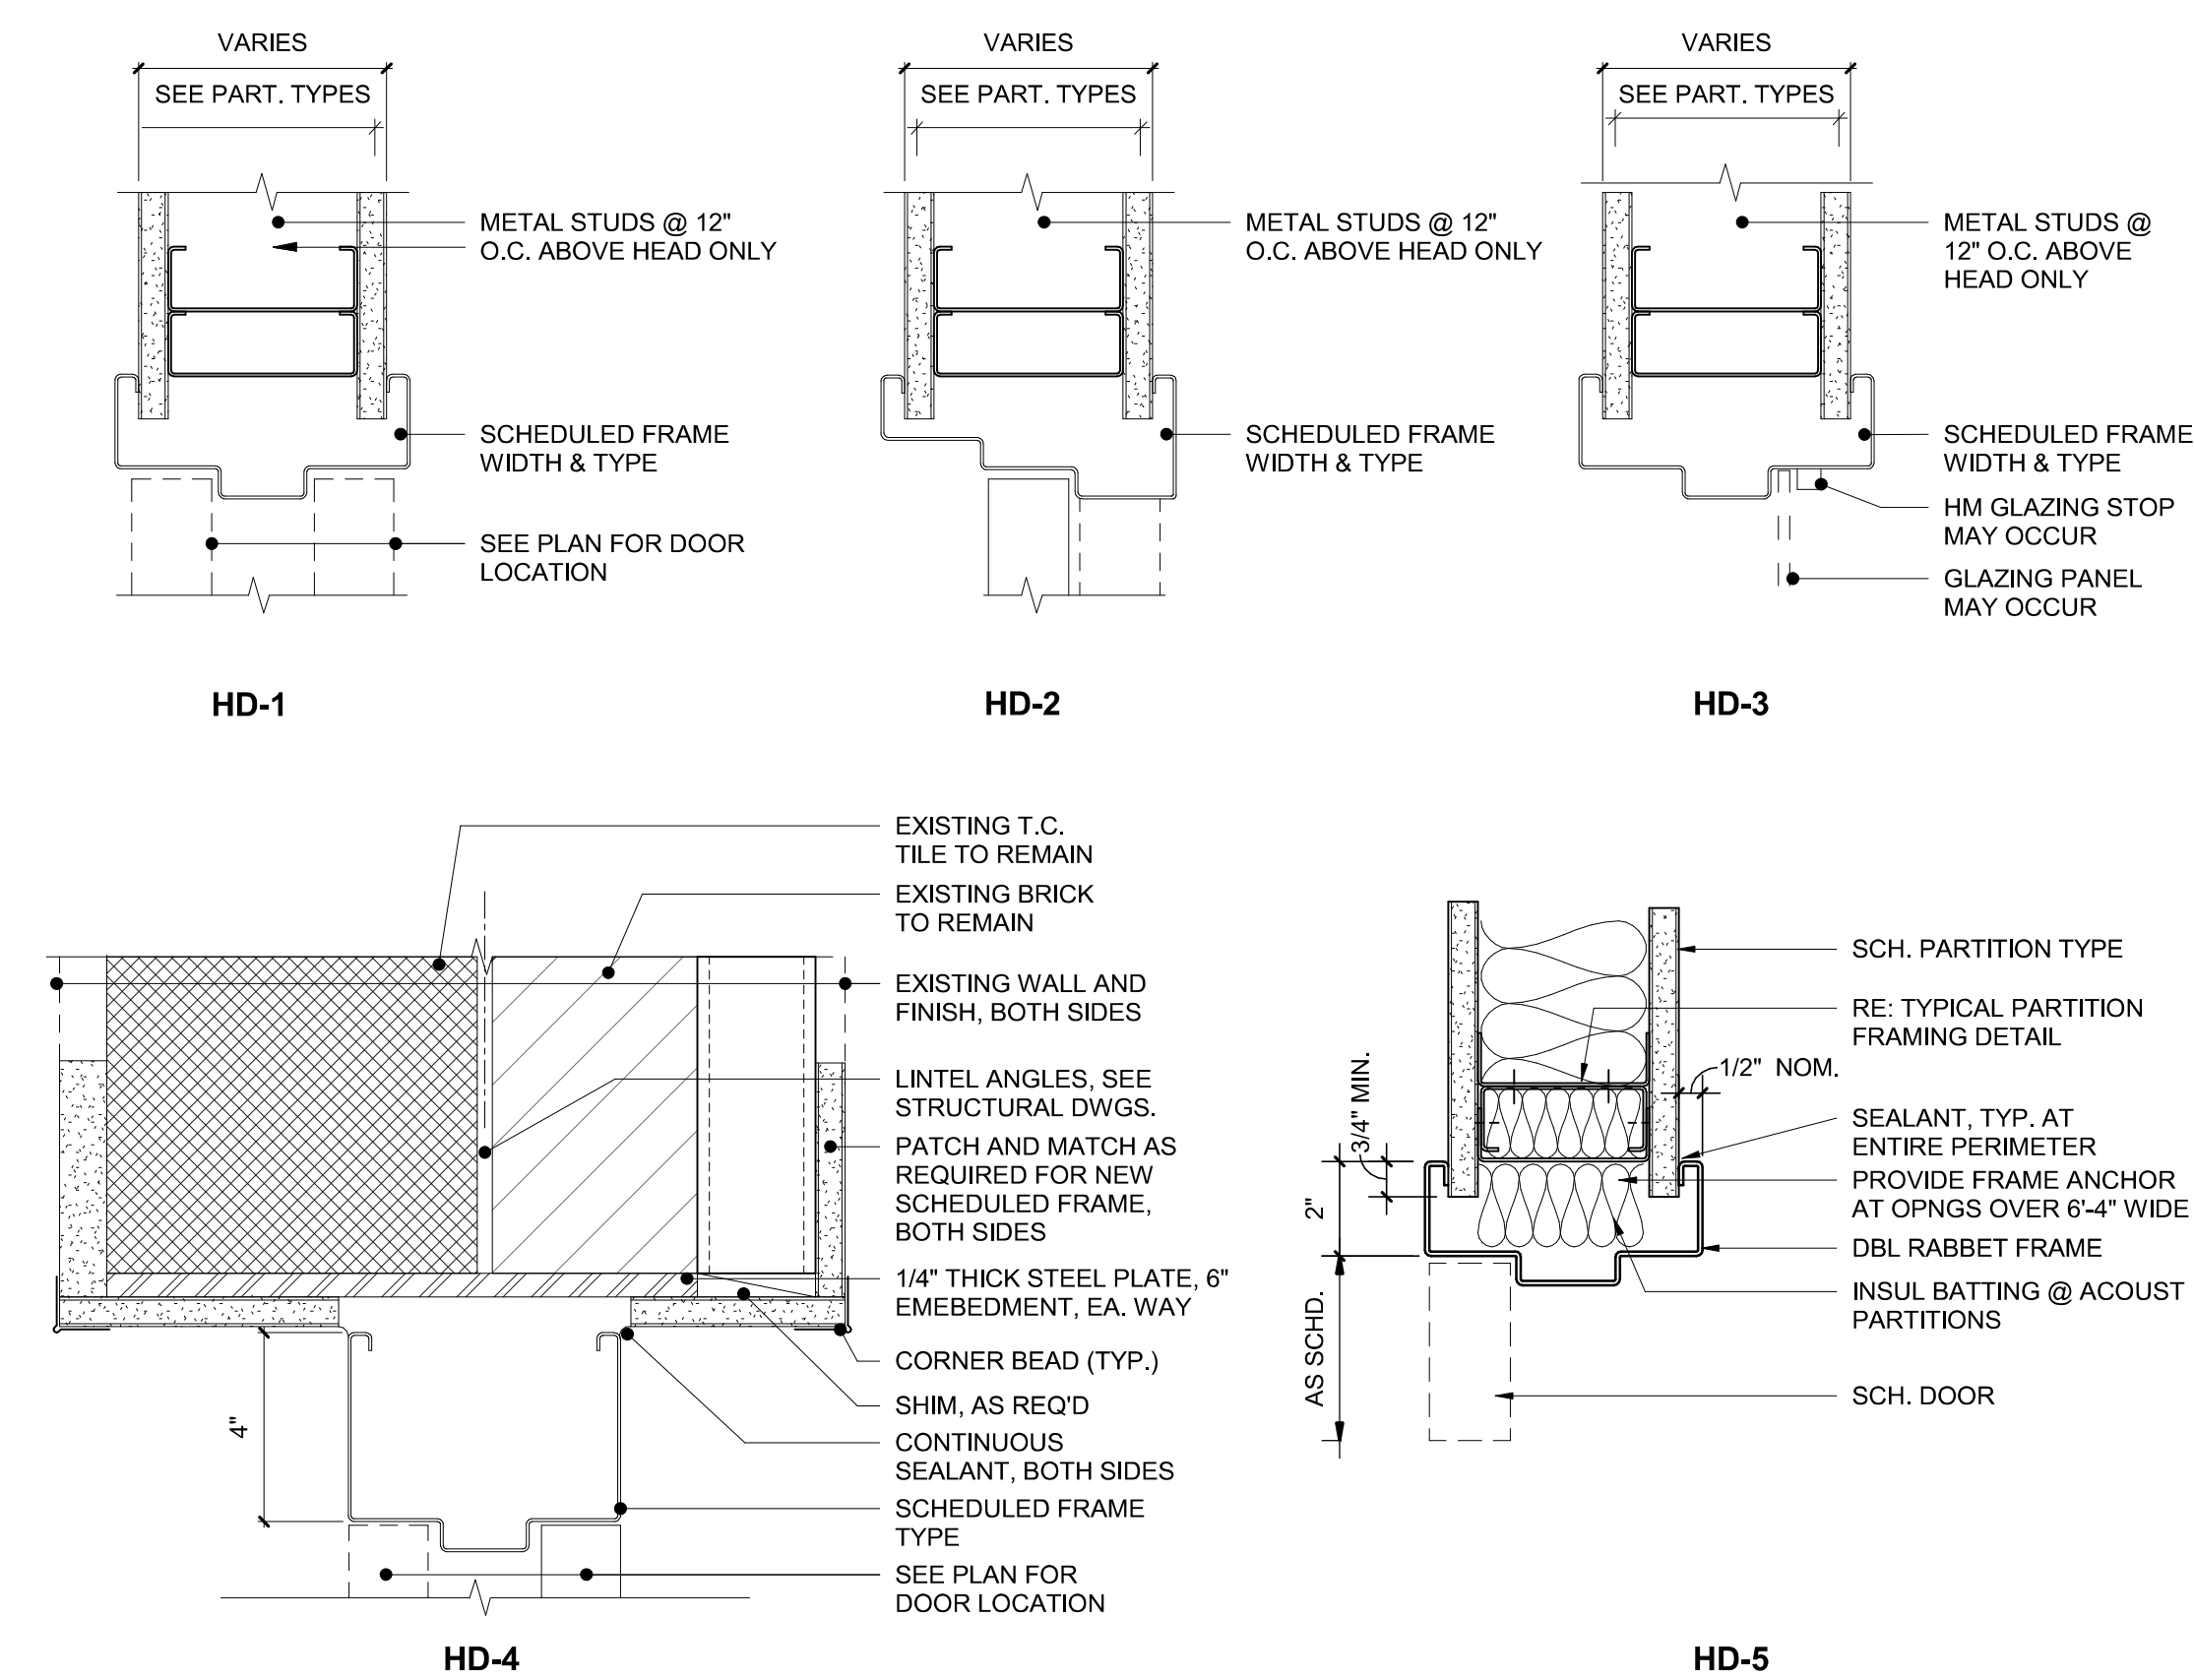

D1 HEAD DETAILS


3" = 1'-0"

DOOR SYMBOLS LEGEND

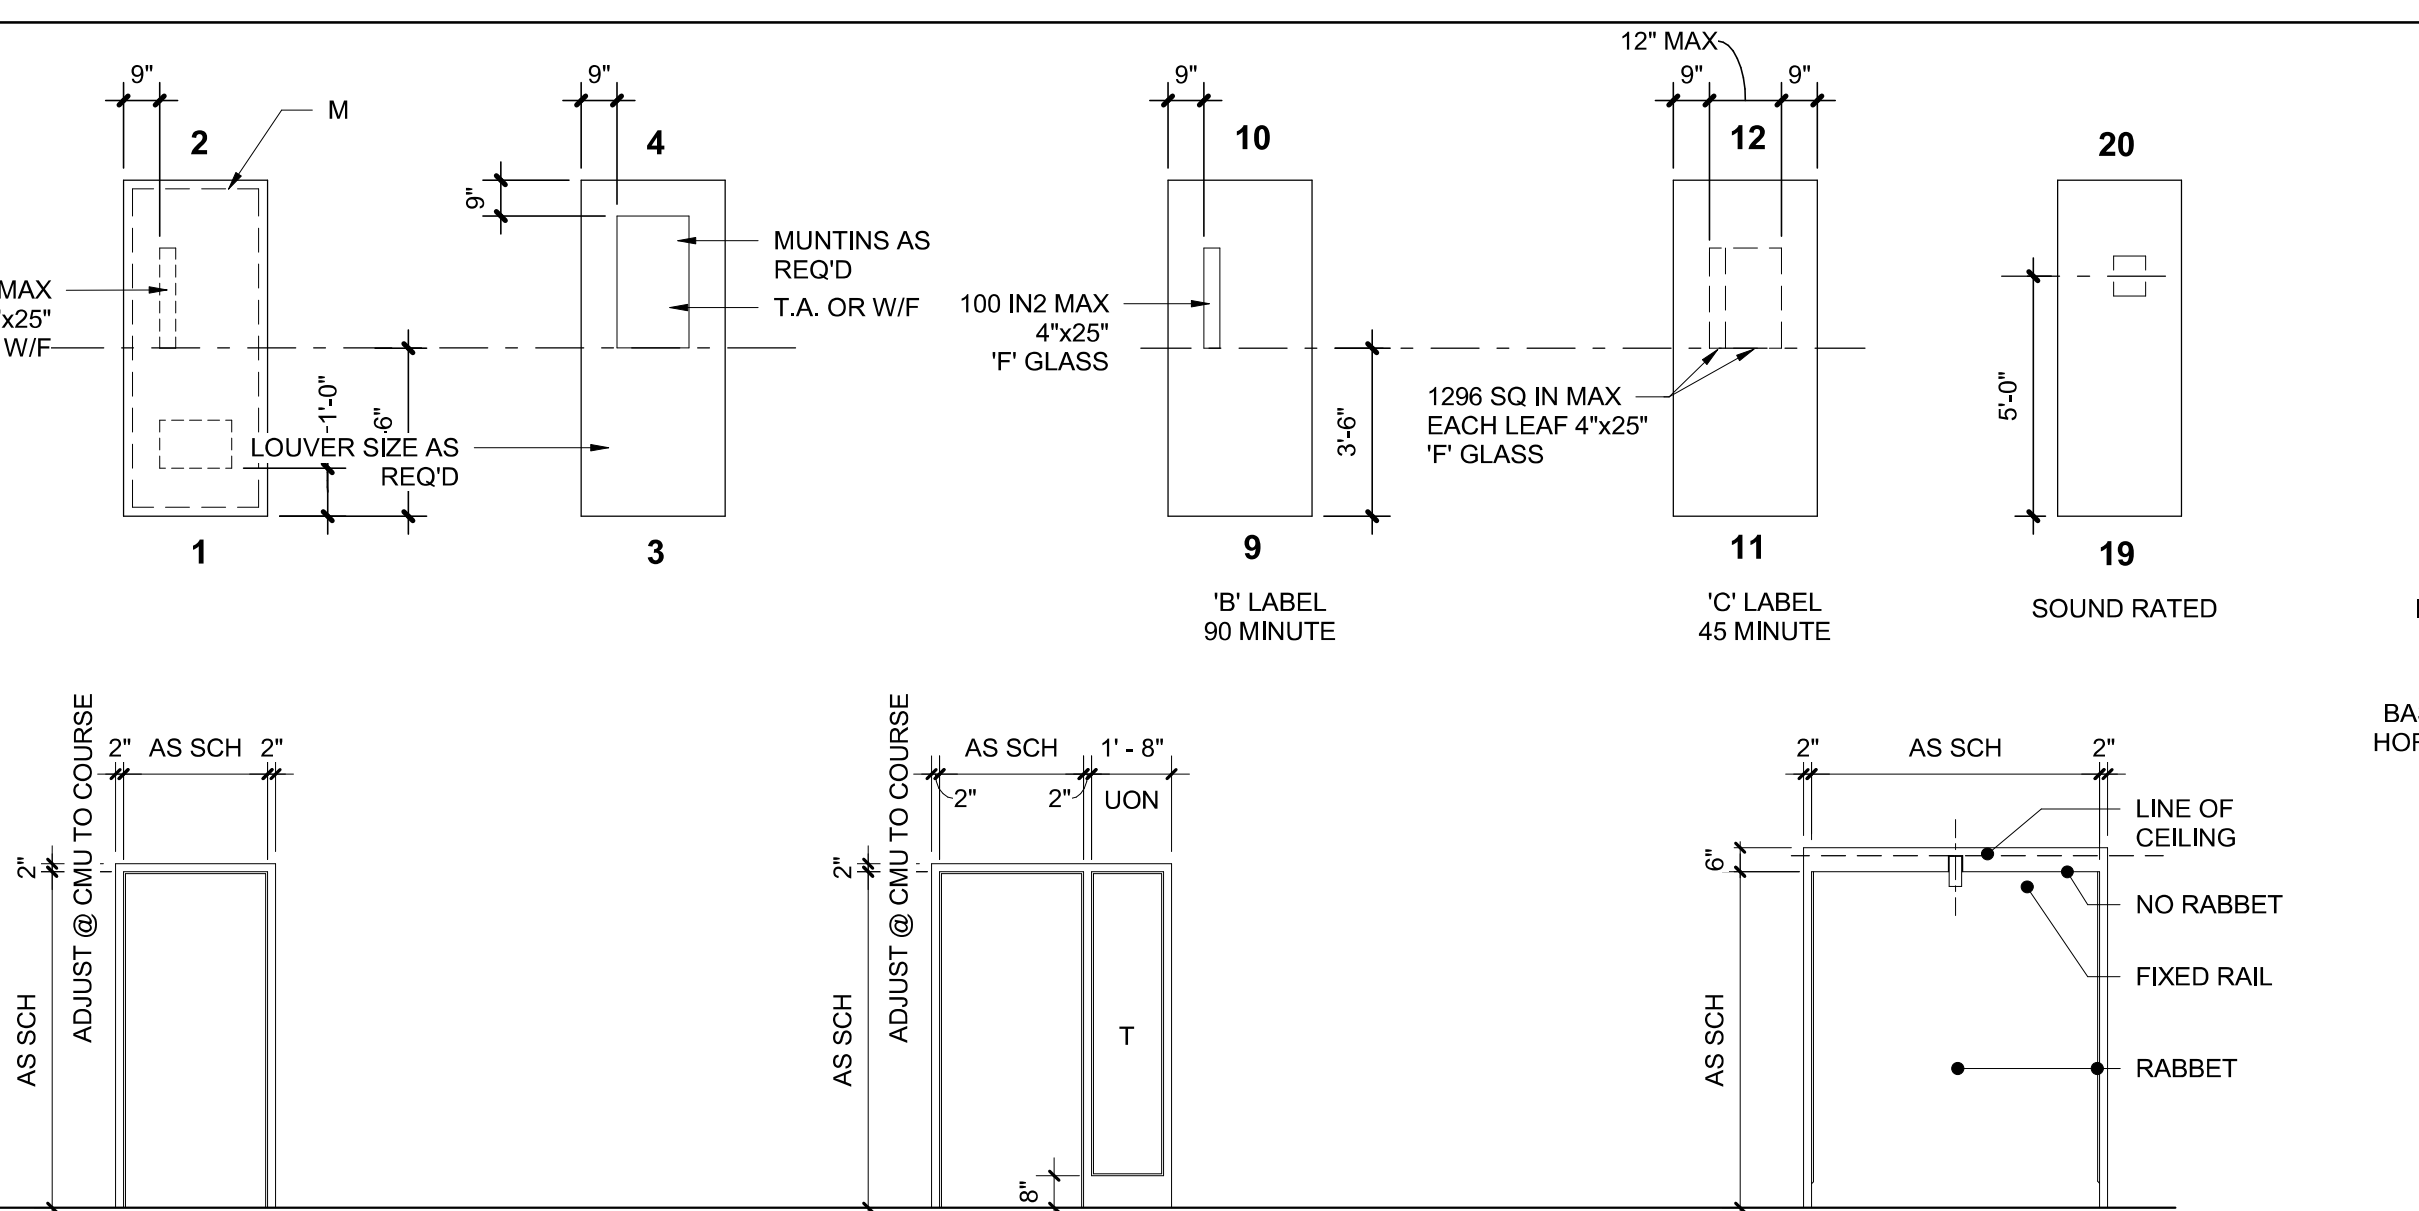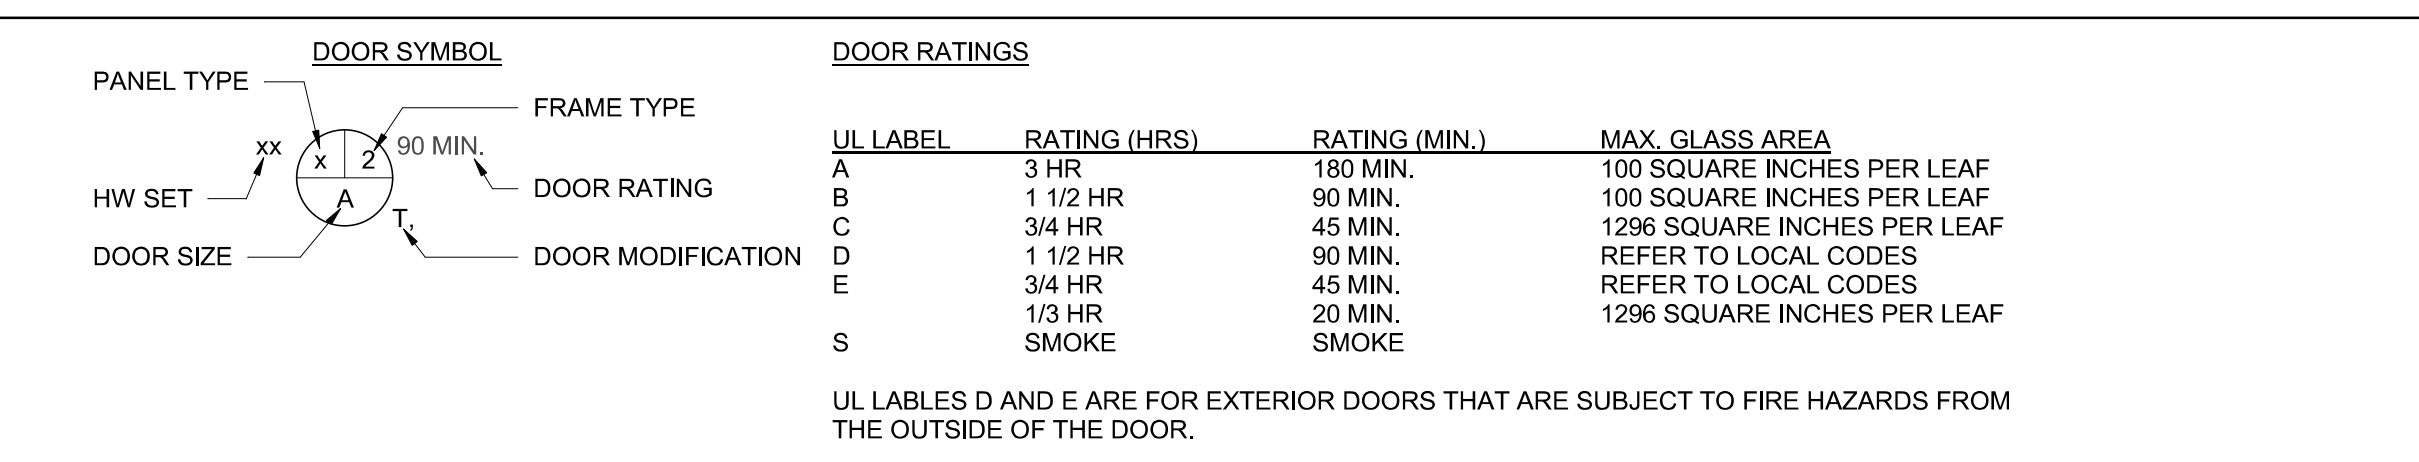


B2 DOOR AND FRAME TYPES

1/4" = 1'-0"

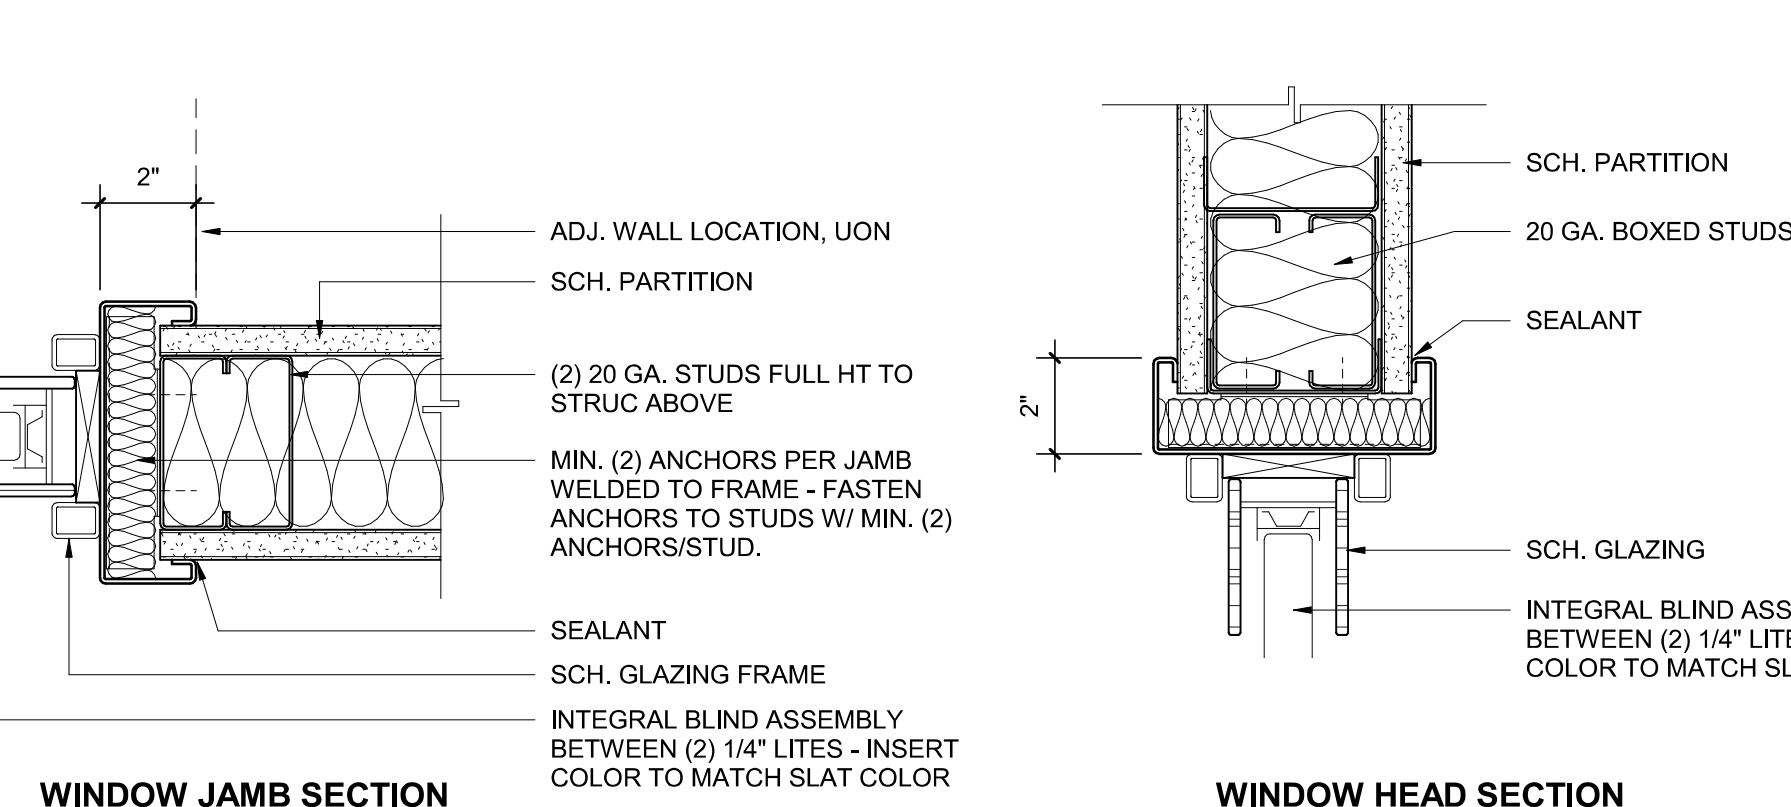

C2 WINDOW HEAD/JAMB DETAIL

3" = 1'-0"

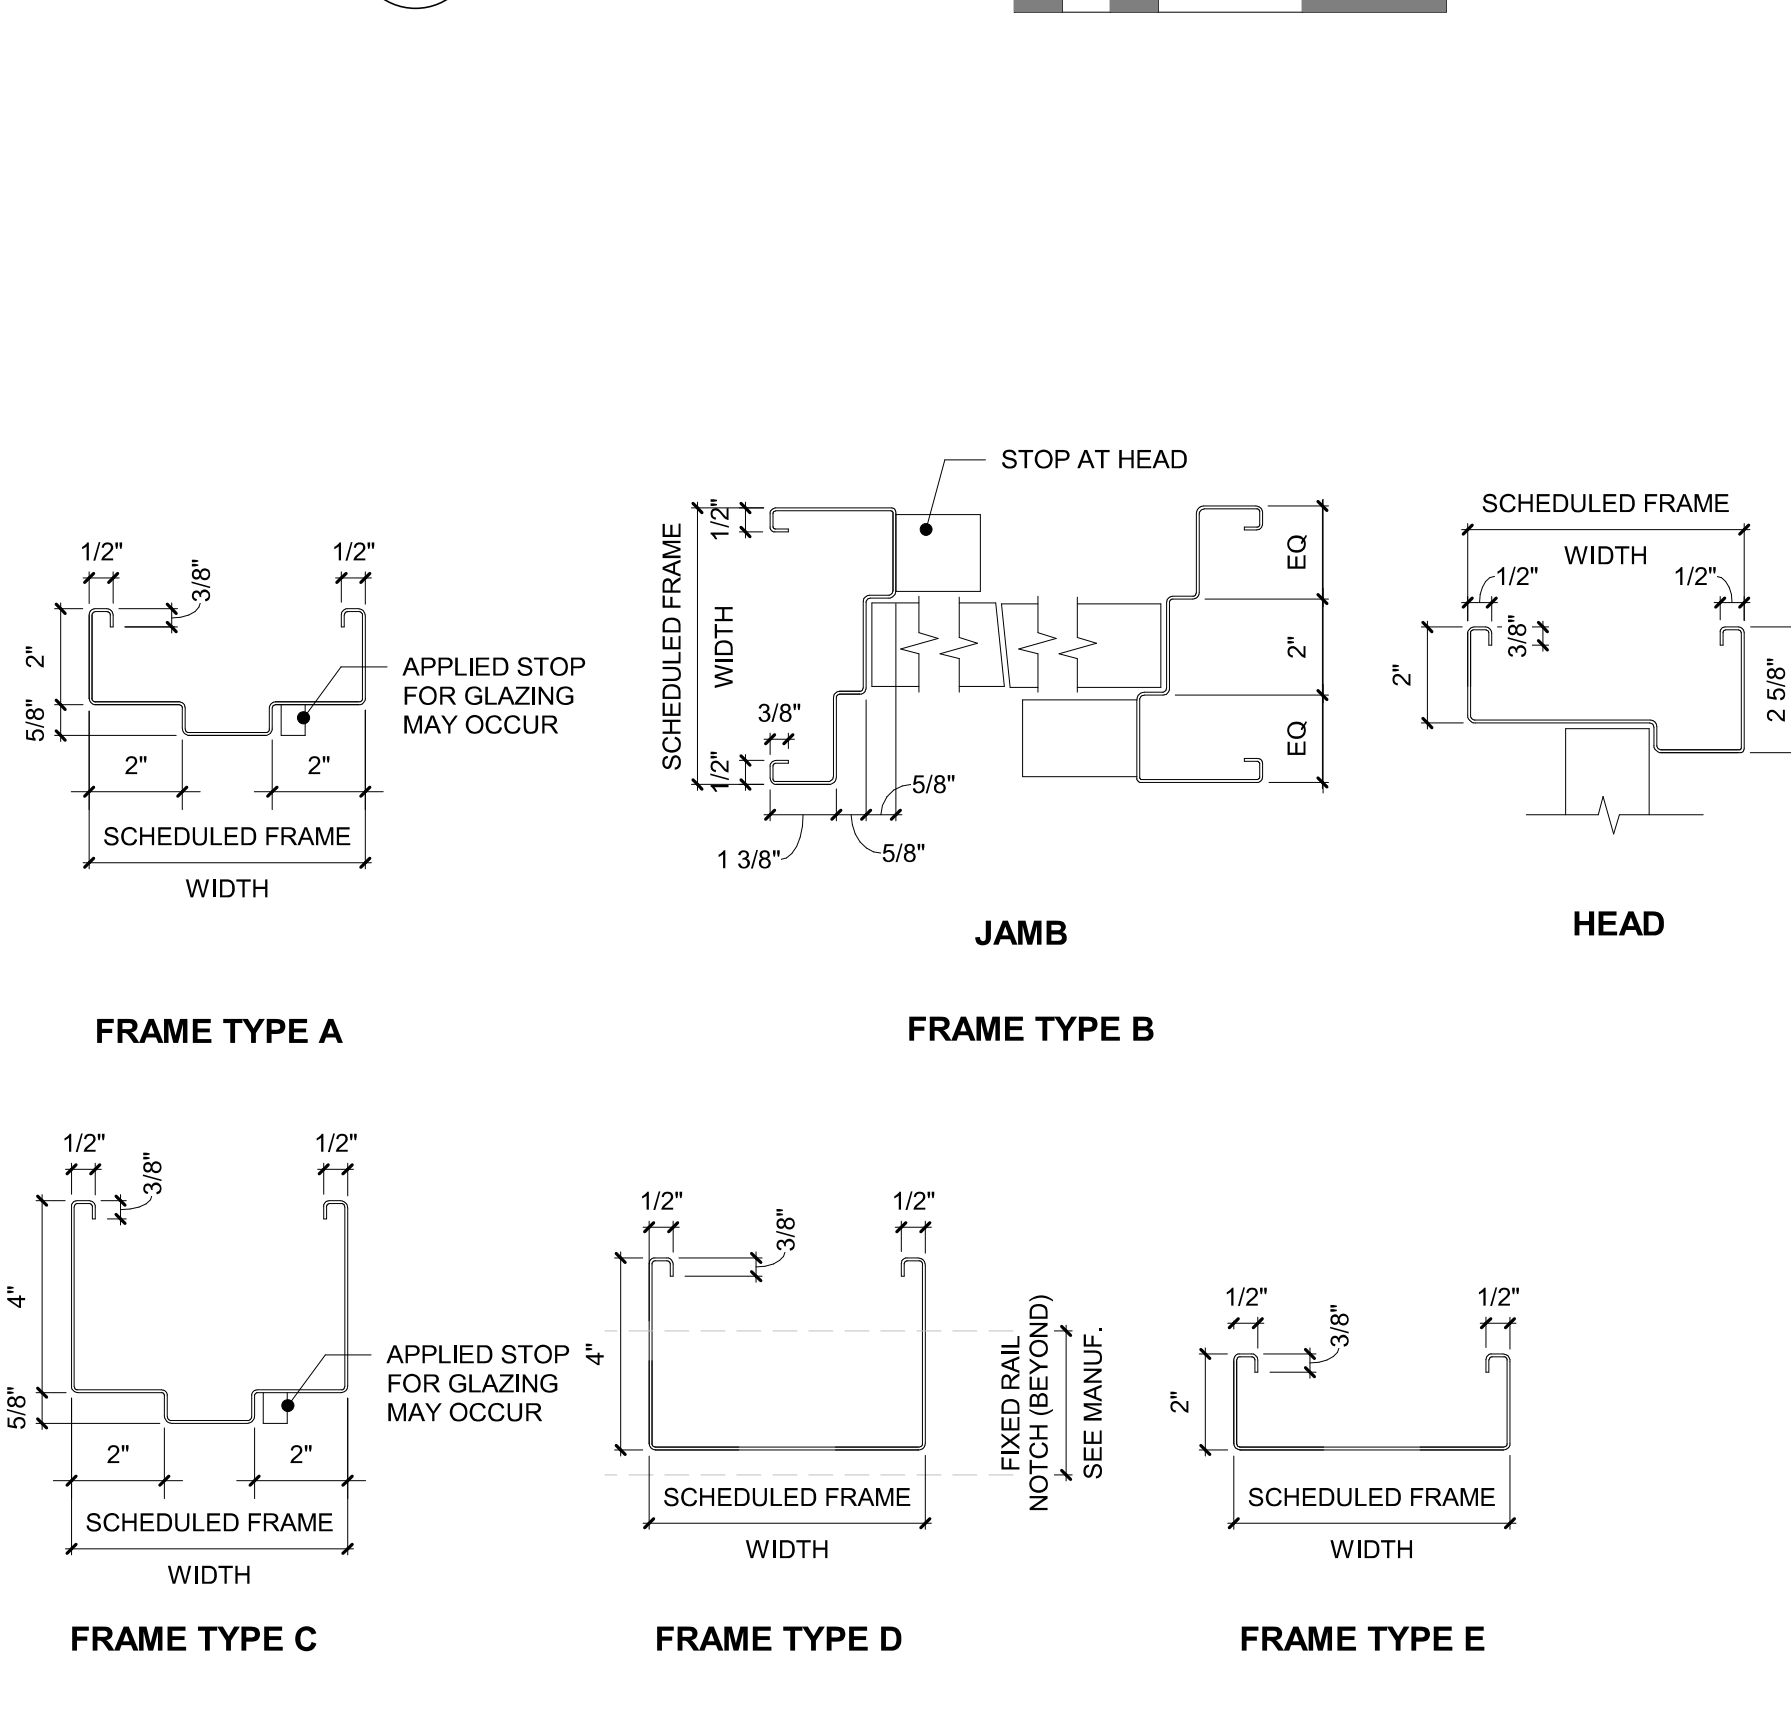


D3 FRAME TYPES

3" = 1'-0"

DOOR SCHEDULE

DOOR		DOOR PANELS		DOOR FRAME									
NUMBER	SIZE	PAIR / UNEQUAL PAIR	TYPE	MAT'L	TYPE	MAT'L	RATING	HW	SIGN	REMARKS	FRAME / HEAD DETAIL	SILL DETAIL	FRAME / JAMB DETAIL
Phase 1 - 2B													
235-01	S		1	WD	1	HM		SH-3		ds: CR	A / HD-1		A / JD-1
236-01	S		1	WD	1	HM		SH-3		ds: CR	A / HD-1		A / JD-1
237-01	VV	PR	42	STEEL	1	STEEL	NOT RATED	12C		dg: T (ID), ADO	B / HD-2		B / JD-2
239-01	S		1	WD	1	HM		2			A / HD-1		A / JD-1
248-01	S		1	WD	1	HM		3E		dg: T	A / HD-1		A / JD-1
250-01	VV	PR	42	STEEL	1	STEEL	C / 45 MIN.	12C		dg: F (ID), ADO	B / HD-2		B / JD-2
251-01	X		11	WD	1	HM	C / 45 MIN.	4F		dg: F	A / HD-1		A / JD-1
252-01	U		1	WD	1	HM		5D			A / HD-1		A / JD-1
253-01	S		1	WD	1	HM		SH-3D		ds: CR, dg: T	A / HD-1		A / JD-1
254-01	V		11	WD	1	HM	C / 45 MIN.	SH-3C		dg: F, ds: CR	A / HD-1		A / JD-1
255-01	SS	PR	11	WD	1	HM	C / 45 MIN.	SH-9B		ds: CR	A / HD-1		A / JD-1
257-01	V		11	WD	1	HM	C / 45 MIN.	SH-3D		dg: F, ds: YES, CR	A / HD-1		A / JD-1
258-01	S		1	WD	1	HM		4K			A / HD-1		A / JD-1
259-01	S		1	WD	1	HM		4K					
262-01	S		1	WD	1	HM		SH-3		ds: CR	A / HD-1		A / JD-1
263-01	X		3	WD	3	HM		1B		dg: T	A / HD-1		A / JD-1
263A-01	YY	PR	1	WD	4	HM		10P		U, NOTE J	D / HD-1	D1 / AF500	A / JD-1
264-01	X		3	WD	3	HM		10P		dg: T	A / HD-1		A / JD-1
264A-01	YY	PR	1	WD	4	HM		10P		U, NOTE J	D / HD-1	D1 / AF500	A / JD-1
265-01	X		3	WD	3	HM		1B		dg: T	A / HD-1		A / JD-1
265A-01	YY	PR	1	WD	4	HM		10P		U, NOTE J	D / HD-1	D1 / AF500	A / JD-1
266-01	X		3	WD	3	HM		1B		dg: T	A / HD-1		A / JD-1
266A-01	YY	PR	1	WD	4	HM		10P		U, NOTE J	D / HD-1	D1 / AF500	A / JD-1
267-01	V		2	STEEL	1	HM	60 MIN.	SH-13		ds: CR			
268-01	X		3	WD	3	HM		1B		dg: T	A / HD-1		A / JD-1
268A-01	YY	PR	1	WD	4	HM		10P		U, NOTE J	D / HD-1	D1 / AF500	A / JD-1
269-01	X		3	WD	3	HM		10P		dg: T	A / HD-1		A / JD-1
269A-01	YY	PR	1	WD	4	HM		10P		U, NOTE J	D / HD-1	D1 / AF500	A / JD-1
270-01	X		3	WD	3	HM		1B		dg: T	A / HD-1		A / JD-1
270A-01	YY	PR	1	WD	4	HM		10P		U, NOTE J	D / HD-1	D1 / AF500	A / JD-1
272-01	X		3	WD	3	HM		1B		dg: T	A / HD-1		A / JD-1
272A-01	YY	PR	1	WD	4	HM		10P		U, NOTE J	D / HD-1	D1 / AF500	A / JD-1
273-01	X		3	WD	3	HM		1B		dg: T	A / HD-1		A / JD-1
273A-01	YY	PR	1	WD	4	HM		10P		U, NOTE J	D / HD-1	D1 / AF500	A / JD-1
274-01	X		3	WD	3	HM		1B		dg: T	A / HD-1		A / JD-1
274A-01	ZZ	PR	1	WD	4	HM		10P		U, NOTE J	D / HD-1	D1 / AF500	A / JD-1
346-01	V	-	2	STEEL	1	HM	60 MIN.	SH-13		ds: CR			
EG-1-01	3'-0"			GALV. STEEL	1	GALV. STEEL		SH-14A		ds: CR	A2/AE452		
M2-2-01	X		1	WD	1	HM	B / 90 MIN.	5B		-	C / HD-4		A / JD-1
M2-4-01	X		19	WD	1	HM	B / 90 MIN.	5B		-	A / HD-1		A / JD-1
M805-01	SS	PR	20	HM	1	HM	SH-9B			ds: CR	A / HD-1		A / JD-1
PC269-01	F		9	WD	1	HM	B / 90 MIN.	SH-3D		dg: F	C / HD-4		A / JD-1
S203-01	X		1	WD	1	HM	B / 90 MIN.	5B		-	C / HD-4		A / JD-1
Phase 2													
229-01	S		19	WD	1	HM		2G		U	A / HD-1		A / JD-1
230-01	OPENING		-	-	-	-		-		-	NO CASSED FRAME		NO CASSED FRAME
240-01	V		19	WD	1	HM		2G			A / HD-1		A / JD-1
241-01	S		19	WD	1	HM		4K			A / HD-1		A / JD-1
242-01	VV	PR	42	STEEL	1	STEEL	NOT RATED	12C		dg: T (ID), ADO	B / HD-2		B / JD-2
243-01	S		19	WD	1	HM		4K			A / HD-1		A / JD-1
244-01	S		1	WD	1	HM		3E		dg: T	A / HD-1		A / JD-1
245-01	S		1	WD	1	HM		3E		dg: T	A / HD-1		A / JD-1
246-01	S		1	WD	1	HM		3E		dg: T	A / HD-1		A / JD-1
247-01	S		11	WD	1	HM	C / 45 MIN.	5B		dg: T	A / HD-1		A / JD-1

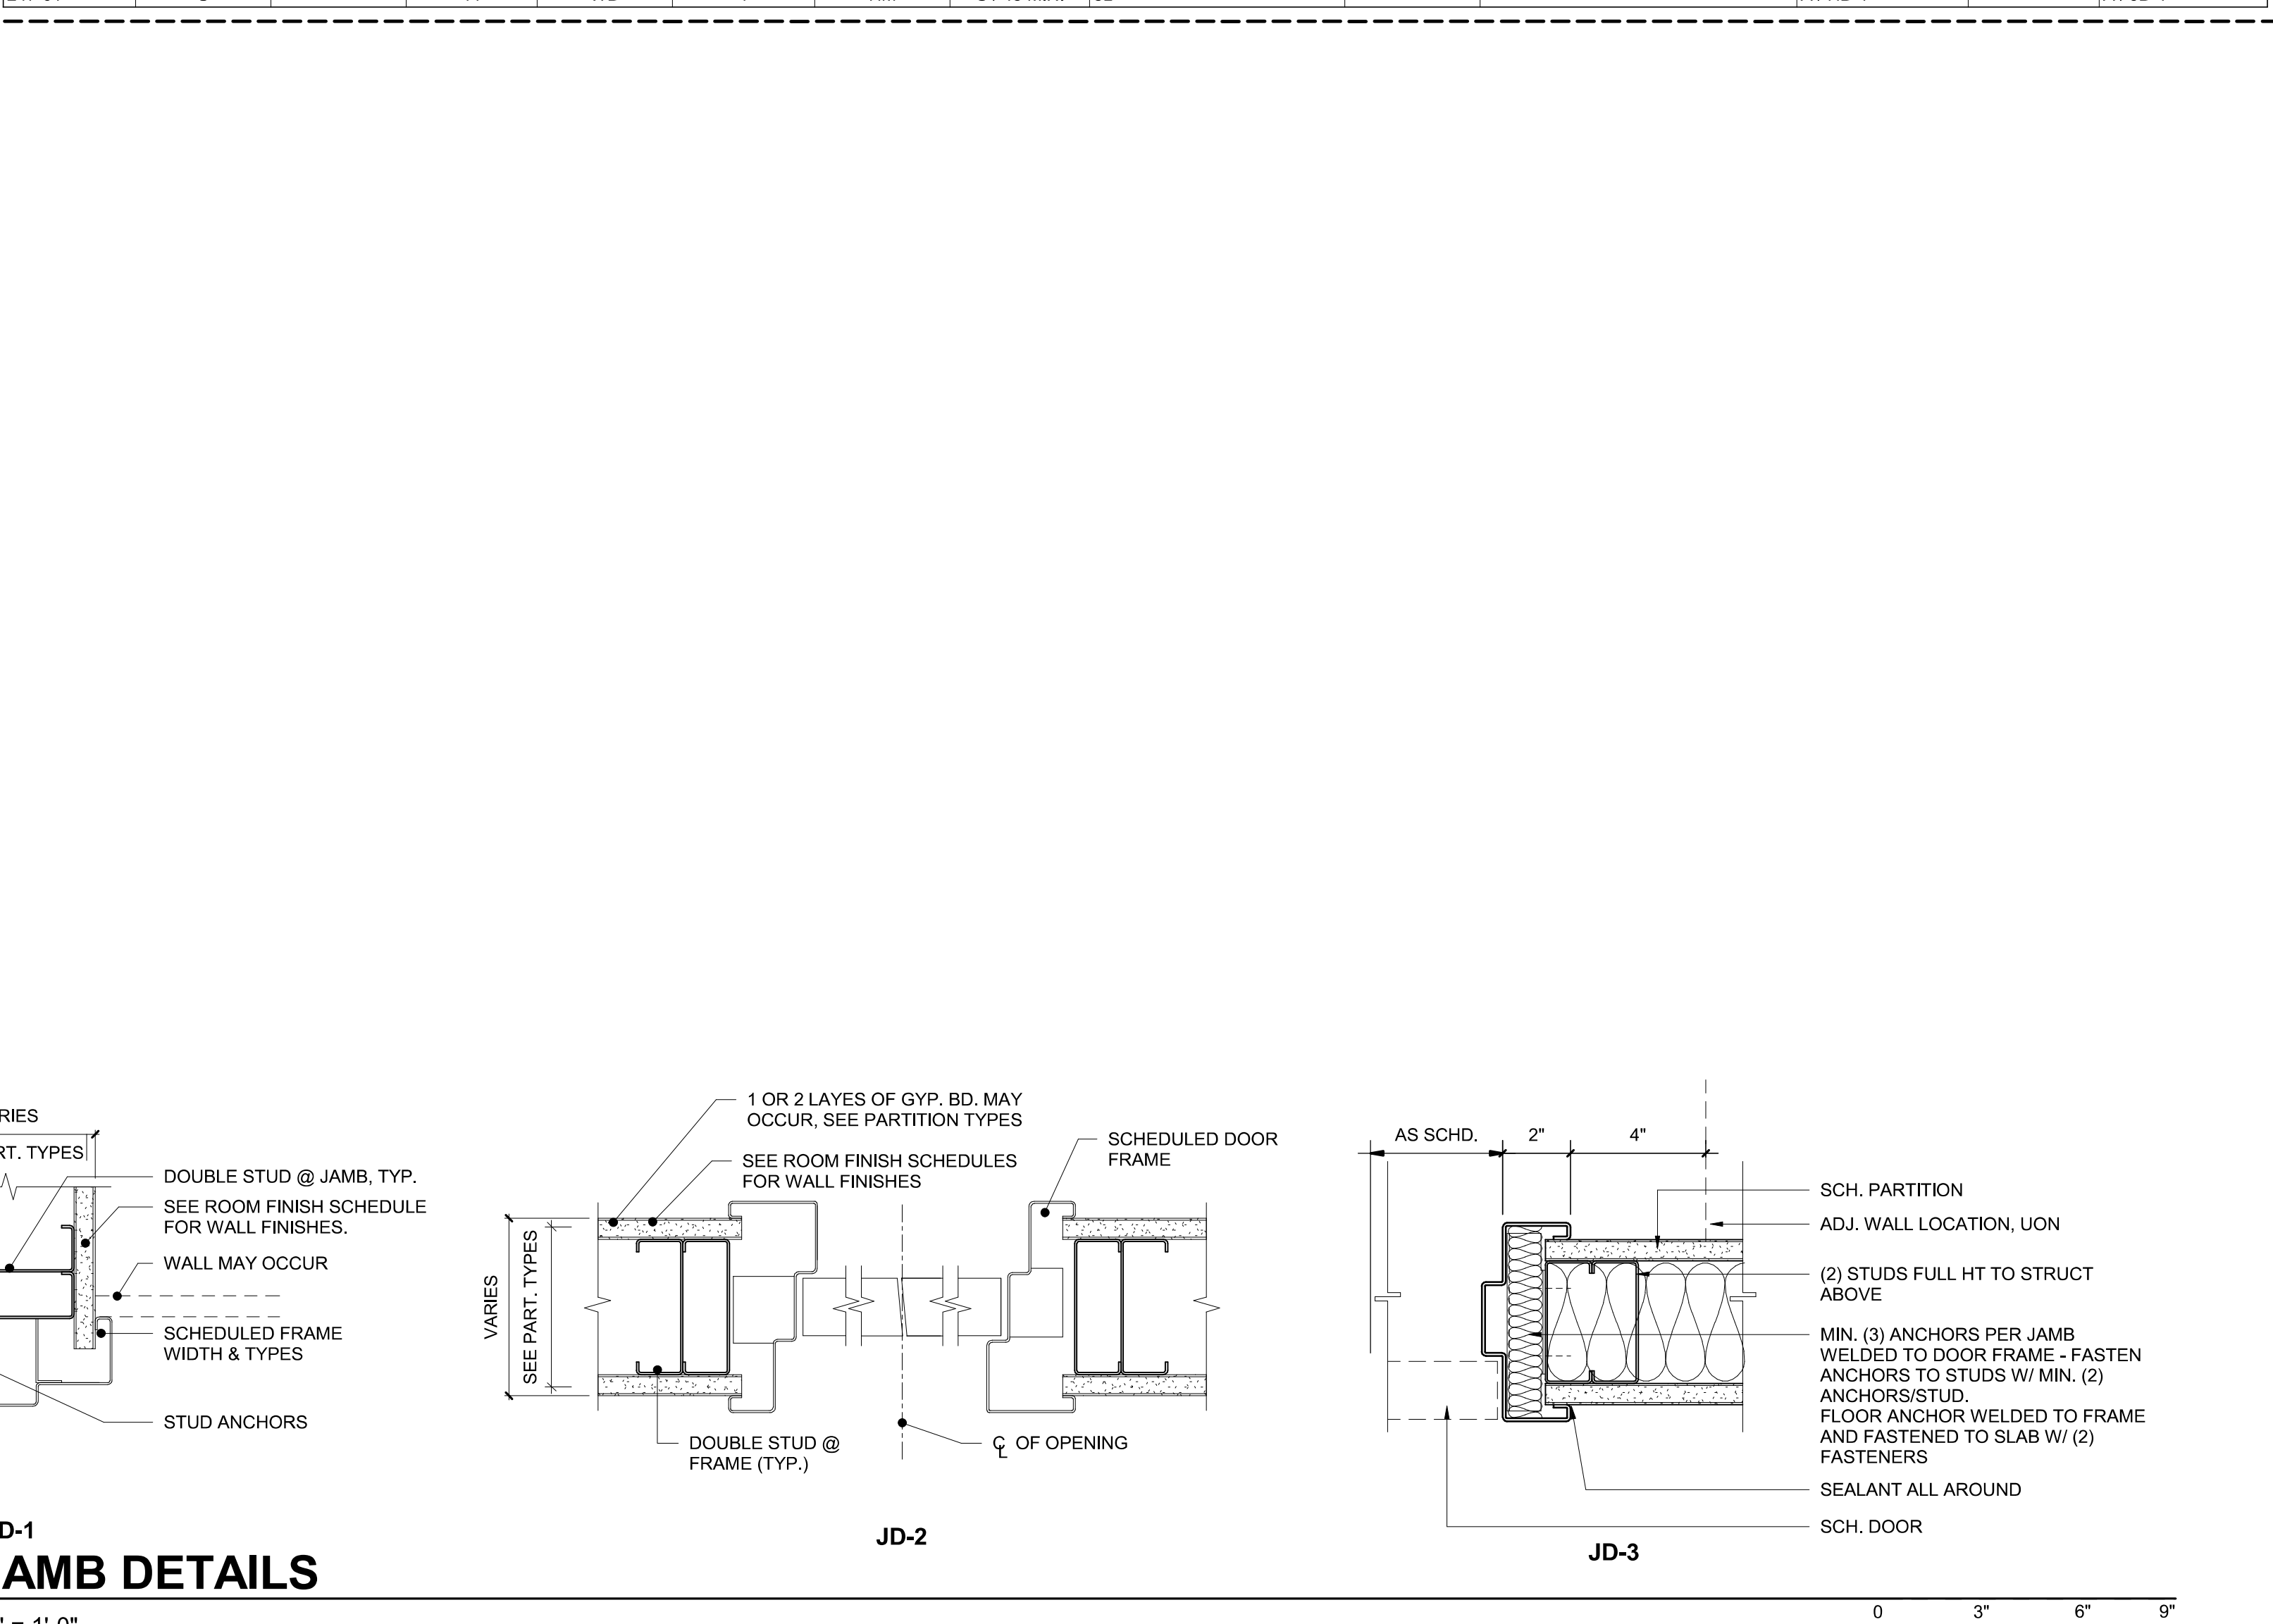

D4 JAMB DETAILS

3" = 1'-0"

GENERAL SHEET NOTES

A. CONTRACTOR IS RESPONSIBLE FOR COORDINATING DOORS, DOOR FRAMES, AND HARDWARE.

B. HARDWARE SUPPLIER IS RESPONSIBLE FOR BUILDING CODE AND FIRE RATED DOOR REQUIREMENTS.

C. ALL FIRE RATED DOORS SHALL HAVE APPLIED UL LABEL ON HINGE SIDE AND FRAME.

D. FRAME SIZES TO BE COORDINATED WITH PARTITION WIDTHS ON THE JOB SITE BY CONTRACTOR.

E. PROVIDE TWO (2) 16 GAUGE METAL STUDS AT ALL DOOR JAMBS AND PARTITION CORNERS.

F. GLASS SHALL BE PERMANENTLY MARKED TO INDICATE THAT IT IS TEMPERED.

G. ALL DOORS REQUIRE BEVELED EDGES, BEVEL RADIUS 1/8 INCH MIN. TYP. ALL DOORS 1-3/4" THICK AND 7'-0" HIGH UNLESS NOTED OTHERWISE. ALL DOORS ARE SOLID CORE WOOD UNLESS NOTED OTHERWISE.

H. AFTER INSTALLATION OF EACH HOLLOW METAL DOOR FRAME, MARK THE ROOM NUMBER ON THE INTERIOR AND EXTERIOR OF THE FRAME WITH INK THAT WILL NOT BE VISIBLE AFTER THE SPECIFIED FINISHING IS COMPLETED. DOORS AND FRAMES INDICATED AS NRST ON THE SCHEDULE ARE NON-RATED, SMOKE TIGHT.

J. ALL FRAMES ARE HOLLOW METAL FULLY WELDED UNLESS NOTED OTHERWISE. KNOCKDOWN FRAMES ARE NOT ALLOWED.

K. ALL HARDWARE, SWITCH PLATES, AND OUTLET PLATES WITH MATCHING FASTENERS TO USE ANTIMICROBIAL COPPER IN BASE BID. FOR DEDUCT ALTERNATE #4C ALL ITEMS WILL USE 304 STAINLESS STEEL.

L. FOR GLAZING LITES IN DOOR, SEE SCHEDULE REMARKS COLUMN AND DOOR APPLICATION CODES LEGEND. FOR DASHED LINES IN ELEVATION TYPE LOOK FOR RELEVANT DOOR APPLICATION CODE IN DOOR (E.A.D.F.T.VP.V.W. ETC.

M. ALL EXTERIOR DOORS AND FRAMES SHALL BE GALVANIZED AND PAINTED.

N. ALL EXTERIOR DOORS SHALL BE INSULATED.

O. REFER TO SPECIFICATIONS FOR HARDWARE GROUPS.

P. DETAILS REFERENCED FOR FRAME TYPES, ARE TYP. U.N.O.

Q. FOR SIGN TYPES, SEE SHEET AF501 FOR INFORMATION.

Revisions:

No.	Description	Date

CONSULTANTS:

BRITT, PETERS
AND
ASSOCIATES
CONSULTING ENGINEERS
8701 RED OAK BLVD, SUITE 500
CHARLOTTE, NC 28217
PHONE: 704.522.0405
WWW.BRITTPETERS.COM

Seal:

ARCHITECT / ENGINEERS:

HARRELL
DESIGN GROUP, P.C.
8016 TOWER POINT DRIVE
CHARLOTTE, NC 28227
P 704.814.1320
F 704.321.0833
HDG PROJECT: 18002
COPYRIGHT © 2023

Drawing Title:
DOOR SCHEDULE AND DETAILS
Project Phase:
BID DOCUMENTS
FULLY SPRINKLERED

Project Title:
RENOVATE MED SURGE WARDS
Location:
VETERANS HEALTHCARE SYSTEM OF THE OZARKS
Date:
MARCH 24, 2024
Checked:
TR
Drawn:
MS

Project Number:
564-17-140
Building Number:
1
Drawing Number:
AE601
Sheet 73 of 162

Engineering Service

VETERANS HEALTH CARE SYSTEM OF THE OZARKS
VA U.S. Department of Veterans Affairs