


GENERAL NOTES

1. CAP ROOF VENTS AS DIRECTED. SEE MECHANICAL.
2. PATCH AND REPAIR ROOF AS NEEDED AS A RESULT OF INSTALLING CONDENSING UNIT. SEE MECHANICAL.

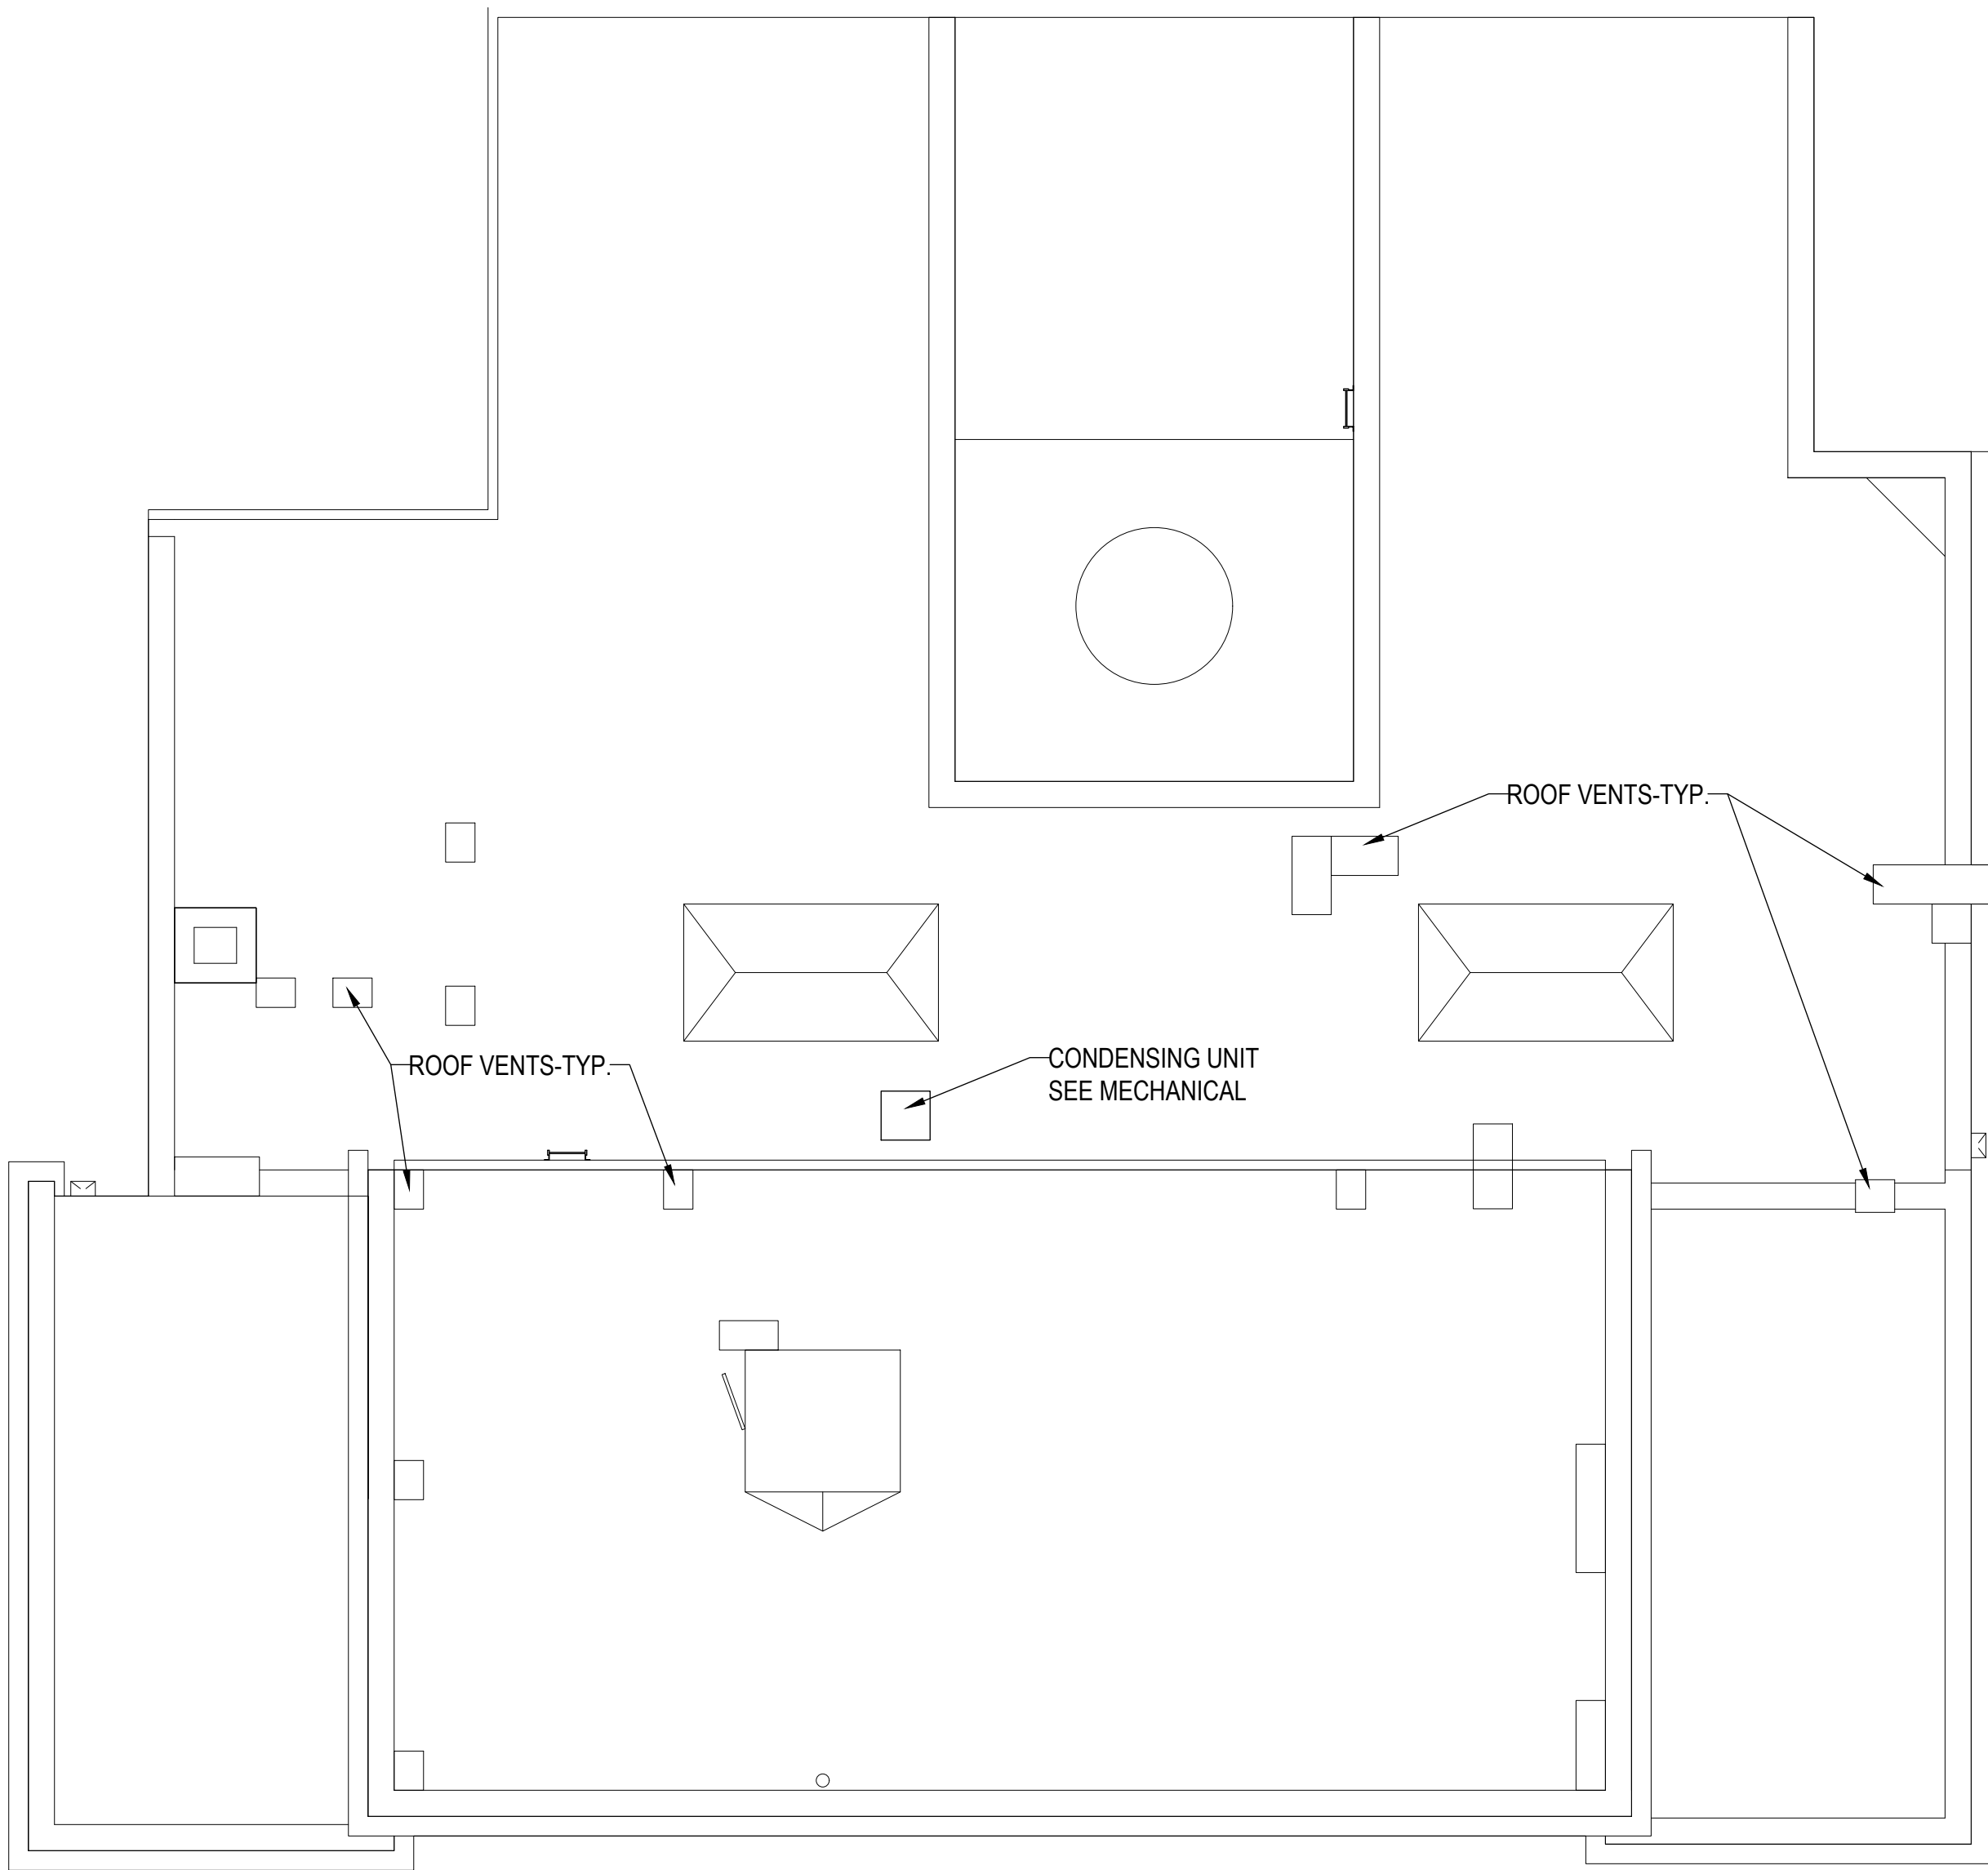

1 ROOF PLAN
 SCALE: 1/8" = 1'-0"

FINAL CONSTRUCTION DOCUMENTS

A/E FIRM PRIME: KENNETH HAHN ARCHITECTS, INC. OMAHA, NE. SUBCONTRACTOR: ALVINE ENGINEERING OMAHA, NE.	DESIGNED: KJH	SUB SHEET NO. A5	TITLE OF SHEET ROOF PLAN BUCKSTAFF BATHHOUSE HVAC HOT SPRINGS NATIONAL PARK HOT SPRINGS, AK	DRAWING NO. XXX/XXXX
	DRAWN BY: TWM			PMIS NO. 177425
	TECH. REVIEW: CLZ			SHEET
	DATE: 2/15/2024			10 OF 60