

LEGEND - LANDSCAPE SITE PLAN TREATMENT :

- SOD WITH ST. AUGUSTINE GRASS PER SPEC (3900 SF)
- EXISTING HOLLY (I. CORNUTA) SHRUBS TO BE REPLACED IN KIND (160 LF), MULCH PER SPEC.
- EXISTING SHRUBS TO REMAIN
- AREA REQUIRING REGRADING, INSTALLATION OF NEW TOP SOIL, EROSION CONTROL FABRIC AND AND NATIVE HARDY GROUND COVER, SEE PLANT LIST BELOW.

NOTES:


1. IF EXISTING SHRUBS ARE DAMAGED DURING CONSTRUCTION, REPLACE IN KIND.

PLANT LIST:


NATIVE HARDY GROUND COVER PLANTS MAY INCLUDE A MIX OF THE FOLLOWING:

- LITTLE BLUESTEM (SCHYZACHYRIUM SCOPARIUM)
- NORTHERN SEA OATS (CHASMANTHIUM SESSILIFLORUM)
- ELMLEAF GOLDENROD (SOLIDAGO ULMIFOLIA)
- EASTERN BEEBALM (MONARDA BRADBURIANA)
- SPOTTED BEEBALM (MONARDA PUNCTATA)
- PALE PURPLE CONEFLOWER (ECHINACEA PALLIDA)
- MAYAPPLE (PODOPHYLLUM PELTATUM)

4" POTS OR PLUGS TO BE SOURCED AND INSTALLED PER SPEC.

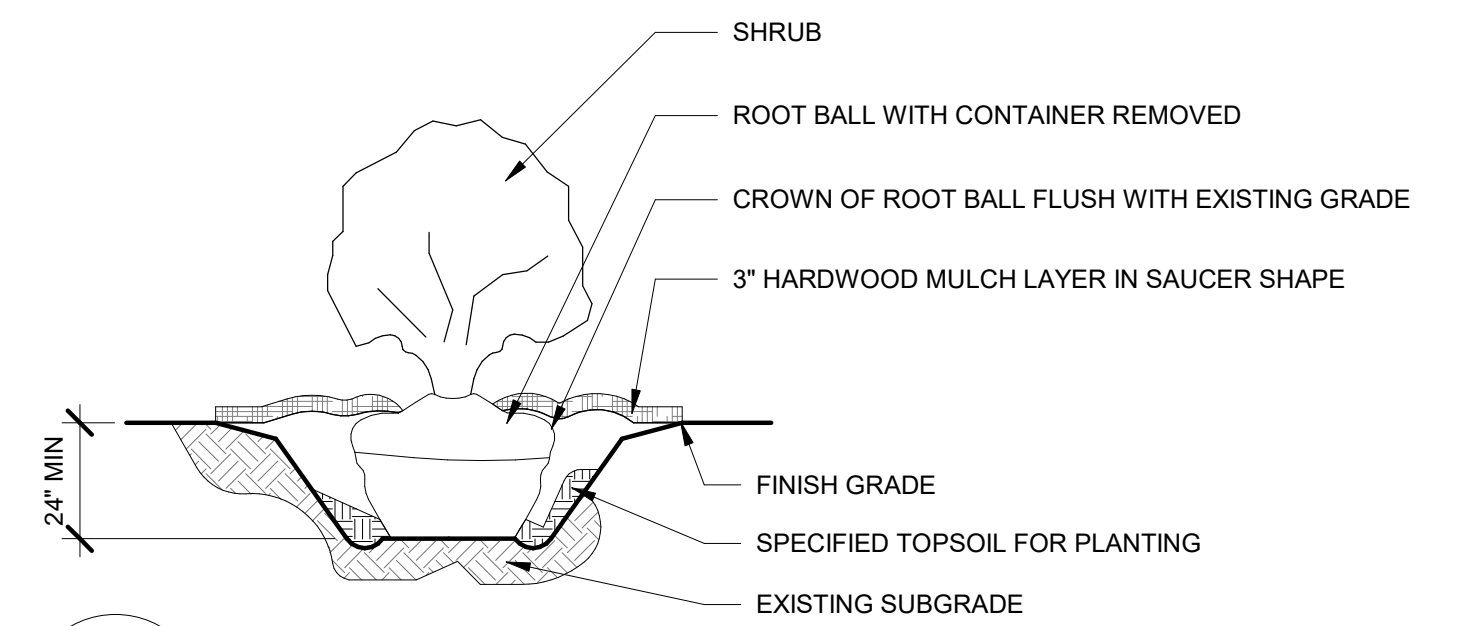


2
L1.0
Planting Detail

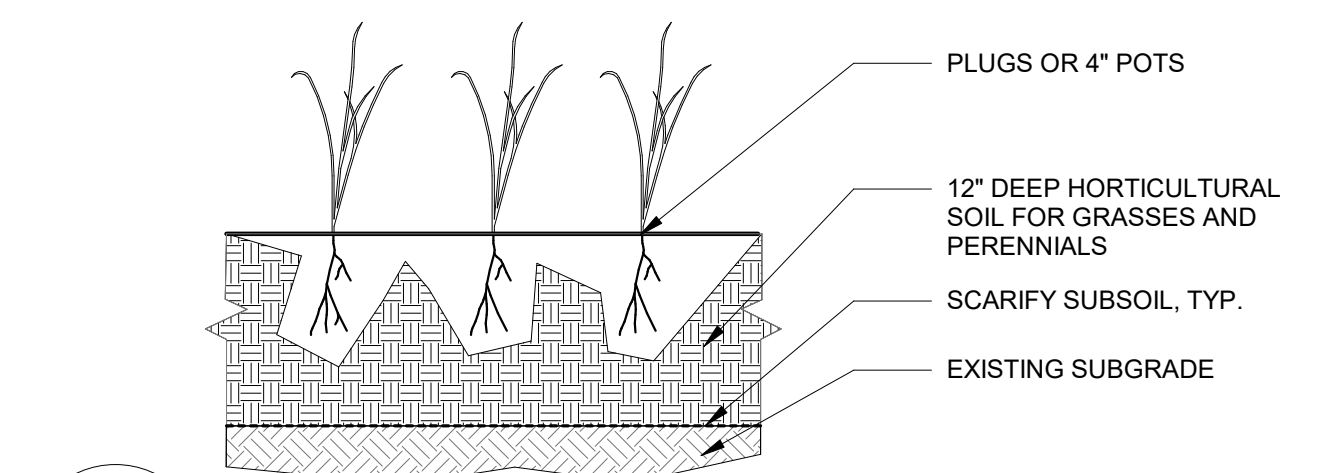


3
L1.0
Plug Detail

1
L1.0
Proposed Landscape Site Plan
1/8" = 1'-0" SCALE

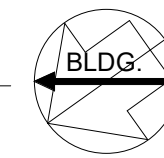

SCALE **A** 0 2 4 6 8 16 32
SCALE OF FEET

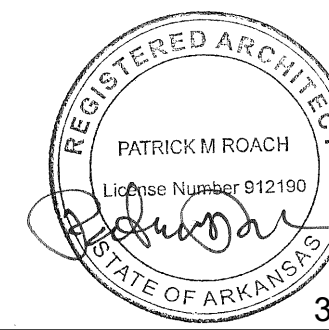

A/E FIRMS
PRIME/ARCH:
STRATA ARCHITECTURE
1701 OAK STREET,
SUITE 100,
KANSAS CITY, MO
T: 816.474.0900

SUBCONTRACTOR:
QUINN EVANS
1037 SHERMAN AVE
MADISON, WI
T: 734.928.0419

DESIGNED:
BWW

CADD:
KBR

TECH. REVIEW:
BWW

DATE:
10.27.2023

SUB SHEET NO.
01
L1.0

TITLE OF SHEET
MAURICE BATHHOUSE
LANDSCAPE SITE PLAN

REHABILITATE BATHHOUSES
HOT SPRINGS NATIONAL PARK

DRAWING NO.
128
182951

PMIS/PKG NO.
318915

SHEET
13 OF 286