


1 Demolition Roof Plan
 AX1.4 1/8" = 1'-0" SCALE (A)

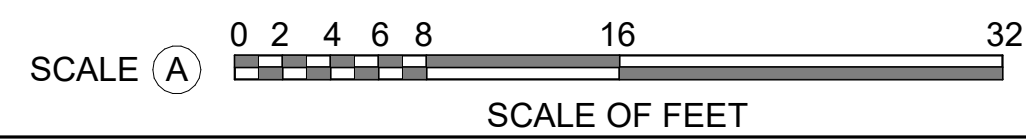

- GENERAL NOTES - DEMOLITION:**
- A. DO NOT SCALE FROM THE DRAWINGS. ALL DIMENSIONS ARE APPROXIMATE. ACTUAL FIELD VERIFIED DIMENSIONS SHALL BE OBTAINED BY THE GENERAL CONTRACTOR OR THE APPLICABLE SUB-CONTRACTORS BEFORE SUBMITTING SHOP DRAWINGS, ORDERING MATERIALS, OR THE COMMENCEMENT OF CONSTRUCTION.
 - B. THE SCOPE OF DEMOLITION WORK IS NOT LIMITED EXCLUSIVELY TO THE WORK INDICATED ON THE DEMOLITION DRAWINGS. THE CONSTRUCTION DOCUMENTS ARE PROVIDED AS A GENERAL GUIDE FOR DEMOLITION. THE GENERAL CONTRACTOR IS RESPONSIBLE FOR VERIFYING EXISTING CONDITIONS, IDENTIFYING ADDITIONAL DEMOLITION WORK THAT MAY BE REQUIRED FOR THE INSTALLATION OF NEW WORK. REMOVE ALL UNUSED AND/OR ABANDONED PIPE, CONDUIT, CONDUCTORS, SCREWS, NAILS AND FASTENERS IN THEIR ENTIRETY BACK TO THEIR ORIGINAL SOURCE.
 - C. REFER TO THE SPECIFICATIONS FOR THE REQUIREMENT FOR WORKING IN AREAS WHERE LEAD PAINT HAS BEEN IDENTIFIED.
 - D. REFER TO THE SPECIFICATIONS FOR THE IDENTIFICATION AND DISPOSAL OF FLUORESCENT LIGHTS AND BALLASTS IN EXISTING FIXTURES
 - E. REFER TO THE SPECIFICATIONS FOR REQUIRED SAFETY MEASURES REQUIRED FOR THE EXCAVATION OF SOILS SURROUNDING THE MAURICE STRUCTURE WHERE ELEVATED LEVELS OF METALS WERE IDENTIFIED.

KEYNOTES

02.500	024296 - REMOVE MEMBRANE ROOFING, INSULATION, AND ASSOCIATED FLASHING AT LOW SLOPE ROOF SURROUNDING TRANSLUCENT PANEL SKYLIGHTS, OVER SUN PORCH, AND AT THE MAIN ROOF.
02.501	024296 - REMOVE AND SALVAGE CLAY RIDGE CAP TILES, REMOVE CORRODED METAL FLASHING. (+/-135 LF)
02.502	024296 - REMOVE AND SALVAGE CLAY ROOFING TILES AT VALLEYS, REMOVE CORRODED METAL VALLEY FLASHING (+/-72 LF FLASHING)
02.503	024296 - REMOVE AND SALVAGE CLAY TILES IN LOCATION THAT CLAY TILE SLIPPED AND REVEALED DETERIORATED WOOD SHEATHING BELOW (3 SF).
02.504	024296 - REMOVE MEMBRANE ROOFING, INSULATION, AND ASSOCIATED FLASHING AT ROOF TOWERS.

DEMOLITION LEGEND

	EXISTING WALL AND/OR CONSTRUCTION TO REMAIN
	EXISTING WALL AND/OR CONSTRUCTION TO BE DEMOLISHED
	DAMAGED AND / OR DETERIORATED STUCCO
	EXISTING INTERIOR CONCRETE SLAB TO BE DEMOLISHED
	EXISTING CRACK IN STUCCO AND/OR PLASTER

THIS PAGE WAS PREPARED WITH COLORED LINES AND HATCHES. WHEN PRINTING, USE COLOR.



A/E FIRMS
 PRIME/ARCH:
 STRATA ARCHITECTURE
 1701 OAK STREET,
 SUITE 100
 KANSAS CITY, MO
 T: 816.474.0900

DESIGNED:
CA/AG
 CADD:
CA/ZA/EM
 TECH. REVIEW:
AG
 DATE:
10.27.2023

SUB SHEET NO.
01
AX1.4

TITLE OF SHEET
MAURICE BATHHOUSE
DEMOLITION ROOF PLAN
 REHABILITATE BATHHOUSES
 HOT SPRINGS NATIONAL PARK

DRAWING NO.
128
182951
 PMIS/PKG NO.
 318915
 SHEET
 31 OF 286