


1 Demolition Basement Reflected Ceiling Plan
 AX1.20 1/8" = 1'-0" SCALE (A)

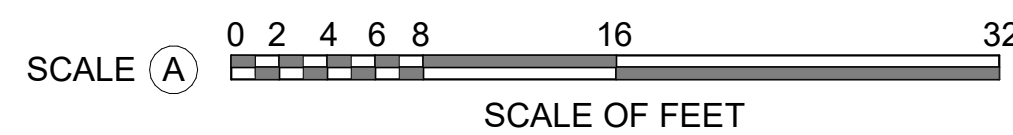

GENERAL NOTES - DEMOLITION:

- A. DO NOT SCALE FROM THE DRAWINGS. ALL DIMENSIONS ARE APPROXIMATE. ACTUAL FIELD VERIFIED DIMENSIONS SHALL BE OBTAINED BY THE GENERAL CONTRACTOR OR THE APPLICABLE SUB-CONTRACTORS BEFORE SUBMITTING SHOP DRAWINGS, ORDERING MATERIALS, OR THE COMMENCEMENT OF CONSTRUCTION.
- B. THE SCOPE OF DEMOLITION WORK IS NOT LIMITED EXCLUSIVELY TO THE WORK INDICATED ON THE DEMOLITION DRAWINGS. THE CONSTRUCTION DOCUMENTS ARE PROVIDED AS A GENERAL GUIDE FOR DEMOLITION. THE GENERAL CONTRACTOR IS RESPONSIBLE FOR VERIFYING EXISTING CONDITIONS, IDENTIFYING ADDITIONAL DEMOLITION WORK THAT MAY BE REQUIRED FOR THE INSTALLATION OF NEW WORK. REMOVE ALL UNUSED AND/OR ABANDONED PIPE, CONDUIT, CONDUCTORS, SCREWS, NAILS AND FASTENERS IN THEIR ENTIRETY BACK TO THEIR ORIGINAL SOURCE.
- C. REFER TO THE SPECIFICATIONS FOR THE REQUIREMENT FOR WORKING IN AREAS WHERE LEAD PAINT HAS BEEN IDENTIFIED.
- D. REFER TO THE SPECIFICATIONS FOR THE IDENTIFICATION AND DISPOSAL OF FLUORESCENT LIGHTS AND BALLASTS IN EXISTING FIXTURES
- E. REFER TO THE SPECIFICATIONS FOR REQUIRED SAFETY MEASURES REQUIRED FOR THE EXCAVATION OF SOILS SURROUNDING THE MAURICE STRUCTURE WHERE ELEVATED LEVELS OF METALS WERE IDENTIFIED.

KEYNOTES

02.03	024296, 028212, 028333 - DEMOLISH MECHANICAL, ELECTRICAL AND/OR PLUMBING EQUIPMENT, INCLUDING EXISTING HVAC AND ELECTRICAL EQUIPMENT, FIRE PROTECTION EQUIPMENT, CONDUIT, DUCTWORK, PIPING, ACCESSORIES, AND LIGHTING IN THEIR ENTIRETY. DISPOSE OF ALL ITEMS STORED IN THIS SPACE, INCLUDING BUILDING MATERIALS, FIXTURES, SHELVING, BOXES, AND OTHER SIMILAR ITEMS. REFERENCE MEP DRAWINGS.
02.13	030130.52 - REFERENCE STRUCTURAL DRAWINGS FOR AREAS OF REPAIRS TO THE EXISTING UNDERSIDE OF SLAB ABOVE AND STRUCTURAL CONCRETE BEAMS.
02.104	024296 - DEMOLISH EXISTING CONCRETE SLAB. REFERENCE STRUCTURAL DRAWINGS.
26.01	INSTALL NEW LIGHT FIXTURES. REFERENCE ELECTRICAL DRAWINGS.

DEMOLITION LEGEND

- EXISTING WALL AND/OR CONSTRUCTION TO REMAIN
- EXISTING WALL AND/OR CONSTRUCTION TO BE DEMOLISHED
- DAMAGED AND / OR DETERIORATED STUCCO
- EXISTING INTERIOR CONCRETE SLAB TO BE DEMOLISHED
- EXISTING CRACK IN STUCCO AND/OR PLASTER

THIS PAGE WAS PREPARED WITH COLORED LINES AND HATCHES. WHEN PRINTING, USE COLOR.



A/E FIRMS
 PRIME/ARCH:
 STRATA ARCHITECTURE
 1701 OAK STREET,
 SUITE 100
 KANSAS CITY, MO
 T: 816.474.0900

DESIGNED:
CA/AG
 CADD:
CA/ZA/EM
 TECH. REVIEW:
AG
 DATE:
10.27.2023

SUB SHEET NO.
01
AX1.20

TITLE OF SHEET
 MAURICE BATHHOUSE
**DEMOLITION BASEMENT
 REFLECTED CEILING PLAN**
 REHABILITATE BATHHOUSES
 HOT SPRINGS NATIONAL PARK

DRAWING NO.
128
182951
 PMIS/PKG NO.
 318915
 SHEET
 32 OF 286