


- GENERAL NOTES - TREATMENT:**
- A. DO NOT SCALE FROM THE DRAWINGS. ALL DIMENSIONS ARE APPROXIMATE. ACTUAL FIELD VERIFIED DIMENSIONS SHALL BE OBTAINED BY THE GENERAL CONTRACTOR OR THE APPLICABLE SUB-CONTRACTORS BEFORE SUBMITTING SHOP DRAWINGS, ORDERING MATERIALS, OR THE COMMENCEMENT OF CONSTRUCTION.
  - B. REFER TO THE SPECIFICATIONS FOR THE REQUIREMENT FOR WORKING IN AREAS WHERE LEAD PAINT HAS BEEN IDENTIFIED.
  - C. REFER TO THE SPECIFICATIONS FOR THE IDENTIFICATION AND DISPOSAL OF FLUORESCENT LIGHTS AND BALLASTS IN EXISTING FIXTURES
  - D. REFER TO THE SPECIFICATIONS FOR REQUIRED SAFETY MEASURES REQUIRED FOR THE EXCAVATION OF SOILS SURROUNDING THE MAURICE STRUCTURE WHERE ELEVATED LEVELS OF METALS WERE IDENTIFIED.



**KEYNOTES**

02.09	REFERENCE ENLARGE VERTICAL CIRCULATION PLANS FOR REQUIRED WORK. TYPICAL.
03.100	030130.52, 033000 - CRAWL SPACE: INSTALL NEW CONCRETE WALL WITH OVERFLOW, REFERENCE STRUCTURAL.
03.101	030130.52, 033000 - INSTALL NEW CONCRETE AT BASEMENT SLAB, REFERENCE MEP AND STRUCTURAL DRAWINGS. TOP OF NEW CONCRETE SLAB TO ALIGN WITH EXISTING FLOOR SLAB. TYPICAL.
05.10	051200 - INSTALL NEW EXTERIOR GALVANIZED STAIR AND LANDING TO SPAN NEW CONCRETE RUNNEL, REFERENCE STRUCTURAL DRAWINGS. STAIR CONFIGURATION TO BE APPROVED BY CO PRIOR TO INSTALLATION.
07.100	072800 - CRAWL SPACE: INSTALL NEW HEAVY-DUTY VAPOR BARRIER THROUGHOUT ENTIRE CRAWLSPACE. PER SPECIFICATIONS. REFERENCE MEP AND STRUCTURAL DRAWINGS FOR ADDITIONAL WORK REQUIRED WITHIN THE CRAWL SPACE.
08.02	080152.61, 088000 - REFERENCE EXTERIOR TREATMENT ELEVATIONS, THE WINDOW SCHEDULE, AND SPECIFICATIONS FOR WORK REQUIRED FOR ALL EXTERIOR WINDOWS AND WINDOW TRIM.
08.08	081113, 087100 - INSTALL 1-HR FIRE RATED HOLLOW METAL DOOR AND HOLLOW METAL FRAMES, REFERENCE DOOR SCHEDULE AND SPECIFICATIONS FOR ADDITIONAL INFORMATION.
08.10	081113, 087100 - INSTALL INSULATED HOLLOW METAL DOOR AND FRAME, REFERENCE DOOR SCHEDULE AND SPECIFICATIONS FOR ADDITIONAL INFORMATION.
08.13	EXISTING WINDOWS ARE INFILLED AND WILL REMAIN INFILLED.
14.01	142400 - REFURBISH EXISTING ELEVATOR CAB AND INSPECT/REPAIR CONTROLS AND OPERATING MECHANISMS, REFERENCE SPECIFICATIONS.

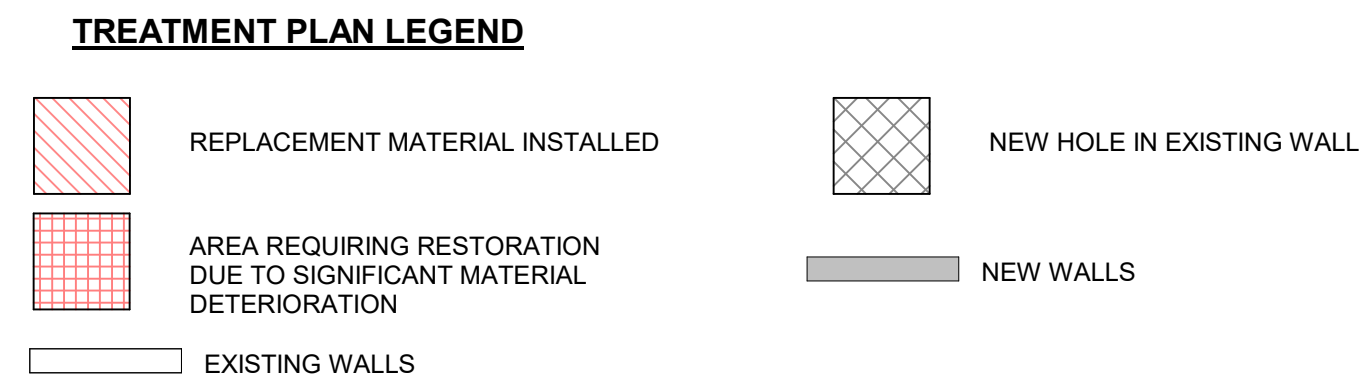

THIS PAGE WAS PREPARED WITH COLORED LINES AND HATCHES. WHEN PRINTING, USE COLOR.

**1** Proposed Basement Floor Plan  
**A1.0** 1/8" = 1'-0" SCALE (A)

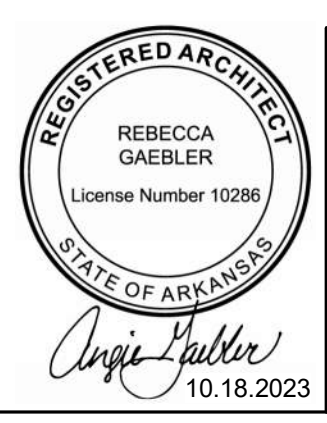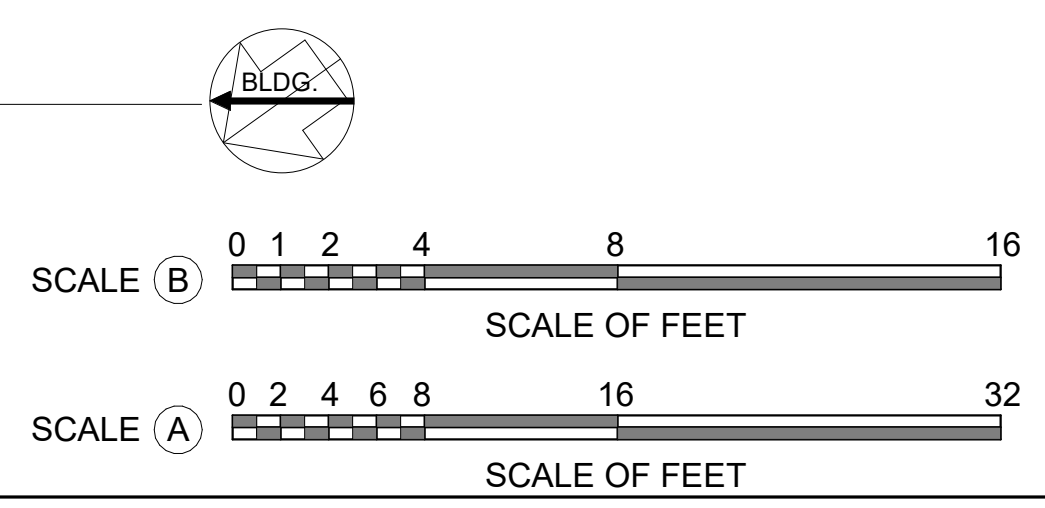

A/E FIRMS PRIME/ARCH: STRATA ARCHITECTURE 1701 CHAK STREET, SUITE 100 KANSAS CITY, MO T: 816.474.0900	DESIGNED: CA/AG	SUB SHEET NO. <b>01</b> <b>A1.0</b>	TITLE OF SHEET MAURICE BATHHOUSE <b>BASEMENT FLOOR PLAN</b>	DRAWING NO. <b>128</b> <b>182951</b>
	CADD: CA/ZA/EM			PMIS/PKG NO. 318915
	TECH. REVIEW: AG		REHABILITATE BATHHOUSES HOT SPRINGS NATIONAL PARK	SHEET 42 OF 286
	DATE: 10.27.2023			

11/6/2023 5:38:28 PM