



GENERAL NOTES - TREATMENT REFLECTED CEILING PLAN:

- A. ALL DIMENSIONS ARE TO THE FACE OF FINISH MATERIAL UNLESS OTHERWISE NOTED.
- B. CEILING HEIGHTS ARE SHOWN TO FINISH FLOOR LINE.
- C. REFER TO MECHANICAL, ELECTRICAL, AND PLUMBING DRAWINGS FOR ADDITIONAL INFORMATION.
- D. REFER TO THE SPECIFICATIONS FOR THE REQUIREMENT FOR WORKING IN AREAS WHERE LEAD PAINT HAS BEEN IDENTIFIED.
- E. REFER TO THE SPECIFICATIONS FOR THE IDENTIFICATION AND DISPOSAL OF FLUORESCENT LIGHTS AND BALLASTS IN EXISTING FIXTURES
- F. REFER TO THE SPECIFICATIONS FOR REQUIRED SAFETY MEASURES REQUIRED FOR THE EXCAVATION OF SOILS SURROUNDING THE MAURICE STRUCTURE WHERE ELEVATED LEVELS OF METALS WERE IDENTIFIED.

KEYNOTES

03.04	030130.52, 033000 - STRUCTURAL REPAIRS REQUIRED, REFERENCE STRUCTURAL DRAWINGS.
09.281	092300 - REPAIR PLASTER CEILING AND BEAMS AFTER STRUCTURAL REPAIRS.
22.00	PLUMBING PIPES AND/OR ASSOCIATED PARTS, REFERENCE PLUMBING DRAWINGS.
23.01	MECHANICAL DUCT AND/OR ASSOCIATED PARTS, REFERENCE MECHANICAL DRAWINGS.
26.01	INSTALL NEW LIGHT FIXTURES, REFERENCE ELECTRICAL DRAWINGS.
26.02	EXISTING LIGHT FIXTURE TO BE CAREFULLY REINSTALLED, REFERENCE ELECTRICAL.

1 Proposed Second Floor Reflected Ceiling Plan
 A1.12 1/8" = 1'-0" SCALE (A)

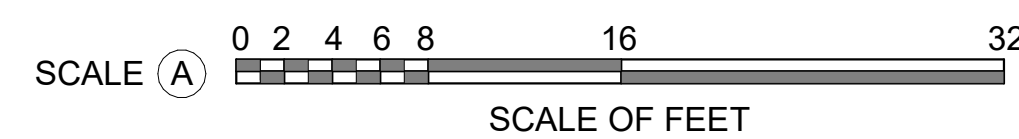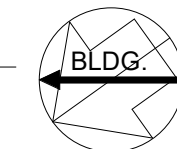

TREATMENT PLAN LEGEND

- REPLACEMENT MATERIAL INSTALLED
- NEW HOLE IN EXISTING WALL
- AREA REQUIRING RESTORATION DUE TO SIGNIFICANT MATERIAL DETERIORATION
- NEW WALLS
- EXISTING WALLS

THIS PAGE WAS PREPARED WITH COLORED LINES AND HATCHES. WHEN PRINTING, USE COLOR.



A/E FIRMS PRIME/ARCH: STRATA ARCHITECTURE 1701 OAK STREET, SUITE 100 KANSAS CITY, MO T: 816.474.0900	DESIGNED: CA/AG	SUB SHEET NO. 01 A1.12	TITLE OF SHEET MAURICE BATHHOUSE SECOND FLOOR REFLECTED CEILING PLAN REHABILITATE BATHHOUSES HOT SPRINGS NATIONAL PARK	DRAWING NO. 128 182951
	CADD: CA/ZA/EM			PMIS/PKG NO. 318915
TECH. REVIEW: AG	DATE: 10.27.2023			SHEET 51 OF 286

11/8/2023 3:30:07 PM