




1 (P) 210 Billiard Rm. N.
A6.11 1/4" = 1'-0" SCALE (A)

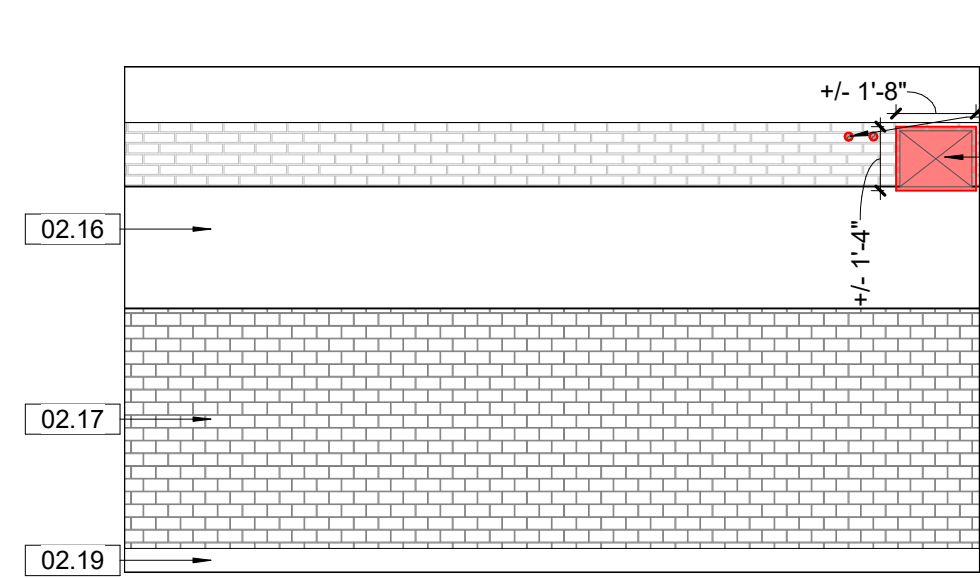


2 (P) 210 Billiard Rm. W.
A6.11 1/4" = 1'-0" SCALE (A)

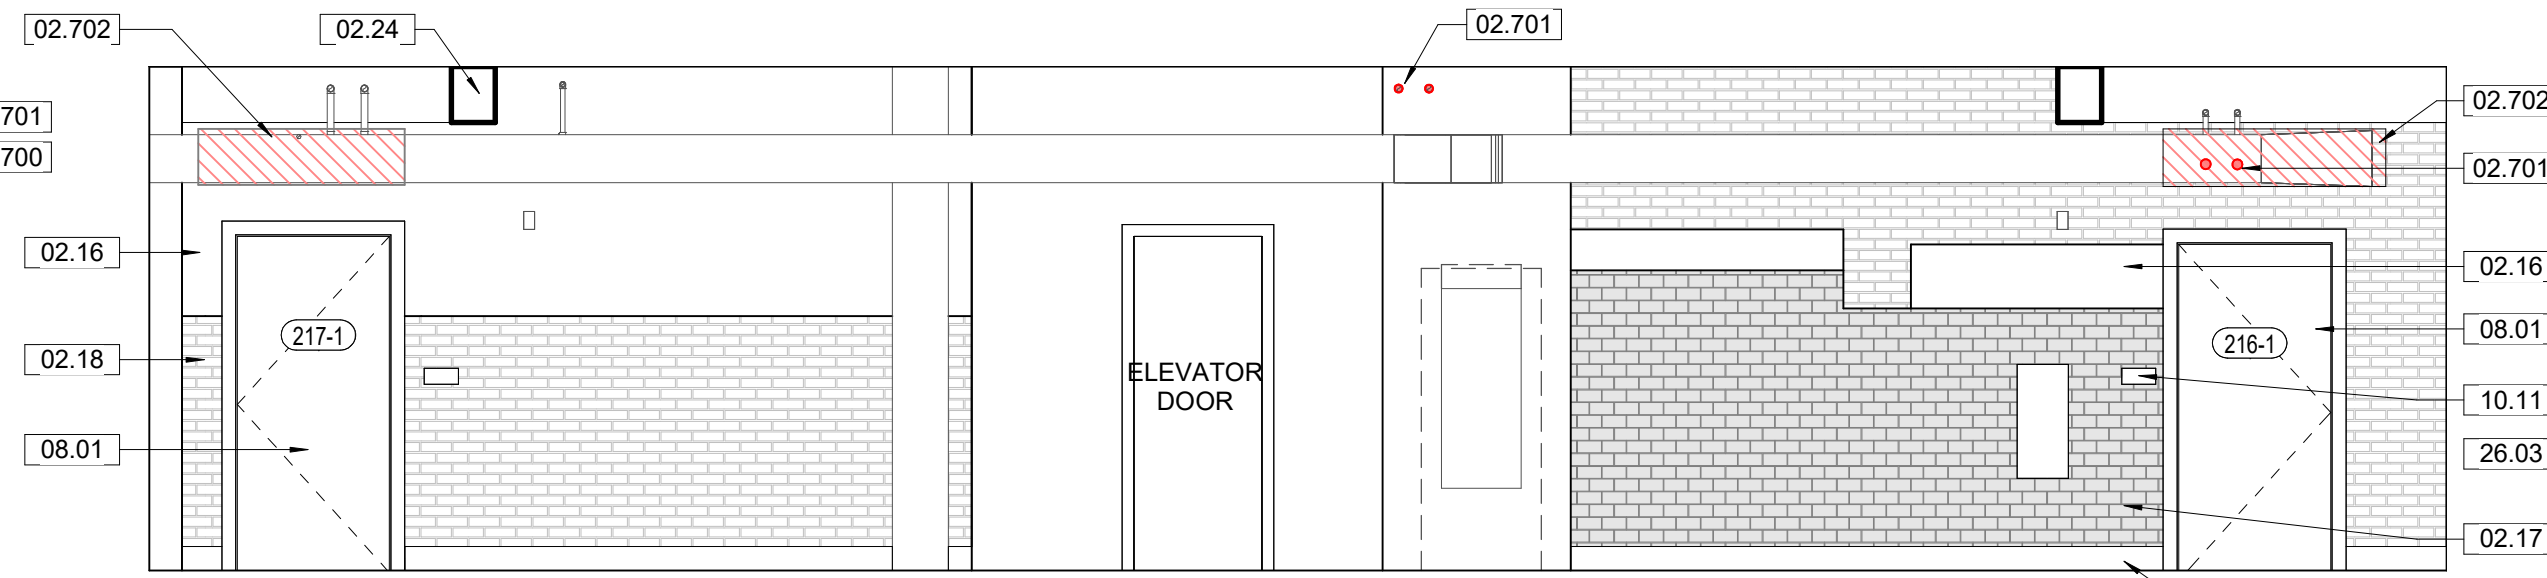


3 (P) 211 Hall W.
A6.11 1/4" = 1'-0" SCALE (A)

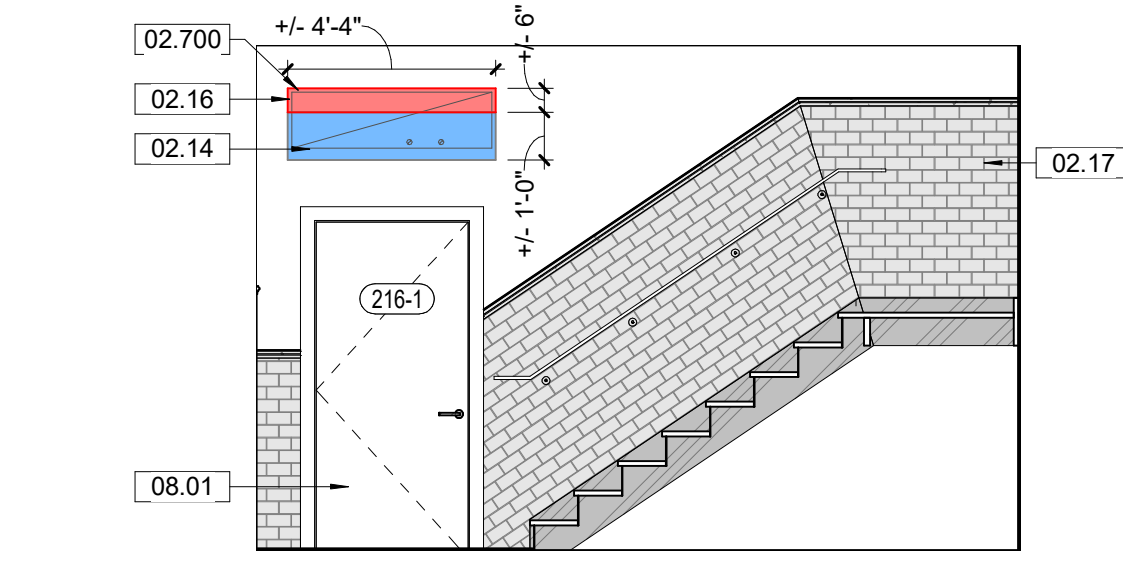


4 (P) 216 Women's Elev. Hall E.
A6.11 1/4" = 1'-0" SCALE (A)

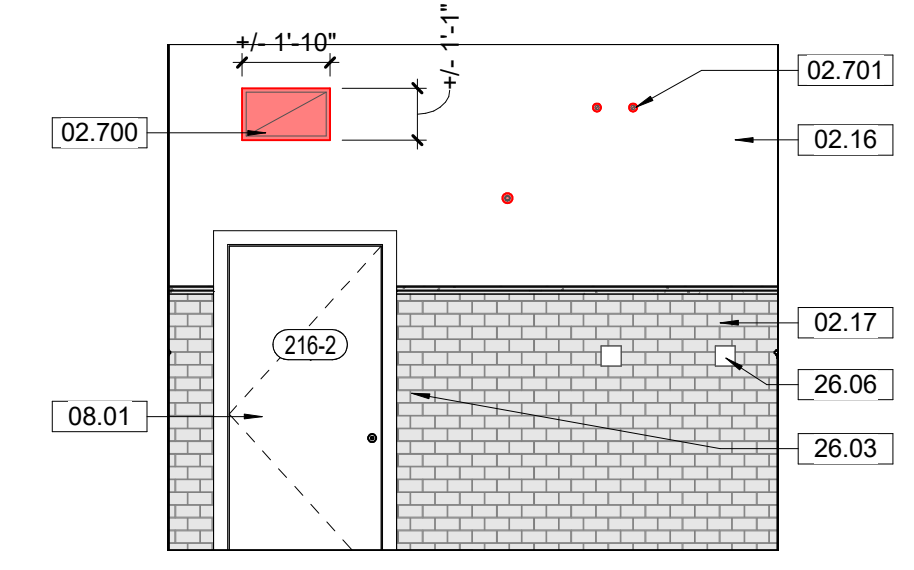


5 (P) 216 Women's Elev. Hall N.
A6.11 1/4" = 1'-0" SCALE (A)

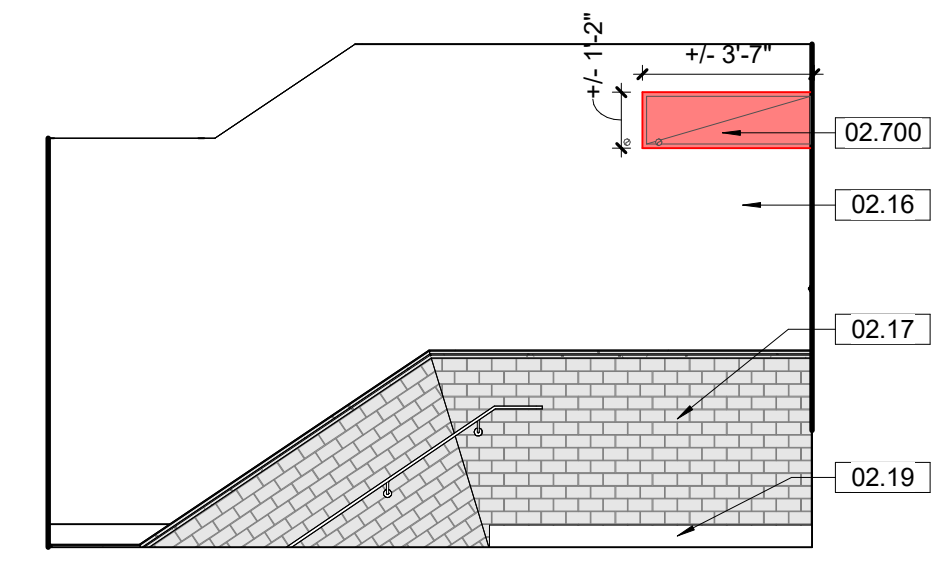


6 (P) 216 Women's Elev. Hall W.
A6.11 1/4" = 1'-0" SCALE (A)

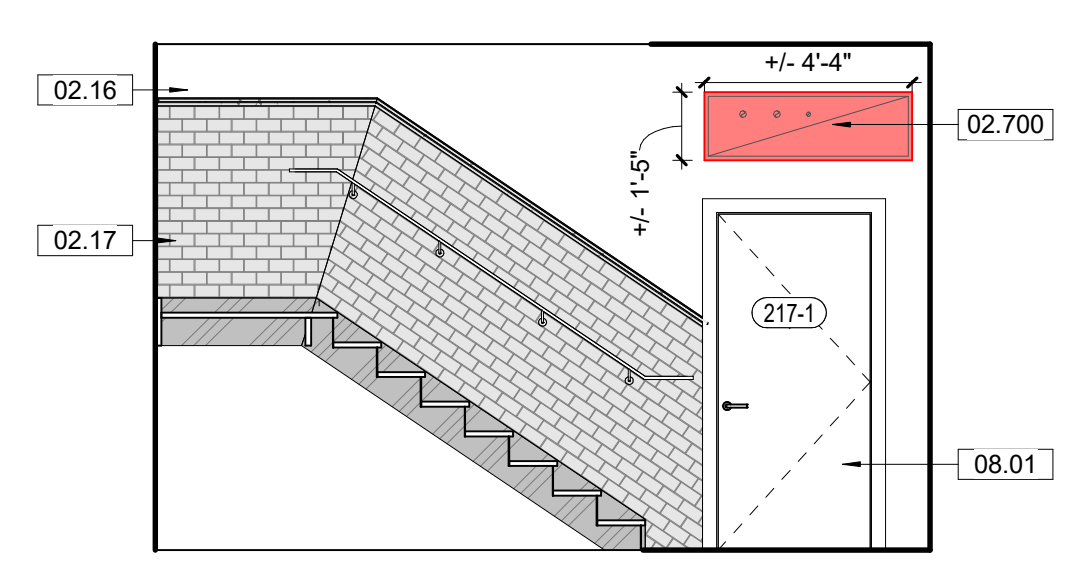


7 (P) 217 Men's Elev. Hall E.
A6.11 1/4" = 1'-0" SCALE (A)

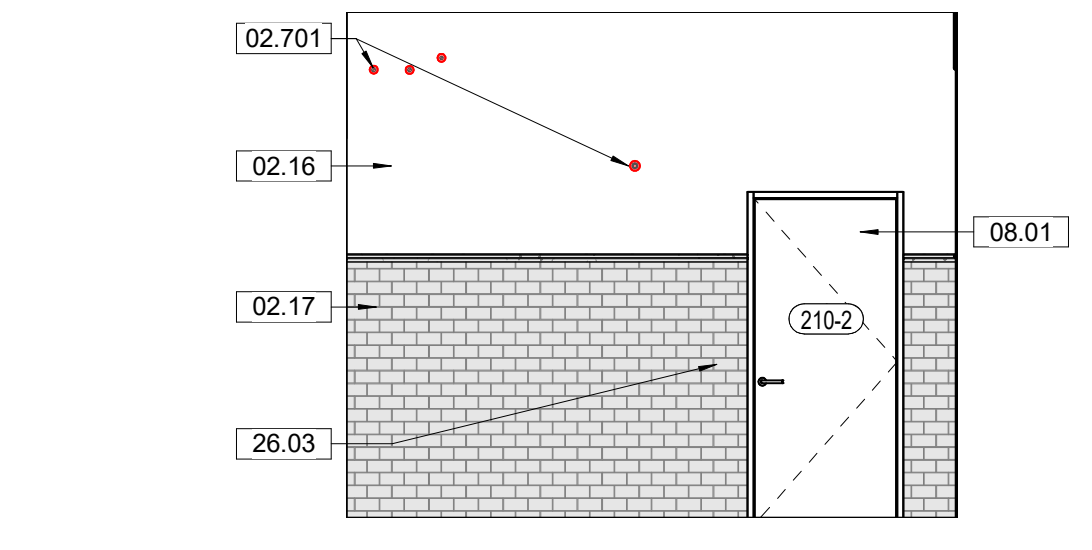


8 (P) 217 Men's Elev. Hall S.
A6.11 1/4" = 1'-0" SCALE (A)

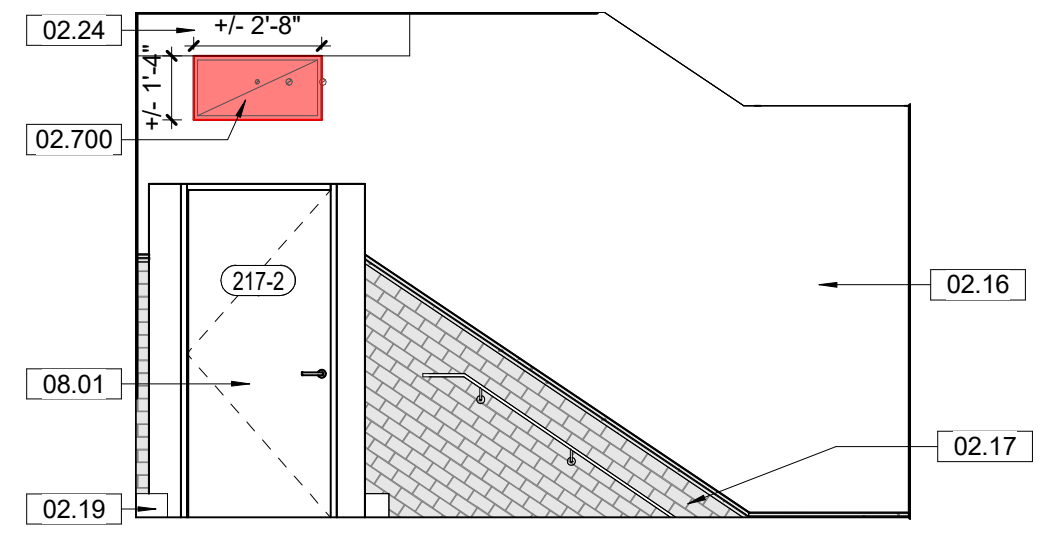


9 (P) 217 Men's Elev. Hall W.
A6.11 1/4" = 1'-0" SCALE (A)

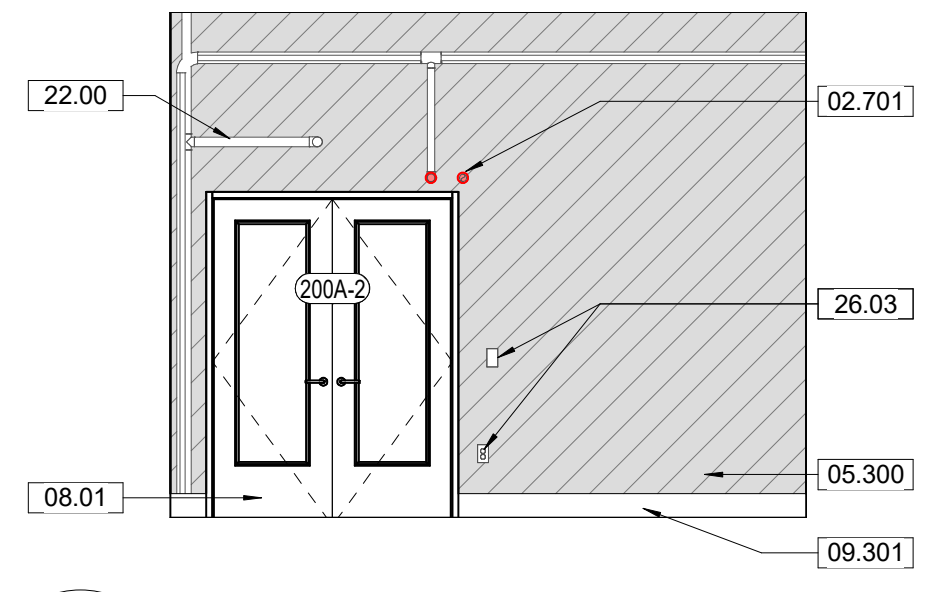

10 (P) New (Fire Rated) Mechanical E.
A6.11 1/4" = 1'-0" SCALE (A)

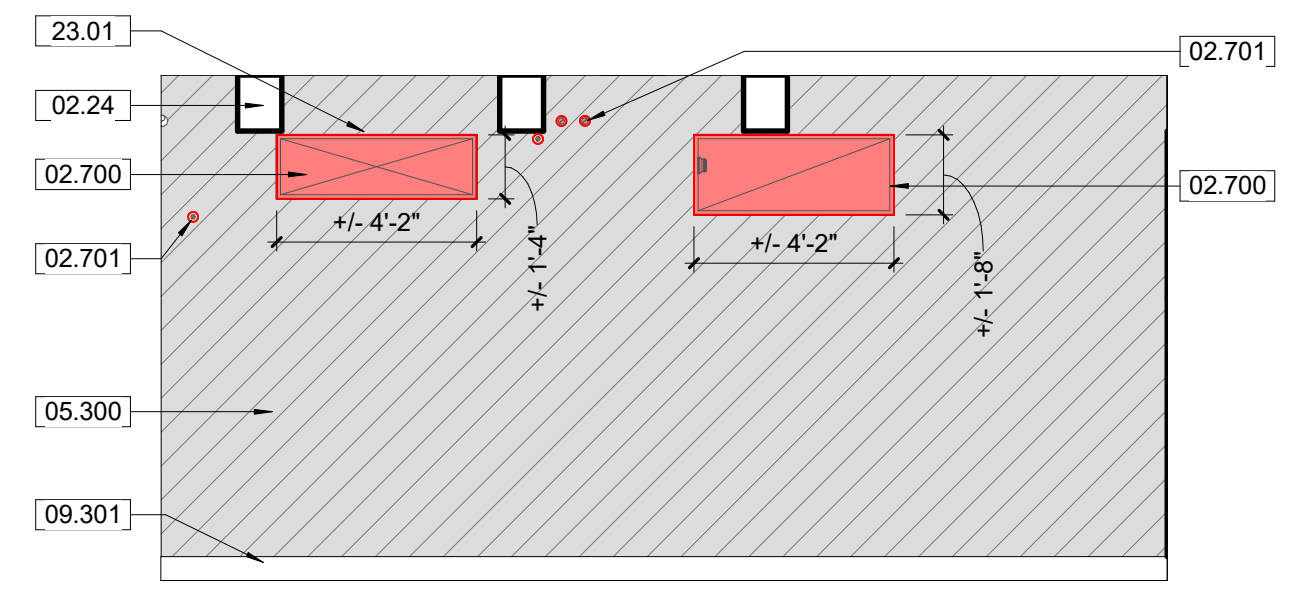

11 (P) New (Fire Rated) Mechanical S.
A6.11 1/4" = 1'-0" SCALE (A)

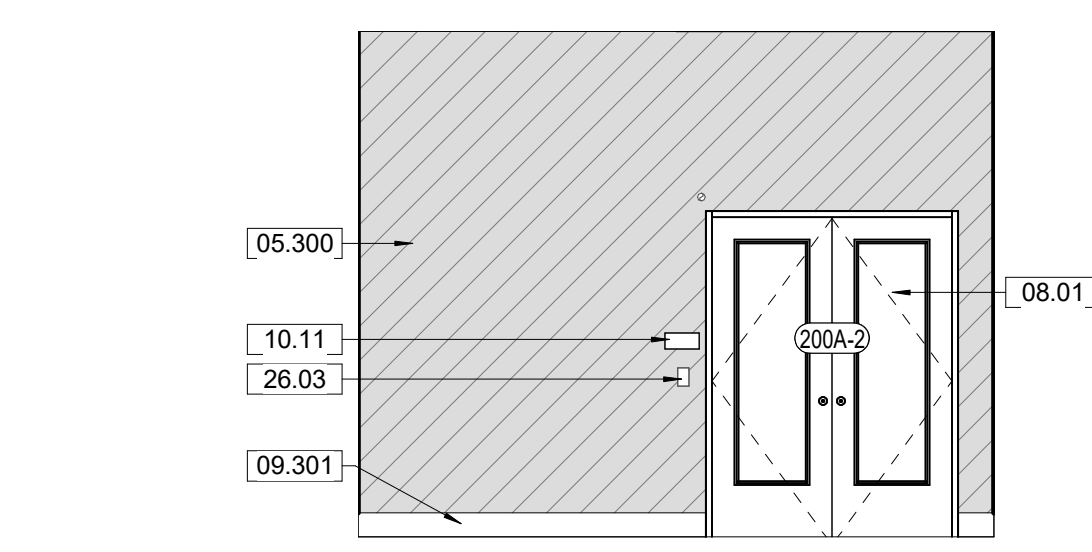

12 (P) New Electrical W.
A6.11 1/4" = 1'-0" SCALE (A)

GENERAL NOTES - TREATMENT:


A. DO NOT SCALE FROM THE DRAWINGS. ALL DIMENSIONS ARE APPROXIMATE. ACTUAL FIELD VERIFIED DIMENSIONS SHALL BE OBTAINED BY THE GENERAL CONTRACTOR OR THE APPLICABLE SUB-CONTRACTORS BEFORE SUBMITTING SHOP DRAWINGS, ORDERING MATERIALS, OR THE COMMENCEMENT OF CONSTRUCTION.

B. THE GENERAL CONTRACTOR IS RESPONSIBLE FOR VERIFYING EXISTING CONDITIONS, IDENTIFYING ADDITIONAL TREATMENT WORK THAT MAY BE REQUIRED FOR THE INSTALLATION OF NEW WORK. EXISTING CONDITIONS INCLUDE UTILITY LOCATIONS, EXISTING STRUCTURE LOCATIONS, AND EXISTING FIELD DIMENSIONS. THE ARCHITECT SHALL BE NOTIFIED OF ANY DISCREPANCIES DETRIMENTAL TO THE PROPER EXECUTION OF NEW WORK.

C. ASSUME ALL PAINTED SURFACES CONTAIN LEAD BASED PAINT. TAKE ALL PRECAUTIONS WHEN WORKING WITH PAINTED MATERIALS TO MEET FEDERAL AND STATE REGULATIONS, PER SPECIFICATIONS.

KEYNOTES

02.14	210503 - EXISTING HOLE IN THE WALL TO REMAIN. CREATE SMOKE SEAL AROUND ALL MEP ELEMENTS ENTERING STAIRWELLS.
02.16	EXISTING MASONRY WALL WITH PLASTER. THE EXISTING CONDITION OF WALL FINISH IS NOT DEPICTED UNLESS REPAIRS ARE BEING RECOMMENDED. WALL TO REMAIN IN CURRENT CONDITION UNLESS OTHERWISE NOTED.
02.17	EXISTING MASONRY WALL WITH CERAMIC TILE. THE EXISTING CONDITION OF WALL FINISH IS NOT DEPICTED UNLESS REPAIRS ARE BEING RECOMMENDED. WALL TO REMAIN IN CURRENT CONDITION UNLESS OTHERWISE NOTED.
02.18	EXISTING MASONRY WALL WITH DECORATIVE PLASTER SCORED TO REPLICATE CERAMIC TILE. THE EXISTING CONDITION OF WALL FINISH IS NOT DEPICTED UNLESS REPAIRS ARE BEING RECOMMENDED. WALL TO REMAIN IN CURRENT CONDITION UNLESS OTHERWISE NOTED.
02.19	EXISTING TERRAZZO BASE TO REMAIN. THE EXISTING CONDITION OF BASE IS NOT DEPICTED UNLESS REPAIRS ARE BEING RECOMMENDED.
02.24	EXISTING STRUCTURAL BEAM, REFERENCE STRUCTURAL DRAWINGS.
02.700	017329, 024296, 028333 - CUT NEW HOLE IN EXISTING WALL. REFERENCE STRUCTURAL AND MEP DRAWINGS, TYPICAL. ALL DIMENSIONS PROVIDED AT NEW HOLE LOCATIONS ARE ESTIMATES. CONTRACTOR TO COORDINATE REQUIRED HOLE DIMENSIONS WITH SUBCONTRACTORS AND CONTRACTING OFFICER PRIOR TO INSTALLATION.
02.701	017329, 024296, 028333 - CORE NEW HOLE IN EXISTING WALL, REFERENCE STRUCTURAL AND MEP DRAWINGS, TYPICAL. CONTRACTOR TO COORDINATE REQUIRED HOLE DIMENSIONS WITH SUBCONTRACTOR AND CO PRIOR TO INSTALLATION.
02.702	054000, 092300 - INFILL EXISTING OPENING, REFERENCE STRUCTURAL DRAWINGS.
05.300	054000, 078443, 092900, 099123 - SECOND FLOOR MECHANICAL ROOM. INSTALL 6" FIRE RATED WALL. FIRE CAULK AND FIRE STOPS TO BE INCLUDED AT ALL WALL OPENINGS. WALL TO EXTEND FROM SLAB TO UNDERSIDE OF THIRD FLOOR DECK. (35 LF)
08.01	081113, 081433, 087100 - REFERENCE FLOOR PLANS, THE DOOR SCHEDULE, AND SPECIFICATIONS FOR WORK REQUIRED FOR DOORS.
09.301	096513 - INSTALL RESILIENT BASE AT NEW WALL, TYPICAL.
10.11	1014223 - INTERIOR: INSTALL ROOM SIGNAGE
22.00	PLUMBING PIPES AND/OR ASSOCIATED PARTS, REFERENCE PLUMBING DRAWINGS.
23.01	MECHANICAL DUCT AND/OR ASSOCIATED PARTS, REFERENCE MECHANICAL DRAWINGS.
26.03	NEW ELECTRICAL EQUIPMENT AND DEVICES, REFERENCE ELECTRICAL DRAWINGS.
26.06	NEW FIRE ALARM DEVICES, REFERENCE ELECTRICAL DRAWINGS.

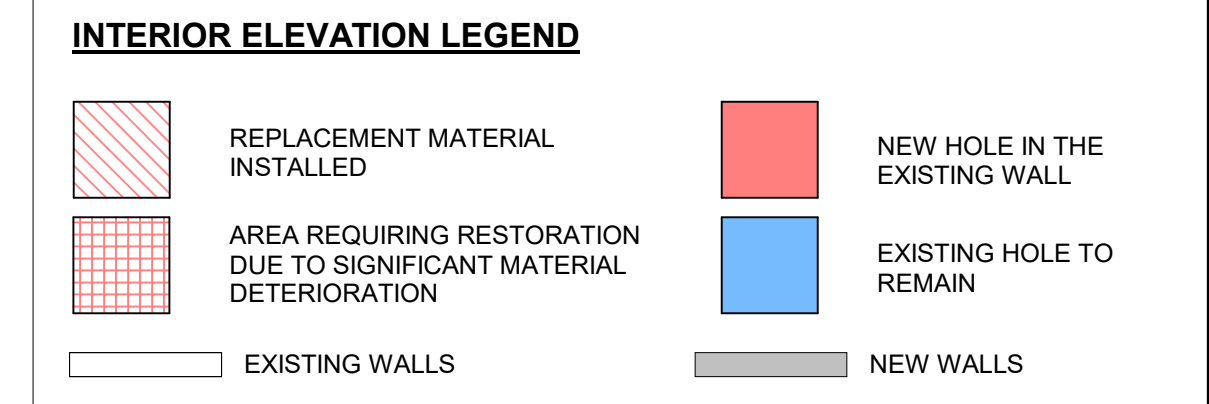

THIS PAGE WAS PREPARED WITH COLORED LINES AND HATCHES. WHEN PRINTING, USE COLOR.



A/E FIRMS
PRIME/ARCH:
STATA ARCHITECTURE
1701 OAK STREET,
SUITE 100
KANSAS CITY, MO
T. 816.474.0900

DESIGNED:
CA/AG
CADD:
CA/ZA/EM
TECH. REVIEW:
AG
DATE:
10.27.2023

SUB SHEET NO.
01
A6.11

TITLE OF SHEET
MAURICE BATHHOUSE
INTERIOR ELEVATIONS - PENETRATIONS
REHABILITATE BATHHOUSES
HOT SPRINGS NATIONAL PARK

DRAWING NO.
128
182951
PMIS/PKG NO.
318915
SHEET
88 OF 286