

**WILLIAM J. CLINTON  
PRESIDENTIAL  
CENTER**

LITTLE ROCK, ARKANSAS

Architect

POLSHIEK PARTNERSHIP LLP  
320 West 13th Street  
New York, New York 10014  
212.807.7171

Coordinating Architects

POLK STANLEY YEARY ARCHITECTS Ltd  
700 South Schiller Street  
Little Rock, Arkansas 72201  
501.378.0878

WITSELL EVANS RASCO  
901 West Third Street  
Little Rock, Arkansas 72201  
501.374.5300

WOODS CARADINE ARCHITECTS  
2200 South Main Street  
Little Rock, Arkansas 72206  
501.374.4060

Landscape Architects

HARGREAVES ASSOCIATES  
118 Magazine Street  
Cambridge, Massachusetts 02139  
617.661.0070

LANDSCAPE ARCHITECTURE, Inc.  
2300 Cottondale Lane Suite 202  
Little Rock, Arkansas 72202  
501.374.5810

Structural Engineer

LESLIE E. ROBERTSON ASSOC., RLLP  
30 Broad Street, 47th Floor  
New York, New York 10004  
212.750.9000

MEP Engineers

FLACK + KURTZ, Inc.  
475 Fifth Avenue  
New York, New York 10017  
212.532.9600


CROMWELL ARCHITECTS ENGINEERS  
101 South Spring Street  
Little Rock, Arkansas 72201  
501.372.2900

Curtainwall Consultant

R. A. HEINTGES ARCHITECTS  
126 Fifth Avenue, 9th Floor  
New York, New York 10011  
212.652-2968

Seal

Issue	Date
100% Construction Documents	09/27/02
90% Progress Printing	08/30/02
100% Struct./ CD Progress	07/01/02
100% Steel & Concrete CD	05/15/02
& Architectural CD Progress	
100% Design Development	03/01/02

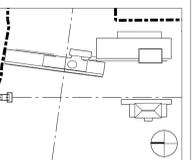


Job No. 9908  
Scale AS NOTED  
Date September 27, 2002  
Title

**KEY PLANS**

Sheet No.

**A003**

**FOR OFFICIAL USE ONLY**

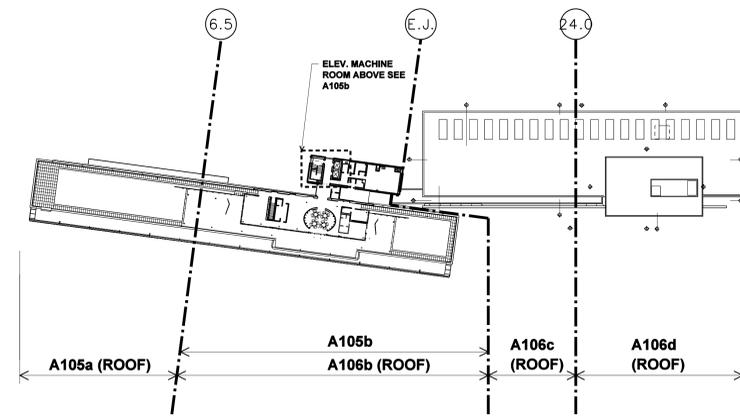


**EXECUTIVE LEVEL PLAN**

SCALE: 1:70

FOR INFORMATION ONLY

32

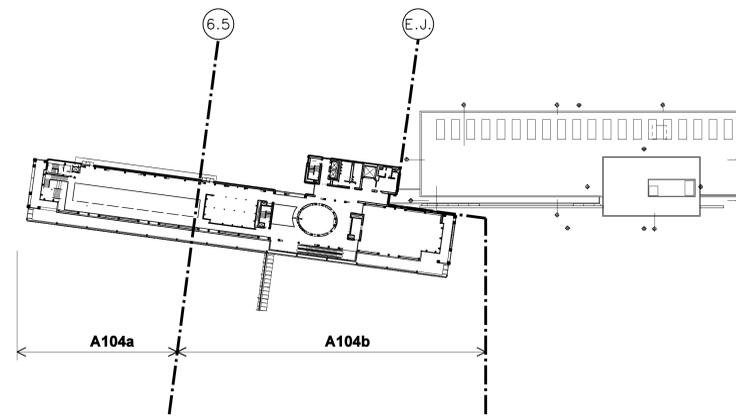


**MUSEUM UPPER-LEVEL PLAN**

SCALE: 1:70

FOR INFORMATION ONLY

31

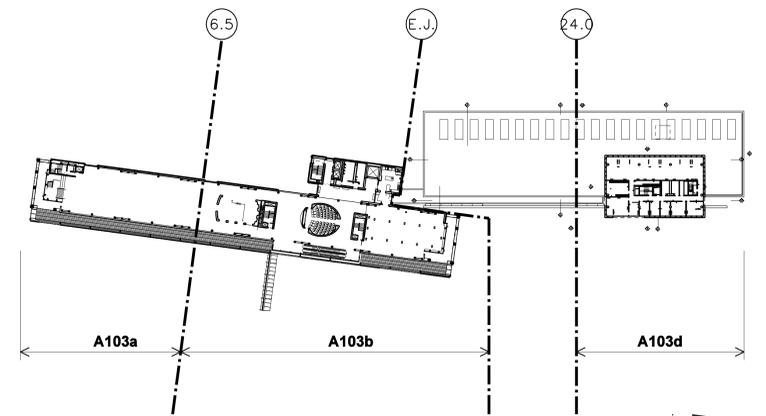


**MUSEUM LOWER-LEVEL PLAN**

SCALE: 1:70

FOR INFORMATION ONLY

30

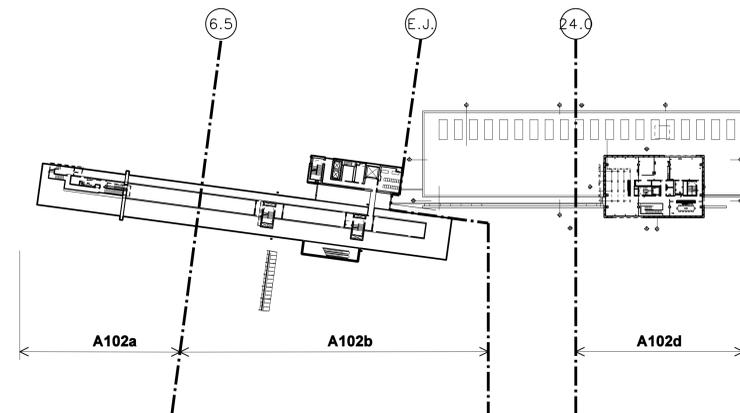


**SECOND LEVEL PLAN**

SCALE: 1:70

FOR INFORMATION ONLY

22

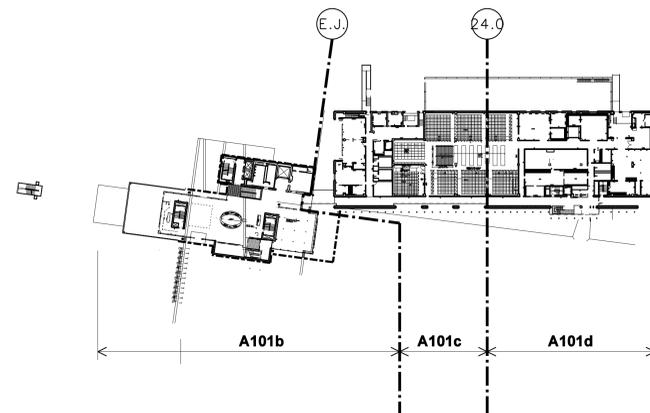


**GROUND LEVEL PLAN**

SCALE: 1:70

FOR INFORMATION ONLY

21

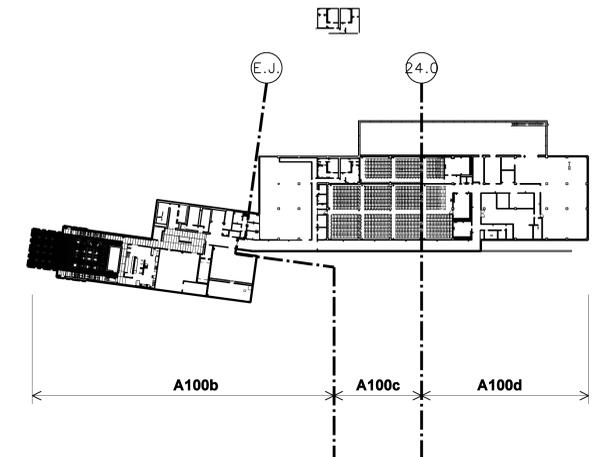


**BASEMENT LEVEL PLAN**

SCALE: 1:70

FOR INFORMATION ONLY

20

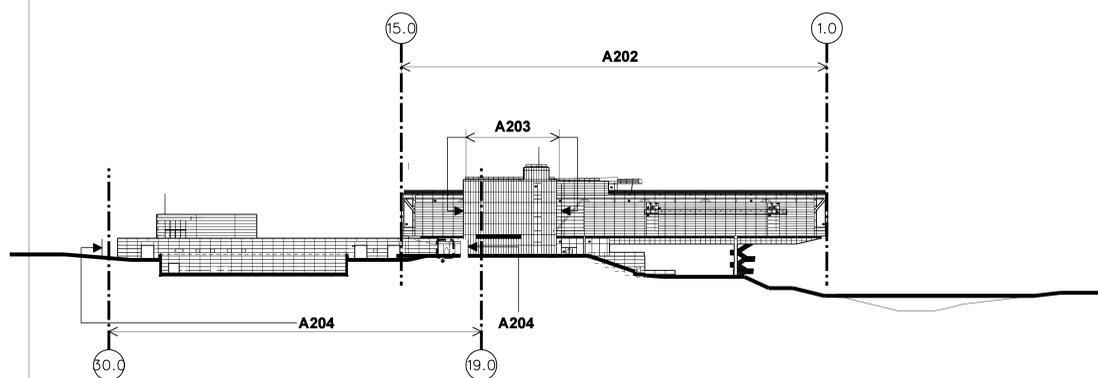


**EAST ELEVATION**

SCALE: 1:70

FOR INFORMATION ONLY

11

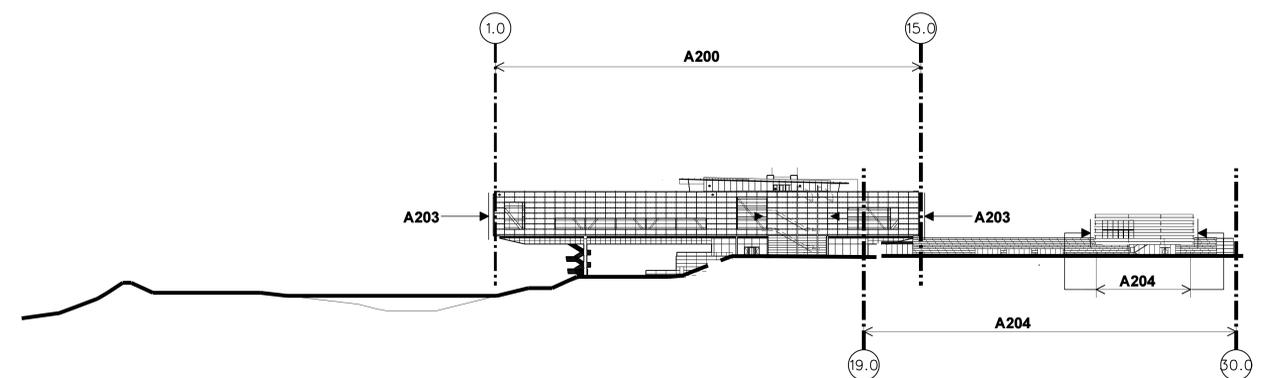

**WEST ELEVATION**

SCALE: 1:70

FOR INFORMATION ONLY

10