


Seal

Issue	Date
100% Construction Documents	09/27/02
90% Progress Printing	08/30/02
ASI #05	08/20/02
100% Struct./ CD Progress	07/01/02
Bridge Bldg. Substructure	06/14/02
100% Steel & Concrete CD	05/15/02
& Architectural CD Progress	
100% Design Development	03/01/02

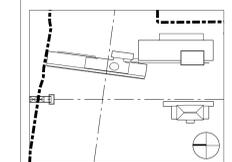


Job No. 9908
Scale 1/2" = 1'-0"
Date September 27, 2002
Title

**WALL SYSTEM A1:
PLANS, ELEVATION
AND SECTIONS**

Sheet No.

A322

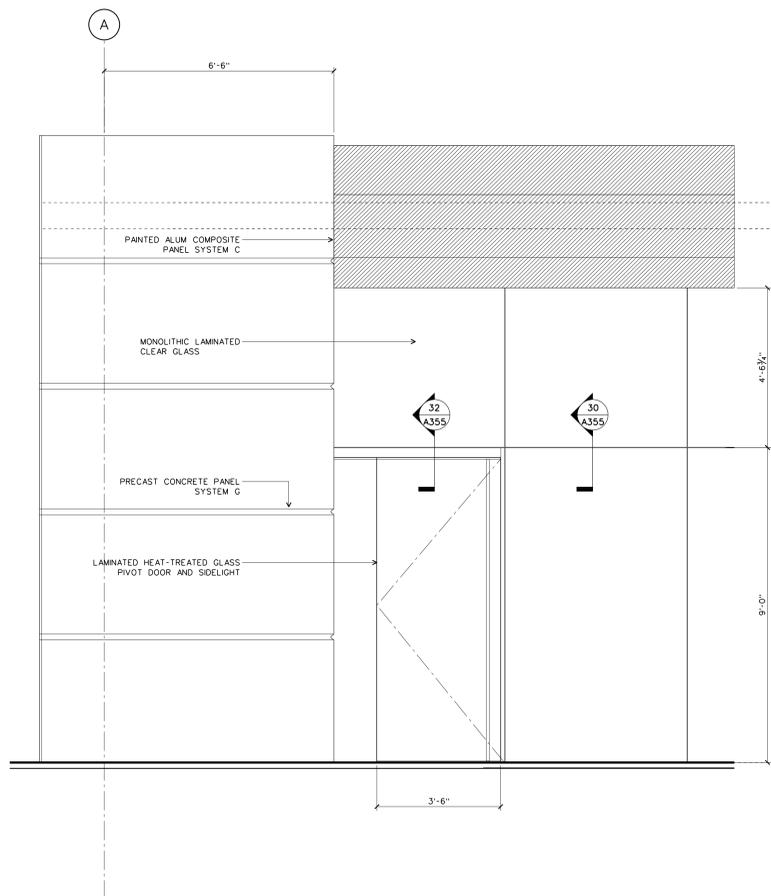


WALL SYSTEM A1: PARTIAL ELEVATIONS AT CLASSROOMS

SCALE: 1/2" = 1'-0"

DETAILS/DTL-CWA3

22

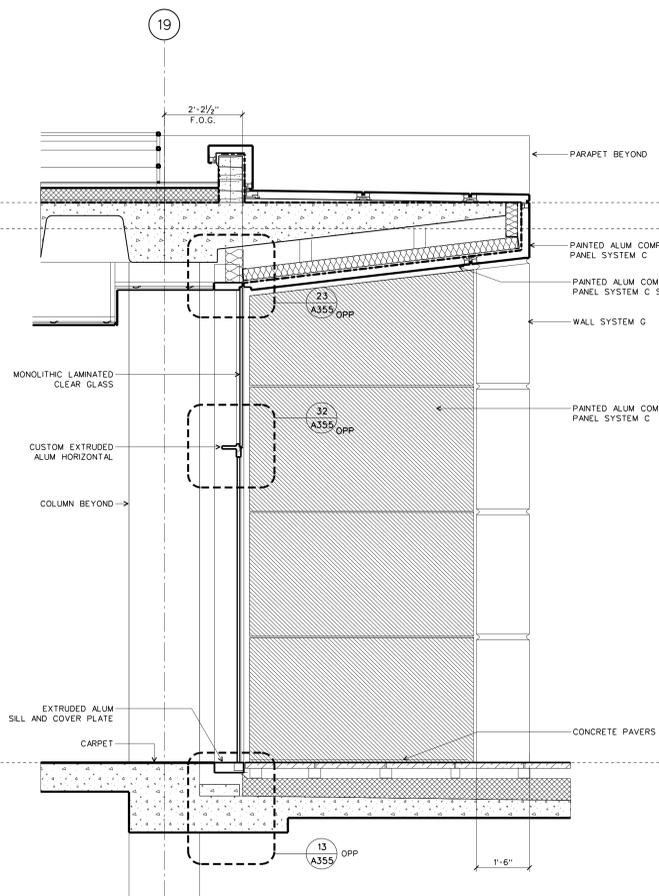


**WALL SYSTEM A1: WALL SECTION THRU DOOR
AT CLASSROOMS**

SCALE: 1/2" = 1'-0"

DETAILS/DTL-CWA3

21

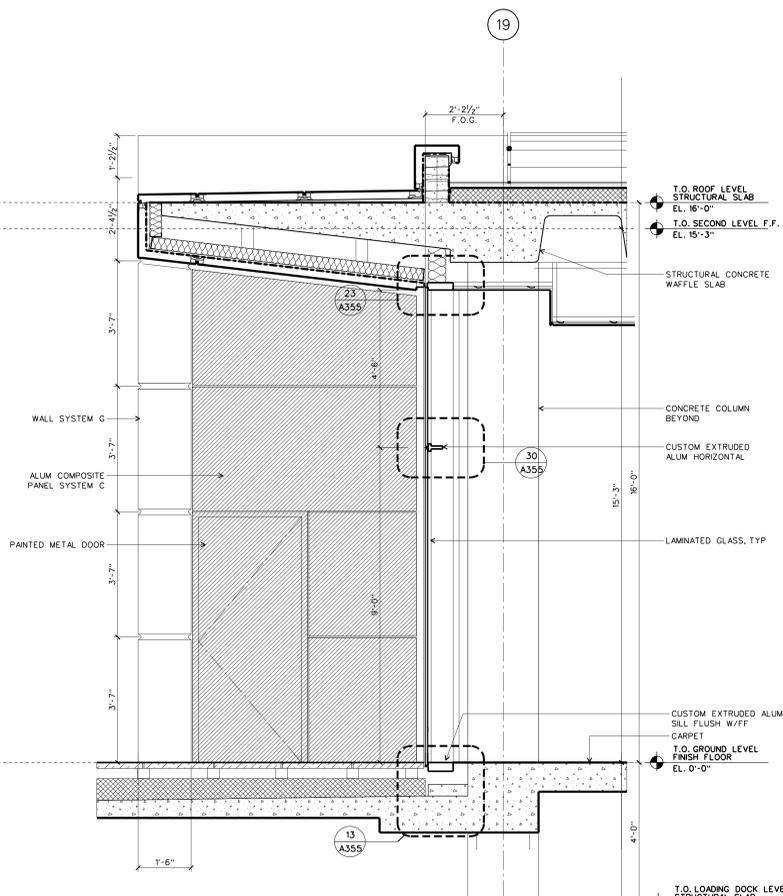


WALL SYSTEM A1: WALL SECTION AT CLASSROOMS

SCALE: 1/2" = 1'-0"

DETAILS/DTL-CWA3

20

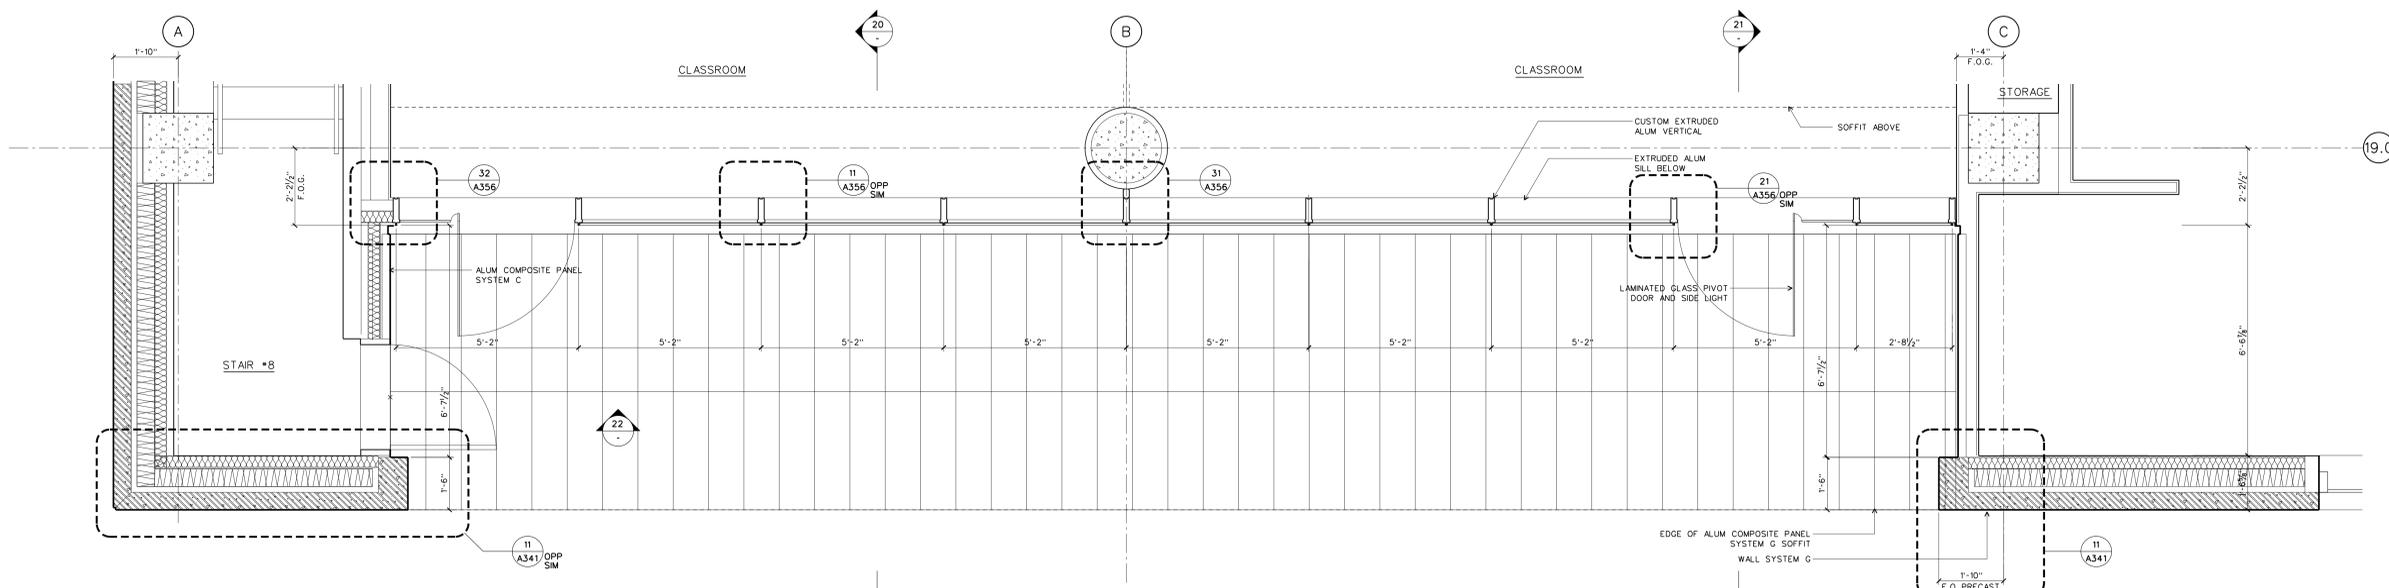

WALL SYSTEM A1/G: PLAN SECTION AT CLASSROOM

SCALE: 1/2" = 1'-0"

DETAILS/DTL-CWA3

10

FOR OFFICIAL USE ONLY