


Seal

▲ ASI #20	05/30/03
▲ Addendum #2	11/15/02
▲ 100% Construction Documents	09/27/02
▲ 90% Progress Printing	08/30/02
▲ 100% Struct./ CD Progress	07/01/02
▲ 100% Design Development	03/01/02
Issue	Date

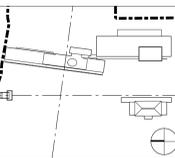

Job No. 9908

Scale 1/2" = 1'-0"

Date September 27, 2002


Title

**WALL SYSTEM A3  
PLAN, ELEVATION,  
AND SECTIONS**

Sheet No.

**A325**


FOR OFFICIAL USE ONLY

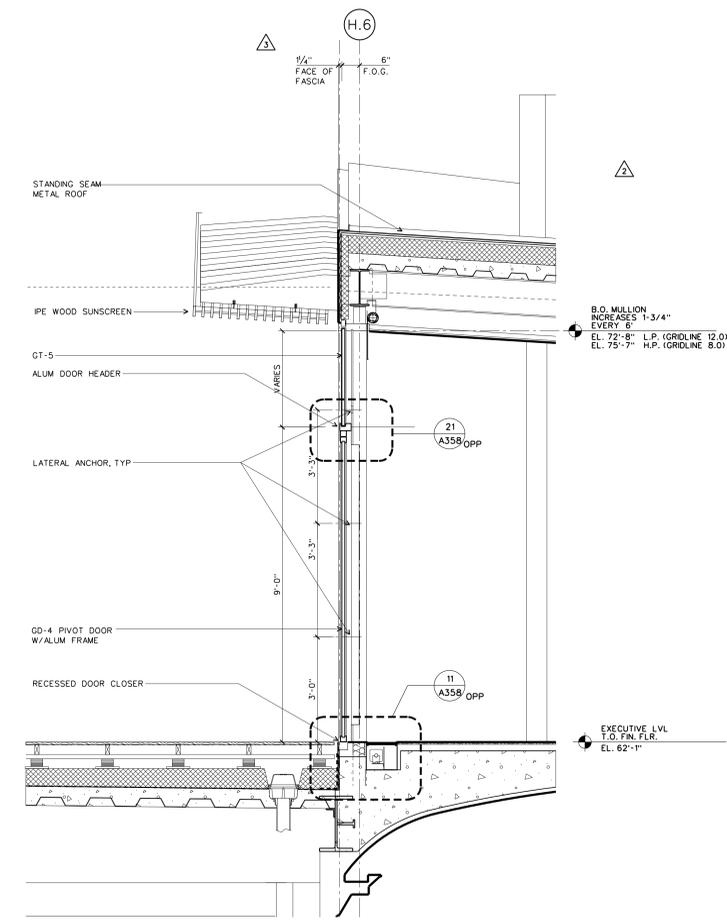

**WALL SYSTEM A3: WALL SECTION THRU OVAL**

SCALE: 1/2" = 1'-0"


DETAILS/DTL-CW46

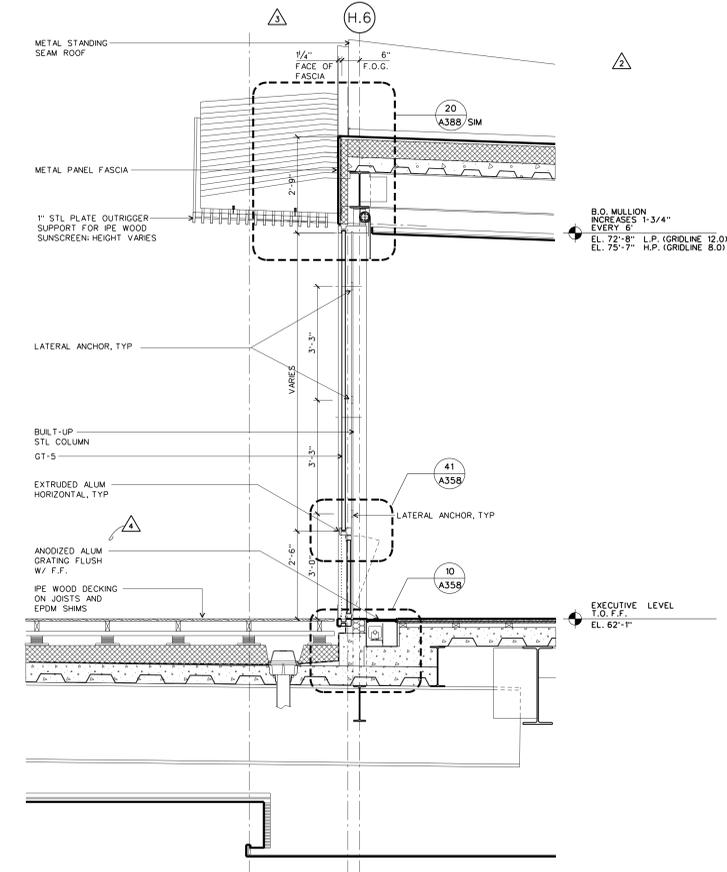

**WALL SYSTEM A3: WALL SECTION, TYP**

SCALE: 1/2" = 1'-0"


DETAILS/DTL-CW46

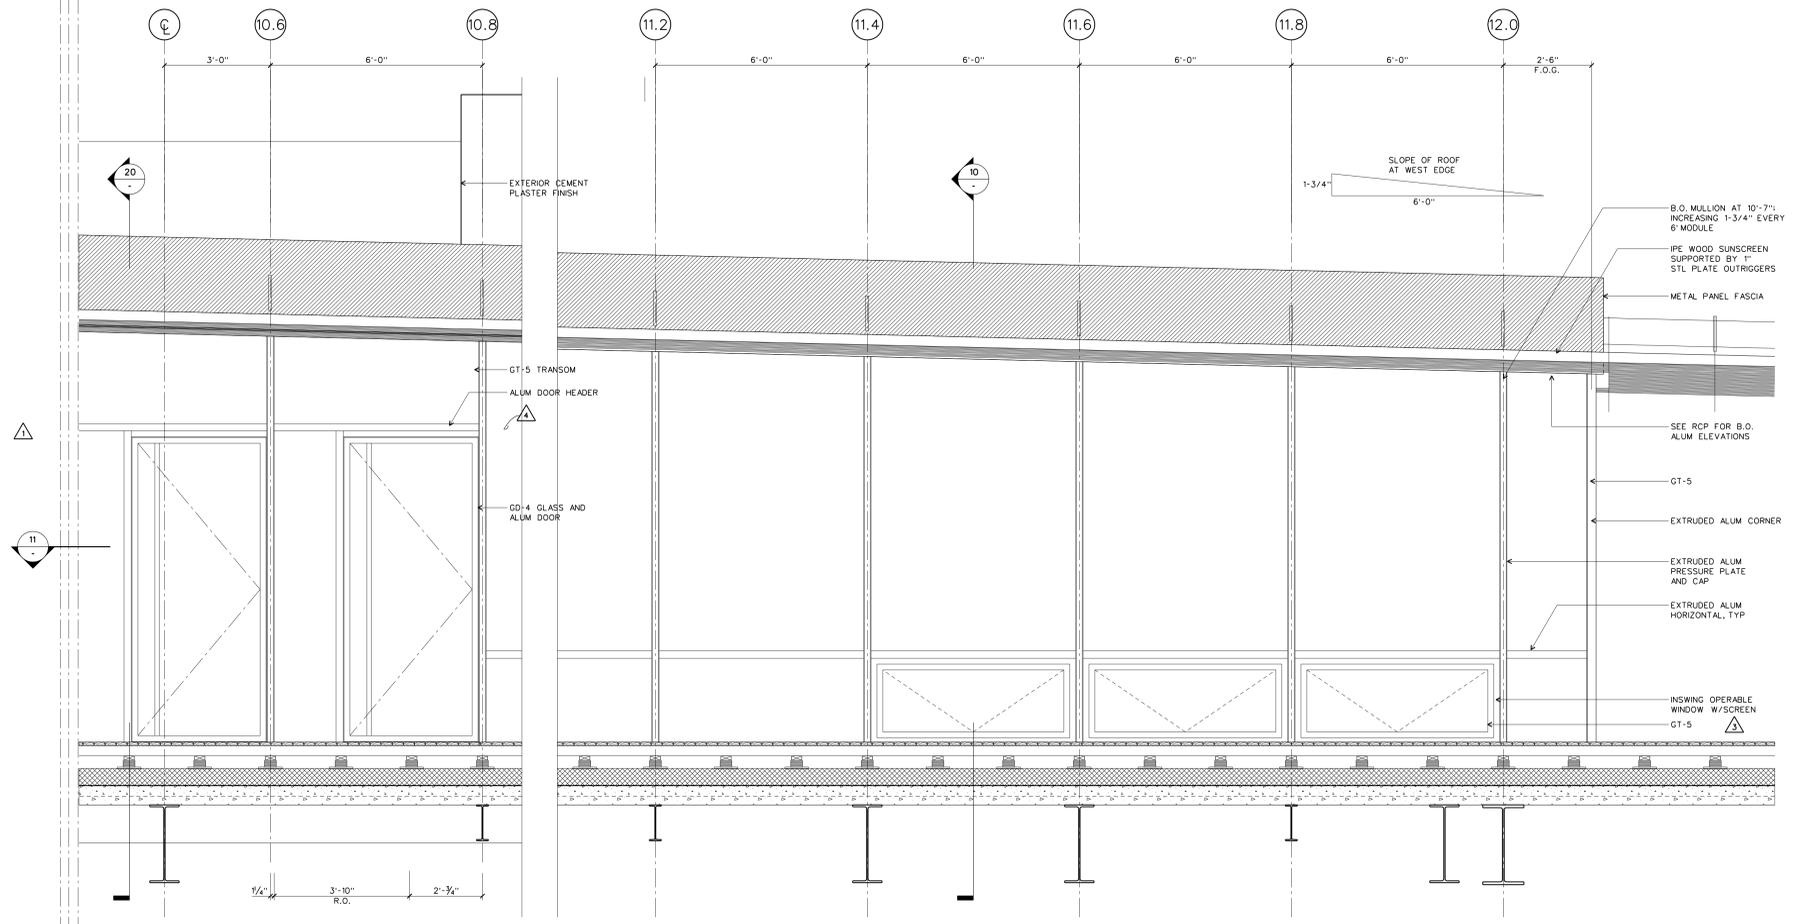

**WALL SYSTEM A3: ELEVATION AT SOUTHWEST CORNER**

SCALE: 1/2" = 1'-0"

DETAILS/DTL-CW46

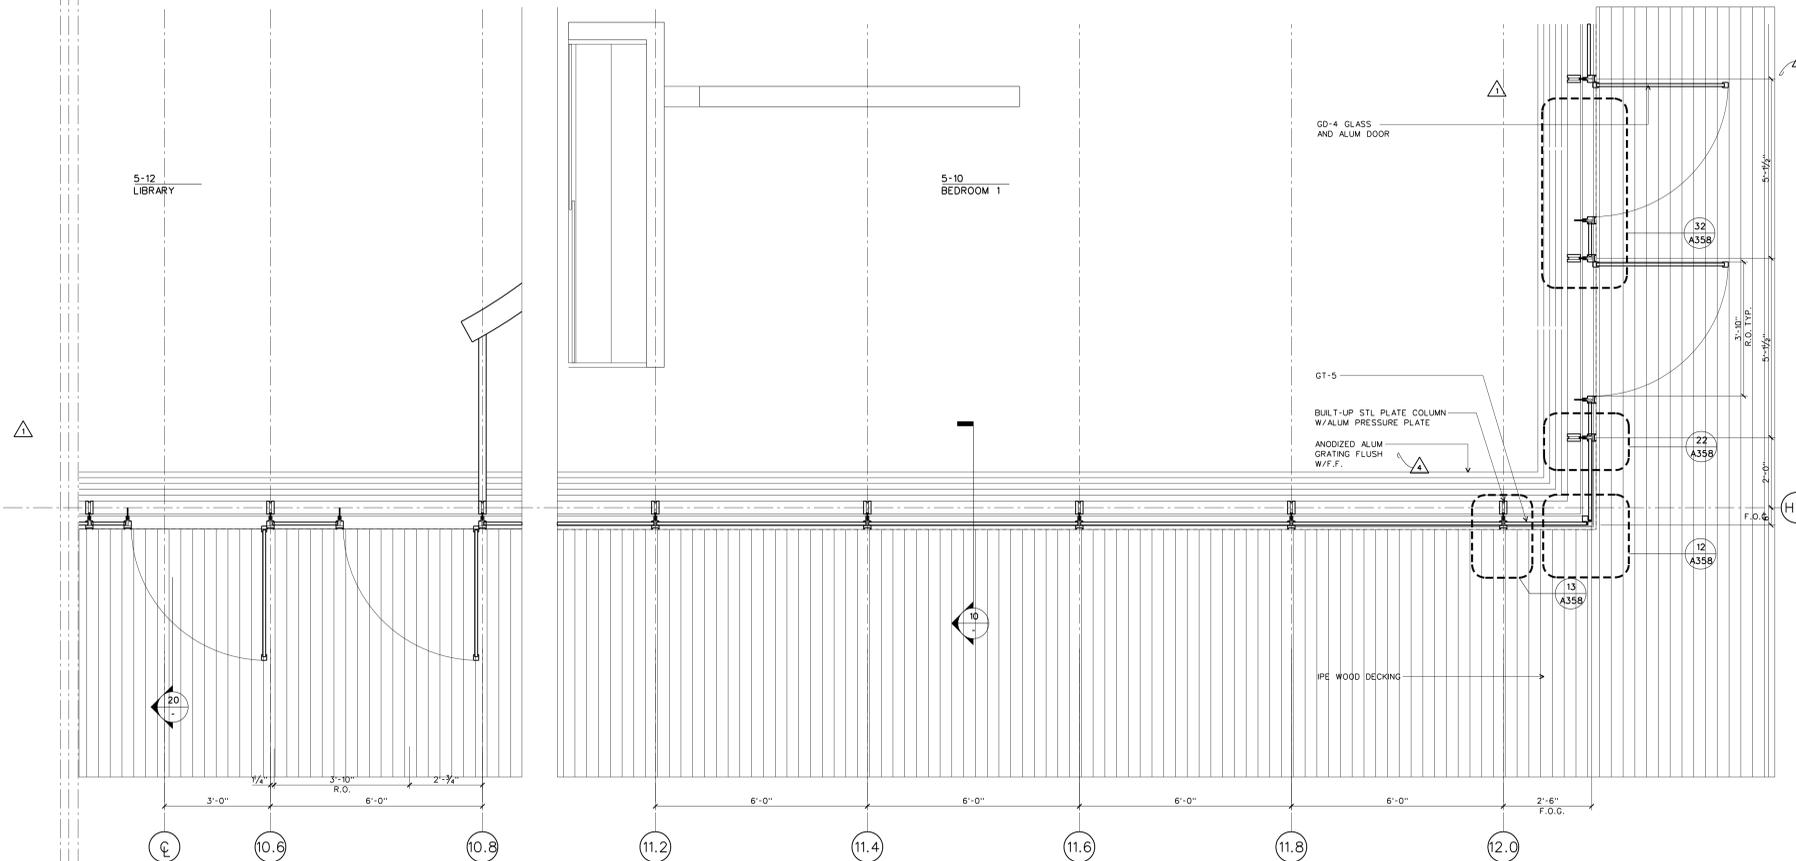

**WALL SYSTEM A3: PLAN SECTION AT SOUTHWEST CORNER**

SCALE: 1/2" = 1'-0"

DETAILS/DTL-CW46