

**WILLIAM J. CLINTON  
PRESIDENTIAL  
CENTER**

LITTLE ROCK, ARKANSAS

Architect

**POLSHEK PARTNERSHIP LLP**  
320 West 13th Street  
New York, New York 10014  
212.807.7171

Coordinating Architects

**POLK STANLEY YEARY ARCHITECTS Ltd**  
700 South Schiller Street  
Little Rock, Arkansas 72201  
501.378.0878

WITSELL EVANS RASCO

901 West Third Street  
Little Rock, Arkansas 72201  
501.374.5300

WOODS CARADINE ARCHITECTS

2200 South Main Street  
Little Rock, Arkansas 72206  
501.374.4060

Landscape Architects

**HARGREAVES ASSOCIATES**  
118 Magazine Street  
Cambridge, Massachusetts 02139  
617.661.0070

LANDSCAPE ARCHITECTURE, Inc.

2300 Cottondale Lane Suite 202  
Little Rock, Arkansas 72202  
501.374.5810

Structural Engineer

**LESLIE E. ROBERTSON ASSOC., RLLP**  
30 Broad Street, 47th Floor  
New York, New York 10004  
212.750.9000

MEP Engineers

**FLACK + KURTZ, Inc.**  
475 Fifth Avenue  
New York, New York 10017  
212.532.9600

**CROMWELL ARCHITECTS ENGINEERS**


101 South Spring Street  
Little Rock, Arkansas 72201  
501.372.2900

Curtainwall Consultant

**R. A. HEINTGES ARCHITECTS**  
126 Fifth Avenue, 9th Floor  
New York, New York 10011  
212.652.2968

Seal

Issue	Date
100% Construction Documents	09/27/02
90% Progress Printing	08/30/02
100% Design Development	03/01/02

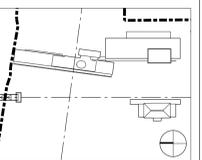

Job No. 9908

Scale 1/2" = 1'-0"

Date September 27, 2002



Title

**WALL SYSTEM F:  
PLAN, ELEVATION  
AND SECTION**

Sheet No.

**A336**

FOR OFFICIAL USE ONLY

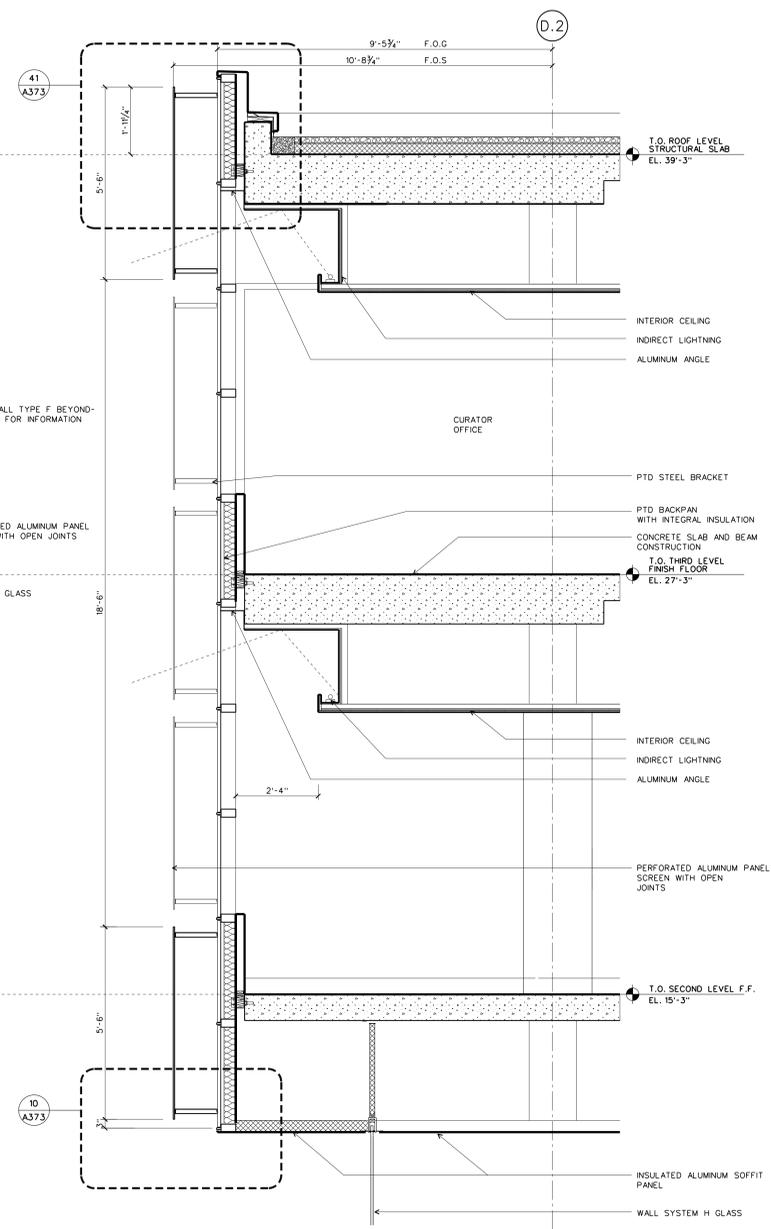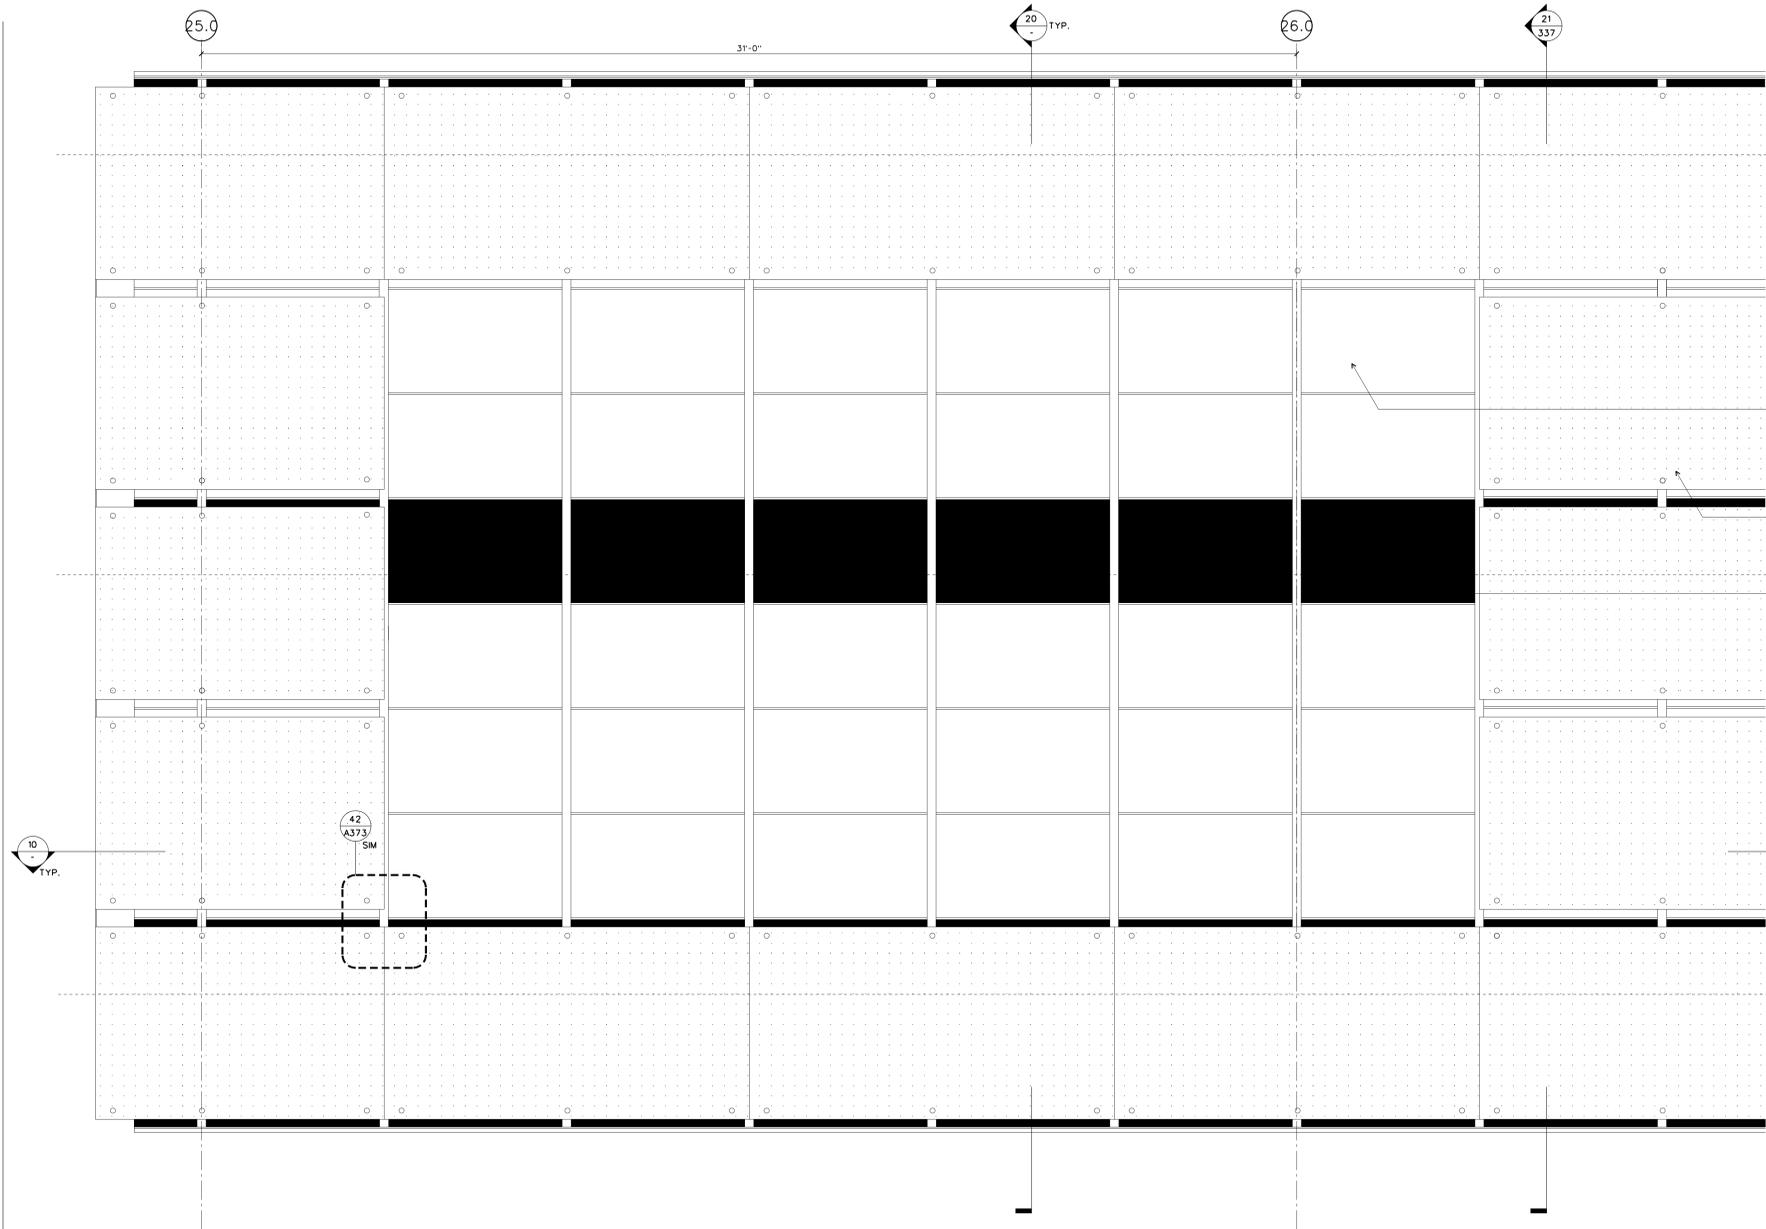

**WALL SYSTEM F: PARTIAL ELEVATION AT OPENING IN SCREEN**


SCALE: 1/2" = 1'-0"

DETAILS/DTL-CWF2

**WALL SYSTEM F: WALL SECTION AT OPENING IN SCREEN**

SCALE: 1/2" = 1'-0"

DETAILS/DTL-CWF2

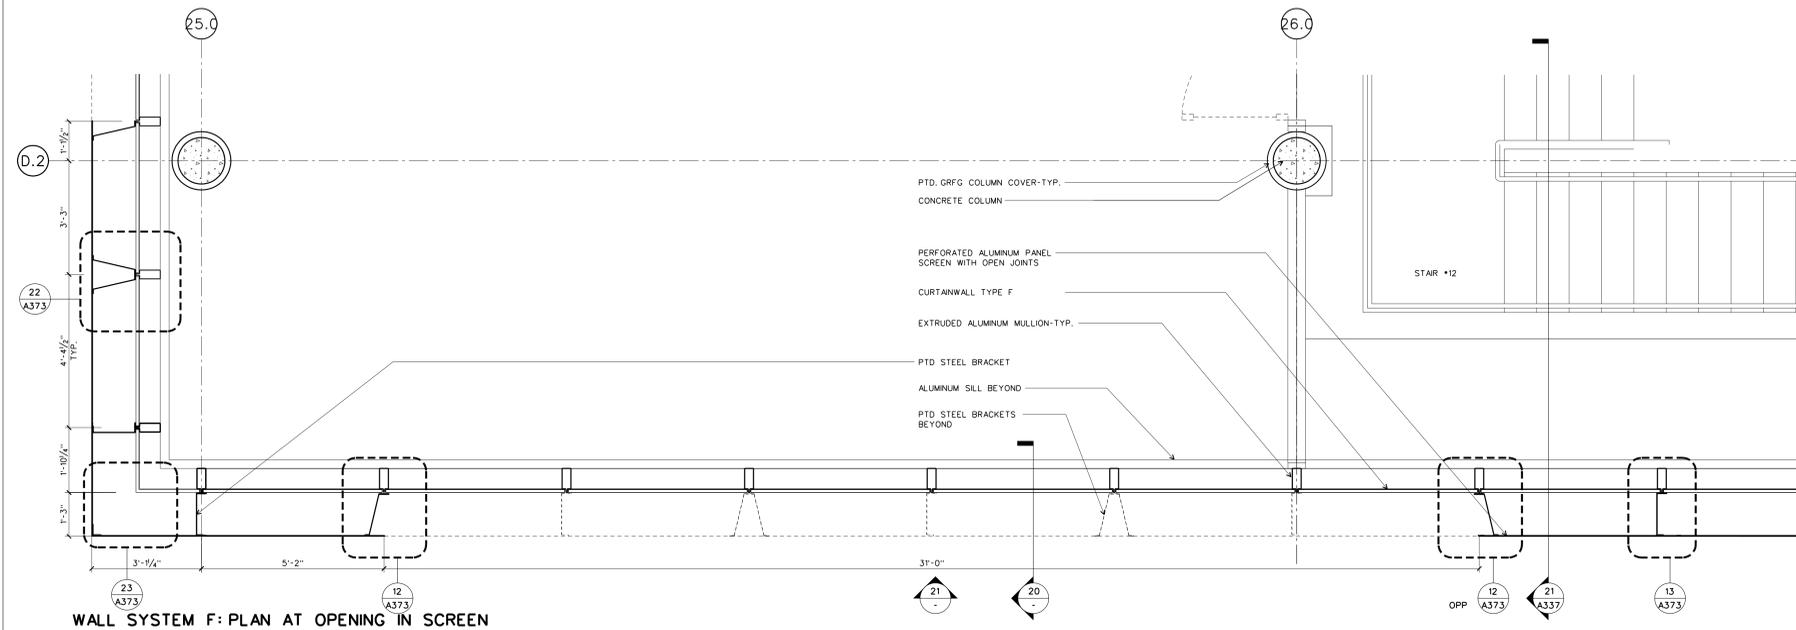

**WALL SYSTEM F: PLAN AT OPENING IN SCREEN**

SCALE: 1/2" = 1'-0"

DETAILS/DTL-CWF2

11