


| Issue | Date |
|-----------------------------|----------|
| 100% Construction Documents | 09/27/02 |
| 90% Progress Printing | 08/30/02 |
| ASI #05 | 08/20/02 |
| 100% Struct./ CD Progress | 07/01/02 |
| Bridge Bldg. Substructure | 06/14/02 |
| 100% Steel & Concrete CD | 05/15/02 |
| & Architectural CD Progress | |
| 100% Design Development | 03/01/02 |

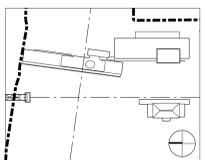

Job No. 9908

Scale 1/2" = 1'-0"


Date September 27, 2002

Title


**WALL SYSTEM F:
PLANS, ELEVATION
AND SECTIONS**

Sheet No.

A338

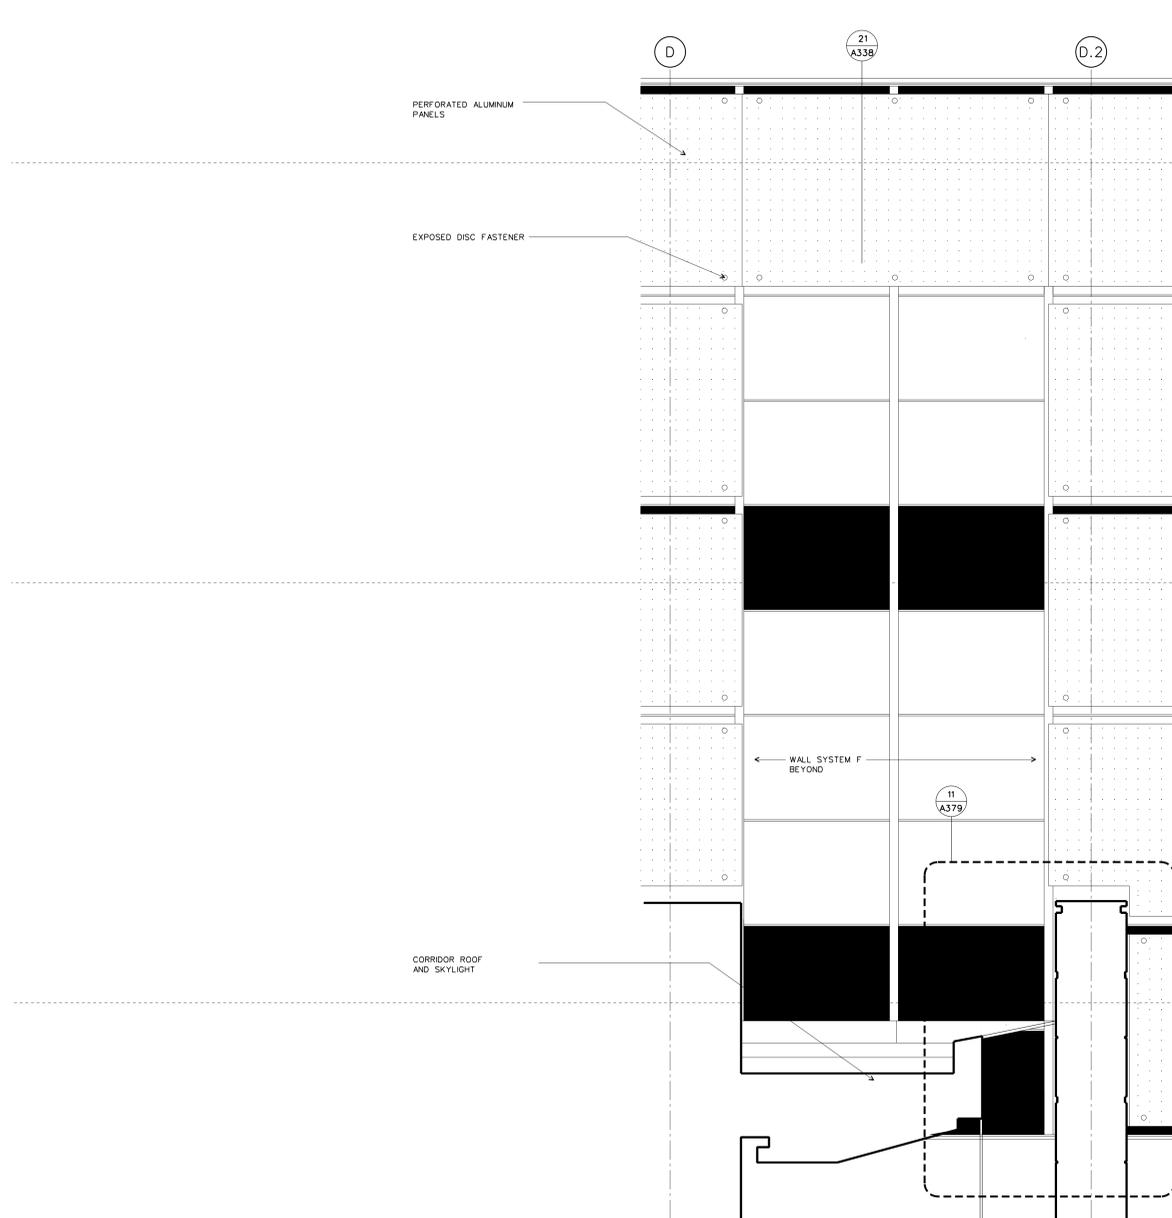


WALL SYSTEM F: PARTIAL NORTH ELEVATION - SCREEN
SCALE: 1/2" = 1'-0" DETAILS/DTL-CWF4 22

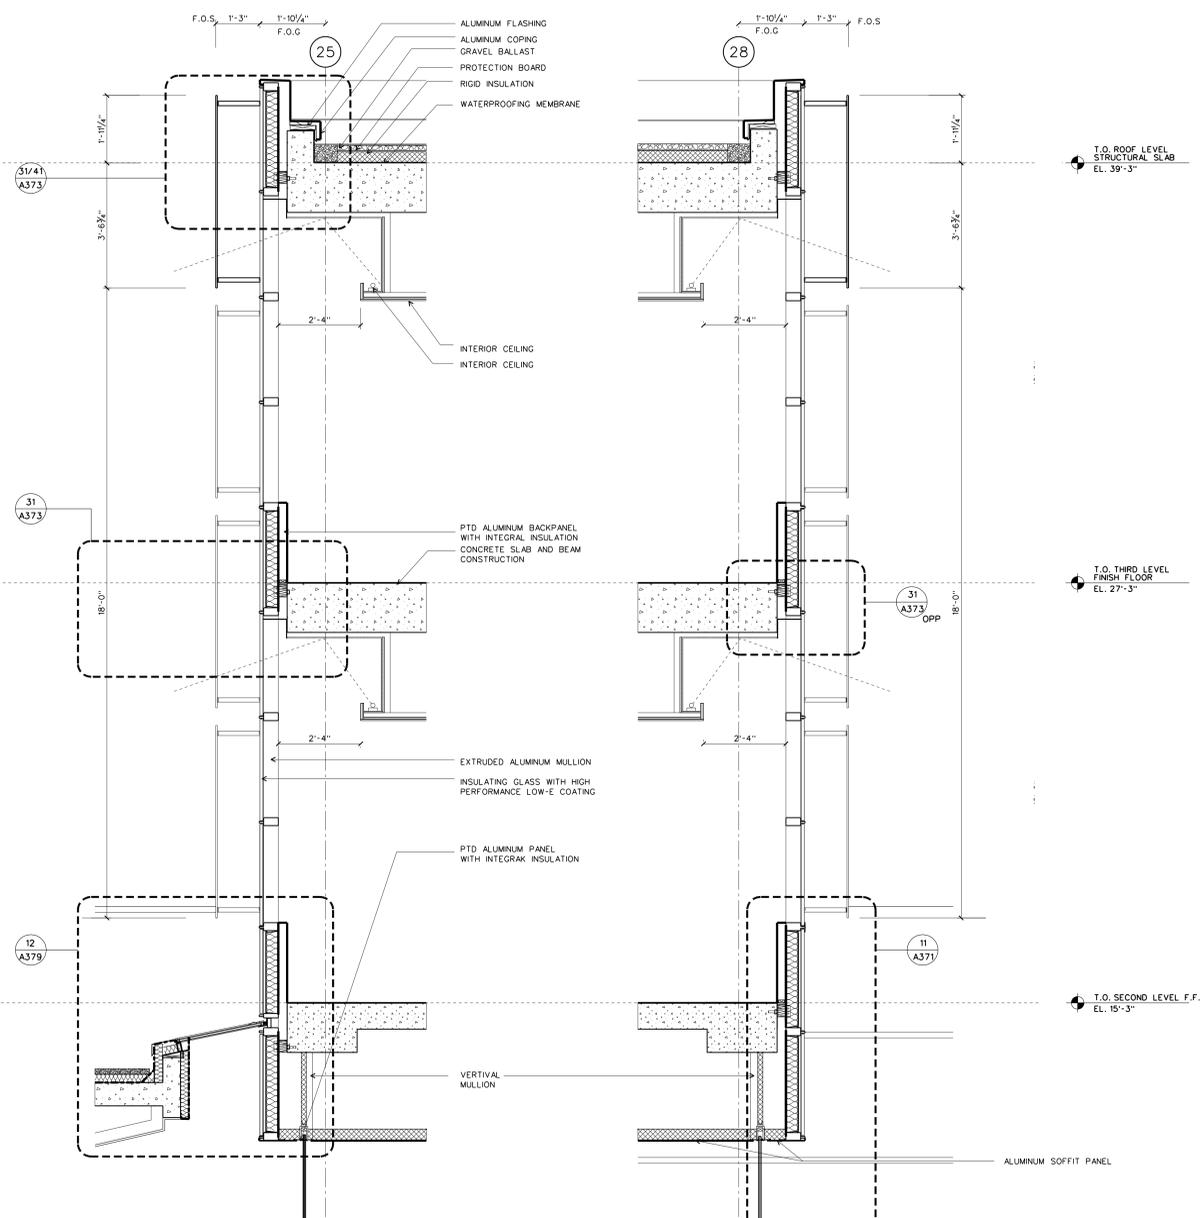


WALL SYSTEM F: WALL SECTION AT NORTH ELEVATION
SCALE: 1/2" = 1'-0" DETAILS/DTL-CWF4 21

WALL SYSTEM F: WALL SECTION AT SOUTH ELEVATION
SCALE: 1/2" = 1'-0" DETAILS/DTL-CWF4 20

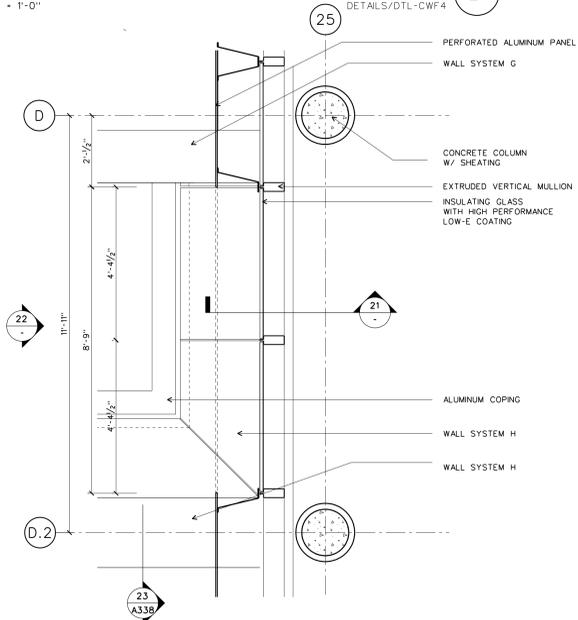

WALL SYSTEM F: PARTIAL PLAN AT NORTH ELEVATION
SCALE: 1/2" = 1'-0" DETAILS/DTL-CWF4 11

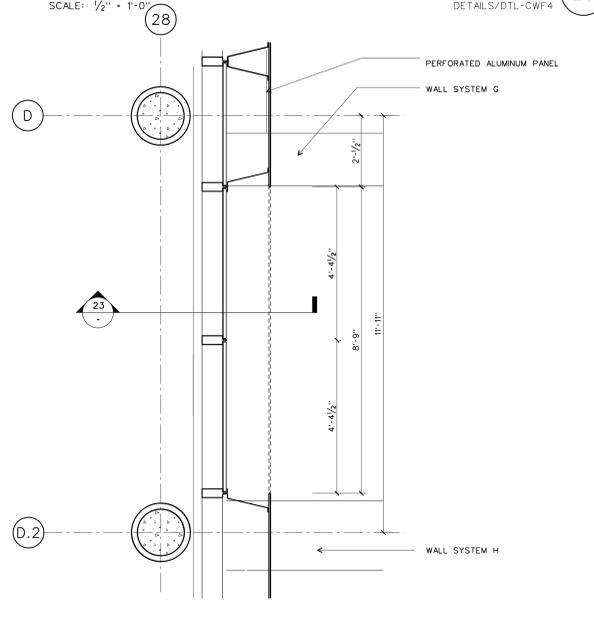

WALL SYSTEM F: PARTIAL PLAN AT SOUTH ELEVATION
SCALE: 1/2" = 1'-0" DETAILS/DTL-CWF4 10