


100% Construction Documents	09/27/02
90% Progress Printing	08/30/02
ASI #05	08/20/02
100% Struct./ CD Progress	07/01/02
Bridge Bldg. Substructure	06/14/02
100% Steel & Concrete CD	05/15/02
& Architectural CD Progress	
100% Design Development	03/01/02
Issue	Date

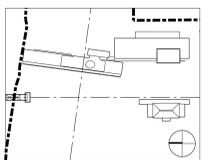

Job No. 9908

Scale 1/2" = 1'-0"

Date September 27, 2002


Title

**WALL SYSTEM G:
PLAN, ELEVATION AND
SECTIONS**

Sheet No.

A340

FOR OFFICIAL USE ONLY

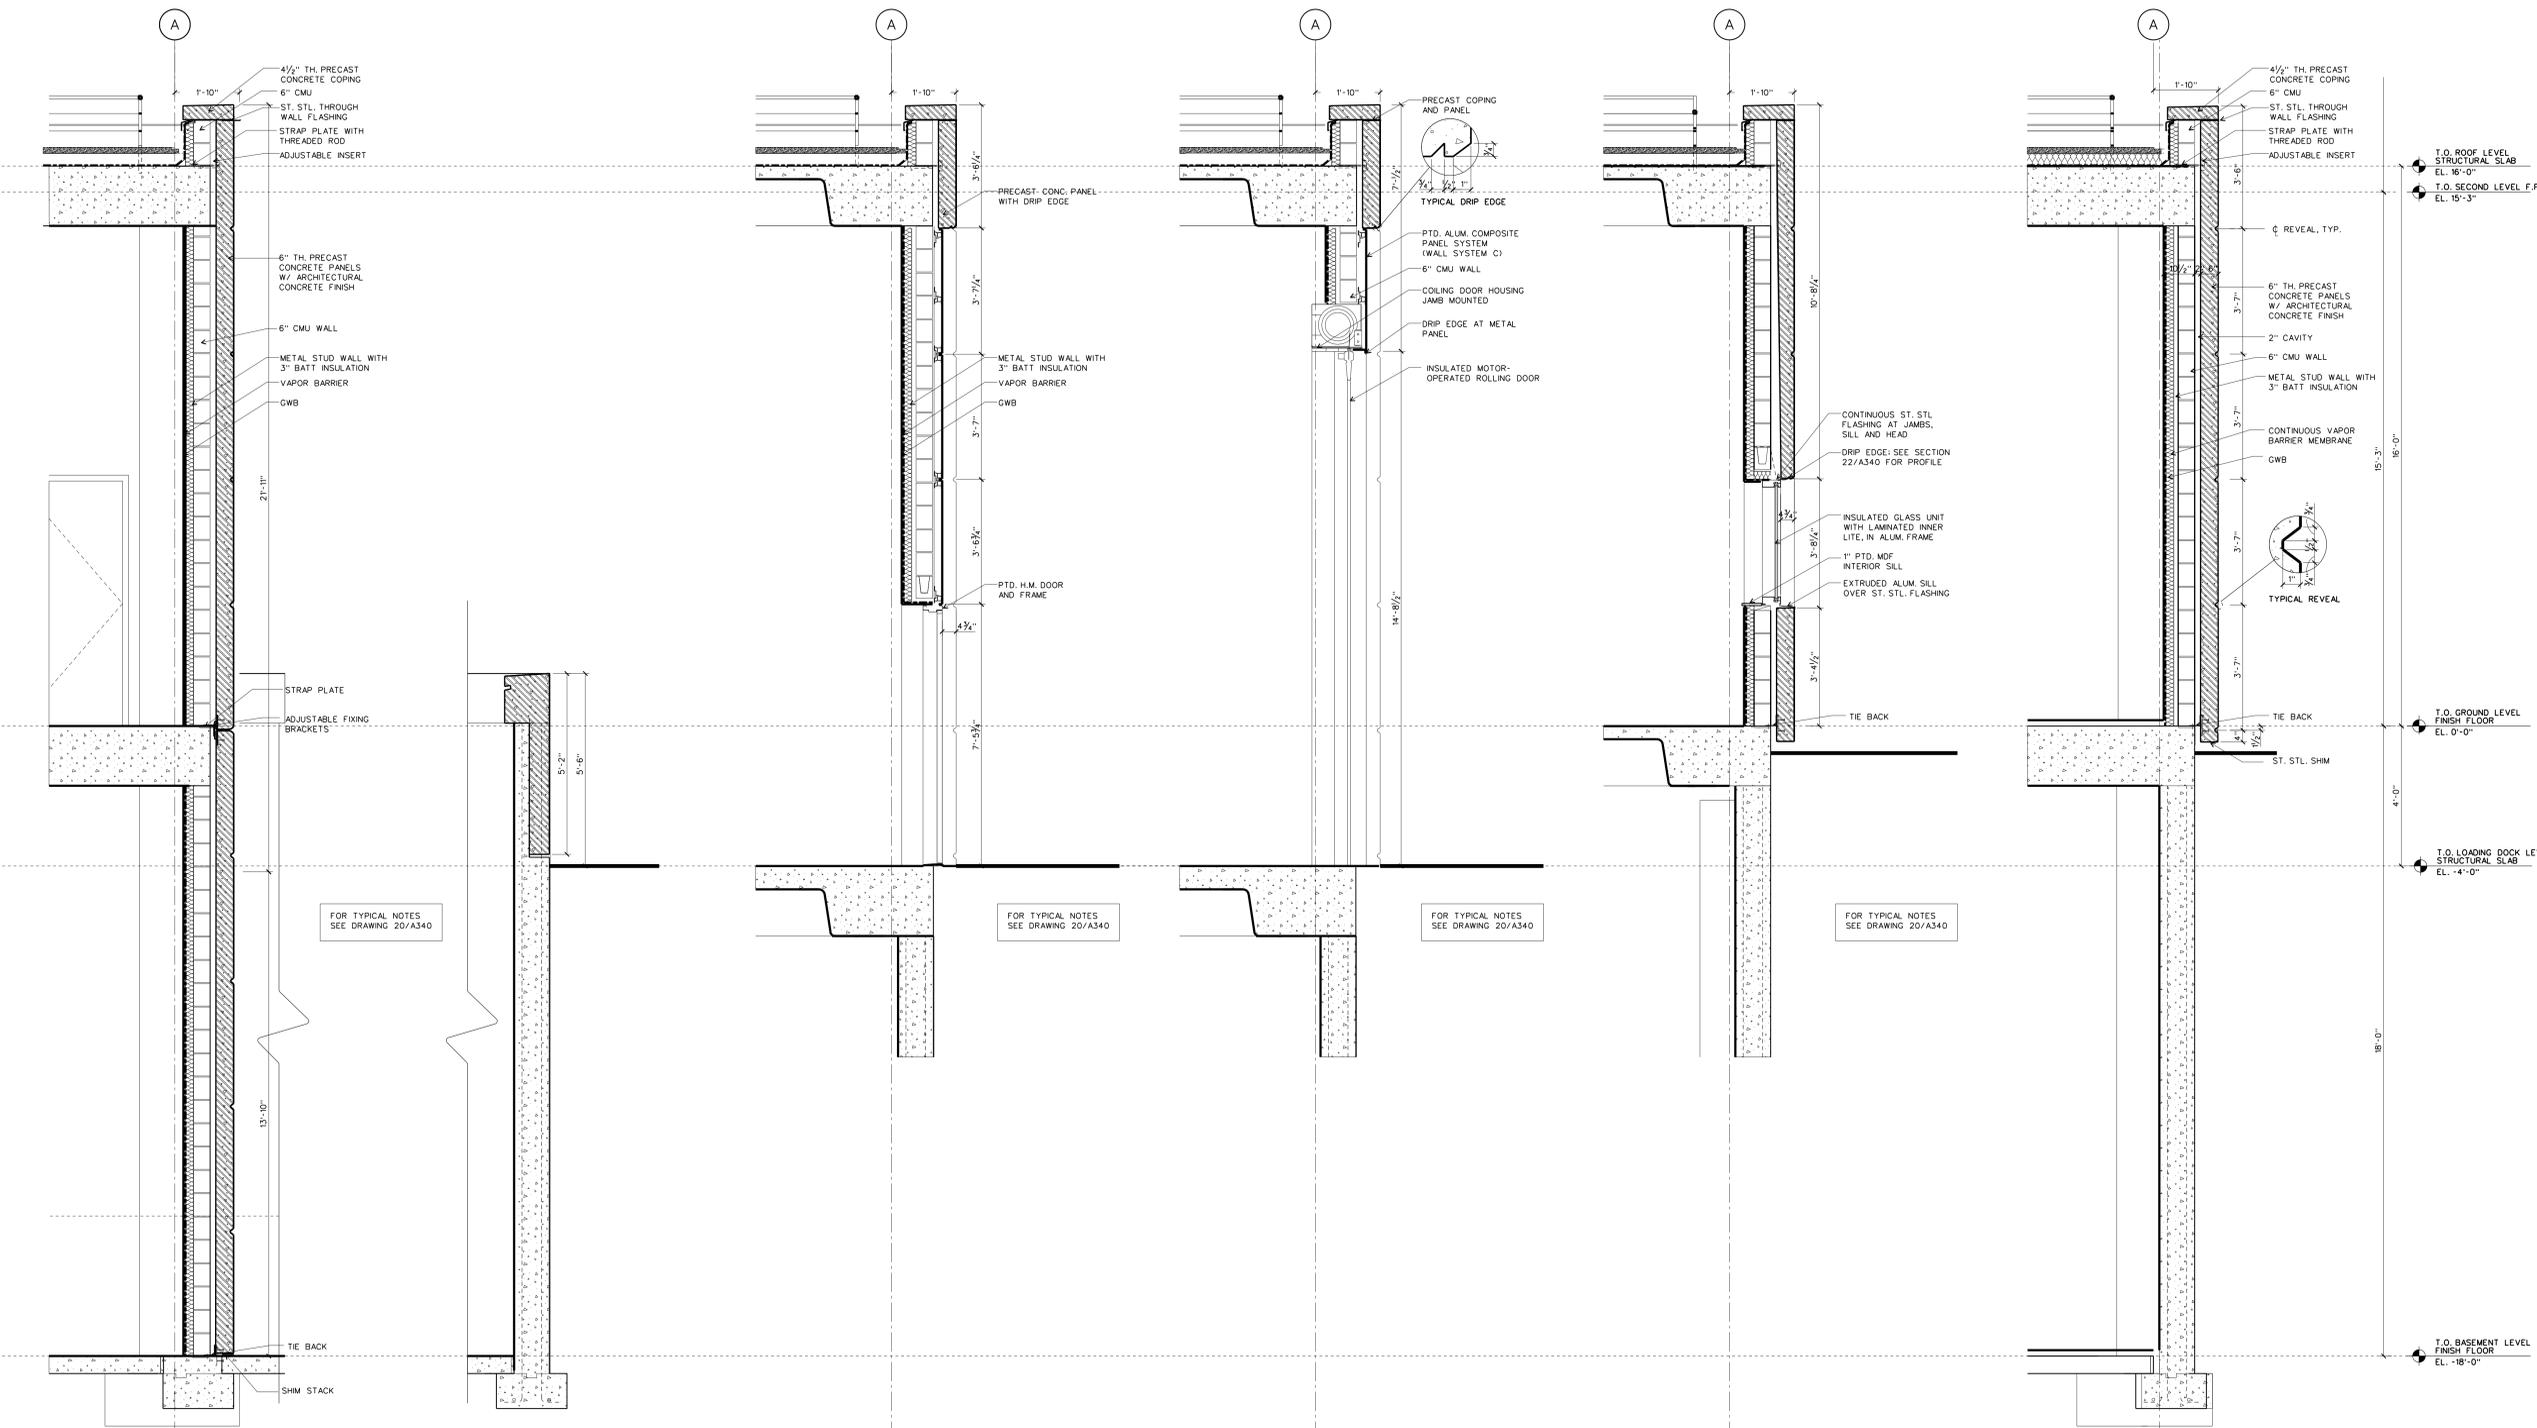

**WALL SYSTEM G: WALL SECTION AT
MECHANICAL YARD**

SCALE: 1/2" = 1'-0"

DETAILS/DTL-CWG

24

**WALL SYSTEM G:
WALL SECTION AT DOOR**

SCALE: 1/2" = 1'-0"

DETAILS/DTL-CWG

23

**WALL SYSTEM G:
WALL SECTION AT LOADING DOCK**

SCALE: 1/2" = 1'-0"

DETAILS/DTL-CWG

22

**WALL SYSTEM G:
WALL SECTION AT WINDOW**

SCALE: 1/2" = 1'-0"

DETAILS/DTL-CWG


21

**WALL SYSTEM G:
TYPICAL WALL SECTION**

SCALE: 1/2" = 1'-0"

DETAILS/DTL-CWG

20

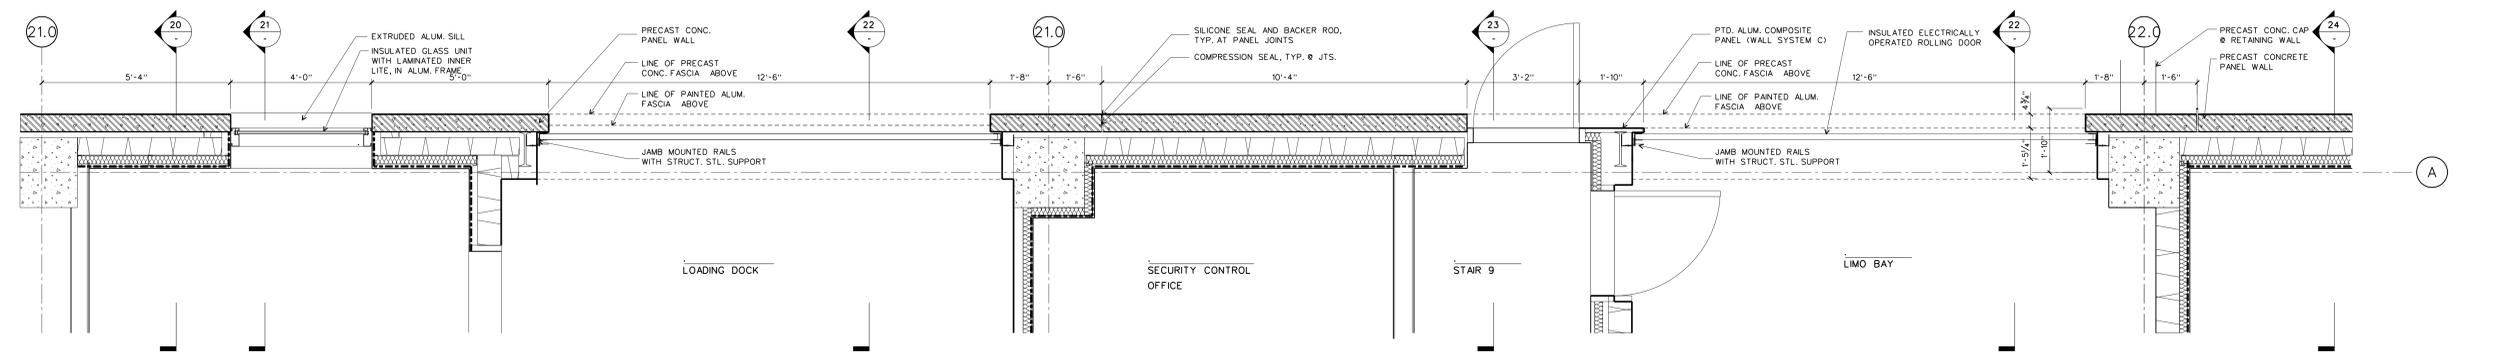

WALL SYSTEM G: PLAN AT NON-NARA LOADING DOCKS

SCALE: 1/2" = 1'-0"

DETAILS/DTL-CWG

10