


ASI #25	12/19/03
ASI #22	08/01/03
Addendum #2	11/15/02
90% Progress Printing	08/30/02
Issue	Date

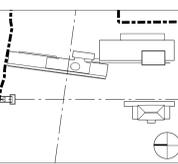

Job No. 9908

Scale AS NOTED

Date September 27, 2002


Title

WALL SYSTEMS D
MISC DETAILS


Sheet No.

A368a


FOR OFFICIAL USE ONLY

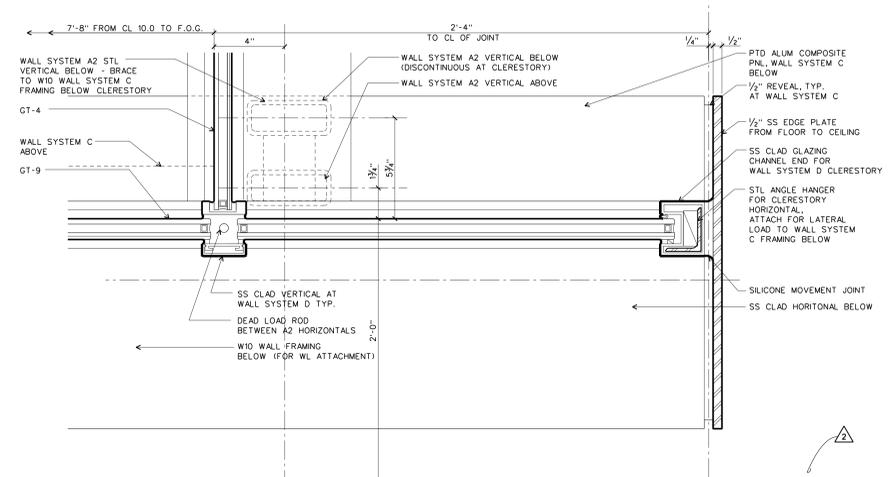


WALL SYSTEM D: PLAN DETAIL AT CLERESTORY
SCALE: 3" = 1'-0"
D-CWD02 30

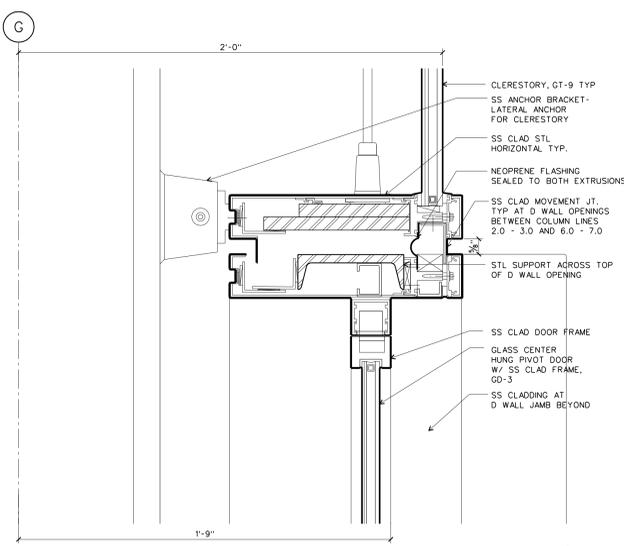


WALL SYSTEM D: DETAIL AT DOOR HEAD/ MOVE JT
SCALE: 3" = 1'-0"
D-CWD02 22

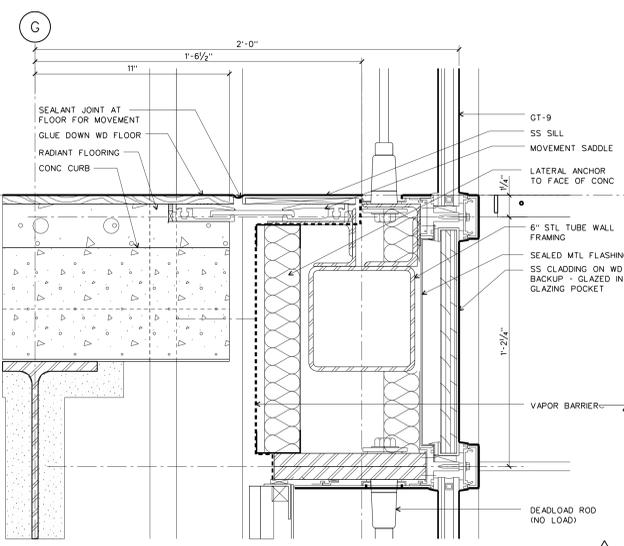


WALL SYSTEM D: SECTION AT CLERESTORY SILL
SCALE: 3" = 1'-0"
D-CWD02 21

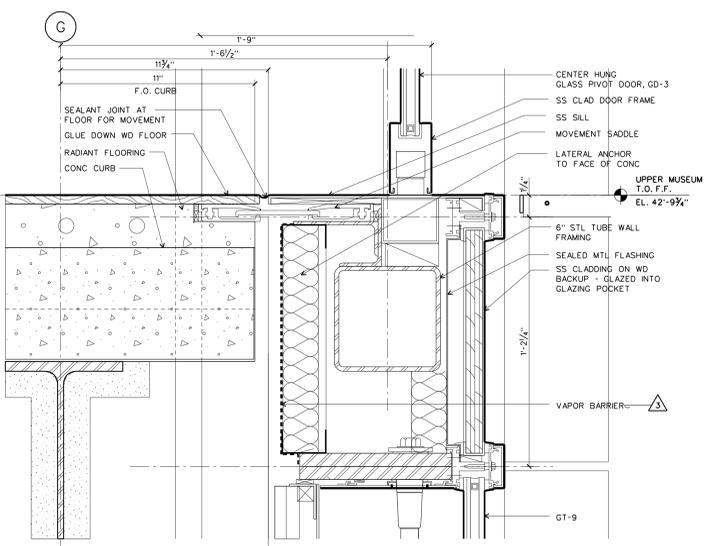


WALL SYSTEM D: EAST ELEVATION SILL
SCALE: 3" = 1'-0"
D-CWD02 20

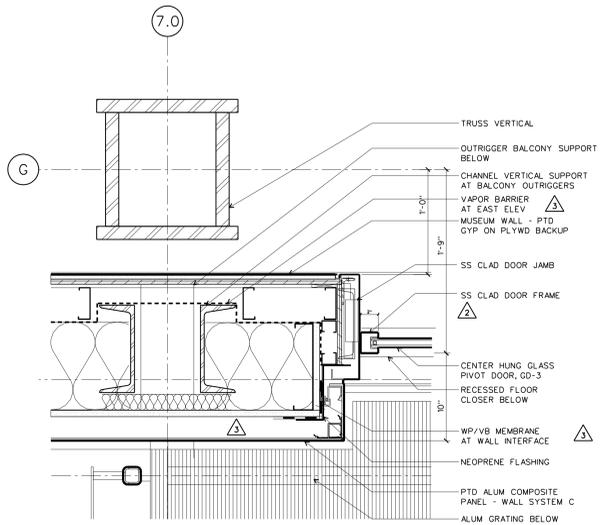


WALL SYSTEM D: PLAN DETAIL AT DOOR JAMB
SCALE: 1-1/2" = 1'-0"
D-CWD02 13

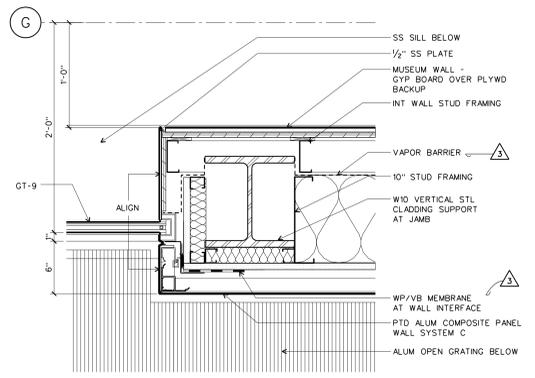

WALL SYSTEM D: PLAN DETAIL AT JAMB
SCALE: 1-1/2" = 1'-0"
D-CWD02 12

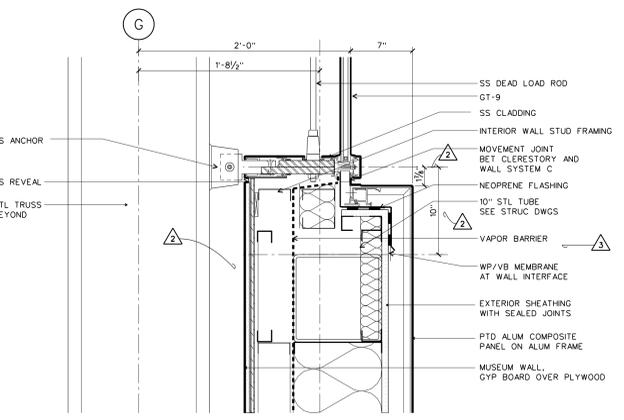

WALL SYSTEM D: SECTION AT CLERESTORY SILL
SCALE: 1-1/2" = 1'-0"
D-CWD02 11

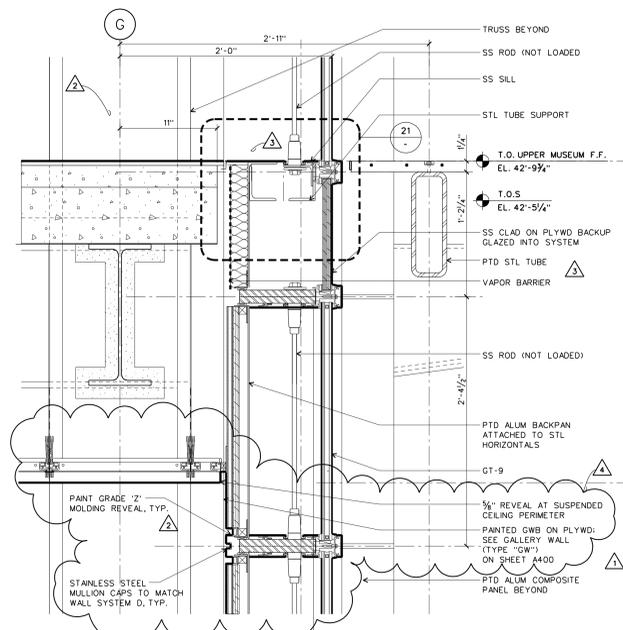

WALL SYSTEM D: EAST ELEVATION SILL
SCALE: 1-1/2" = 1'-0"
D-CWD02 10