

**WILLIAM J. CLINTON  
PRESIDENTIAL  
CENTER**

LITTLE ROCK, ARKANSAS

Architect

POLSHEK PARTNERSHIP LLP  
320 West 13th Street  
New York, New York 10014  
212.807.7171

Coordinating Architects

POLK STANLEY YEARY ARCHITECTS Ltd  
700 South Schiller Street  
Little Rock, Arkansas 72201  
501.378.0878

WITSELL EVANS RASCO  
901 West Third Street  
Little Rock, Arkansas 72201  
501.374.5300

WOODS CARADINE ARCHITECTS  
2200 South Main Street  
Little Rock, Arkansas 72206  
501.374.4060

Landscape Architects

HARGREAVES ASSOCIATES  
118 Magazine Street  
Cambridge, Massachusetts 02139  
617.661.0070

LANDSCAPE ARCHITECTURE, Inc.  
2300 Cottondale Lane Suite 202  
Little Rock, Arkansas 72202  
501.374.5810

Structural Engineer

LESLIE E. ROBERTSON ASSOC., RLLP  
30 Broad Street, 47th Floor  
New York, New York 10004  
212.750.9000

MEP Engineers

FLACK + KURTZ Inc.  
475 Fifth Avenue  
New York, New York 10017  
212.532.9600

CROMWELL ARCHITECTS ENGINEERS


101 South Spring Street  
Little Rock, Arkansas 72201  
501.372.2900

Curtainwall Consultant

R. A. HEINTGES ARCHITECTS  
126 Fifth Avenue, 9th Floor  
New York, New York 10011  
212.652.2968

Seal

100% Construction Documents	09/27/02
90% Progress Printing	08/30/02
ASI #05	08/20/02
100% Struct./ CD Progress	07/01/02
Bridge Bldg. Substructure	06/14/02
100% Steel & Concrete CD	05/15/02
& Architectural CD Progress	
100% Design Development	03/01/02
Issue	Date

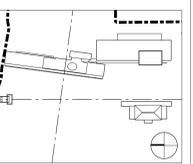

Job No. 9908

Scale 1/2" = 1'-0"

Date September 27, 2002


Title

**INTERIOR ELEVATIONS:  
ELEVATOR P1/P2/P7**

Sheet No.

**A440**

**FOR OFFICIAL USE ONLY**

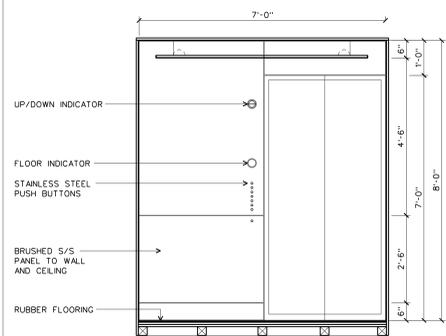


**ELEVATOR P1 AND P2: ELEVATION  
CAB LOOKING NORTH**

SCALE: 1/2" = 1'-0"

I-ELEVATOR1

25

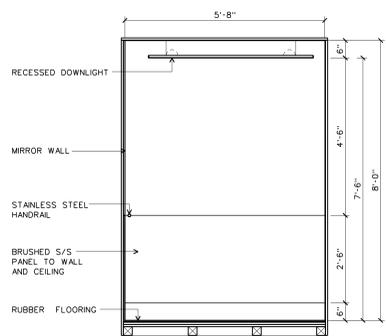


**ELEVATOR P1 AND P2: ELEVATION  
CAB LOOKING WEST**

SCALE: 1/2" = 1'-0"

I-ELEVATOR1

24

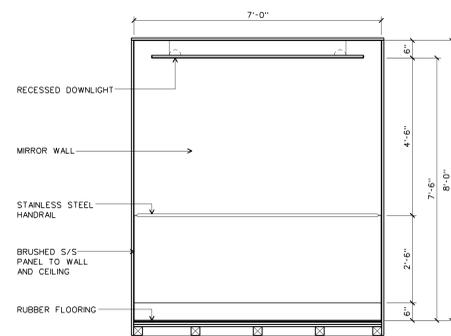


**ELEVATOR P1 AND P2: ELEVATION  
CAB LOOKING SOUTH**

SCALE: 1/2" = 1'-0"

I-ELEVATOR1

23

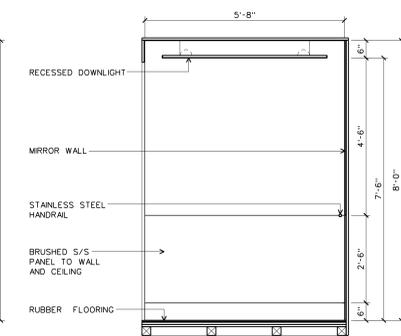


**ELEVATOR P1 AND P2: ELEVATION  
CAB LOOKING EAST**

SCALE: 1/2" = 1'-0"

I-ELEVATOR1

22

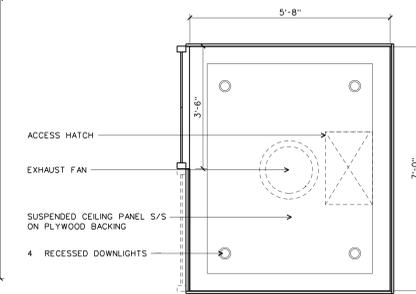


**ELEVATOR P1 AND P2:  
REFLECTED CEILING PLAN**

SCALE: 1/2" = 1'-0"

I-ELEVATOR1

21

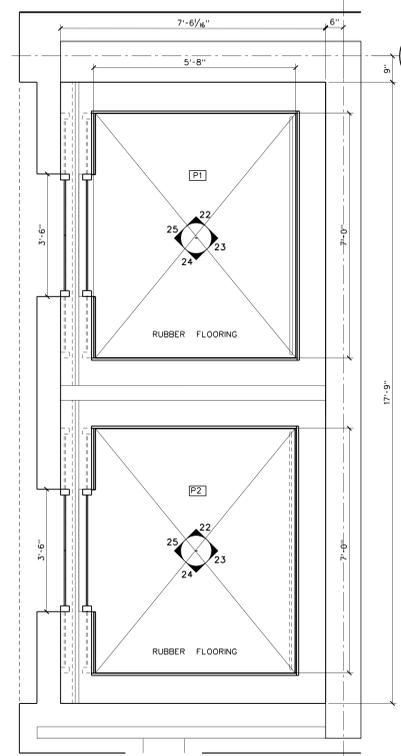


**ELEVATOR P1 AND P2:  
PLAN**

SCALE: 1/2" = 1'-0"

I-ELEVATOR1

20

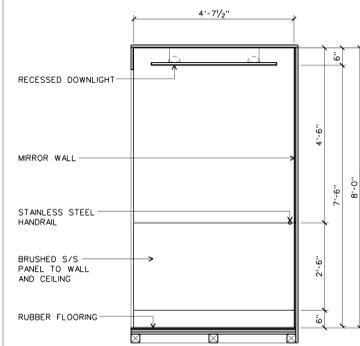


**ELEVATOR P7: ELEVATION  
CAB LOOKING NORTH**

SCALE: 1/2" = 1'-0"

I-ELEVATOR1

15

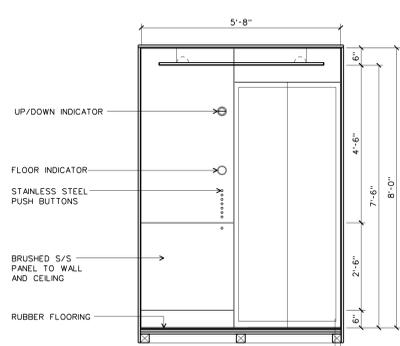


**ELEVATOR P7: ELEVATION  
CAB LOOKING WEST**

SCALE: 1/2" = 1'-0"

I-ELEVATOR1

14

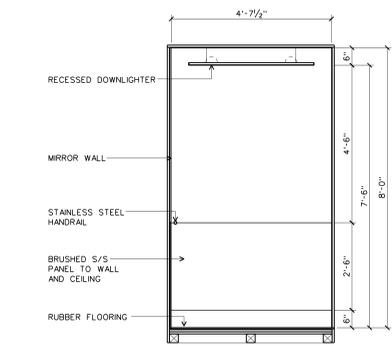


**ELEVATOR P7: ELEVATION  
CAB LOOKING SOUTH**

SCALE: 1/2" = 1'-0"

I-ELEVATOR1

13

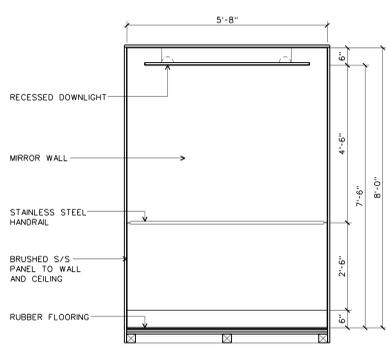


**ELEVATOR P7: ELEVATION  
CAB LOOKING EAST**

SCALE: 1/2" = 1'-0"

I-ELEVATOR1

12

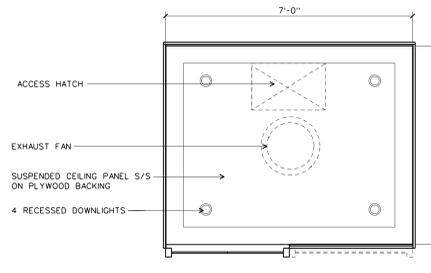


**ELEVATOR P7: REFLECTED  
CEILING PLAN**

SCALE: 1/2" = 1'-0"

I-ELEVATOR1

11

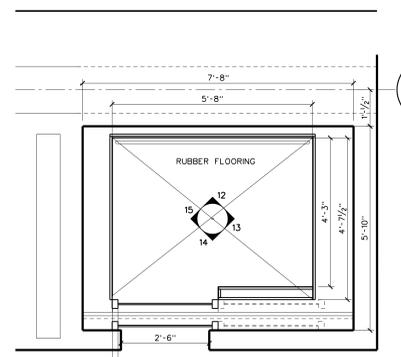

**ELEVATOR P7: PLAN**

SCALE: 1/2" = 1'-0"

I-ELEVATOR1

10