

**WILLIAM J. CLINTON
PRESIDENTIAL
CENTER**

LITTLE ROCK, ARKANSAS

Architect

POLSHEK PARTNERSHIP LLP
320 West 13th Street
New York, New York 10014
212.807.7171

Coordinating Architects

POLK STANLEY YEARY ARCHITECTS Ltd
700 South Schiller Street
Little Rock, Arkansas 72201
501.378.0878

WITSELL EVANS RASCO
901 West Third Street
Little Rock, Arkansas 72201
501.374.5300

WOODS CARADINE ARCHITECTS
2200 South Main Street
Little Rock, Arkansas 72206
501.374.4060

Landscape Architects

HARGREAVES ASSOCIATES
118 Magazine Street
Cambridge, Massachusetts 02139
617.661.0070

LANDSCAPE ARCHITECTURE, Inc.
2300 Cottondale Lane Suite 202
Little Rock, Arkansas 72202
501.374.5610

Structural Engineer

LESLIE E. ROBERTSON ASSOC., RLLP
30 Broad Street, 47th Floor
New York, New York 10004
212.750.9000

MEP Engineers

FLACK + KURTZ Inc.
475 Fifth Avenue
New York, New York 10017
212.532.9600

CROMWELL ARCHITECTS ENGINEERS


101 South Spring Street
Little Rock, Arkansas 72201
501.372.2900

Curtainwall Consultant

R. A. HEINTGES ARCHITECTS
126 Fifth Avenue, 9th Floor
New York, New York 10011
212.652-2968

Seal

Issue	Date
100% Construction Documents	09/27/02
90% Progress Printing	08/30/02
ASI #05	08/20/02
100% Struct./ CD Progress	07/01/02
Bridge Bldg. Substructure	06/14/02
100% Steel & Concrete CD	05/15/02
& Architectural CD Progress	
100% Design Development	03/01/02

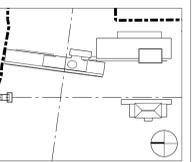


Job No. 9908
Scale 1/2" = 1'-0"
Date September 27, 2002
Title

**INTERIOR ELEVATIONS:
RESTROOMS
SERVICE CORE**


Sheet No.

A528


FOR OFFICIAL USE ONLY

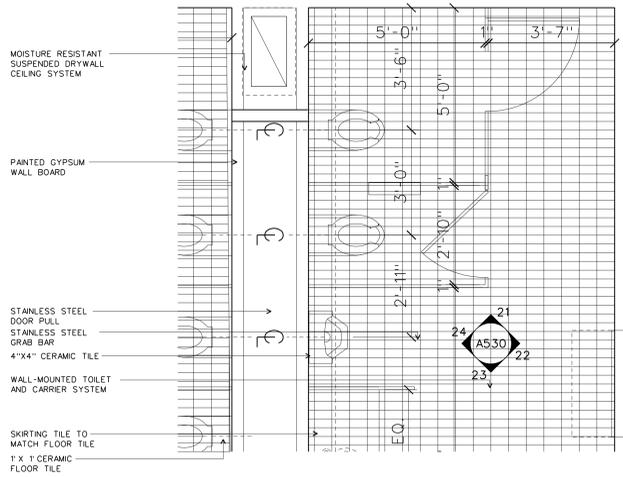


SERVICE CORE RESTROOM: NORTH ELEVATION 21
SCALE: 1/2" = 1'-0" I-ELEV BATH

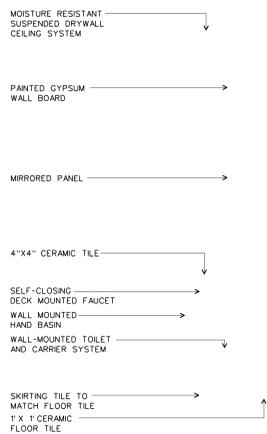

SERVICE CORE RESTROOM: SOUTH ELEVATION 11
SCALE: 1/2" = 1'-0" I-ELEV BATH

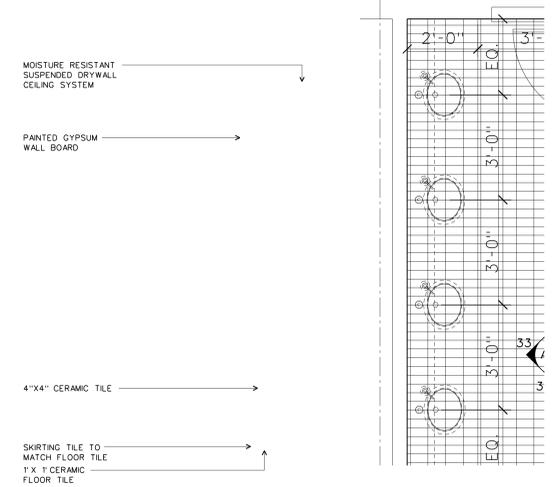

SERVICE CORE RESTROOM: WEST ELEVATION 20
SCALE: 1/2" = 1'-0" I-ELEV BATH

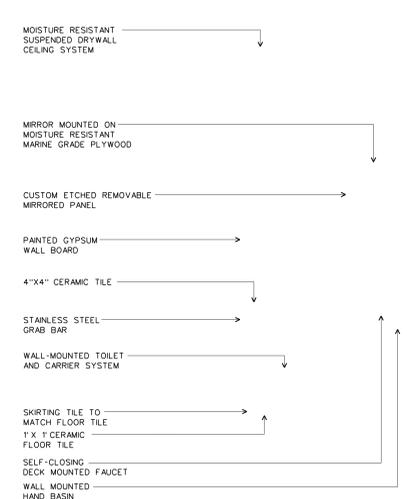

SERVICE CORE RESTROOM: EAST ELEVATION 10
SCALE: 1/2" = 1'-0" I-ELEV BATH