

**Architect**  
POLSHKE PARTNERSHIP LLP  
320 West 13th Street  
New York, New York 10014  
212.807.7171

**Coordinating Architects**  
POLK STANLEY YEARY ARCHITECTS LTD  
700 South Schiller Street  
Little Rock, Arkansas 72201  
501.378.0878

**WITSELL EVANS RASCO**  
901 West Third Street  
Little Rock, Arkansas 72201  
501.374.5300

**WOODS CARADINE ARCHITECTS**  
2200 South Main Street  
Little Rock, Arkansas 72206  
501.374.4960

**Landscape Architects**  
HARGREAVES ASSOCIATES  
118 Magazine Street  
Cambridge, Massachusetts 02139  
617.661.0070

**LANDSCAPE ARCHITECTURE, Inc.**  
2300 Cottondale Lane Suite 202  
Little Rock, Arkansas 72202  
501.374.5810

**Structural Engineer**  
LESLIE E. ROBERTSON ASSOC., RLLP  
30 Broad Street, 47th Floor  
New York, New York 10004  
212.750.9000


**MEP Engineers**  
FLACK + KURTZ, Inc.  
475 Fifth Avenue  
New York, New York 10017  
212.532.9600

**CROMWELL ARCHITECTS ENGINEERS**  
101 South Spring Street  
Little Rock, Arkansas 72201  
501.372.2900


**Curtainwall Consultant**  
R. A. HEINTGES ARCHITECTS  
126 Fifth Avenue, 9th Floor  
New York, New York 10011  
212.652.2968

Seal

AS1 # 22	08/01/03
AS1 # 20	08/06/03
AS1 # 12	02/07/02
100% Construction Documents	09/27/02
90% Progress Printing	08/30/02
100% Struct./CD Progress	07/01/02
100% Steel & Concrete CD	05/15/02
& Architectural CD Progress	
100% Design Development	03/01/02
Issue	Date
Issued originally as A528	

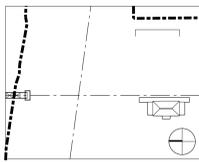

Job No. 9908  
Scale 1/4"=1'-0"  
Date September 27, 2002  
Title **MUSEUM BUILDING RESTROOMS, ELEVATIONS & SCHEDULE**  
Sheet No.

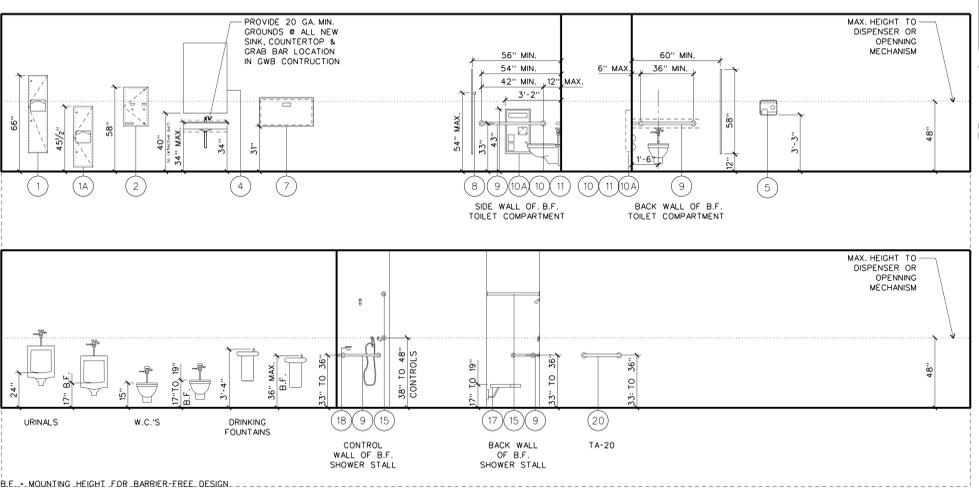

**TYPICAL MOUNTING HEIGHTS DIAGRAM**

1/4" = 1'-0"


**TYPICAL MOUNTING HEIGHTS  
(ACCESSORIES & FIXTURES)**

COMMENTS:  
1. TOILET ROOM ACCESSORIES SHOULD BE MOUNTED WITH THEIR DISPENSING MECHANISM, CON. SLOTS & DISPENSING OPENINGS @:  
- 54" A.F.F. MAX. FOR SIDE REACH  
- 48" A.F.F. MAX. FOR FRONT REACH  
HEIGHTS PROVIDED MEET FRONT REACH REQUIREMENTS.

TOILET ACCESSORY SCHEDULE													
ITEM#	DESCRIPTION	MFR	MODEL#	FINISH	MOUNT	REMARKS	ITEM#	DESCRIPTION	MFR	MODEL#	FINISH	MOUNT	REMARKS
TA-1	PAPER TOWEL DISPENSER & WASTE RECEPTACLE	BOBRICK	B-3803	SATIN FINISH STAINLESS STEEL	RECESSED	5 3/4" MIN. RECESSED DEPTH	TA-11	SEAT-COVER/TOILET TISSUE DISPENSER	BOBRICK	B-3471	SATIN FINISH STAINLESS STEEL	PARTITION	-
TA-1A	PAPER TOWEL DISPENSER & WASTE RECEPTACLE	BOBRICK	B-39603	SATIN FINISH STAINLESS STEEL	RECESSED	9" MIN. RECESSED DEPTH	TA-11A	SEAT-COVER/TOILET TISSUE DISPENSER	BOBRICK	B-3471	SATIN FINISH STAINLESS STEEL	RECESSED	4" MIN. RECESSED DEPTH
TA-2	SANITARY NAPKIN & TAMPON VENDOR	BOBRICK	B-3500	SATIN FINISH STAINLESS STEEL	RECESSED	4" MIN. RECESSED DEPTH							
TA-3	SOAP DISPENSER	BOBRICK	B-8221	STAINLESS STEEL	LAVATORY	-							
TA-4	MIRROR WITH FRAME	BOBRICK	B-165	SATIN FINISH STAINLESS STEEL	SURFACE	SPECIFY SIZE							
TA-4A	MIRROR WITH FRAME AND SHELF	BOBRICK	B-166-24.36	SATIN FINISH STAINLESS STEEL	SURFACE	SPECIFY SIZE	TA-15	SHOWER CURTAIN ROD	BOBRICK	B-6047	STAINLESS STEEL	SURFACE	-
TA-5	HAND DRYER	WORLD DRYER	DX45	BRUSHED ST. STEEL COVER	SURFACE	SPECIFY SIZE	TA-16	MOP AND BROOM HOLDER	BOBRICK	B-239X34	SATIN FINISH STAINLESS STEEL	SURFACE	-
TA-6	FACIAL TISSUE DISPENSER	BOBRICK	B-355	SATIN FINISH STAINLESS STEEL	RECESSED	4" MIN. RECESSED DEPTH	TA-17	SHOWER SEAT	BOBRICK	B-5181	SOLID PHENOLIC	SURFACE	-
TA-7	BABY CHANGING STATION	BROCAR	100 SS-C	SS EXTERIOR & PLASTIC INTERIOR	RECESSED	3 1/2" MIN. RECESSED DEPTH	TA-18	SOAP DISH	BOBRICK	B-680	STAINLESS STEEL	SURFACE	-
TA-8	HAT AND COAT HOOK	BOBRICK	B-682	SATIN FINISH TAINLESS STEEL	SURFACE	-	TA-20	EXTRA-HEAVY-DUTY TOWEL BAR	BOBRICK	B-550	SATIN FINISH STAINLESS STEEL	SURFACE	-
TA-9	GRAB BAR	BOBRICK	B-6806.99 36" & 42" LENGTH	PEENED GRIP	SURFACE	-							
TA-10	SEAT-COVER/TOILET TISSUE DISPENSER, SANITARY NAPKIN DISPOSAL	BOBRICK	B-3571	SATIN FINISH STAINLESS STEEL	PARTITION	-							
TA-10A	SEAT-COVER/TOILET TISSUE DISPENSER, SANITARY NAPKIN DISPOSAL	BOBRICK	B-3574	SATIN FINISH STAINLESS STEEL	RECESSED	4" MIN. RECESSED DEPTH							


**TOILET ACCESSORIES SCHEDULE**

COMMENTS:  
1. COORDINATE PARTITION CHASE DEPTH WITH MOUNTING CLEARANCES NOTED IN REMARKS COLUMN. DELETE REMARKS AFTER COORDINATING.  
2. RECOMMENDED WOMEN'S OR UNSEX TOILET ROOM ACCESSORIES:  
\* 1 OR 1A (NOTE 'A')  
\* 2  
\* 3 (NOTE 'B')  
\* 4 OR 4A (NOTE 'C')  
\* 7 OR 7A (NOTE 'D')  
\* 9  
\* 10 OR 10A  
3. RECOMMENDED MEN'S TOILET ROOM ACCESSORIES:  
\* 1 OR 1A (NOTE 'A')  
\* 3 (NOTE 'B')  
\* 4 OR 4A (NOTE 'C')  
\* 7 OR 7A (NOTE 'D')  
\* 9  
\* 11 OR 11A  
NOTES:  
A. VERIFY PAPER TYPE REQUIREMENTS.  
B. COORDINATE DISPENSER WITH SPECIFIED LAVATORY. USE 5 & 18 IF LAVATORY/COUNTER TOP CAN NOT ACCOMMODATE DISPENSER 4.  
C. IF SHELF IS USED, VERIFY CLEARANCES OF LAVATORY HARDWARE. USE FULL WIDTH MIRROR AT COUNTER TOPS.  
D. USE AT PUBLIC TOILETS ONLY. SELECT MAKE BASED ON FINISH PREFERENCES.

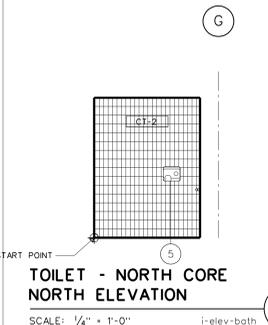


TOILET - NORTH CORE NORTH ELEVATION

SCALE: 1/4" = 1'-0"

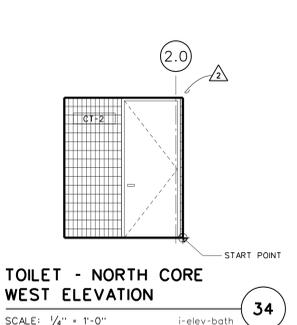


TOILET - NORTH CORE WEST ELEVATION

SCALE: 1/4" = 1'-0"

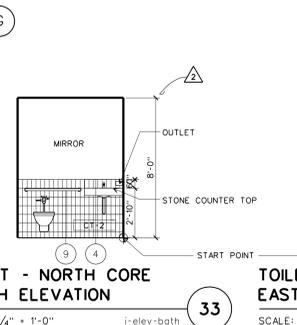


TOILET - NORTH CORE SOUTH ELEVATION

SCALE: 1/4" = 1'-0"

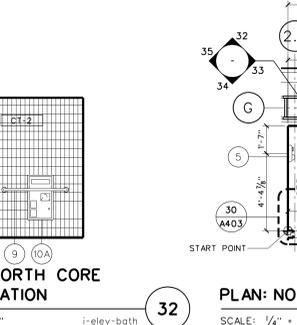


TOILET - NORTH CORE EAST ELEVATION

SCALE: 1/4" = 1'-0"

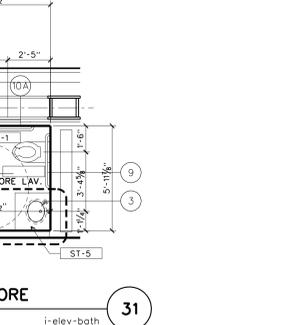


PLAN: NORTH CORE

SCALE: 1/4" = 1'-0"

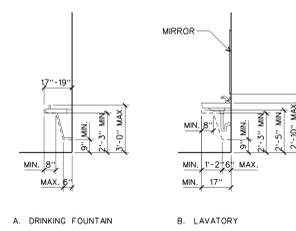


D.F. & LAVATORY CLEARANCES

1/4" = 1'-0"

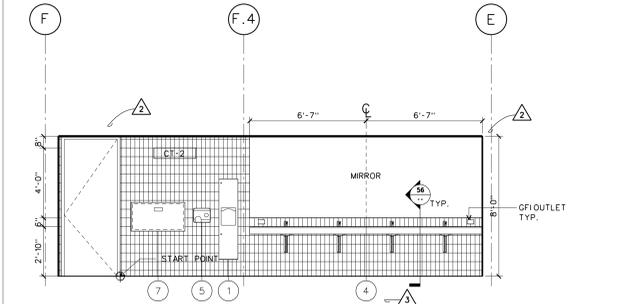


WOMEN'S TOILET - TYPICAL NORTH ELEVATION

SCALE: 1/4" = 1'-0"

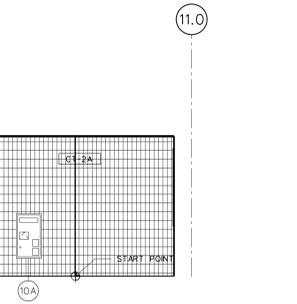


WOMEN'S TOILET - TYPICAL WEST ELEVATION

SCALE: 1/4" = 1'-0"

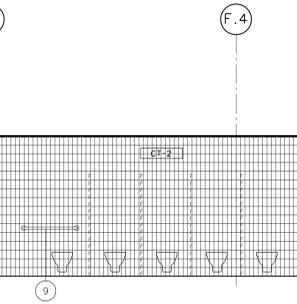


WOMEN'S TOILET - TYPICAL SOUTH ELEVATION

SCALE: 1/4" = 1'-0"

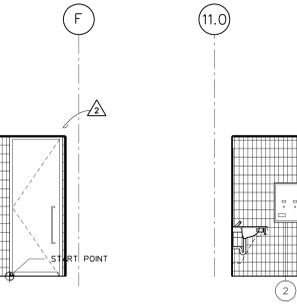


WOMEN'S TOILET - TYPICAL EAST ELEVATION

SCALE: 1/4" = 1'-0"

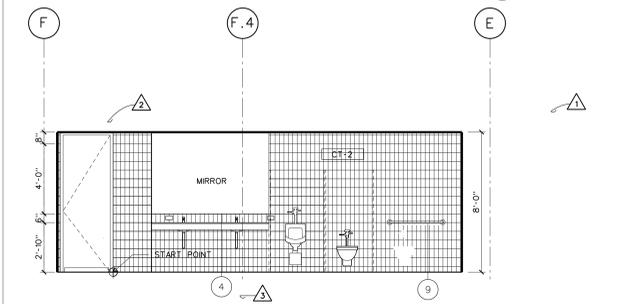


MENS TOILET - TYPICAL NORTH ELEVATION

SCALE: 1/4" = 1'-0"

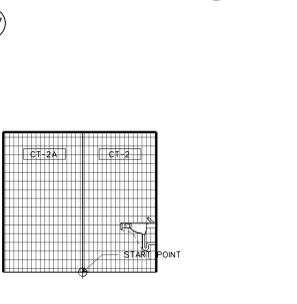


MENS TOILET - TYPICAL WEST ELEVATION

SCALE: 1/4" = 1'-0"

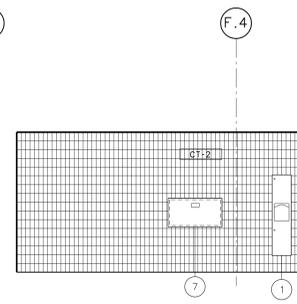


MENS TOILET - TYPICAL SOUTH ELEVATION

SCALE: 1/4" = 1'-0"

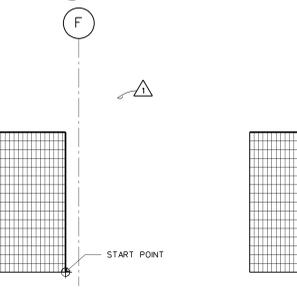

MENS TOILET - TYPICAL EAST ELEVATION

SCALE: 1/4" = 1'-0"

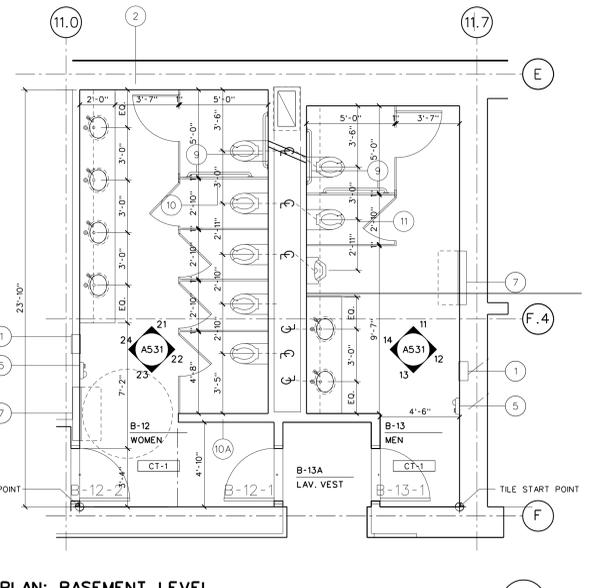

PLAN: BASEMENT LEVEL

SCALE: 1/4" = 1'-0"