

**WILLIAM J. CLINTON  
PRESIDENTIAL  
CENTER**

LITTLE ROCK, ARKANSAS

Architect

**POLSHEK PARTNERSHIP LLP**  
320 West 13th Street  
New York, New York 10014  
212.807.7171

Coordinating Architects

**POLK STANLEY YEARY ARCHITECTS LTD**  
700 South Schiller Street  
Little Rock, Arkansas 72201  
501.378.0878

**WITSELL EVANS RASCO**  
901 West Third Street  
Little Rock, Arkansas 72201  
501.374.5300

**WOODS CARADINE ARCHITECTS**  
2200 South Main Street  
Little Rock, Arkansas 72206  
501.374.4060

Landscape Architects

**HARGREAVES ASSOCIATES**  
118 Magazine Street  
Cambridge, Massachusetts 02139  
617.661.0070

**LANDSCAPE ARCHITECTURE, Inc.**  
2300 Cottondale Lane Suite 202  
Little Rock, Arkansas 72202  
501.374.5810

Structural Engineer

**LESLIE E. ROBERTSON ASSOC., RLLP**  
30 Broad Street, 47th Floor  
New York, New York 10004  
212.750.9000

MEP Engineers

**FLACK + KURTZ, Inc.**  
475 Fifth Avenue  
New York, New York 10017  
212.532.9600

**CROMWELL ARCHITECTS ENGINEERS**

101 South Spring Street  
Little Rock, Arkansas 72201  
501.372.2900

Curtainwall Consultant

**R. A. HEINTGES ARCHITECTS**  
126 Fifth Avenue, 9th Floor  
New York, New York 10011  
212.652-2968

Seal

100% Construction Documents	09/27/02
90% Progress Printing	08/30/02
100% Struct./CD Progress	07/01/02
Issue	Date


Job No. 9908  
Scale 1/4" = 1'-0"  
Date September 27, 2002  
Title

**GEOMETRY DRAWING  
OF OVAL OFFICE  
STRUCTURAL DOME**

Sheet No.

**A550**


**FOR OFFICIAL USE ONLY**

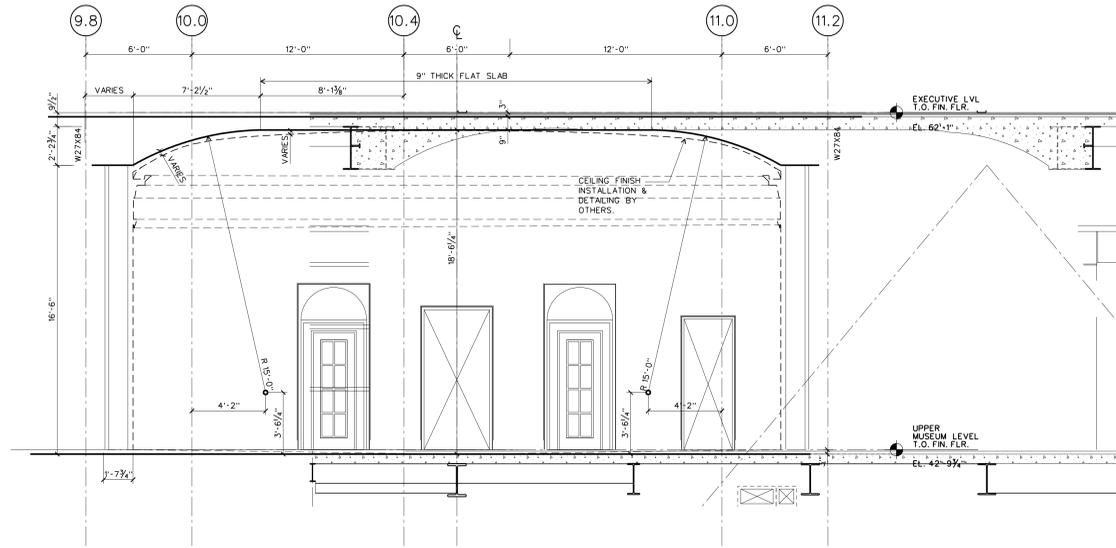

**NORTH-SECTION AT OVAL OFFICE**

SCALE: 1/4" = 1'-0"


OVAL.DGN 21

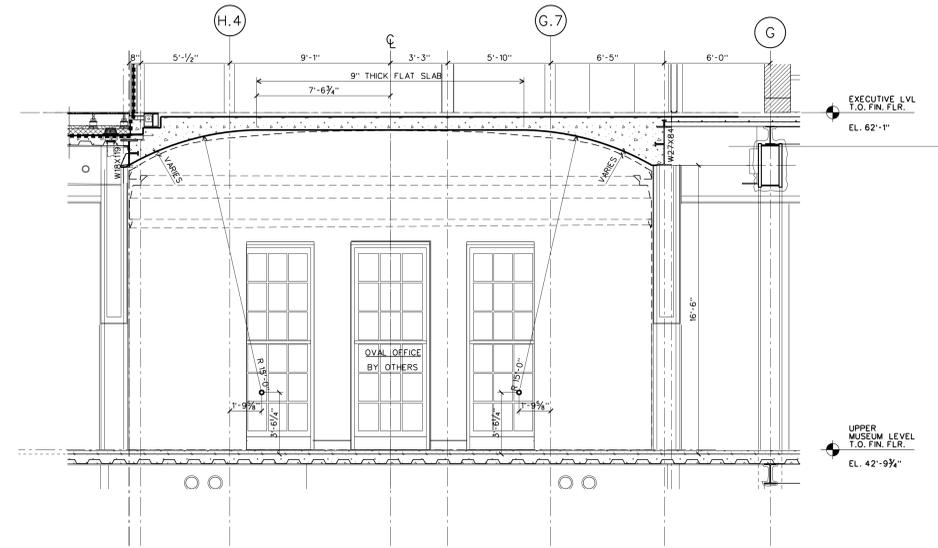

**EAST-WEST SECTION AT OVAL OFFICE**

SCALE: 1/4" = 1'-0"


OVAL.DGN 20

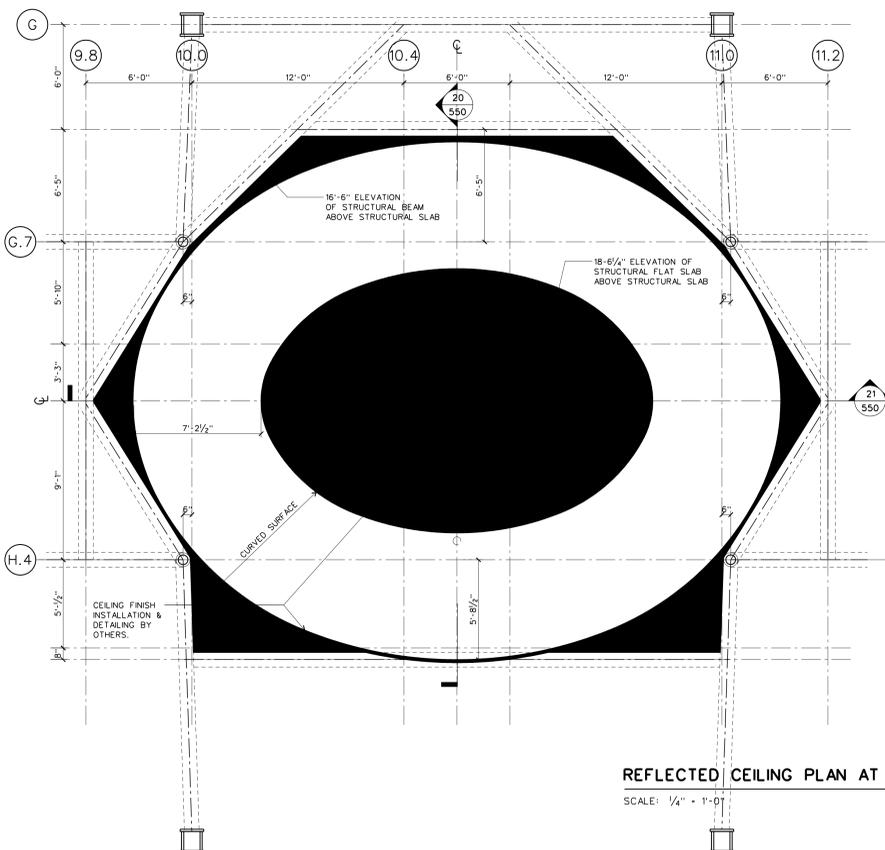

**REFLECTED CEILING PLAN AT OVAL OFFICE**

SCALE: 1/4" = 1'-0"

OVAL.DGN 11

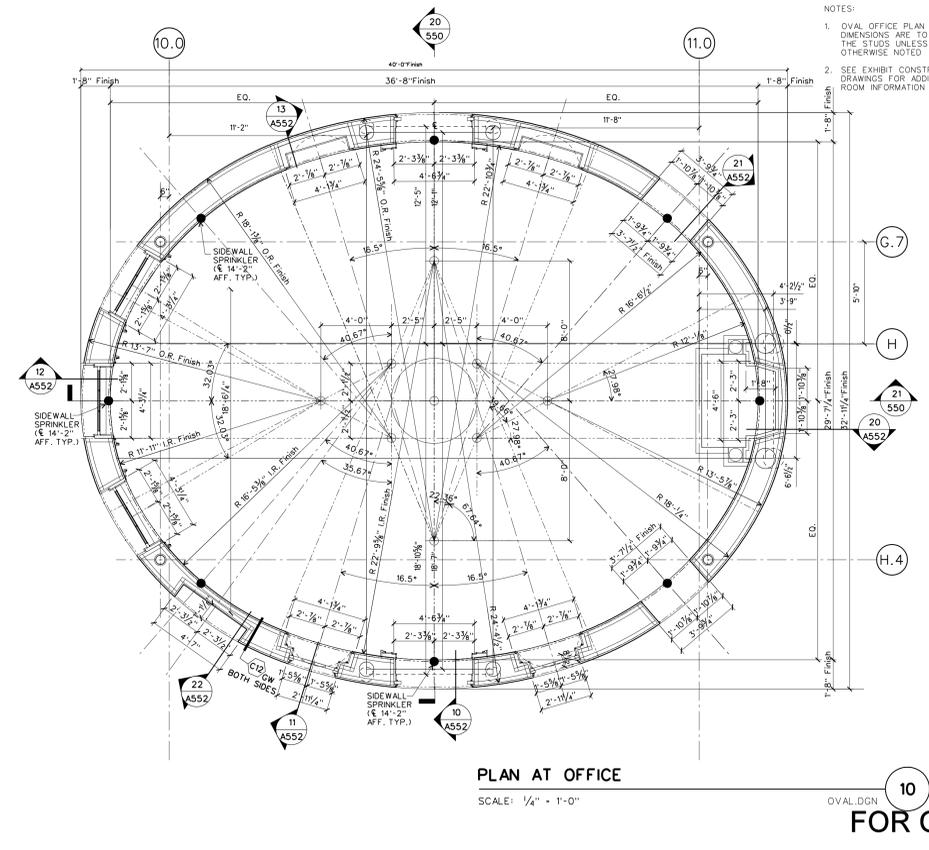


**PLAN AT OFFICE**

SCALE: 1/4" = 1'-0"

OVAL.DGN 10

- NOTES:
- OVAL OFFICE PLAN DIMENSIONS ARE TO THE STUDIOS UNLESS OTHERWISE NOTED
  - SEE EXHIBIT CONSTRUCTION DRAWINGS FOR ADDITIONAL ROOM INFORMATION

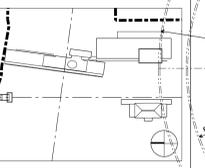

Job No. 9908  
Scale 1/4" = 1'-0"  
Date September 27, 2002  
Title

**GEOMETRY DRAWING  
OF OVAL OFFICE  
STRUCTURAL DOME**

Sheet No.

**A550**

**FOR OFFICIAL USE ONLY**

White House Oval Office  
Long Axis: 35'-10"  
Short Axis: 29'-0"  
Height: 18'-6"  
Line of Rise: 16'-7"  
+ the point at which the ceiling starts to arch