




1 STORM DRAINAGE TRENCH DETAIL (UNDER ROADWAY OR NEW PARKING LOT) N.T.S.

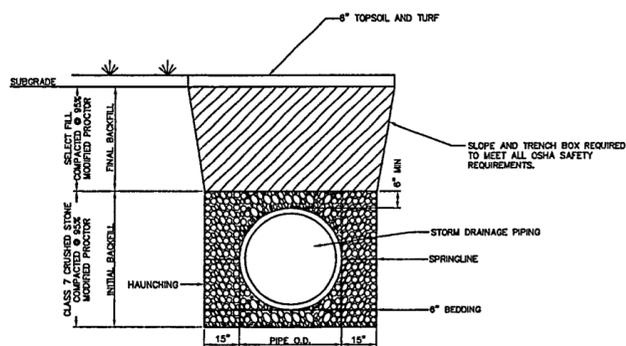


2 STORM DRAINAGE TRENCH DETAIL (NOT UNDER ROADWAY OR PARKING LOT) N.T.S.

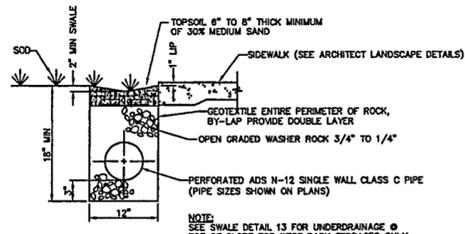


3 PERFORATED SUBSURFACE DRAINAGE DETAIL N.T.S.

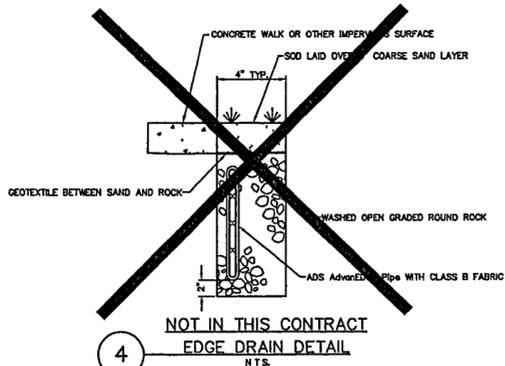


4 NOT IN THIS CONTRACT EDGE DRAIN DETAIL N.T.S.

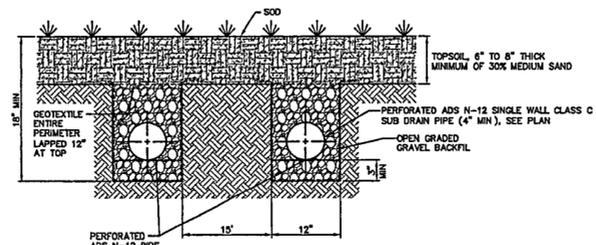


5 TURF DRAINAGE DETAIL N.T.S.

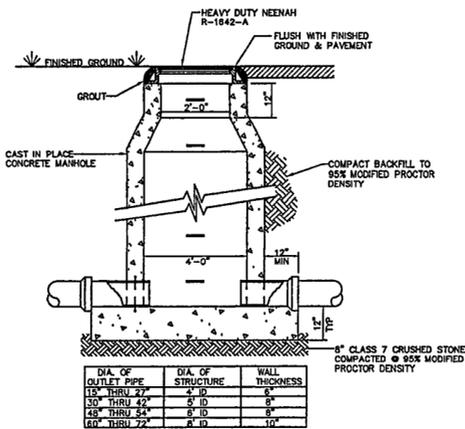


6 JUNCTION BOX DETAIL N.T.S.

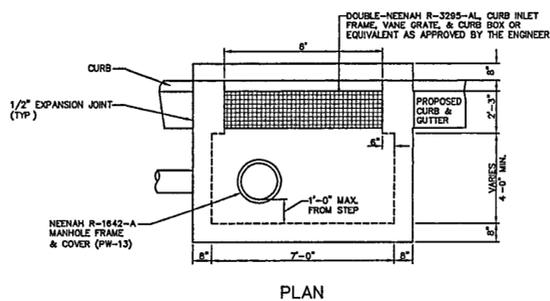


7 CURB GRATE INLET N.T.S.

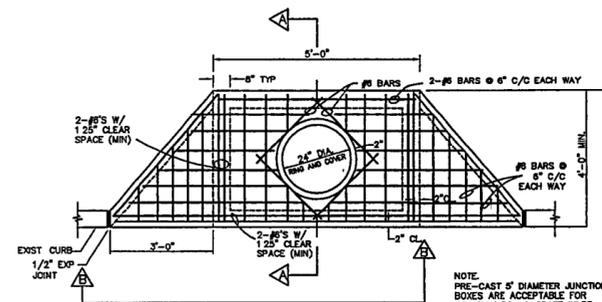

8 (DOUBLE WING CURB INLET DETAIL) N.T.S.

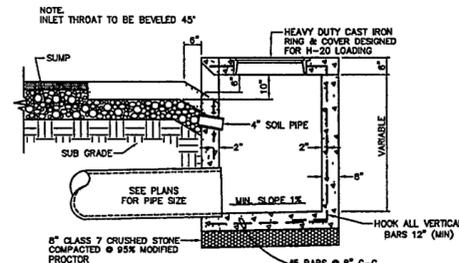


SECTION A-A N.T.S.

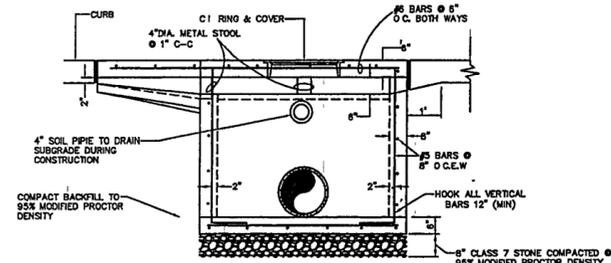


SECTION B-B N.T.S.


NOTE: INSTALL SILT FENCE PER EROSION CONTROL PLAN AROUND ALL INLET/JUNCTION BOXES DURING CONSTRUCTION

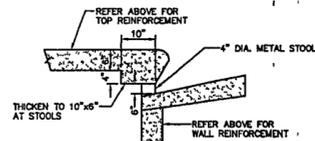


TYPICAL INLET THROAT DETAIL (@ STOOLS) N.T.S.

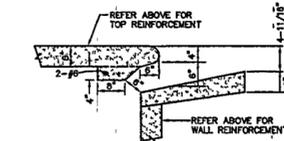

TYPICAL INLET THROAT DETAIL (BETWEEN STOOLS) N.T.S.

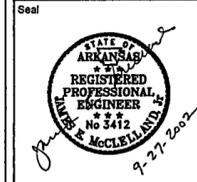

Issue	Date
05 100% Site Package 2 CD	09/27/02
04 90% Site Package 2 CD	08/16/02
03 80% Site Package 2 CD	05/29/02
02 100% Design Development	04/01/02
01 100% Site Package 1 CD	02/15/02

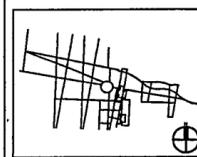

Job No PPA 9908
HA, CPC0101

Scale AS SHOWN

Date SEPTEMBER 27, 2002

Title SITE PACKAGE 2
100% CONSTRUCTION DOCUMENTS
MISCELLANEOUS
DRAINAGE DETAILS

Sheet No

C110