



**PROPOSED OUTFALL MAIN "A"**  
PLAN VIEW

SCALE  
1"=20'-0"

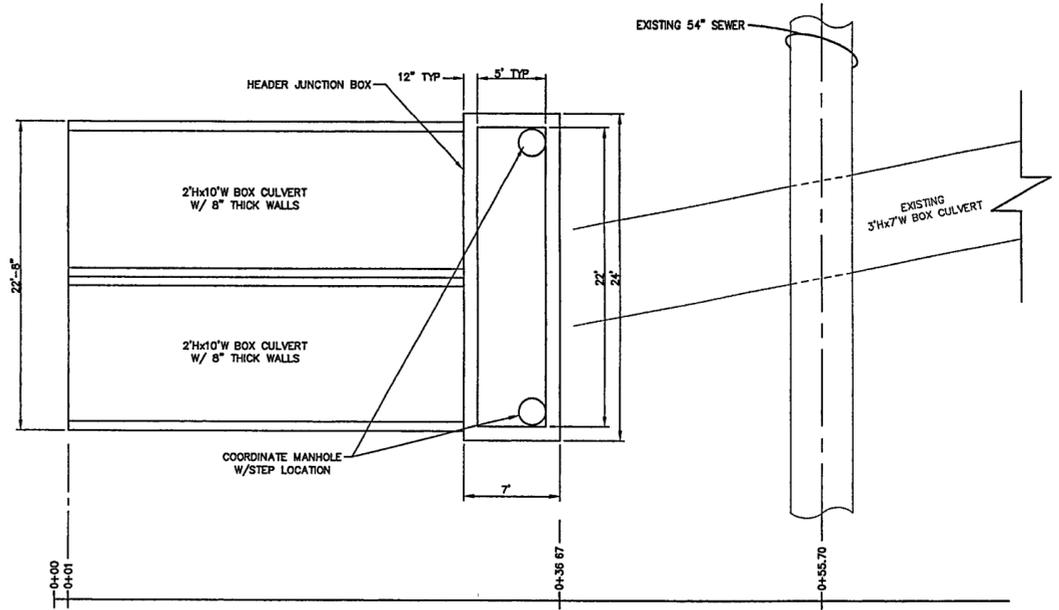


**PROPOSED OUTFALL BOX CULVERT**  
PLAN VIEW

SCALE  
1"=5'

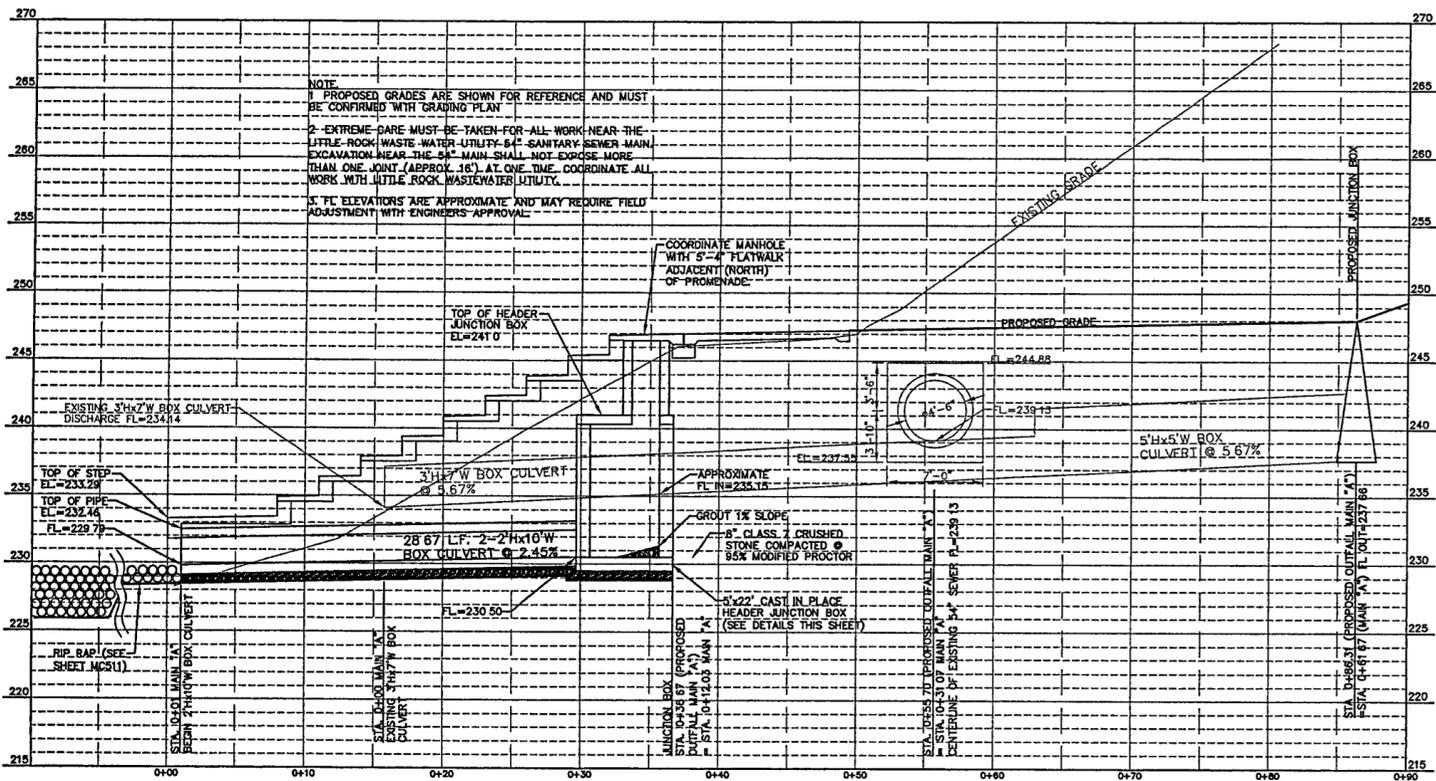


**PROPOSED OUTFALL MAIN "A"**  
PROFILE

SCALE  
VERT. 1"=5'  
HORIZ. 1"=5'

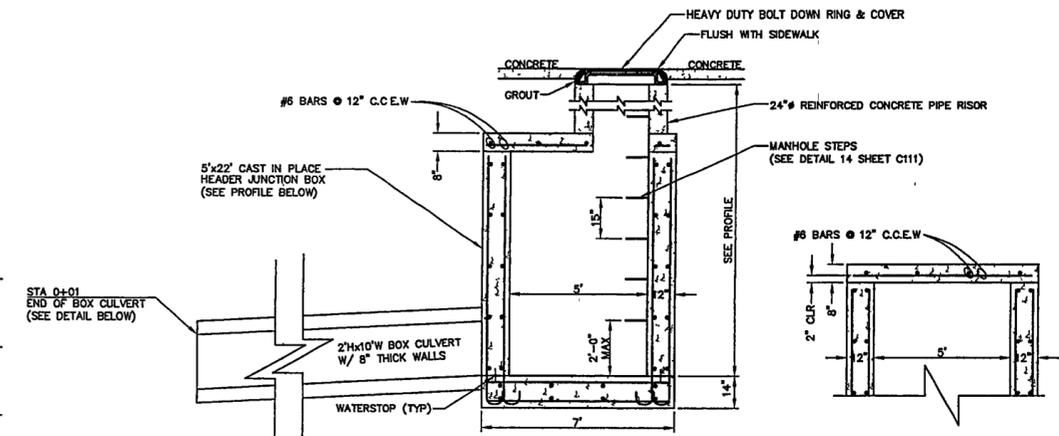


**ELEVATION VIEW @ MANHOLE**  
N.T.S.

**ELEVATION VIEW OF TOP OF JUNCTION BOX NOT @ MANHOLE**  
N.T.S.

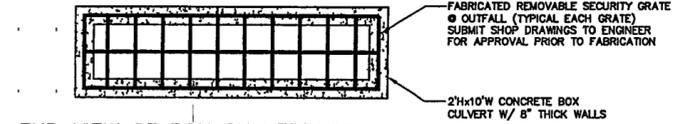

**END VIEW OF BOX CULVERT STA. 0+01**  
N.T.S.

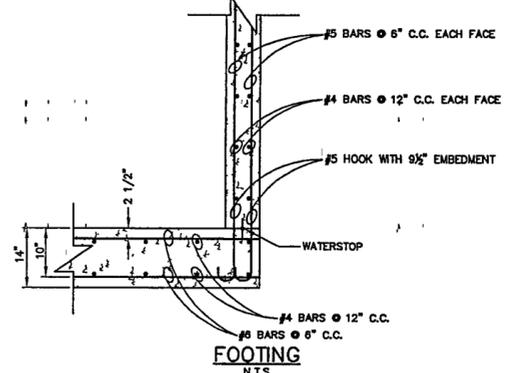

**FOOTING**  
N.T.S.

**WILLIAM J. CLINTON PRESIDENTIAL CENTER & PARK**

LITTLE ROCK, ARKANSAS

Architect  
POLSHKE PARTNERSHIP LLP  
320 West 13th Street  
New York, New York 10014  
212 607 7171

Landscape Architect  
[Logo]  
118 Magazine Street  
Cambridge, Massachusetts 02139  
617 661 0070  
617 661 0564

Coordinating Landscape Architect  
LANDSCAPE ARCHITECTURE, INC.  
2300 Cottendale Lane, Suite 202  
Little Rock, Arkansas 72202  
501 374 5610

Civil Engineer  
McCLELLAND CONSULTING ENGINEERS  
900 W Markham Street  
Little Rock, Arkansas 72201  
501 371 0272

Electrical Engineer  
CROMWELL ARCHITECTS ENGINEERS  
101 South Spring Street  
Little Rock, Arkansas 72201  
501.372.2900

Marine + Structural Engineers  
MOFFATT & NICHOL ENGINEERS  
1816 East Millbrook Road, Suite 160  
Raleigh, North Carolina 27609  
919 781.4628

Fountain  
DAN EUSER WATERARCHITECTURE INC.  
68 Mackenzie Drive West  
Richmond Hill, Ontario L4C 3S2  
CANADA  
905 884 4178

Playground Design  
PLAY SITE ARCHITECTURE  
7 Fairway Road  
Acton, Massachusetts 01720  
978 263 1090

Signage Design  
POLJIN + MORRIS  
286 Spring Street, Sixth Floor  
New York, New York 10013  
212 675 1332

Seal  
[Professional Engineer Seal for William J. Clinton, No. 3412, State of Arkansas]

04	100% Site Package 2 CD	09/27/02
03	80% Site Package 2 CD	08/16/02
02	60% Site Package 2 CD	06/29/02
01	100% Design Development	04/01/02

Issue Date

Job No PPA 9906  
Scale HA CPC0101

Date AS SHOWN  
SEPTEMBER 27, 2002

Title **SITE PACKAGE 2**  
100% CONSTRUCTION DOCUMENTS  
**DRAINAGE PLAN & PROFILES**

Sheet No

**C112**

FOR OFFICIAL USE ONLY