

LITTLE ROCK, ARKANSAS

Architect  
POLSHEK PARTNERSHIP LLP  
320 West 13th Street  
New York, New York 10014  
212 607 7171



Landscape Architect  
118 Magazine Street  
Cambridge, Massachusetts 02139  
617 661 0070  
617 661 0064

Coordinating Landscape Architect  
LANDSCAPE ARCHITECTURE, INC.  
2300 Cotondale Lane, Suite 202  
Little Rock, Arkansas 72202  
501 374 5610

Civil Engineer  
McLELLAND CONSULTING ENGINEERS  
900 W Markham Street  
Little Rock, Arkansas 72201  
501 371 0272


Electrical Engineer  
CROMWELL ARCHITECTS ENGINEERS  
101 South Spring Street  
Little Rock, Arkansas 72201  
501 372 2900

Manne + Structural Engineers  
MOFFATT & NICHOL ENGINEERS  
1616 East Millbrook Road, Suite 160  
Raleigh, North Carolina 27609  
919 781 4628


Fountain  
DAN EUSER WATERARCHITECTURE INC.  
58 Mackeize Drive West  
Richmond Hill, Ontario L4C 3S2  
CANADA  
905 884 4178

Playground Design  
PLAY SITE ARCHITECTURE  
7 Fairway Road  
Acton, Massachusetts 01720  
978 283 1090

Signage Design  
POULIN + MORRIS  
286 Spring Street, Sixth Floor  
New York, New York 10013  
212 675 1332

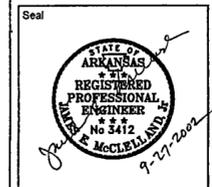

Issue	Date
04 100% Site Package 2 CD	09/27/02
03 90% Site Package 2 CD	08/16/02
02 60% Site Package 2 CD	06/29/02
01 100% Design Development	04/01/02

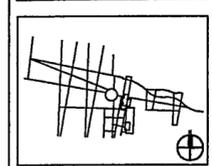


Job No PPA 9908  
HA CPC0101  
Scale AS SHOWN  
Date SEPTEMBER 27, 2002  
Title SITE PACKAGE 2  
100% CONSTRUCTION DOCUMENTS  
SLOPE STABILIZATION  
DETAILS


Sheet No

**C402**


FOR OFFICIAL USE ONLY

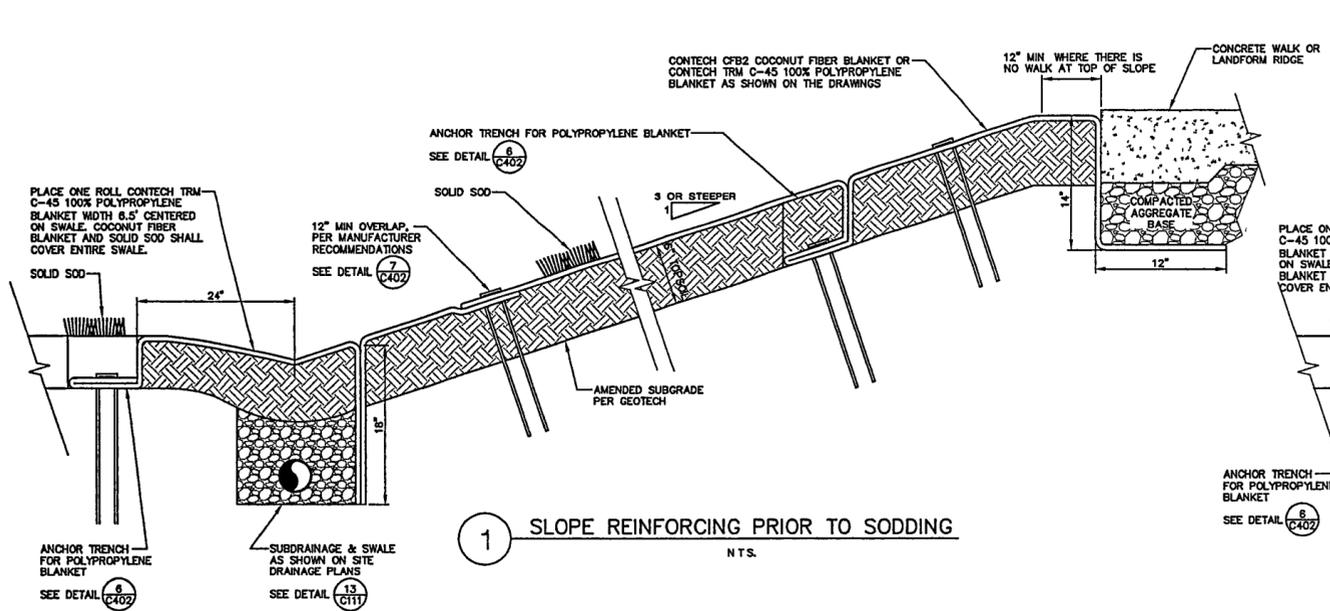


1 SLOPE REINFORCING PRIOR TO SODDING  
N.T.S.

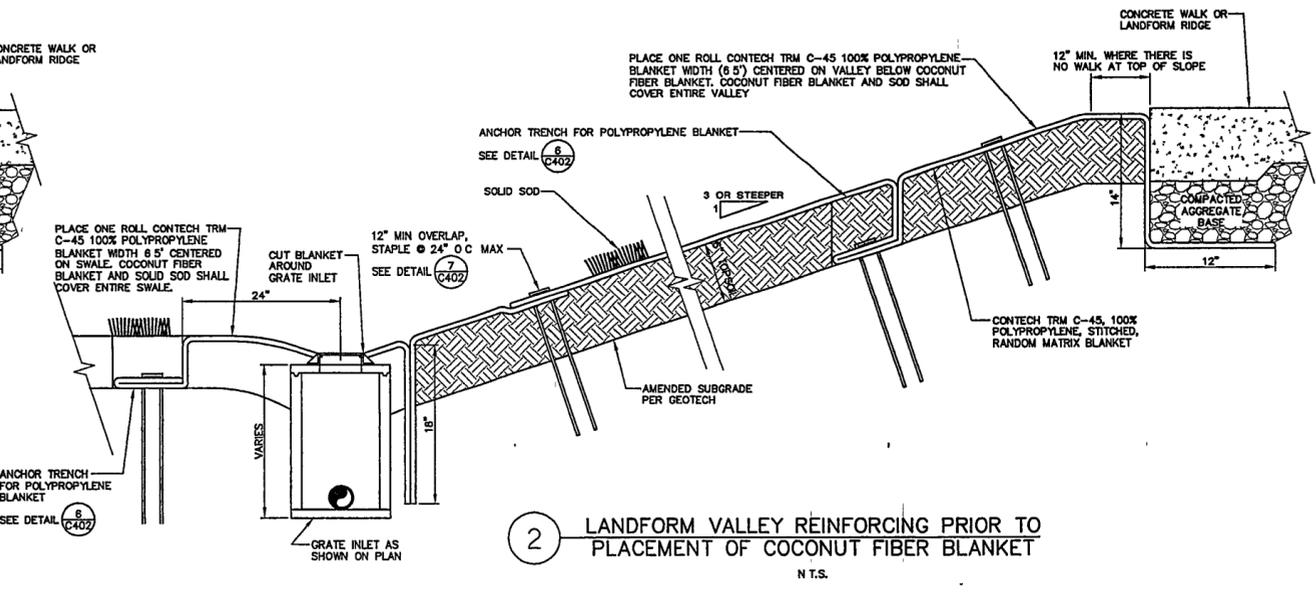

2 LANDFORM VALLEY REINFORCING PRIOR TO PLACEMENT OF COCONUT FIBER BLANKET  
N.T.S.

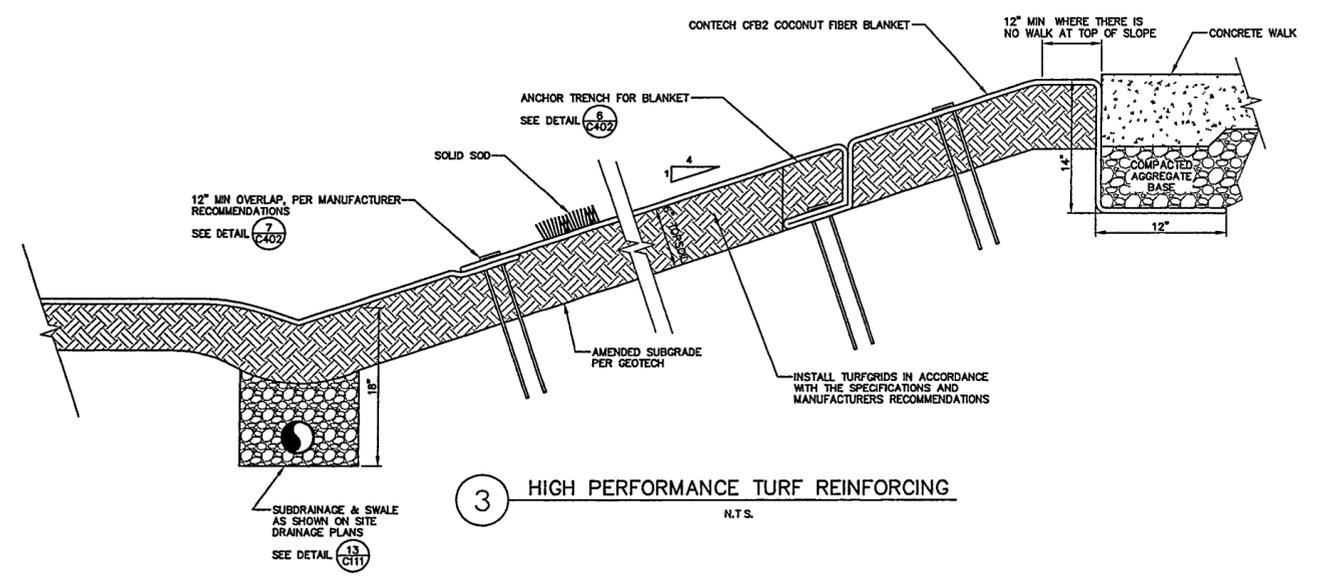


3 HIGH PERFORMANCE TURF REINFORCING  
N.T.S.

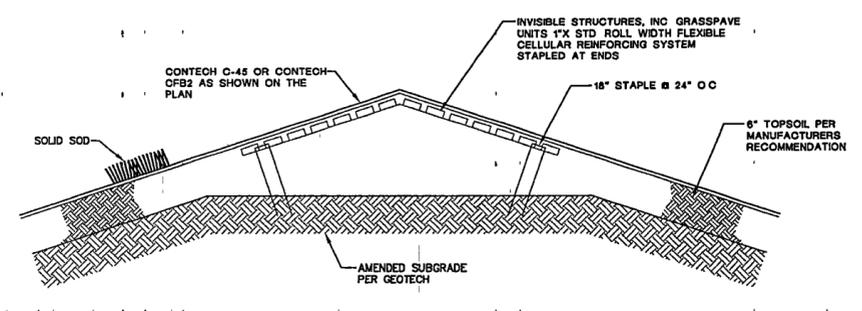


4 LANDFORM RIDGE REINFORCING  
N.T.S.


NOTE:  
FOR SLOPES WITH LENGTHS OF 12' TO 20'  
PLACE ONE ANCHOR TRENCH MIDWAY OF  
SLOPE. FOR SLOPES LONGER THAN 20' PLACE  
ANCHOR TRENCH AT 10' ON CENTER MAXIMUM

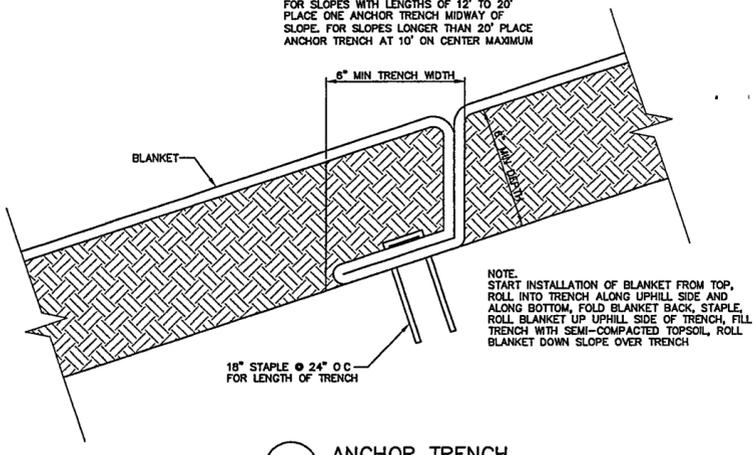

6 ANCHOR TRENCH  
N.T.S.

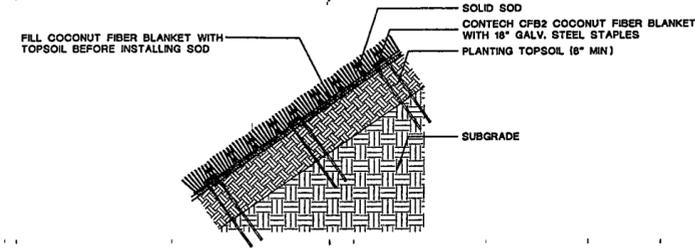

7 EROSION CONTROL BLANKET STAPLING  
N.T.S.

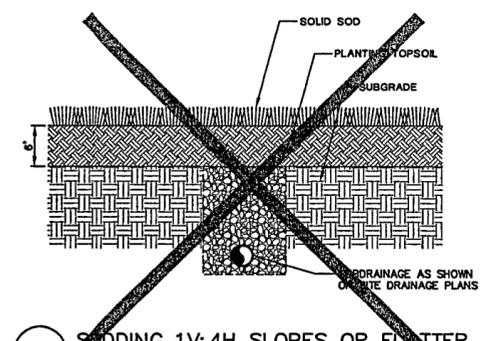

5 SODDING 1V:4H SLOPES OR FLATTER  
N.T.S.