

**WILLIAM J CLINTON  
PRESIDENTIAL  
CENTER**

LITTLE ROCK, ARKANSAS

Architect  
POLSHKE PARTNERSHIP LLP  
320 West 13th Street  
New York, New York 10014  
212 807 7171

Coordinating Architects  
POLK STANLEY YEARY ARCHITECTS Ltd  
700 South Schiller Street  
Little Rock, Arkansas 72201  
501 378 0878

WTSELL EVANS RASCO  
901 East Third Street  
Little Rock, Arkansas 72201  
501 374 5300

WOODS CARADINE ARCHITECTS  
2200 South Main Street  
Little Rock, Arkansas 72206  
501 374 4060

Landscape Architects  
HARGREAVES ASSOCIATES  
118 Magazine Street  
Cambridge, Massachusetts 02139  
617 661 0070

LANDSCAPE ARCHITECTURE Inc.  
2300 Cottontail Lane Suite 202  
Little Rock, Arkansas 72202  
501 374 5610

Structural Engineer  
LESLIE E ROBERTSON ASSOC RLLP  
30 Broad Street, 47th Floor  
New York, New York 10004  
212 750 9000


MEP Engineers  
FLACK + KURTZ Inc.  
475 Fifth Avenue  
New York, New York 10017  
212 532 9600

CROMWELL ARCHITECTS ENGINEERS  
101 South Spring Street  
Little Rock, Arkansas 72201  
501 372 2900

Curtainwall Consultant  
R. A. HEINTGES ARCHITECTS  
128 Fifth Avenue, 9th Floor  
New York, New York 10011  
212 652-2966




Issue	Date
100% Construction Documents	09/27/02
90% Progress Printing	08/30/02
100% Struct./ CD Progress	07/01/02
100% Steel & Concrete CD	05/15/02
& Architectural CD Progress	
100% Design Development	03/01/02

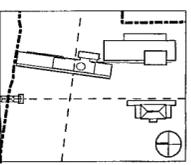


Job No. 9908  
Scale AS NOTED  
Date September 27, 2002  
Title


**KEY PLANS**  
Sheet No. **A003**

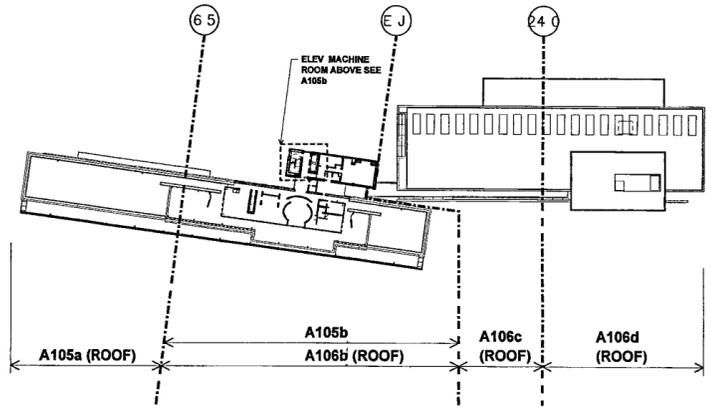


**EXECUTIVE LEVEL PLAN**  
SCALE 1/70 FOR INFORMATION ONLY 32

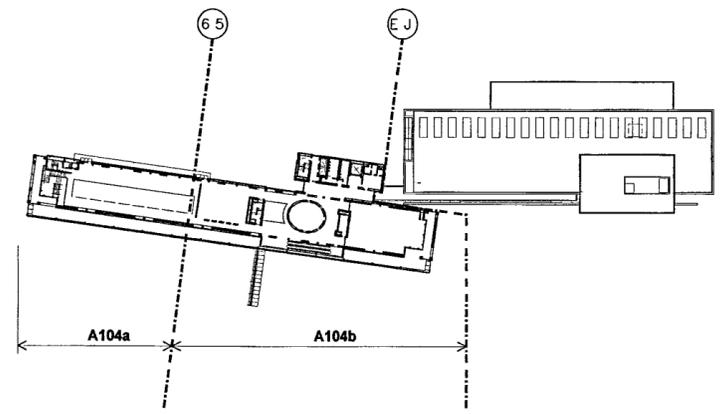


**MUSEUM UPPER-LEVEL PLAN**  
SCALE 1/70 FOR INFORMATION ONLY 31

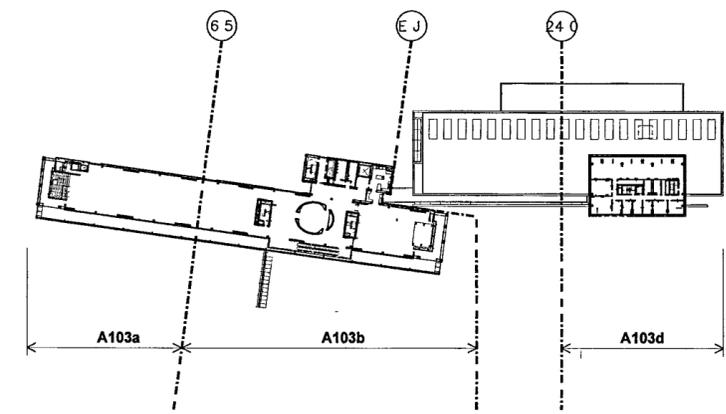


**MUSEUM LOWER-LEVEL PLAN**  
SCALE 1/70 FOR INFORMATION ONLY 30

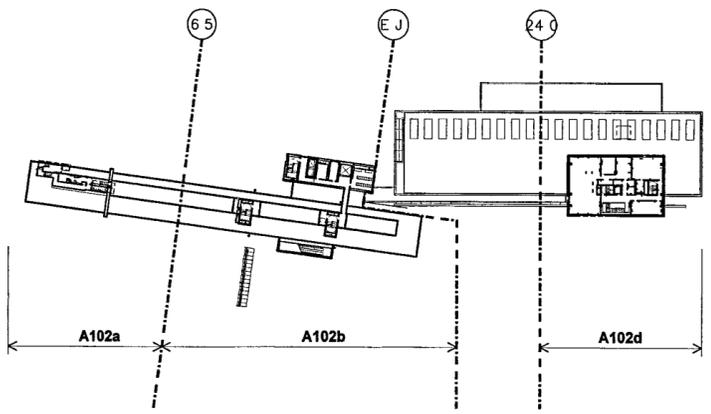


**SECOND LEVEL PLAN**  
SCALE 1/70 FOR INFORMATION ONLY 22

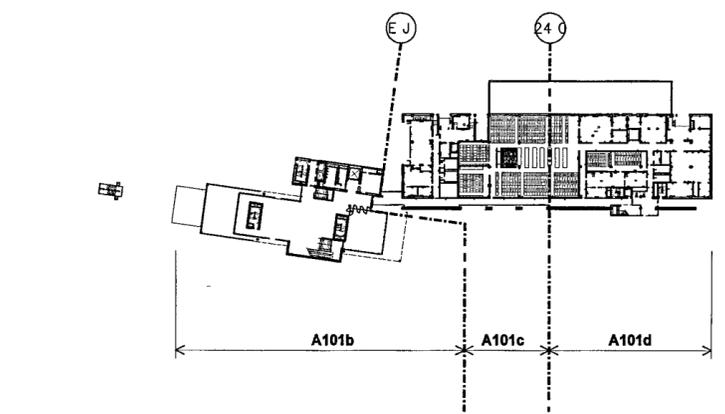


**GROUND LEVEL PLAN**  
SCALE 1/70 FOR INFORMATION ONLY 21

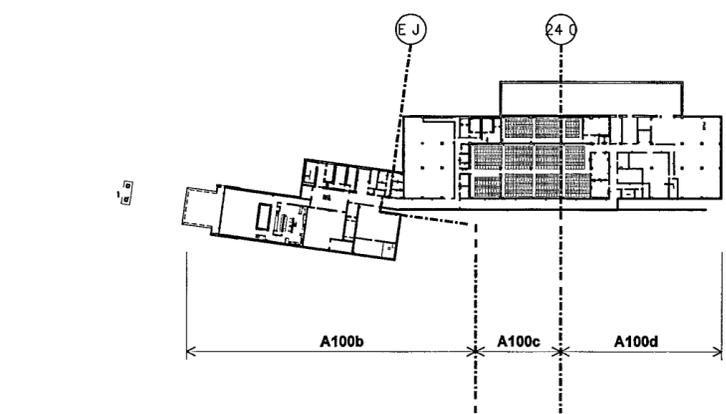

**BASEMENT LEVEL PLAN**  
SCALE 1/70 FOR INFORMATION ONLY 20

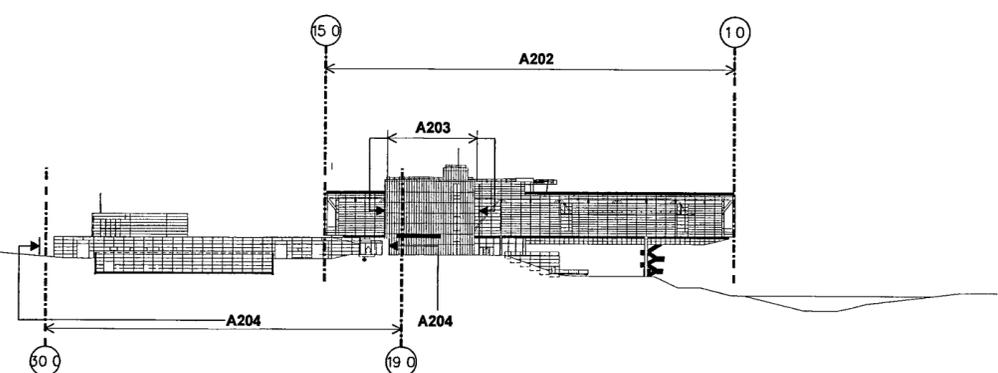

**EAST ELEVATION**  
SCALE 1/70 FOR INFORMATION ONLY 11

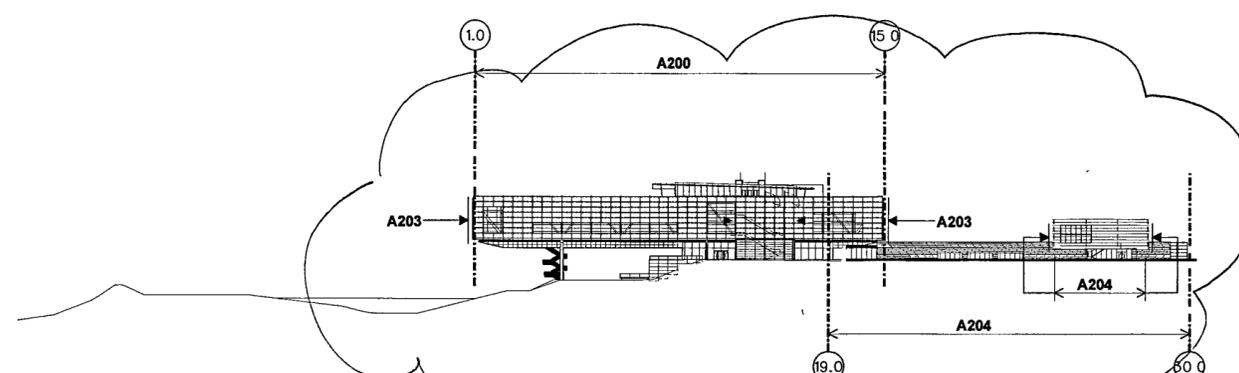

**WEST ELEVATION**  
SCALE 1/70 FOR INFORMATION ONLY 10

**FOR OFFICIAL USE ONLY**