

WILLIAM J CLINTON
PRESIDENTIAL
CENTER

LITTLE ROCK ARKANSAS

Architect
POLSHEK PARTNERSHIP LLP
320 West 13th Street
New York, New York 10014
212 807 7171

Coordinating Architects
POLK STANLEY YEARY ARCHITECTS LPA
700 South Schiller Street
Little Rock Arkansas 72201
501 378 0878

WITSELL EVANS RASCO
901 West Third Street
Little Rock Arkansas 72201
501 374 5300

WOODS CARADINE ARCHITECTS
2200 South Main Street
Little Rock, Arkansas 72206
501 374 4060

Landscape Architects

HARGREAVES ASSOCIATES
118 Magazine Street
Cambridge Massachusetts 02139
617 651 0070

LANDSCAPE ARCHITECTURE Inc
2300 Cottondale Lane Suite 202
Little Rock, Arkansas 72202
501 374 5610

Structural Engineer

LESLIE E ROBERTSON ASSOC, RLLP
30 Broad Street 47th Floor
New York, New York 10004
212 550 9000

MEP Engineers


FLACK + KURTZ Inc
475 Fifth Avenue
New York, New York 10017
212 532 9600

CROMWELL ARCHITECTS ENGINEERS
101 South Spring Street
Little Rock, Arkansas 72201
501 372 2900


Curtainwall Consultant

R. A. HEINTGES ARCHITECTS
126 Fifth Avenue, 9th Floor
New York, New York 10011
212.652.2966

Seal

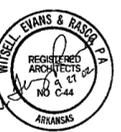

| | |
|-----------------------------|----------|
| 100% Construction Documents | 09/27/02 |
| 90% Progress Printing | 08/30/02 |
| 100% Struct/CD Progress | 07/01/02 |
| Bridge Bldg Substructure | 06/14/02 |
| 100% Steel & Concrete CD | 05/15/02 |
| & Architectural CD Progress | |
| 100% Design Development | 03/01/02 |
| Issue | Date |

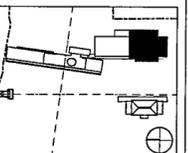


Job No 9908
Scale 1/8" = 1'-0"
Date September 27, 2002
Title

BASEMENT LEVEL
PARTIAL PLAN

Sheet No
A100d

FOR OFFICIAL USE ONLY

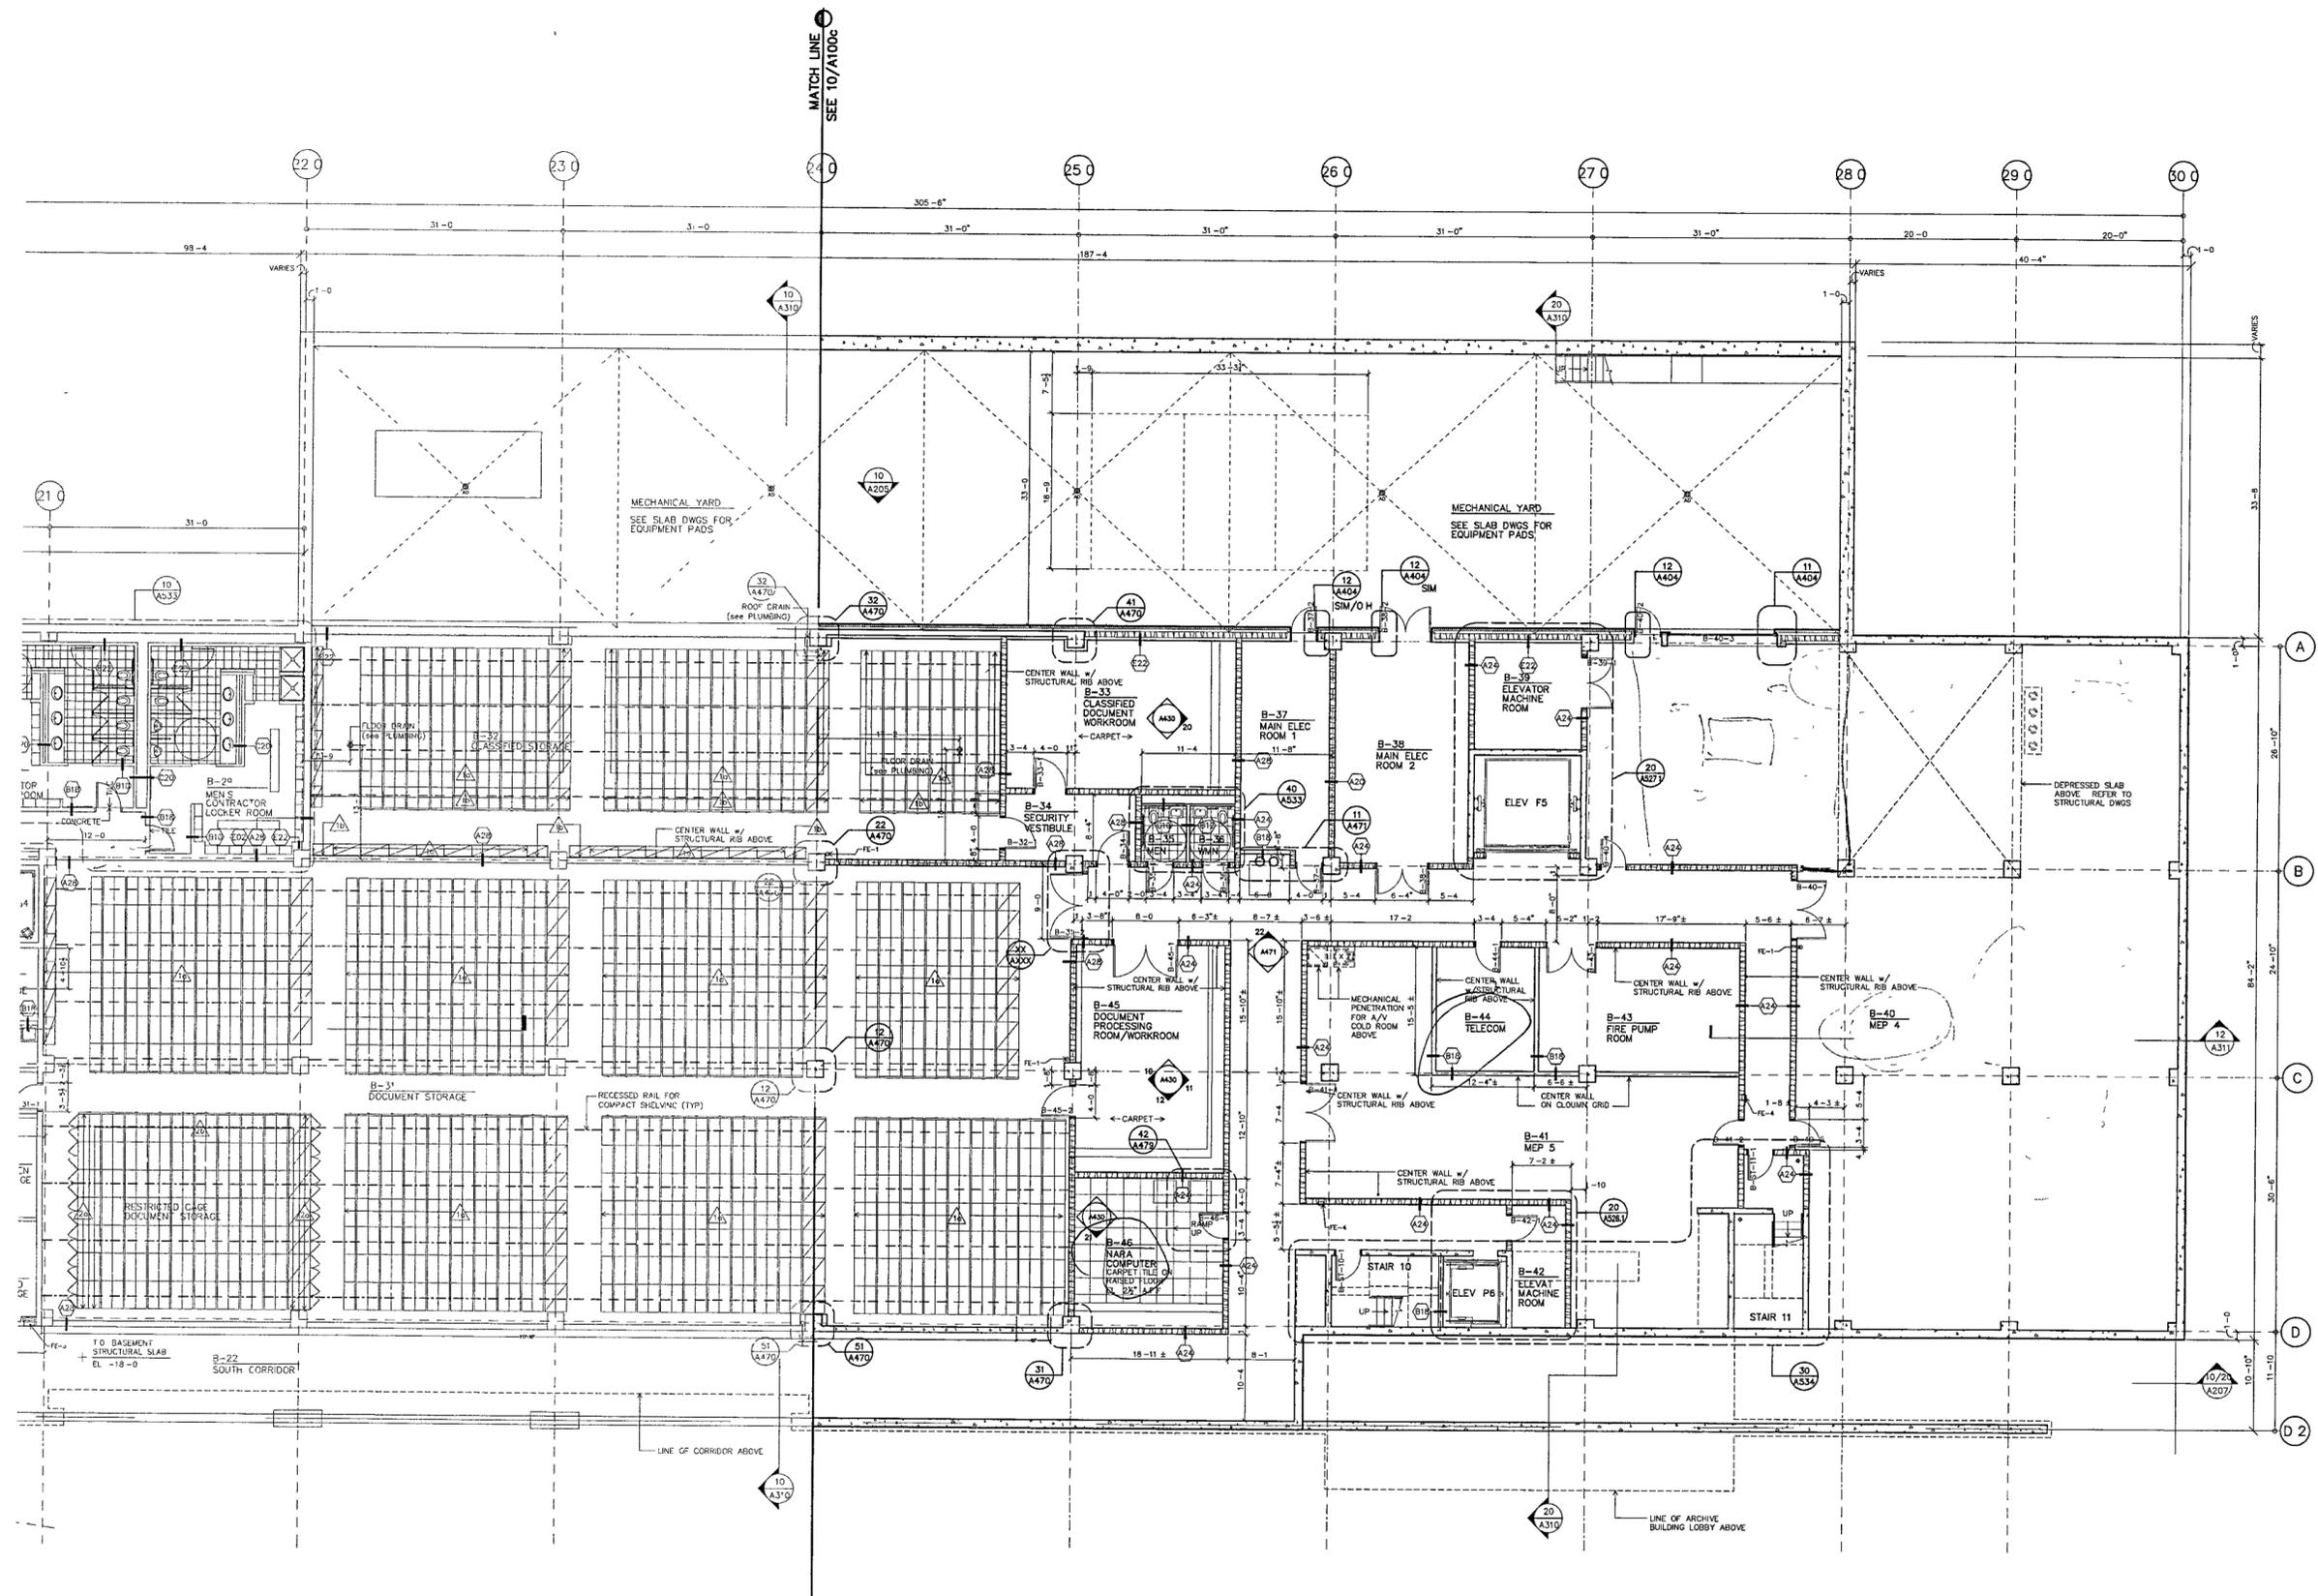

BASEMENT FLOOR PLAN D

SCALE 1/8" = 1'-0"

AFP-00B DWG 10